

© 2016 RYAN SENATORE ARCHITECTURE

**CONG TU BOT - RESTAURANT FIT-UP**  
59 WASHINGTON AVENUE  
PORTLAND, MAINE



**RYAN SENATORE ARCHITECTURE**  
565 CONGRESS STREET  
PORTLAND, MAINE 04101  
207-650-6414  
senatorearchitecture.com

CONSULTANTS:

REVISIONS:

DATE: 17, OCTOBER 2016

PROJECT No. 1643

DRAWN BY: JPF, RJS

CHECKED BY: RJS

SCALE: AS NOTED

SHEET TITLE:



FIRST FLOOR REFLECTED CEILING PLAN

**A1-1**

- RCP NOTES**
- 1) LIGHTS NOT SHOWN - TBD BY OWNER
  - 2) G.C. TO COORDINATE LOCATIONS OF PLUMBING CLEAN OUTS AND PROVIDE FIRE RATED ACCESS PANELS AT CEILING
  - 3) G.C. TO PROVIDE ACCESS PANELS AS REQUIRED FOR ALL ELEMENTS (SPRINKLER, VALVES, ETC) NOT SHOWN ON THIS REFLECTED CEILING PLAN
  - 4) G.C. TO PROVIDE METAL FRAMING AND BLOCKING REQUIRED FOR ALL ACCESS PANELS AND CONTROL JOINTS

**WALL LEGEND**

EXISTING WALL	
DEMO WALL	
NEW WALL	

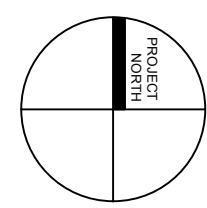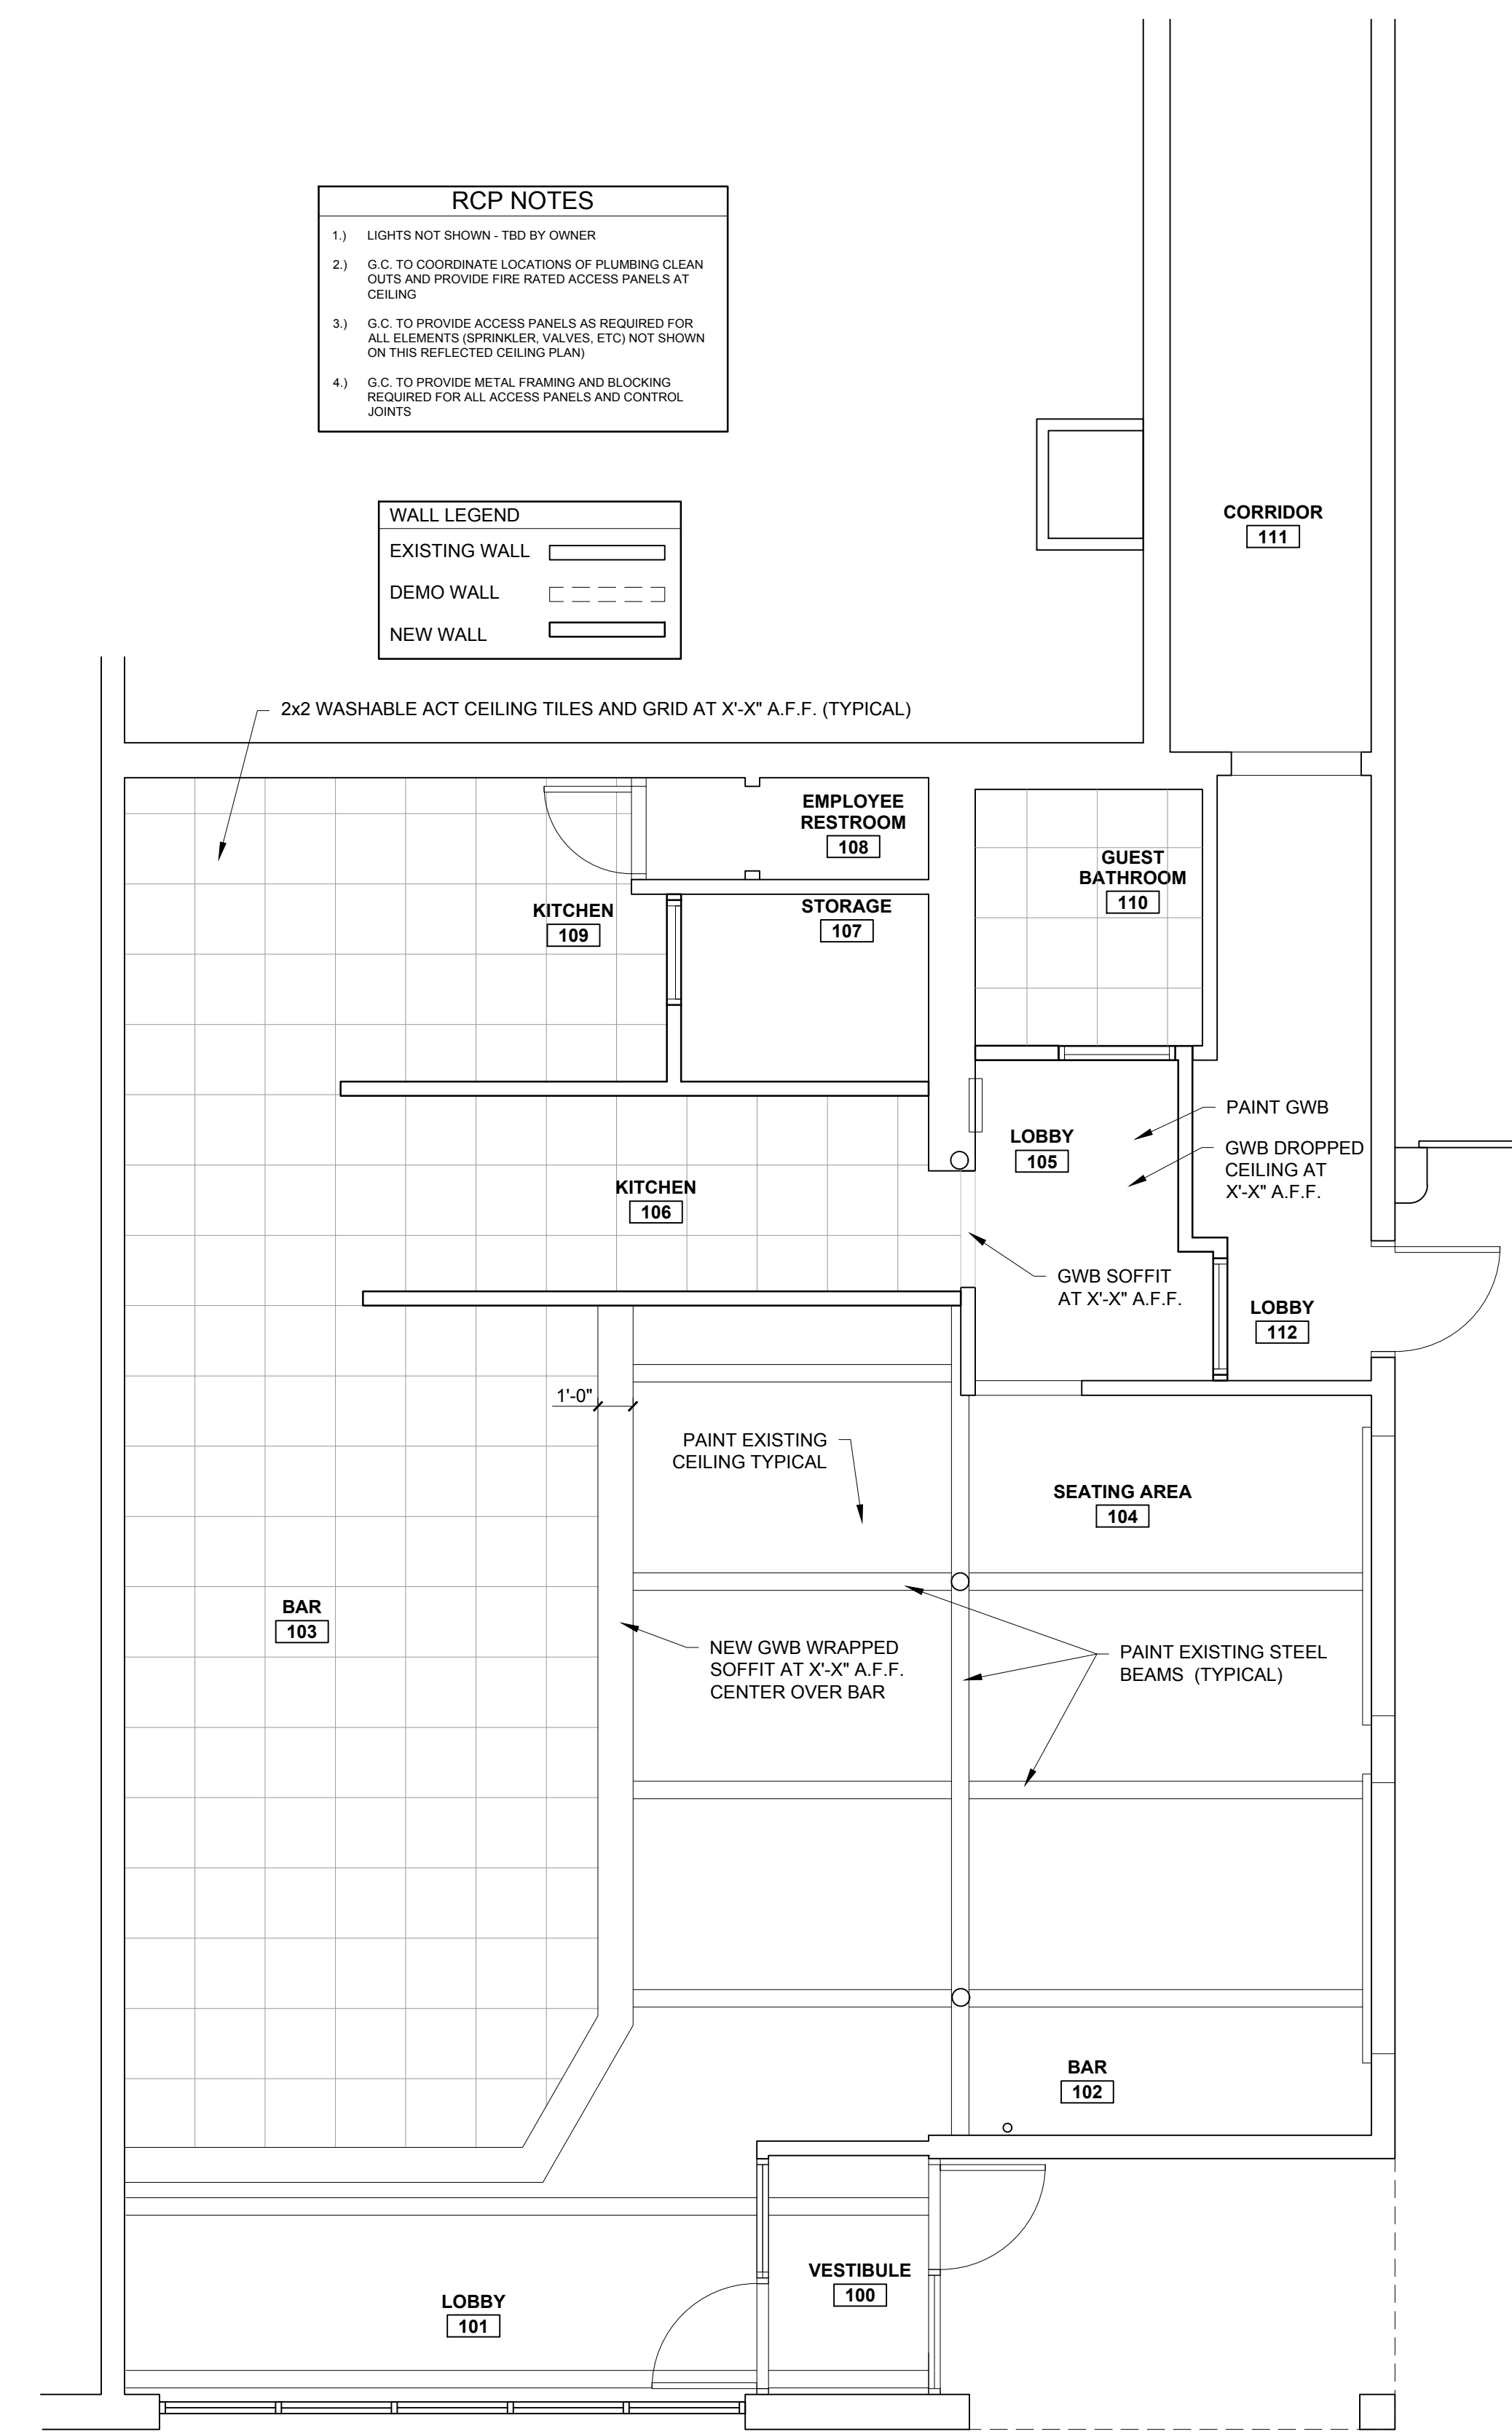

1 FIRST FLOOR REFLECTED CEILING PLAN  
1/4" = 1'-0"