


NISSEN BUILDING

75 WASHINGTON AVENUE, PORTLAND, MAINE

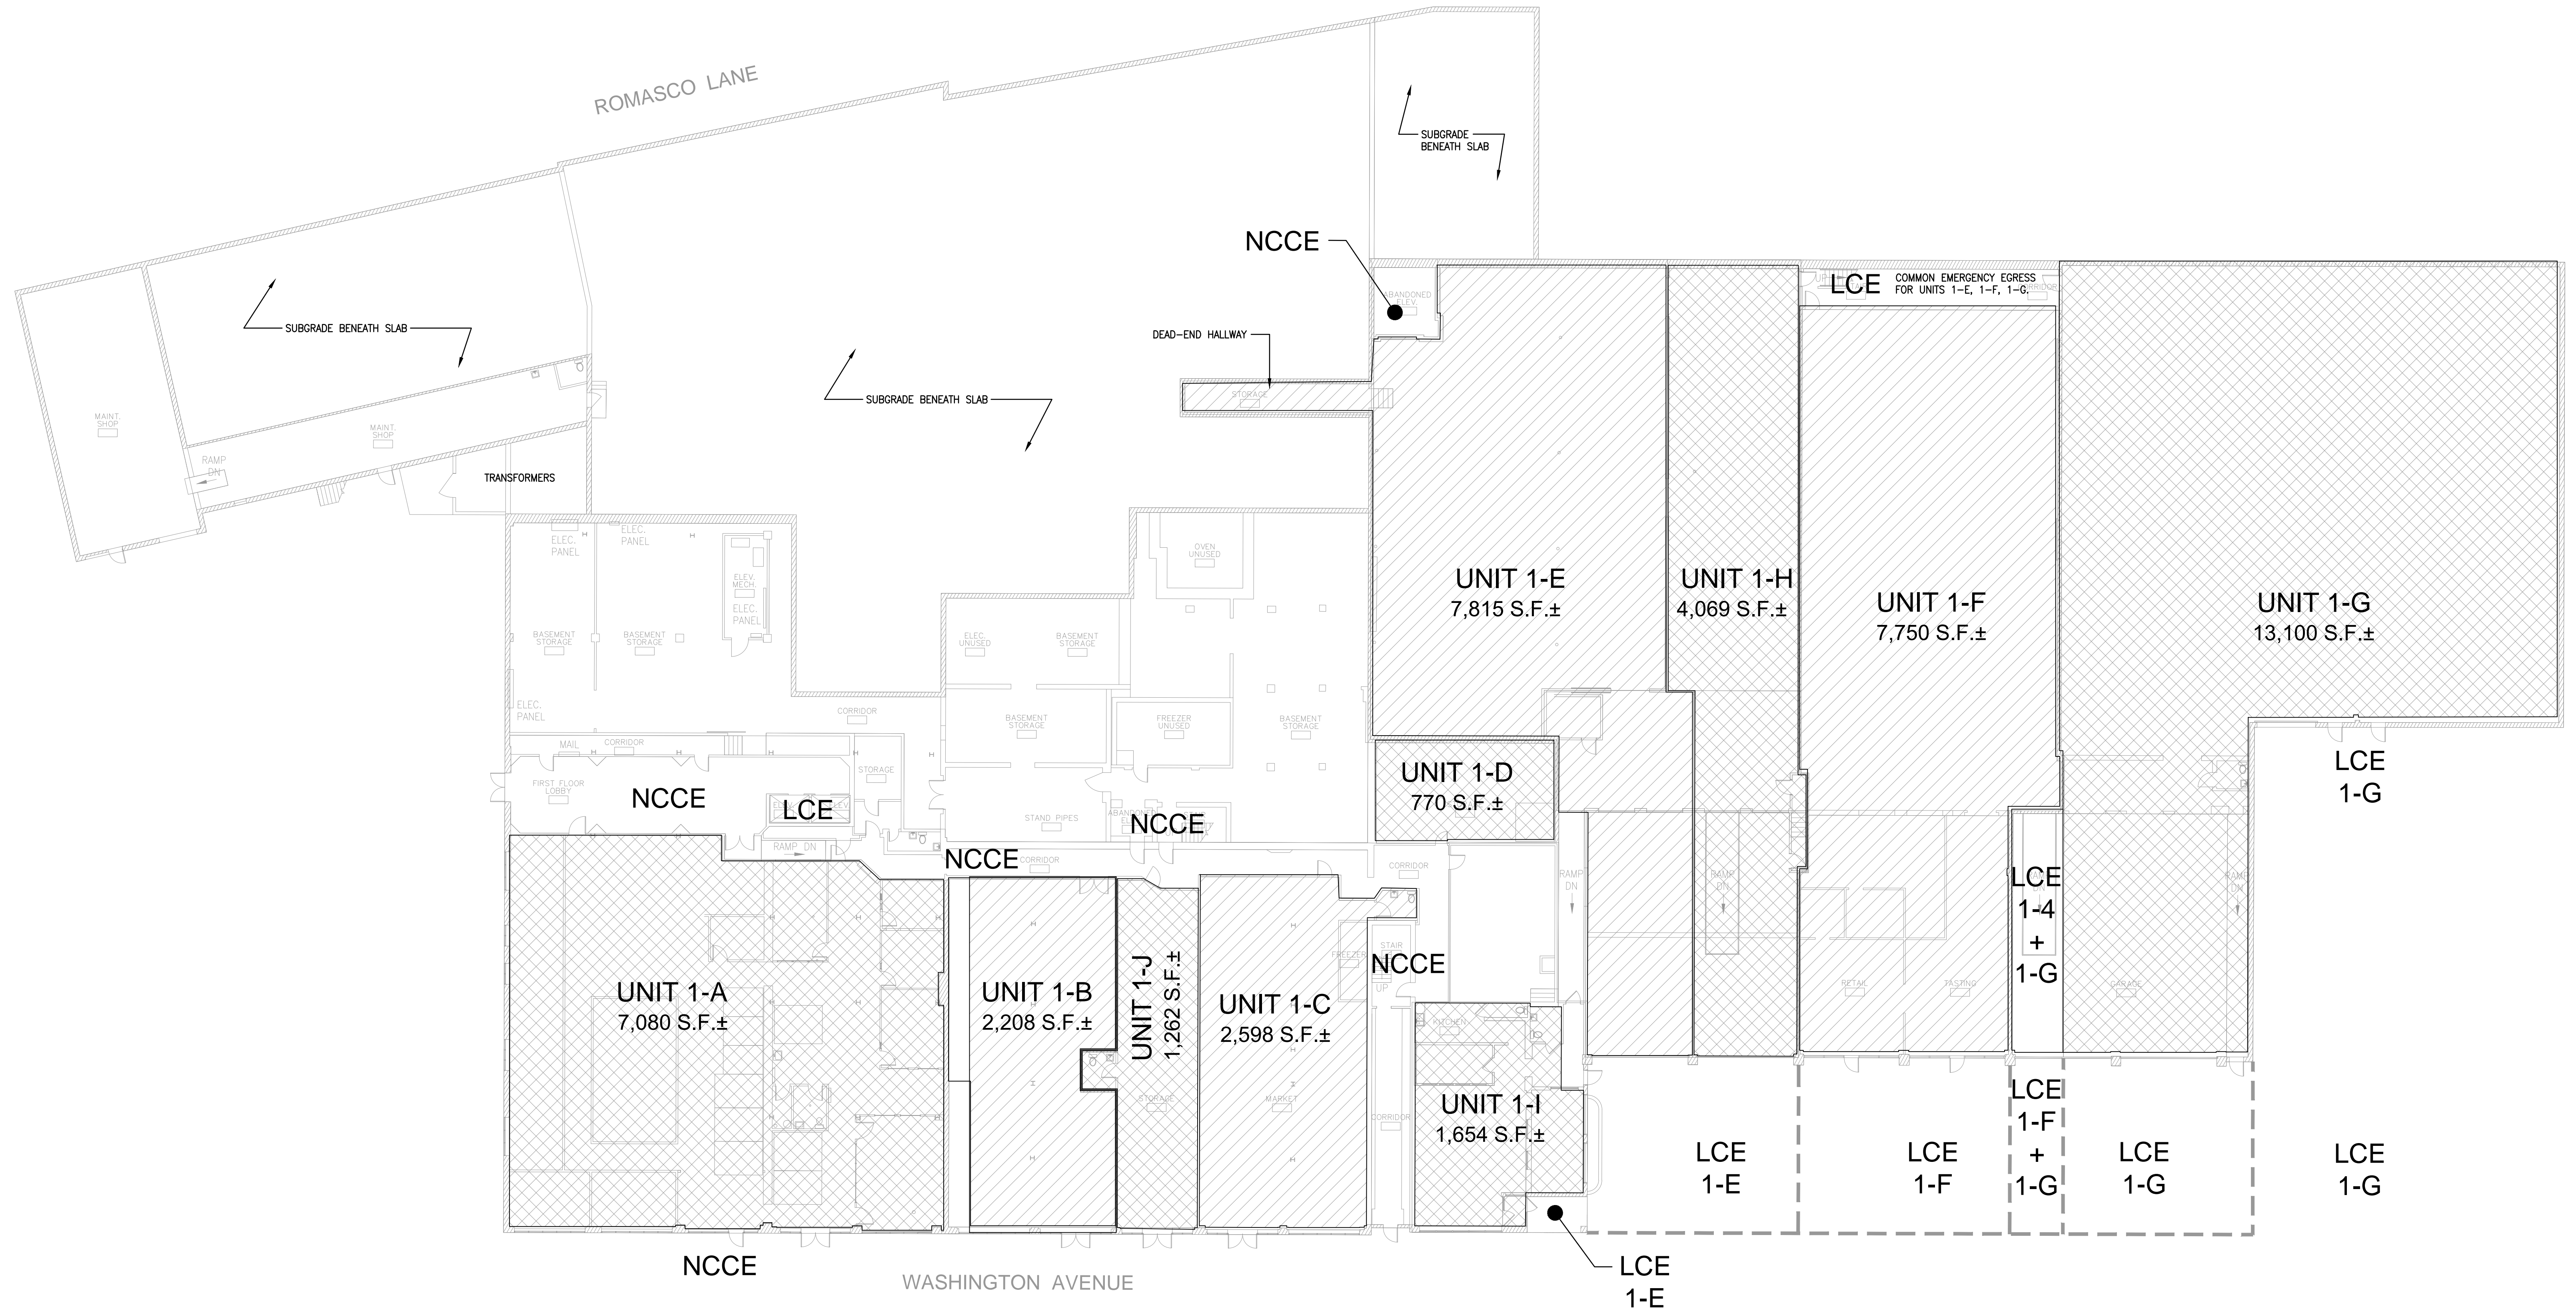

FIRST FLOOR PLAN

SCALE 1/16" = 1'-0"