



1 FLOOR PLAN
1/4" = 1'-0"

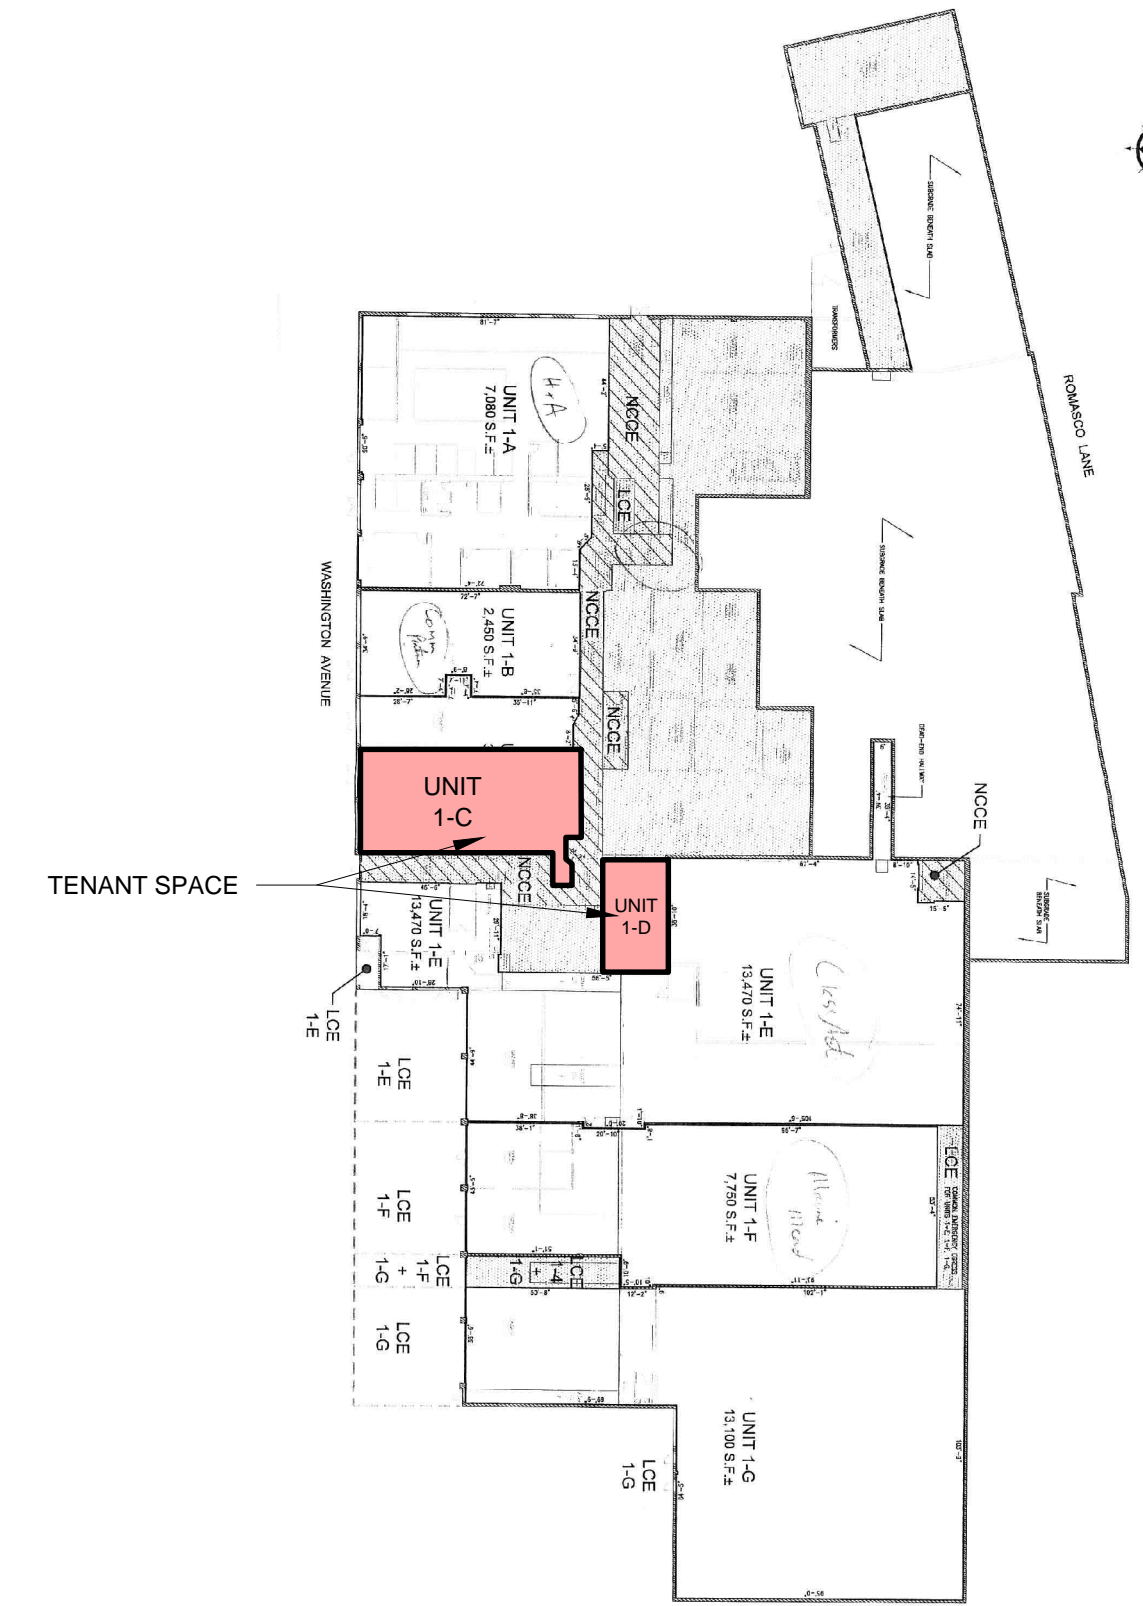

2 KEY PLAN
1/8" = 1'-0"

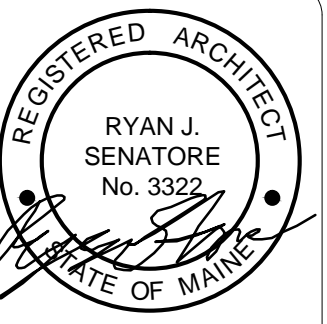

© 2017 RYAN SENATORE ARCHITECTURE

MAINE AND LOIRE
75 WASHINGTON AVENUE
PORTLAND, MAINE



RYAN SENATORE ARCHITECTURE
565 CONGRESS STREET
PORTLAND, MAINE 04101
207-650-8414
senatorearchitecture.com

CONSULTANTS:

REVISIONS:

DATE: SEPTEMBER 29, 2017

PROJECT No. 1762

DRAWN BY: RJS

CHECKED BY: RJS

SCALE: AS NOTED

SHEET TITLE:

FLOOR PLAN

A1-0