
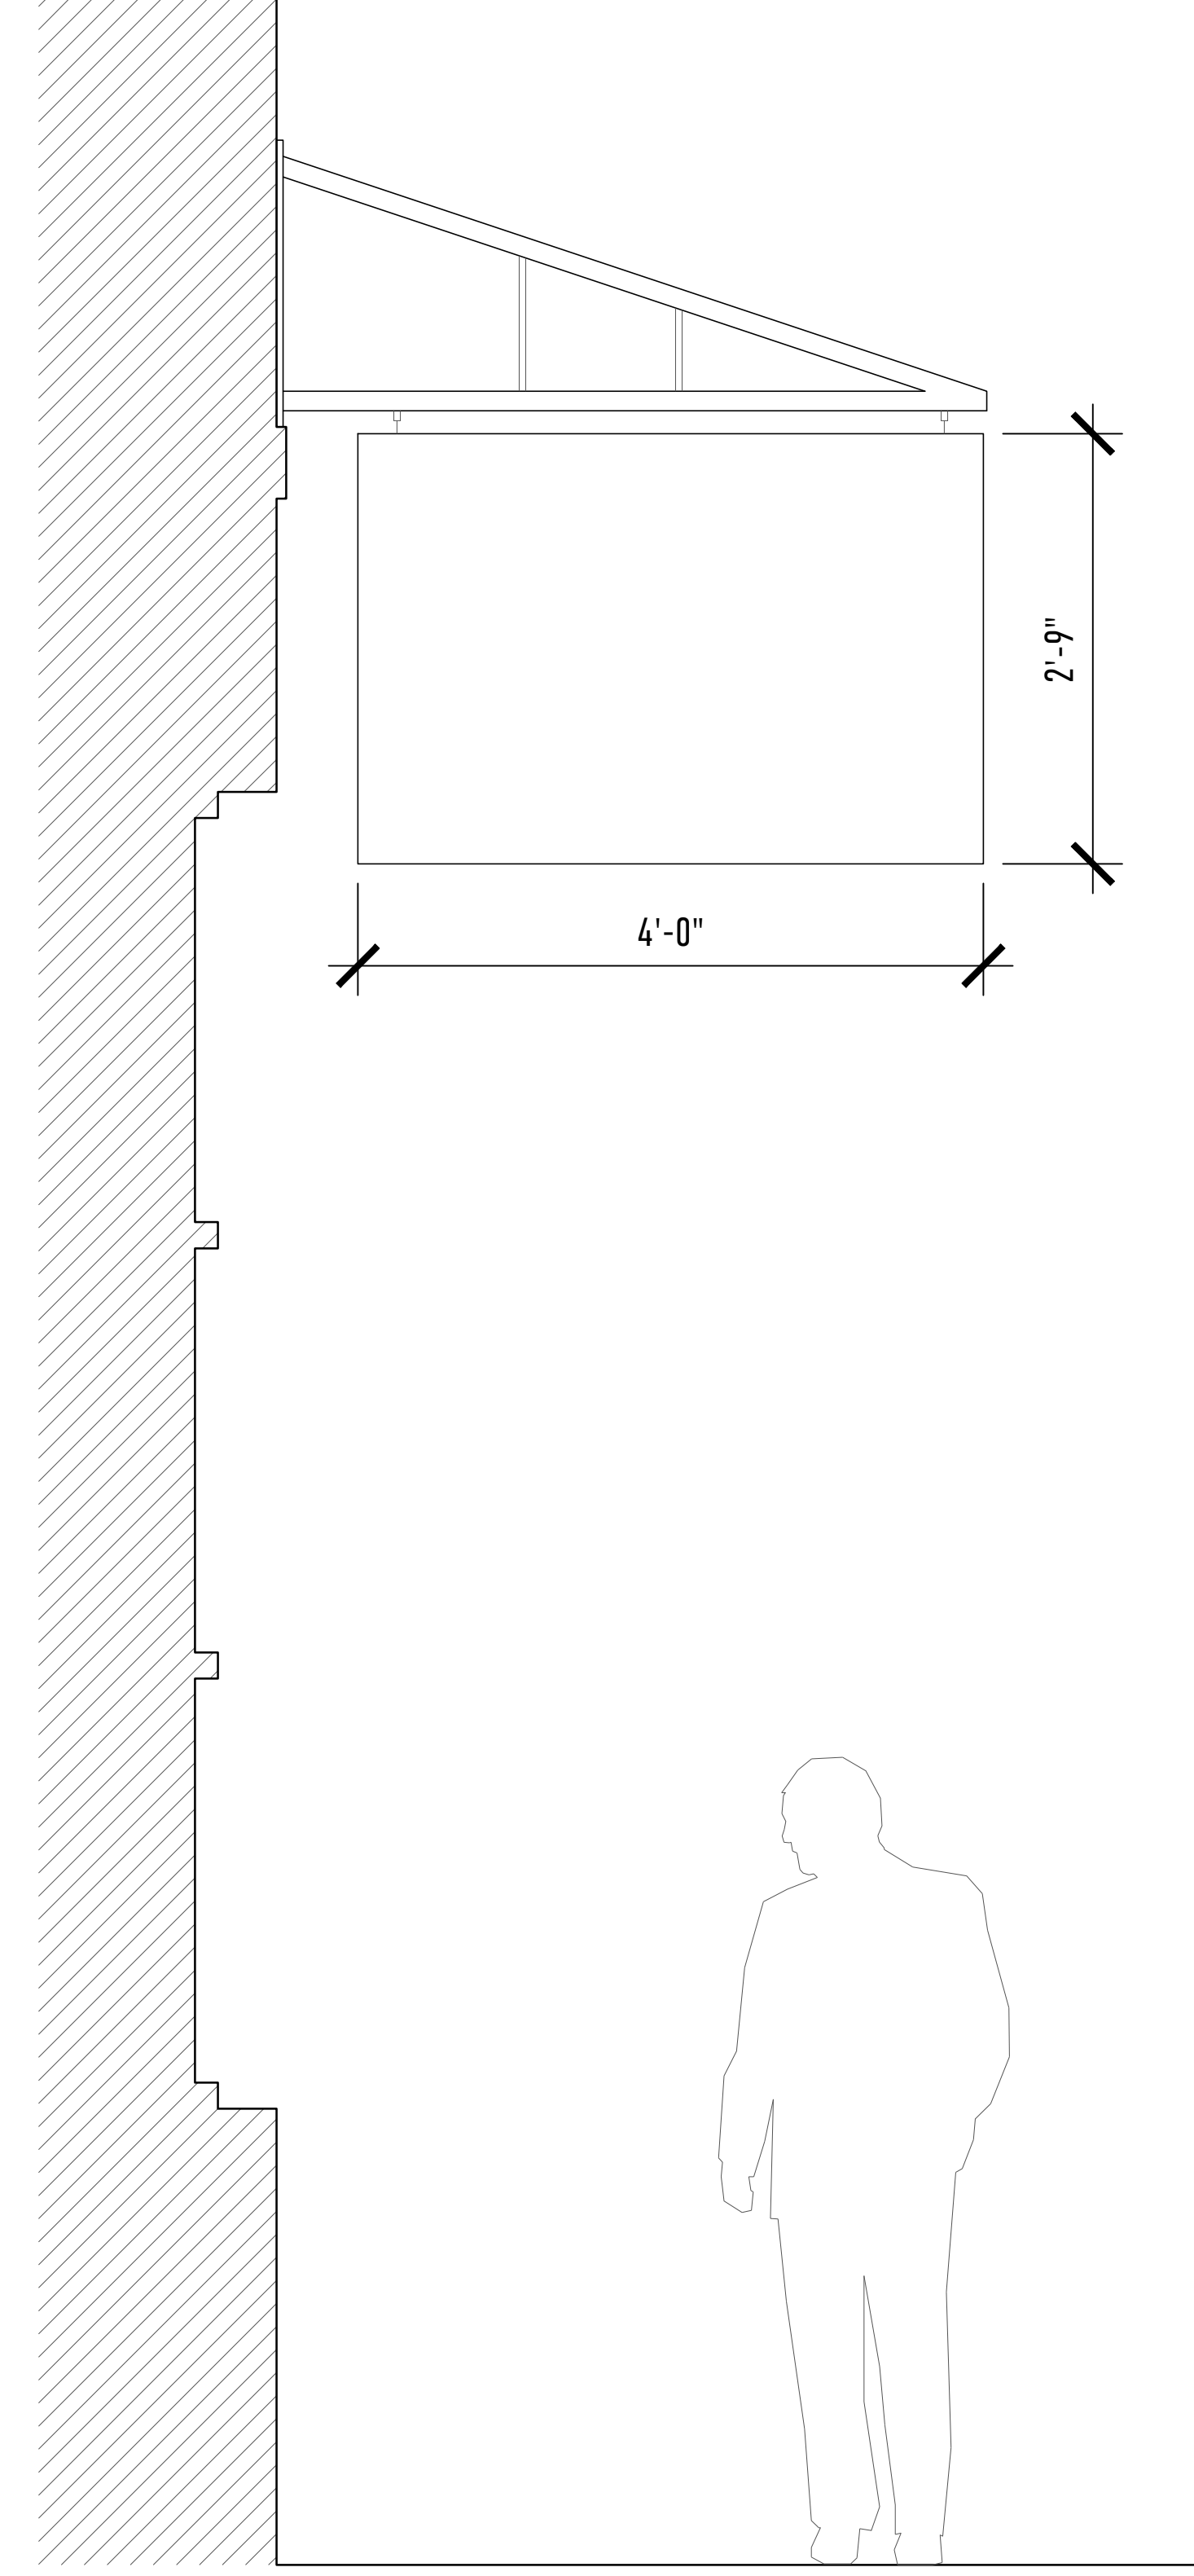
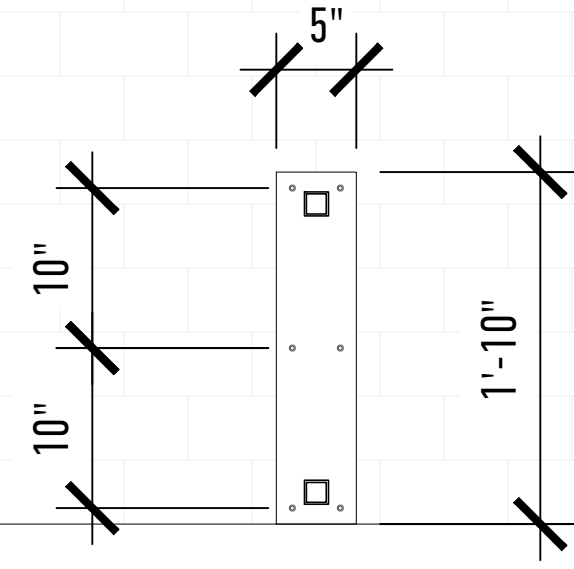


1 EXTERIOR ELEVATION + SIGNAGE
SCALE: 1" = 1'-0"

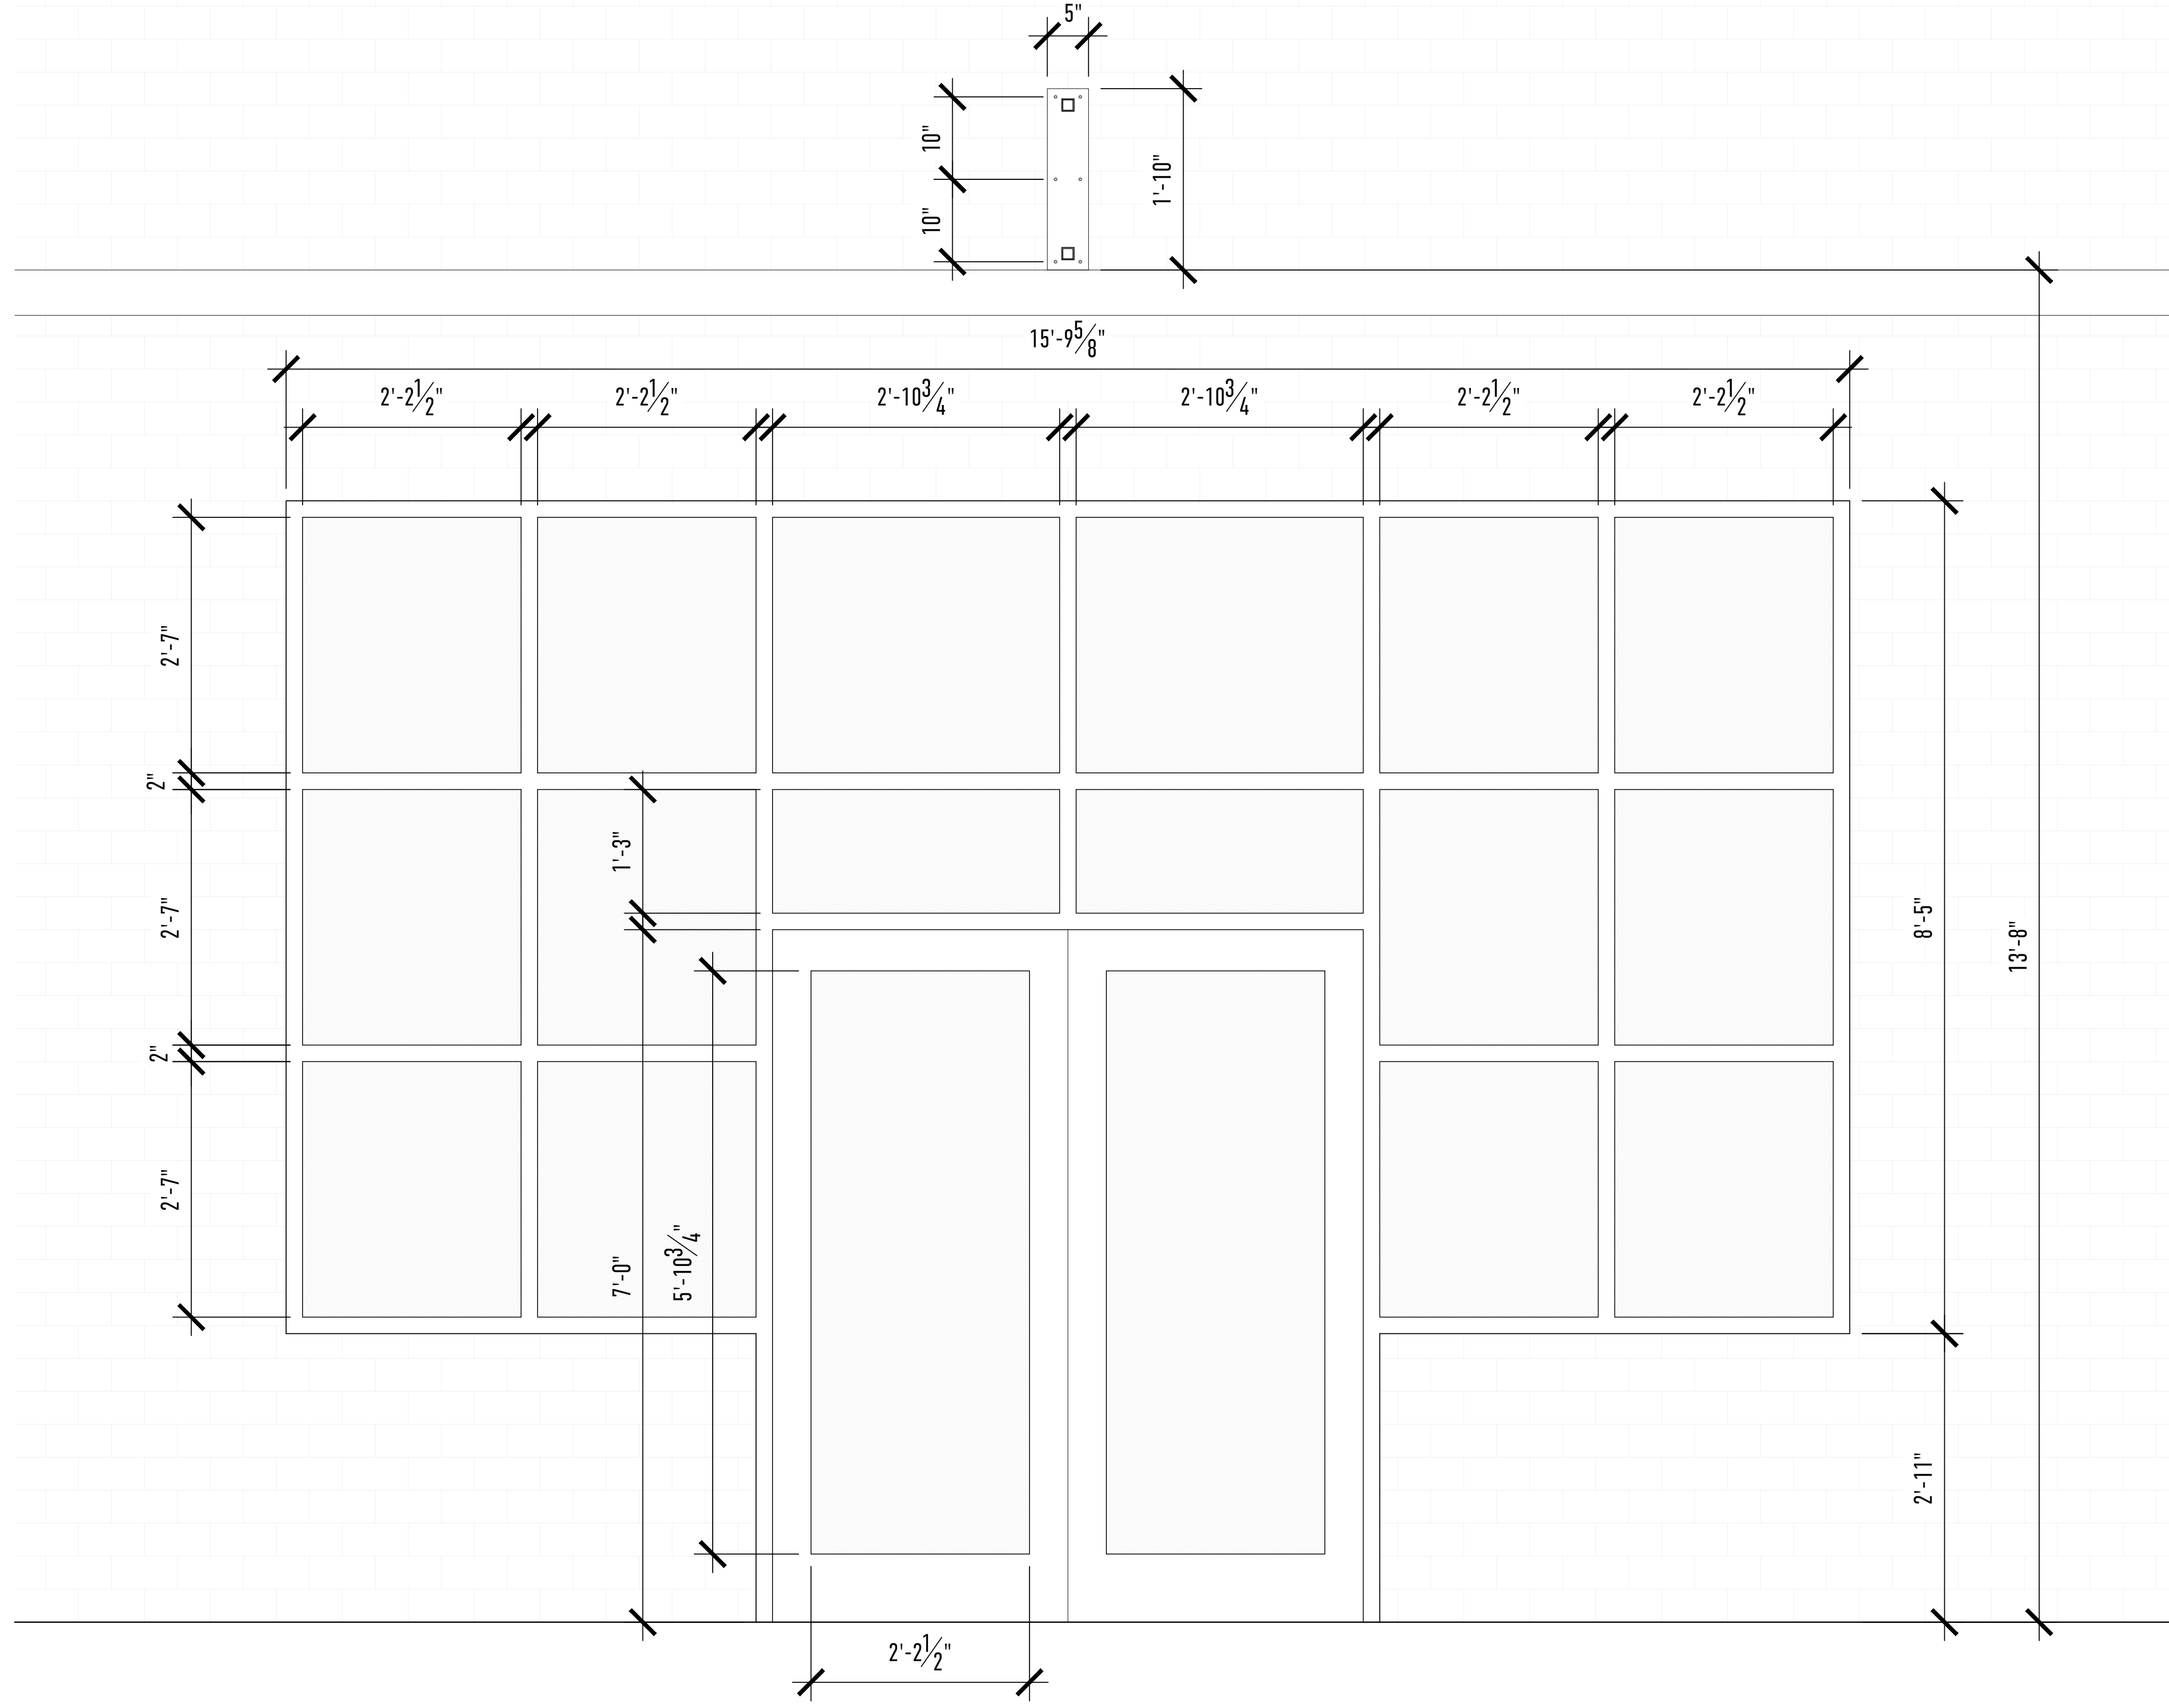

DATE OF ISSUE:
JANUARY 22, 2018

ISSUED FOR:
SIGNAGE COORDINATION

SCALE:
1" = 1'-0"

THIS DRAWING IS THE PROPERTY OF BARRETT MADE AND IS NOT TO BE COPIED OR REPRODUCED IN ANY MANNER WITHOUT THE WRITTEN CONSENT OF BARRETT MADE.

DRAWING TITLE:

EL. 01 EXTERIOR ELEVATION + SIGNAGE

PROJECT NAME:
LAVENDER SALON
63 WASHINGTON AVENUE
PORTLAND, MAINE, 04101

REVISIONS: