


# NISSEN BUILDING

75 WASHINGTON AVENUE, PORTLAND, MAINE

06 / 10 / 19

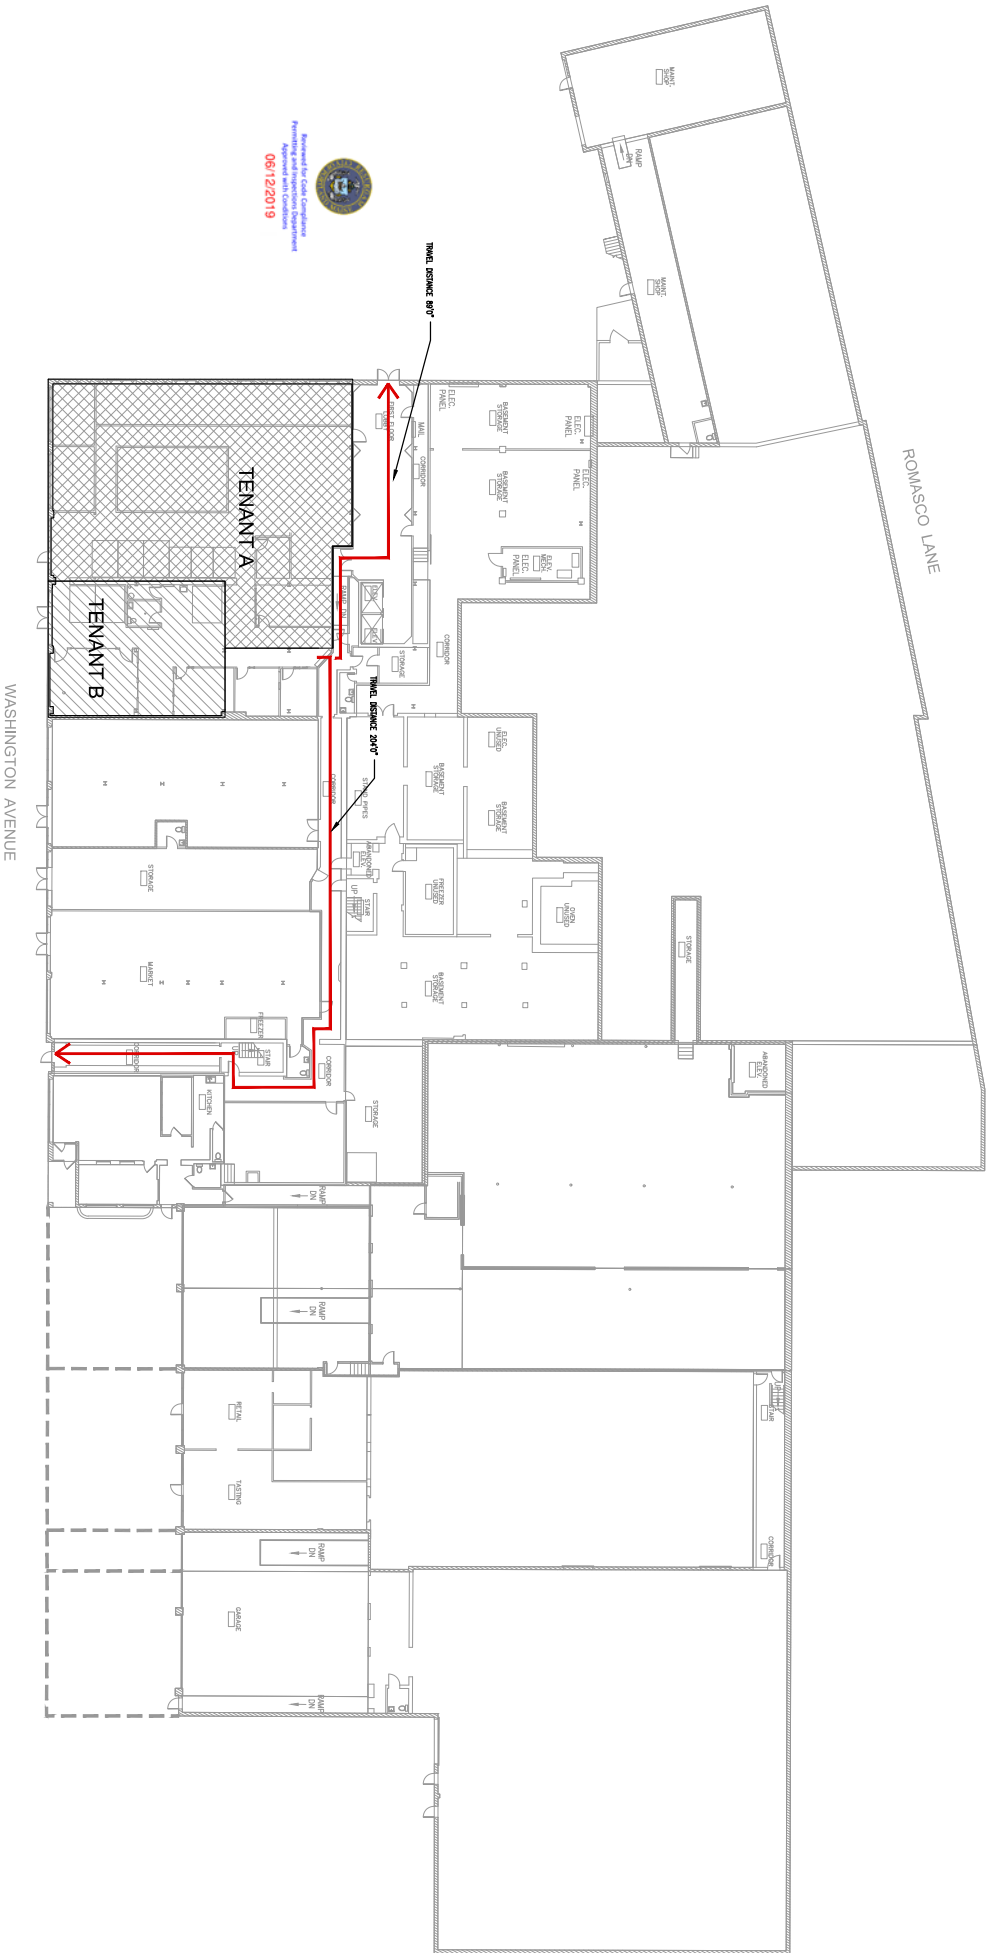

FIRST FLOOR PLAN  
SCALE 1/8" = 1'-0"