




1 Elevation
SCALE: 1/4" = 1'-0"

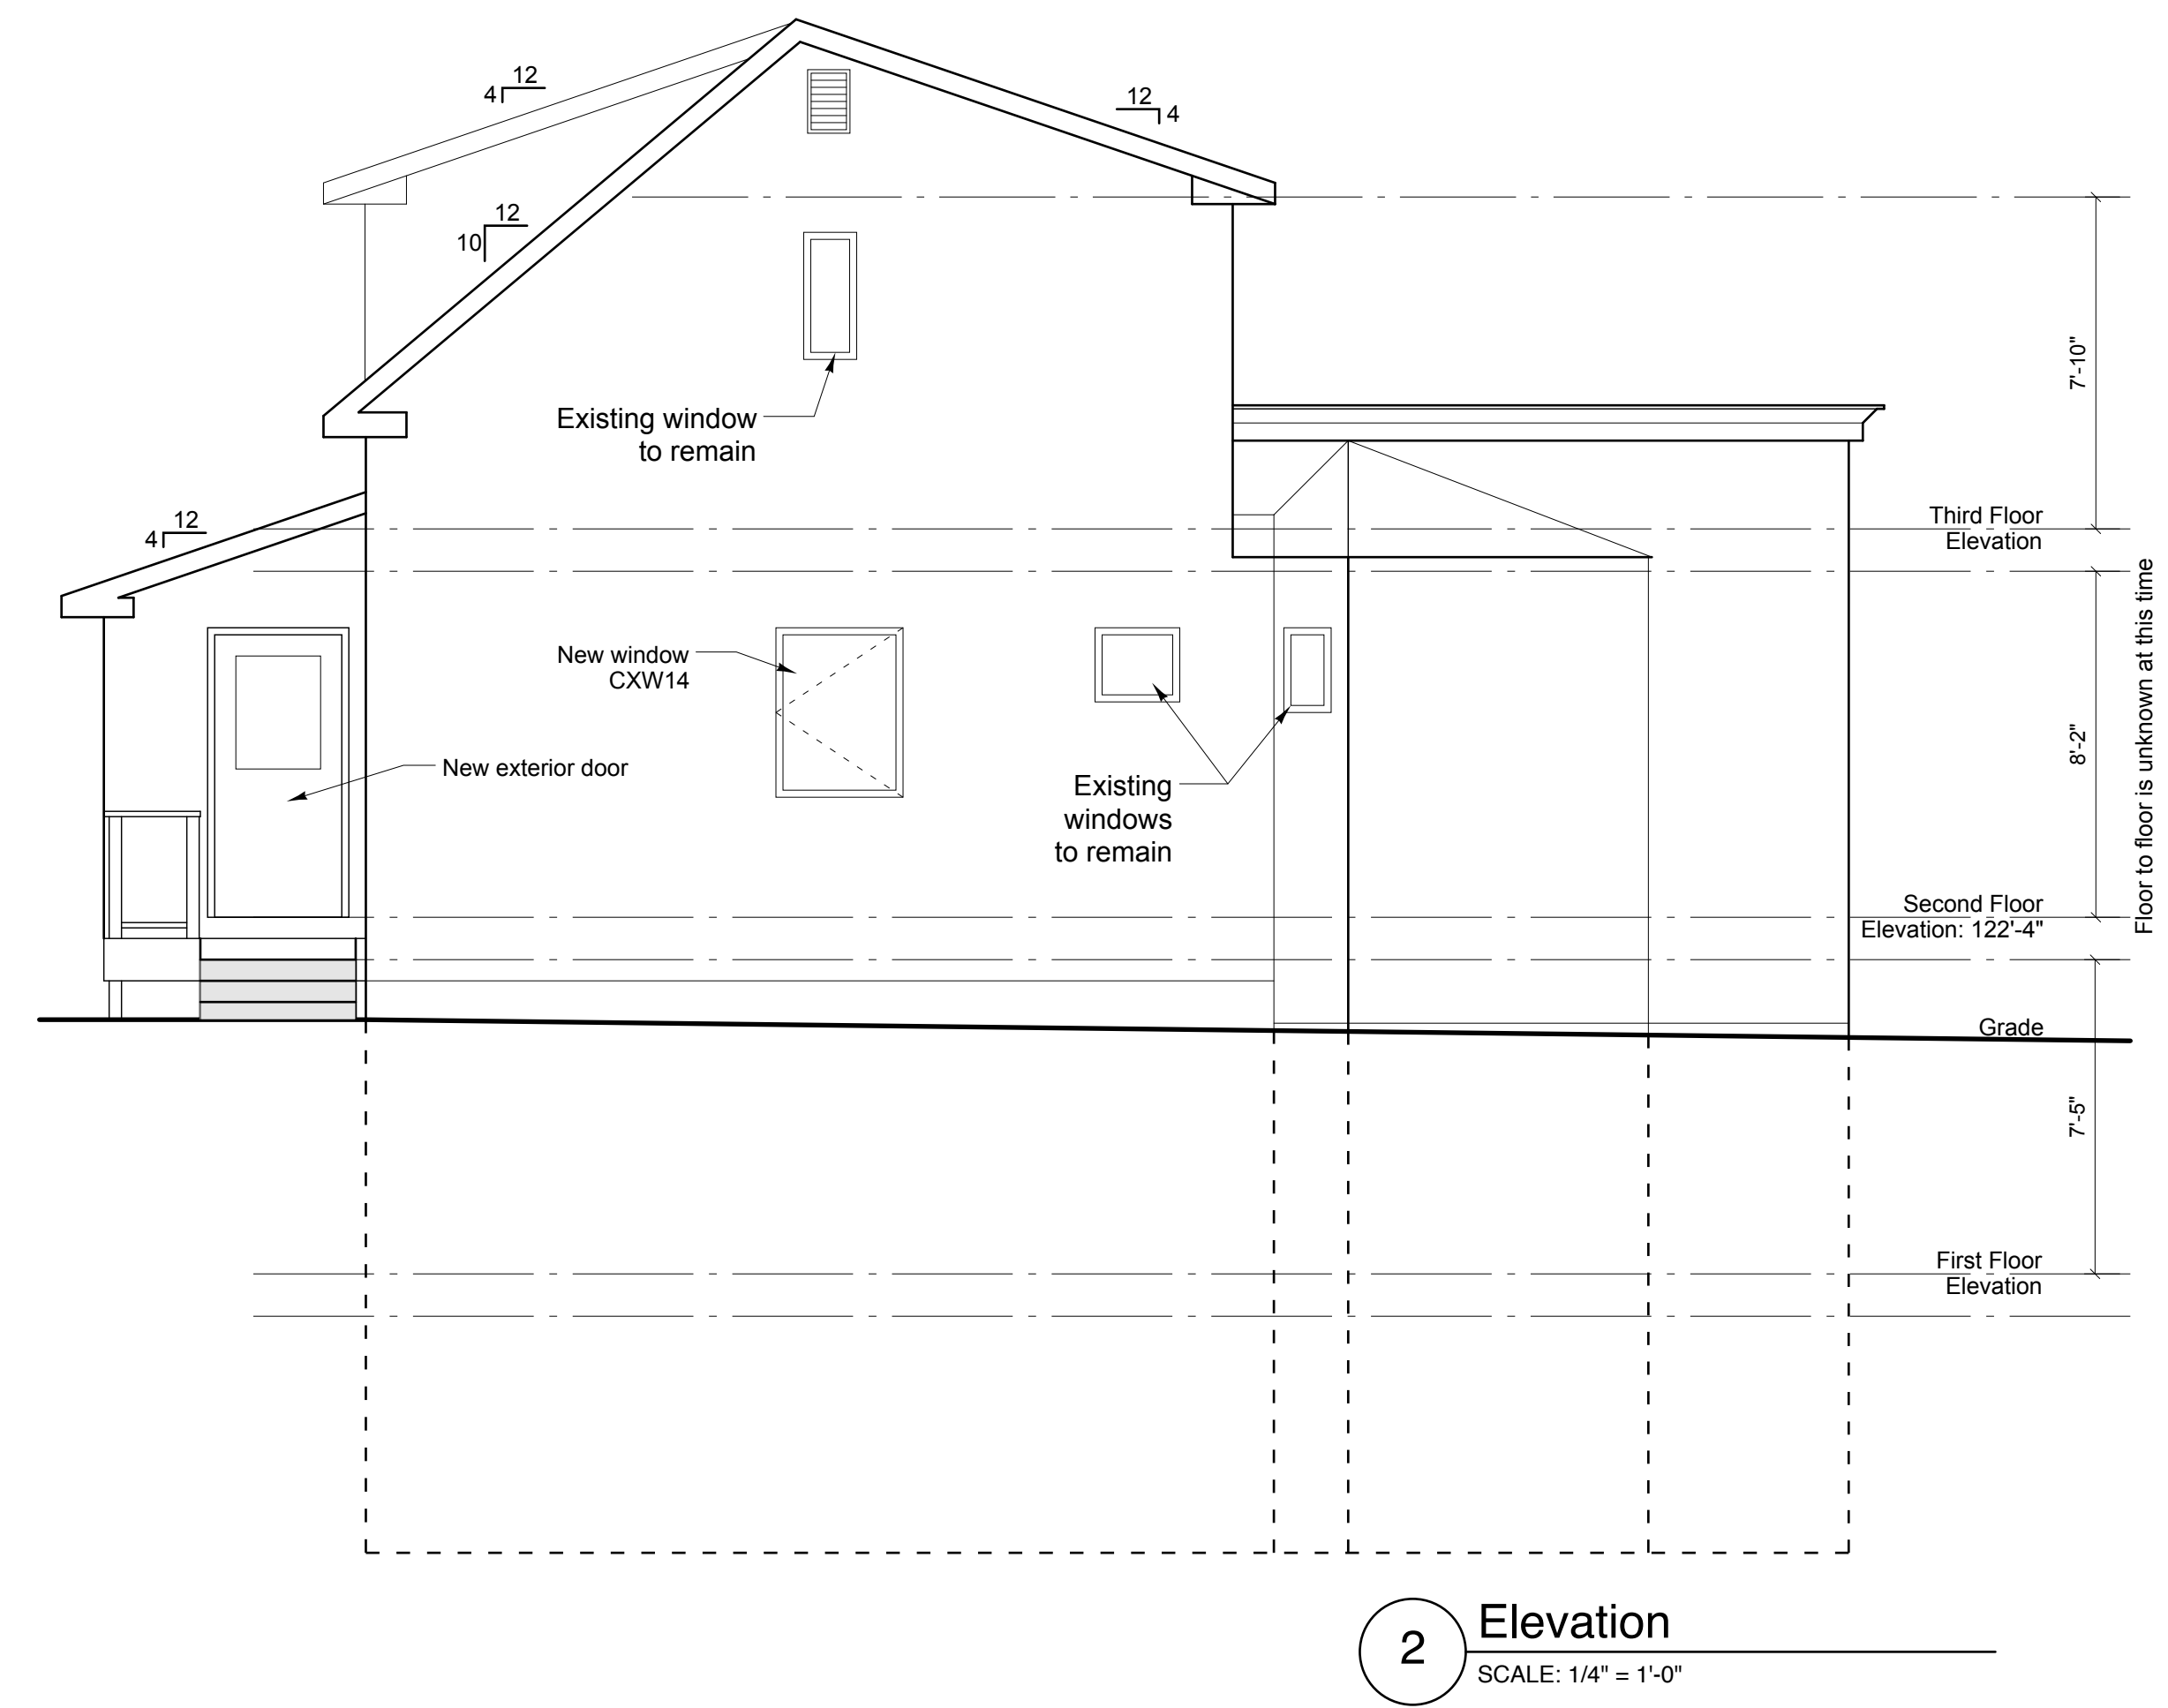

2 Elevation
SCALE: 1/4" = 1'-0"

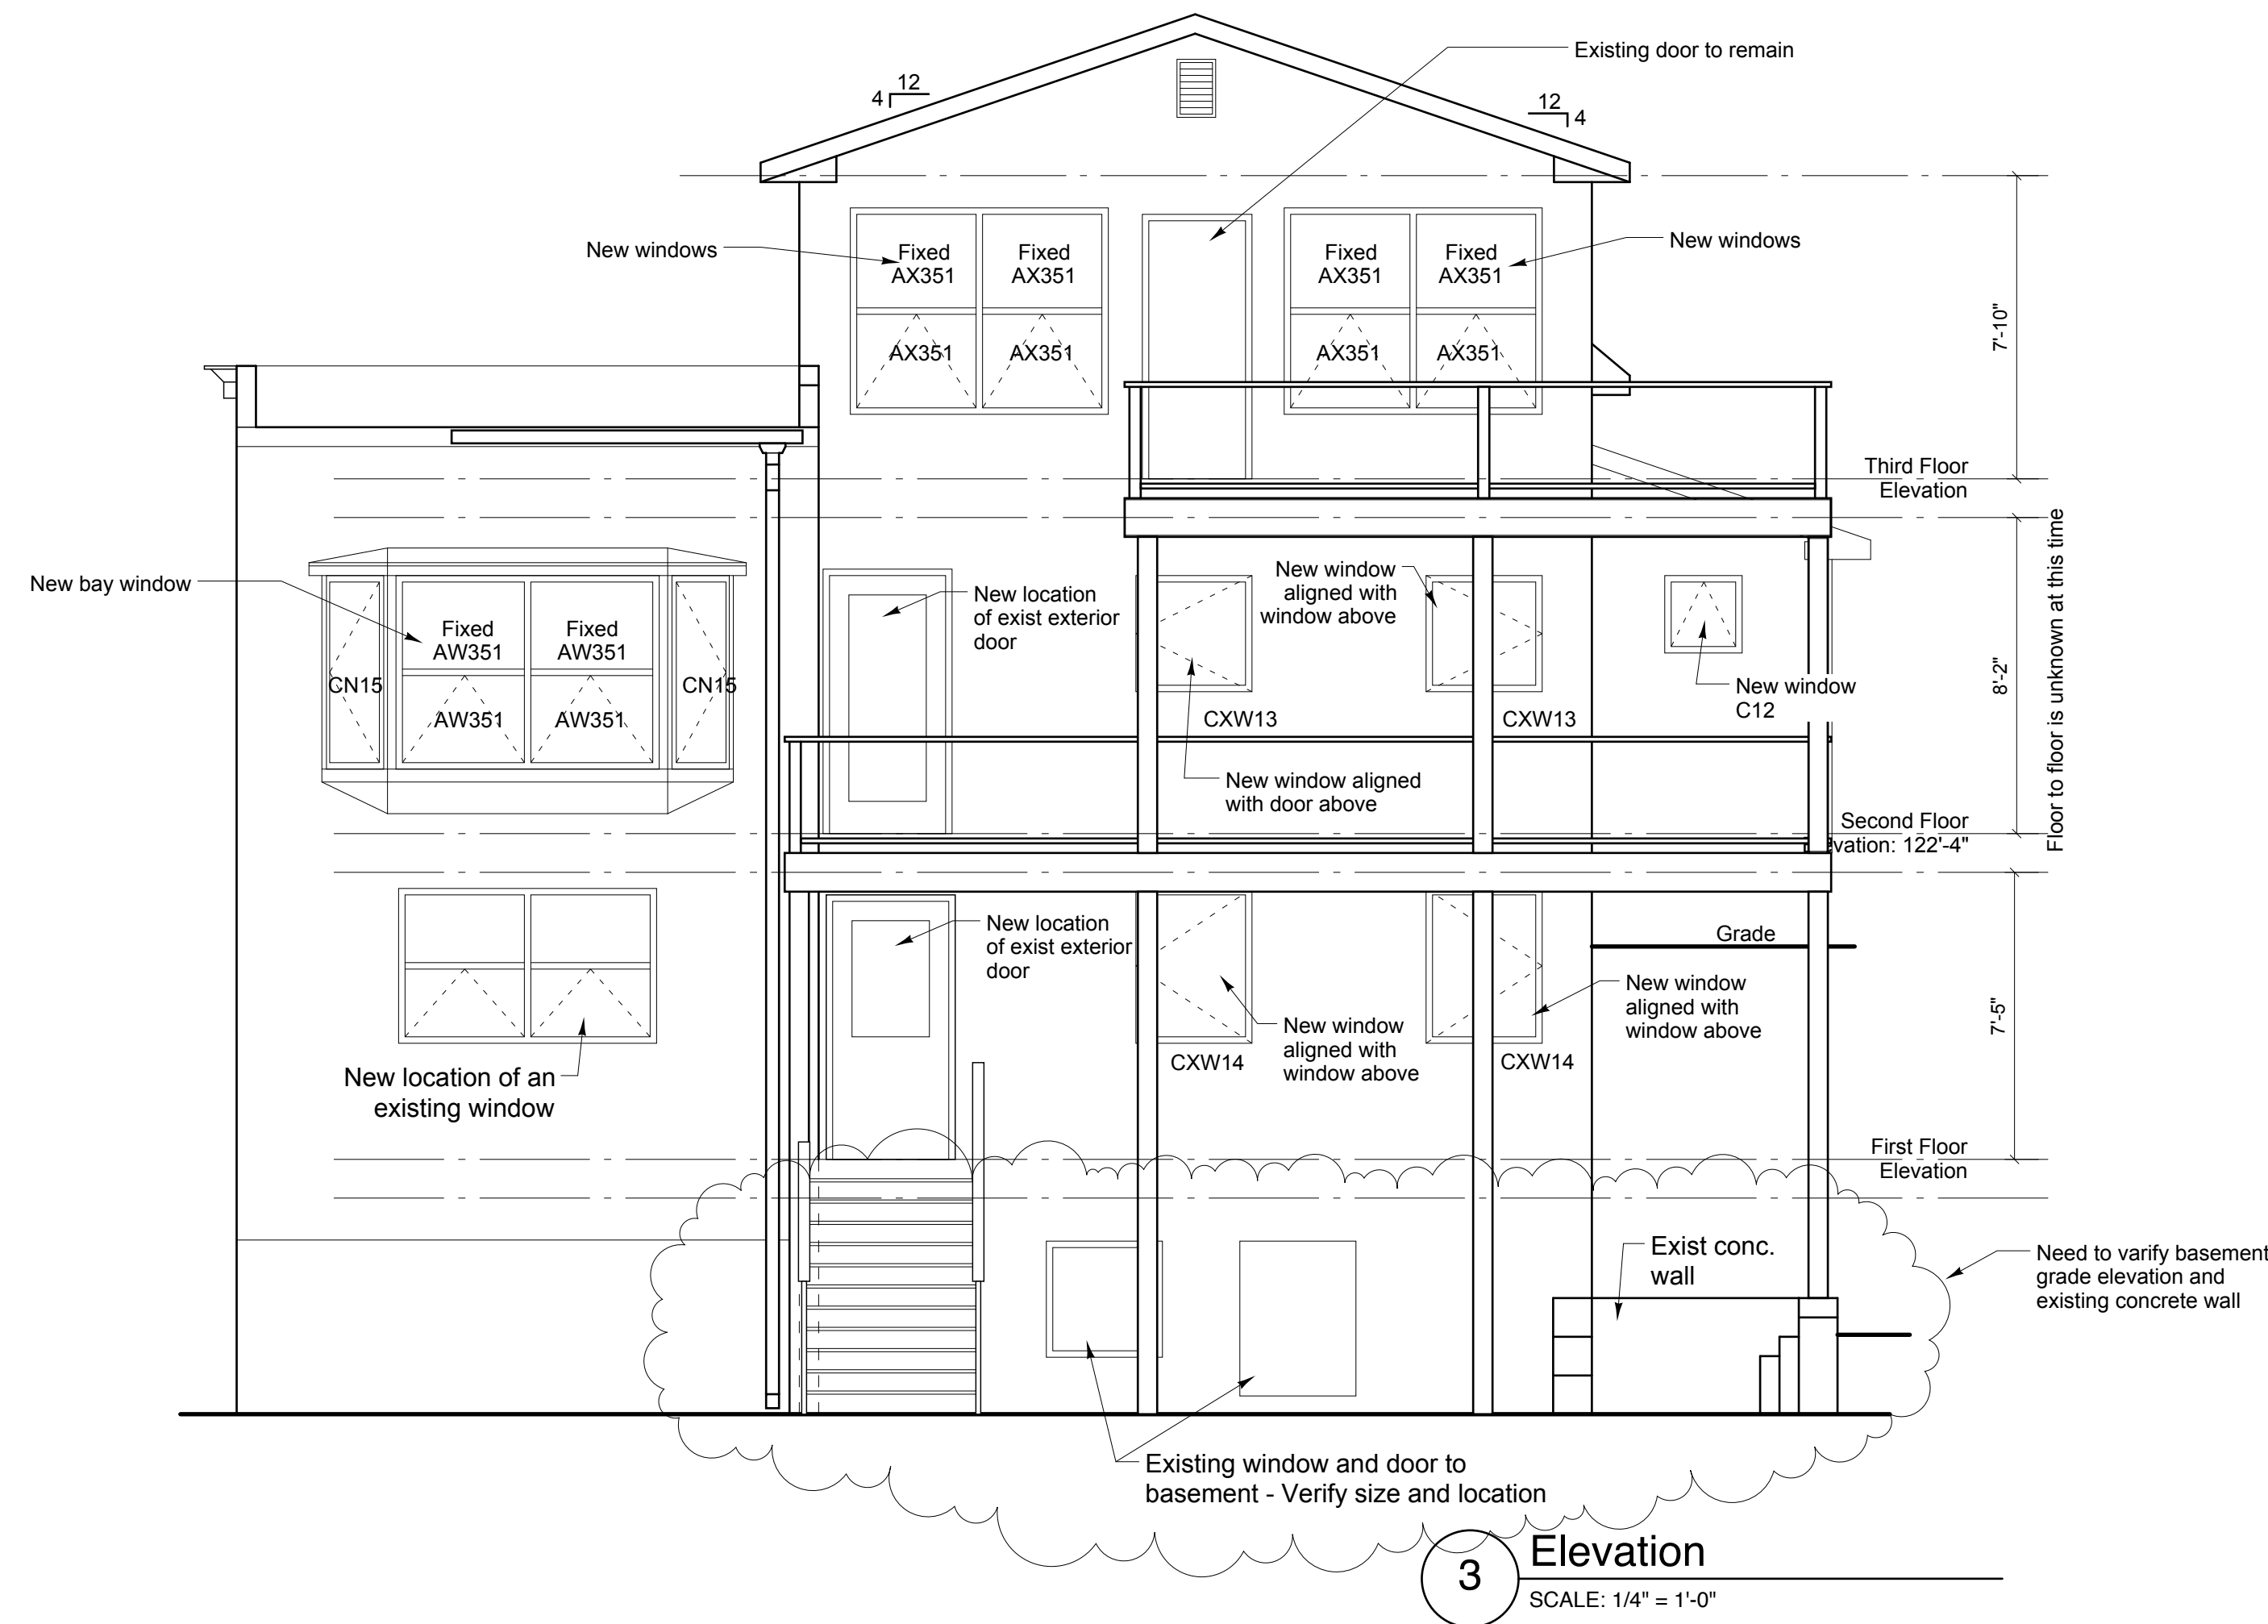

3 Elevation
SCALE: 1/4" = 1'-0"

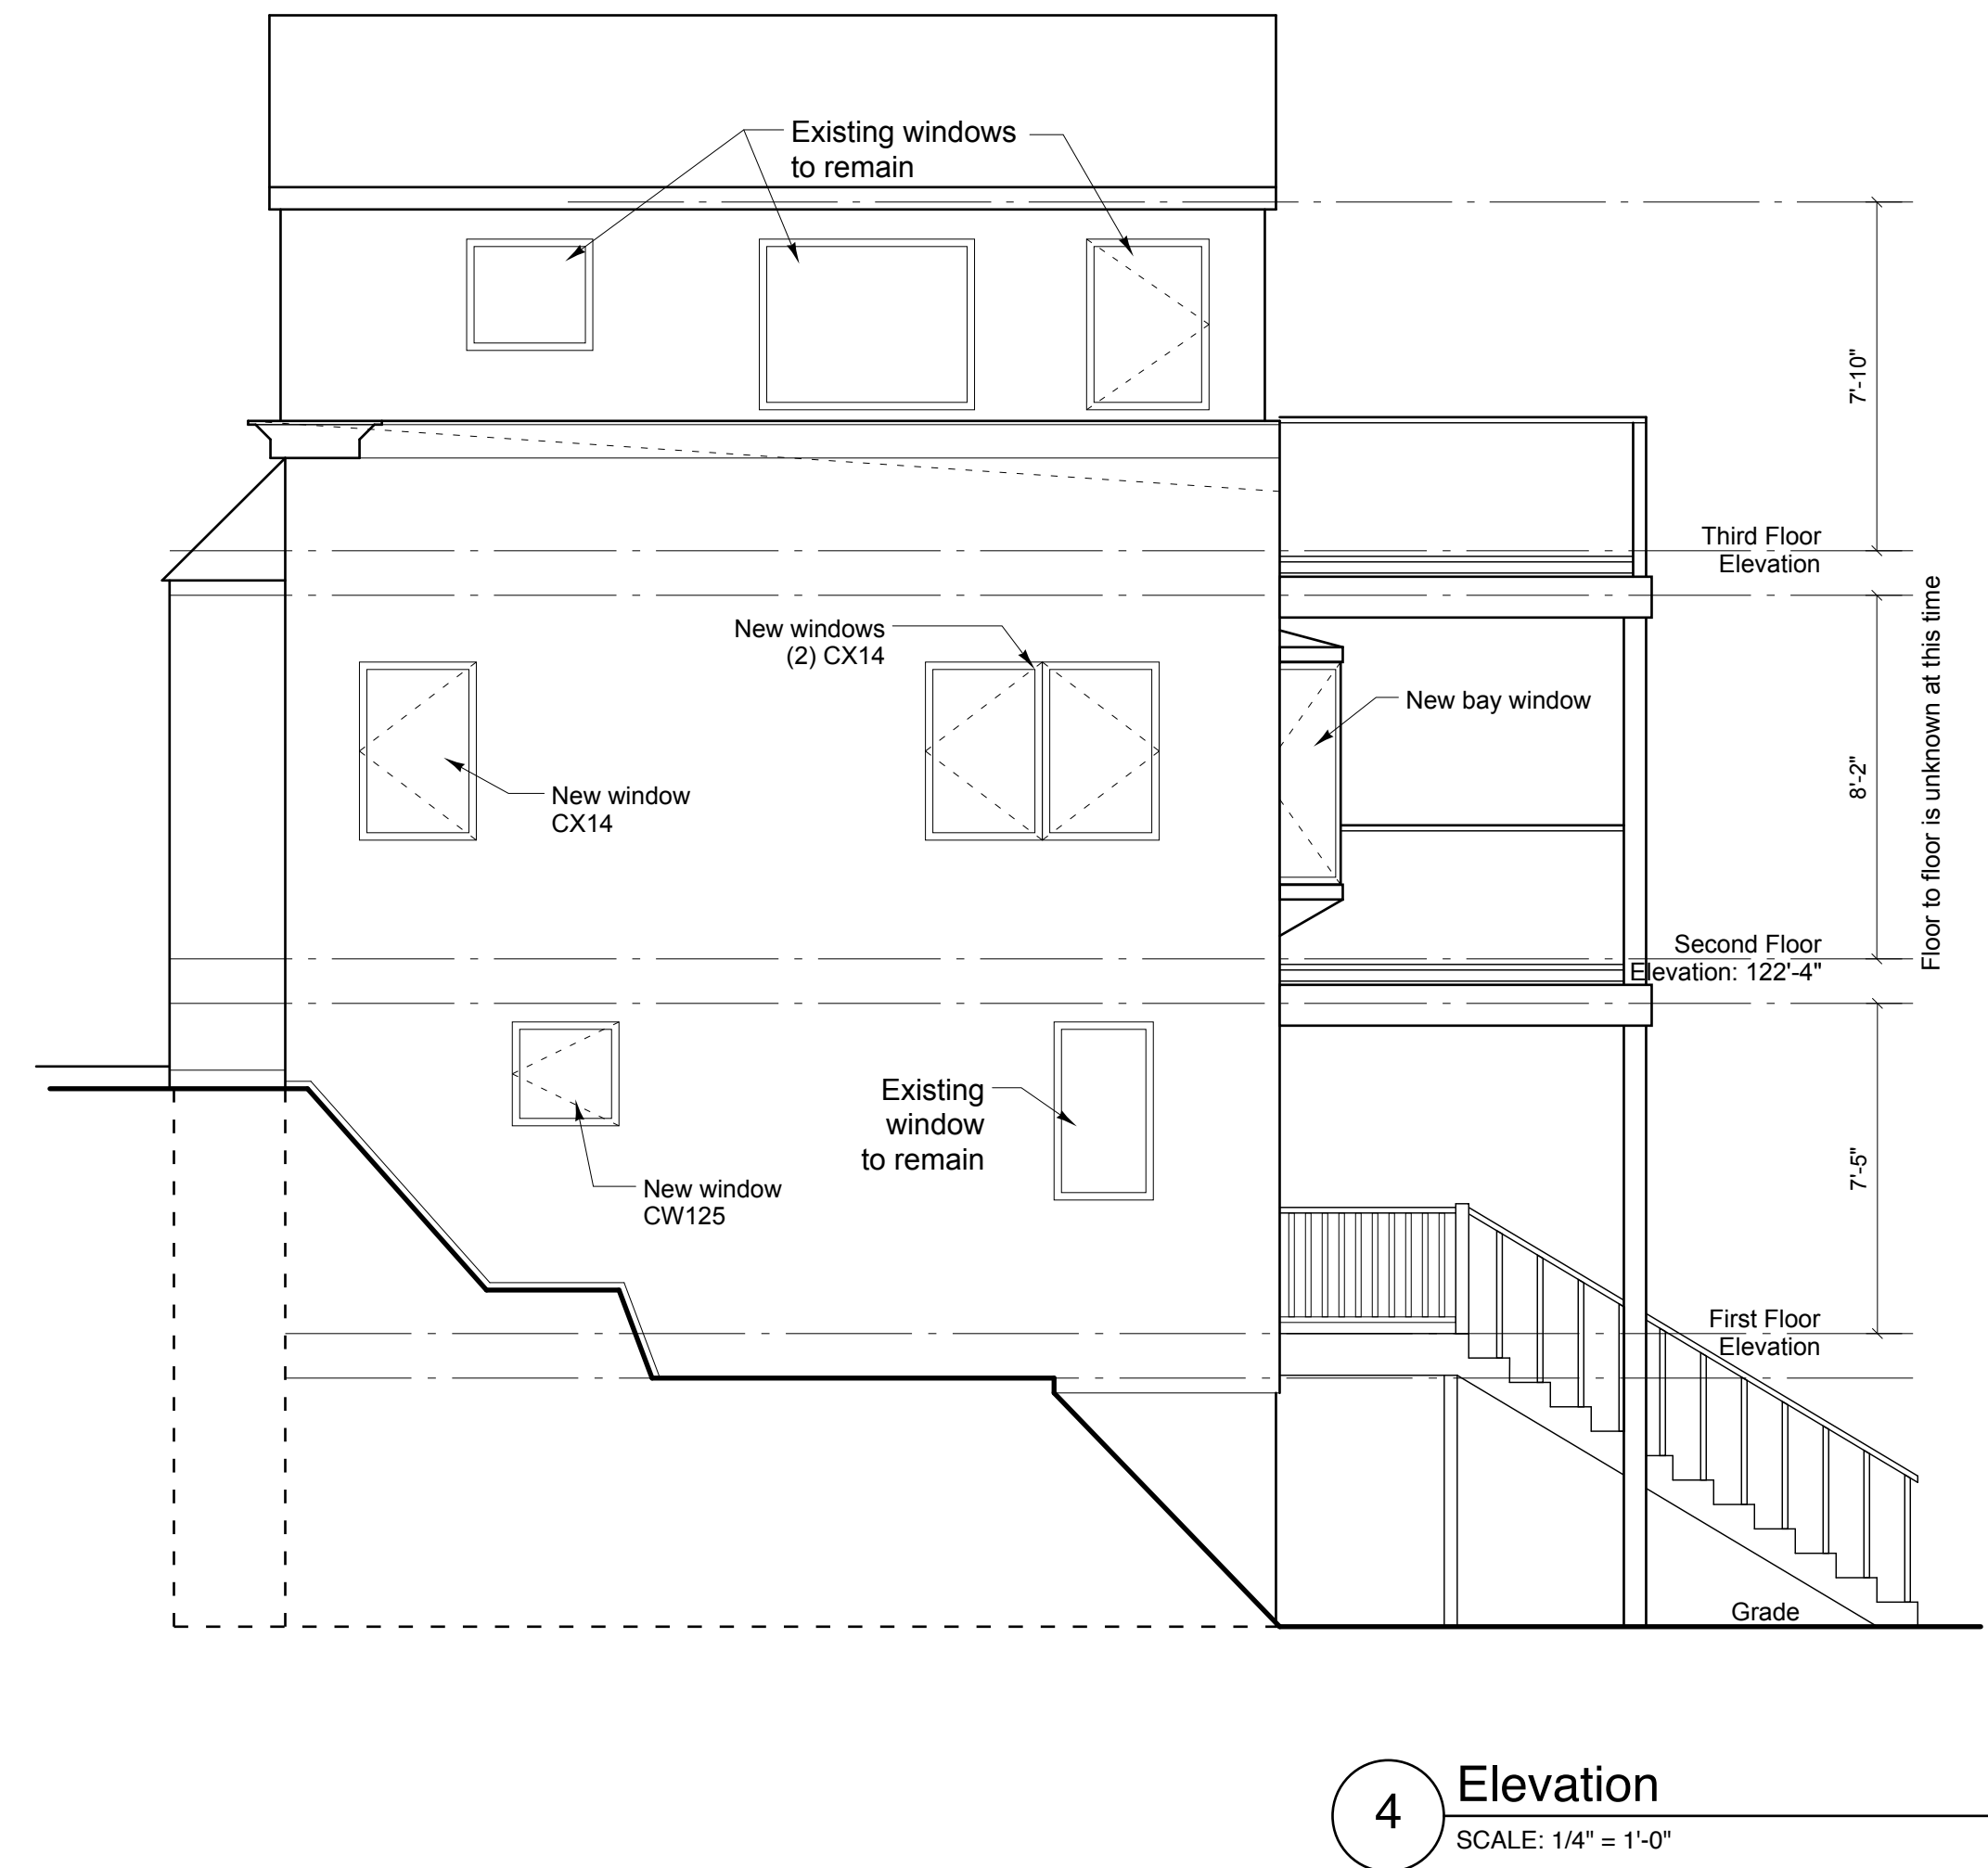

4 Elevation
SCALE: 1/4" = 1'-0"



NOT FOR CONSTRUCTION 08/11/2008

Proposed Exterior Elevations

Drawn by: TJD
Scale: 1/4" = 1'-0"
Date: 08/11/08

File Name: A1.1 Proposed New....
Project No.
Revised:

Alfond Weinstein Residence

134 Sheridan Street
Portland, Maine

Consultants:

RR|A
Richard Remert Architects

35 Pleasant Street
Portland, ME 04101
508.651.2800
207.773.9589
508.651.0911 fax

A2.1