



1 Elevation
SCALE: 1/4" = 1'-0"


General Notes
New windows color shall be the same match the existing windows are Andersen Windows

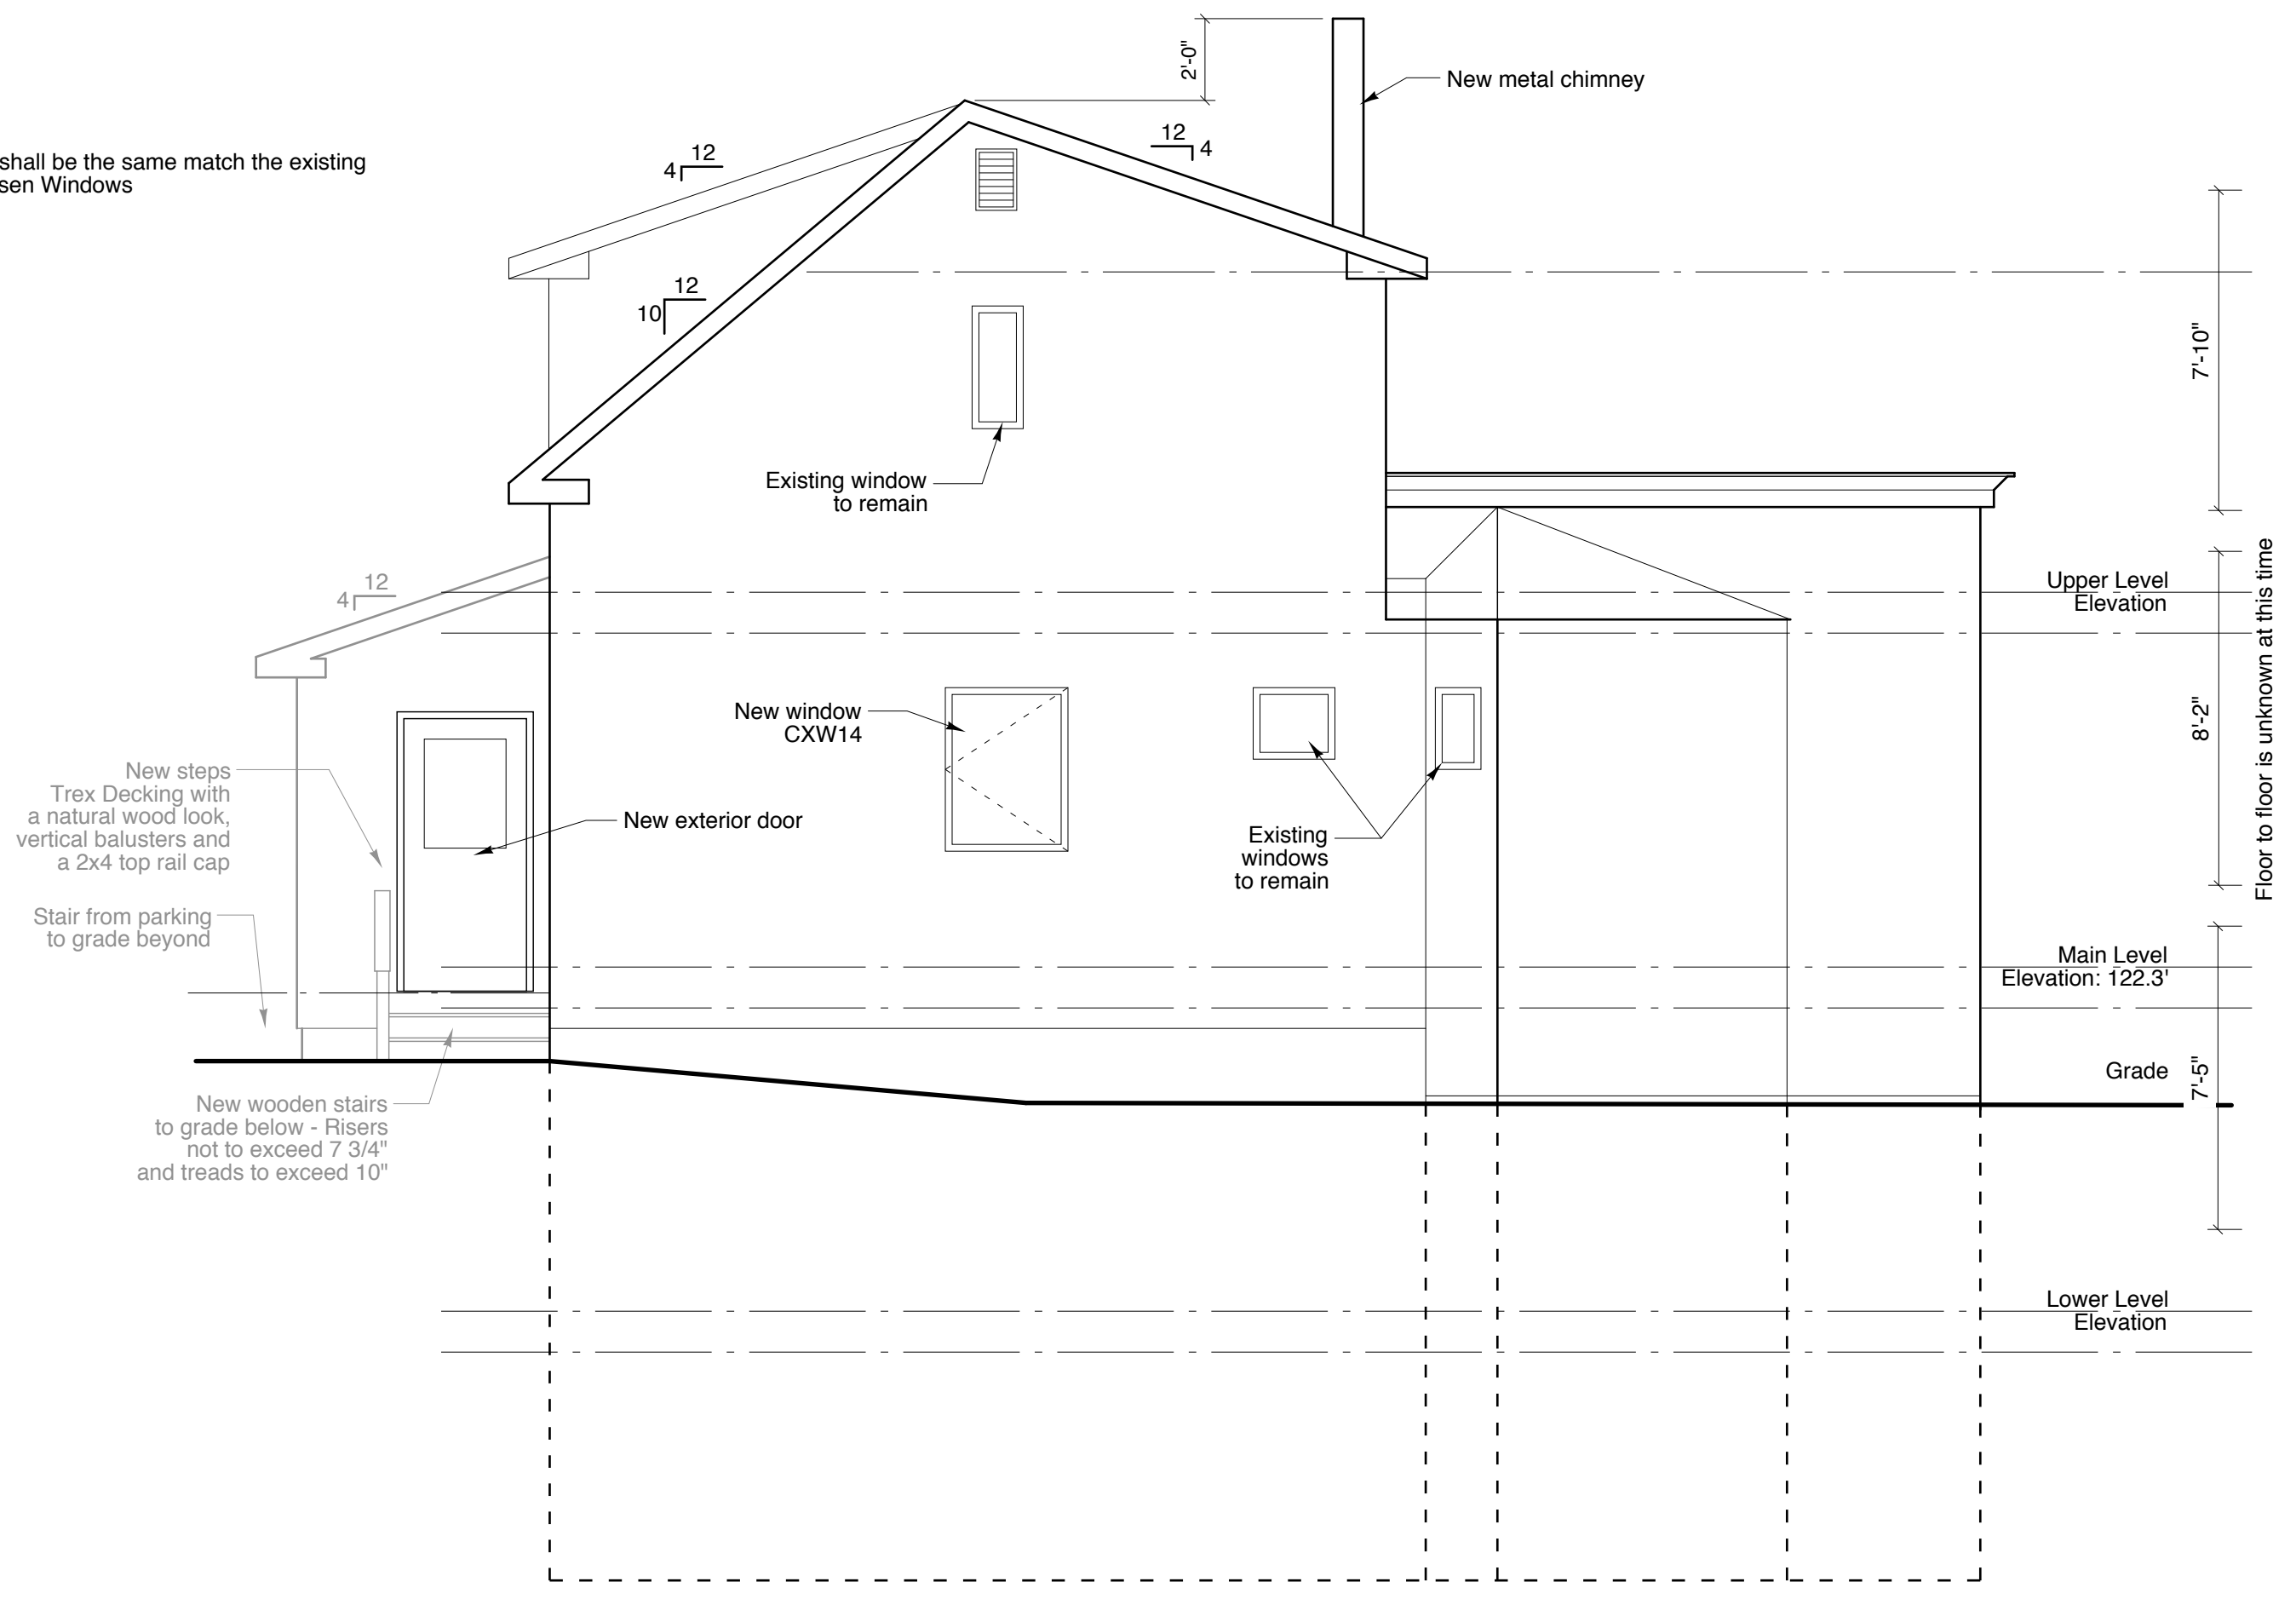

2 Elevation
SCALE: 1/4" = 1'-0"

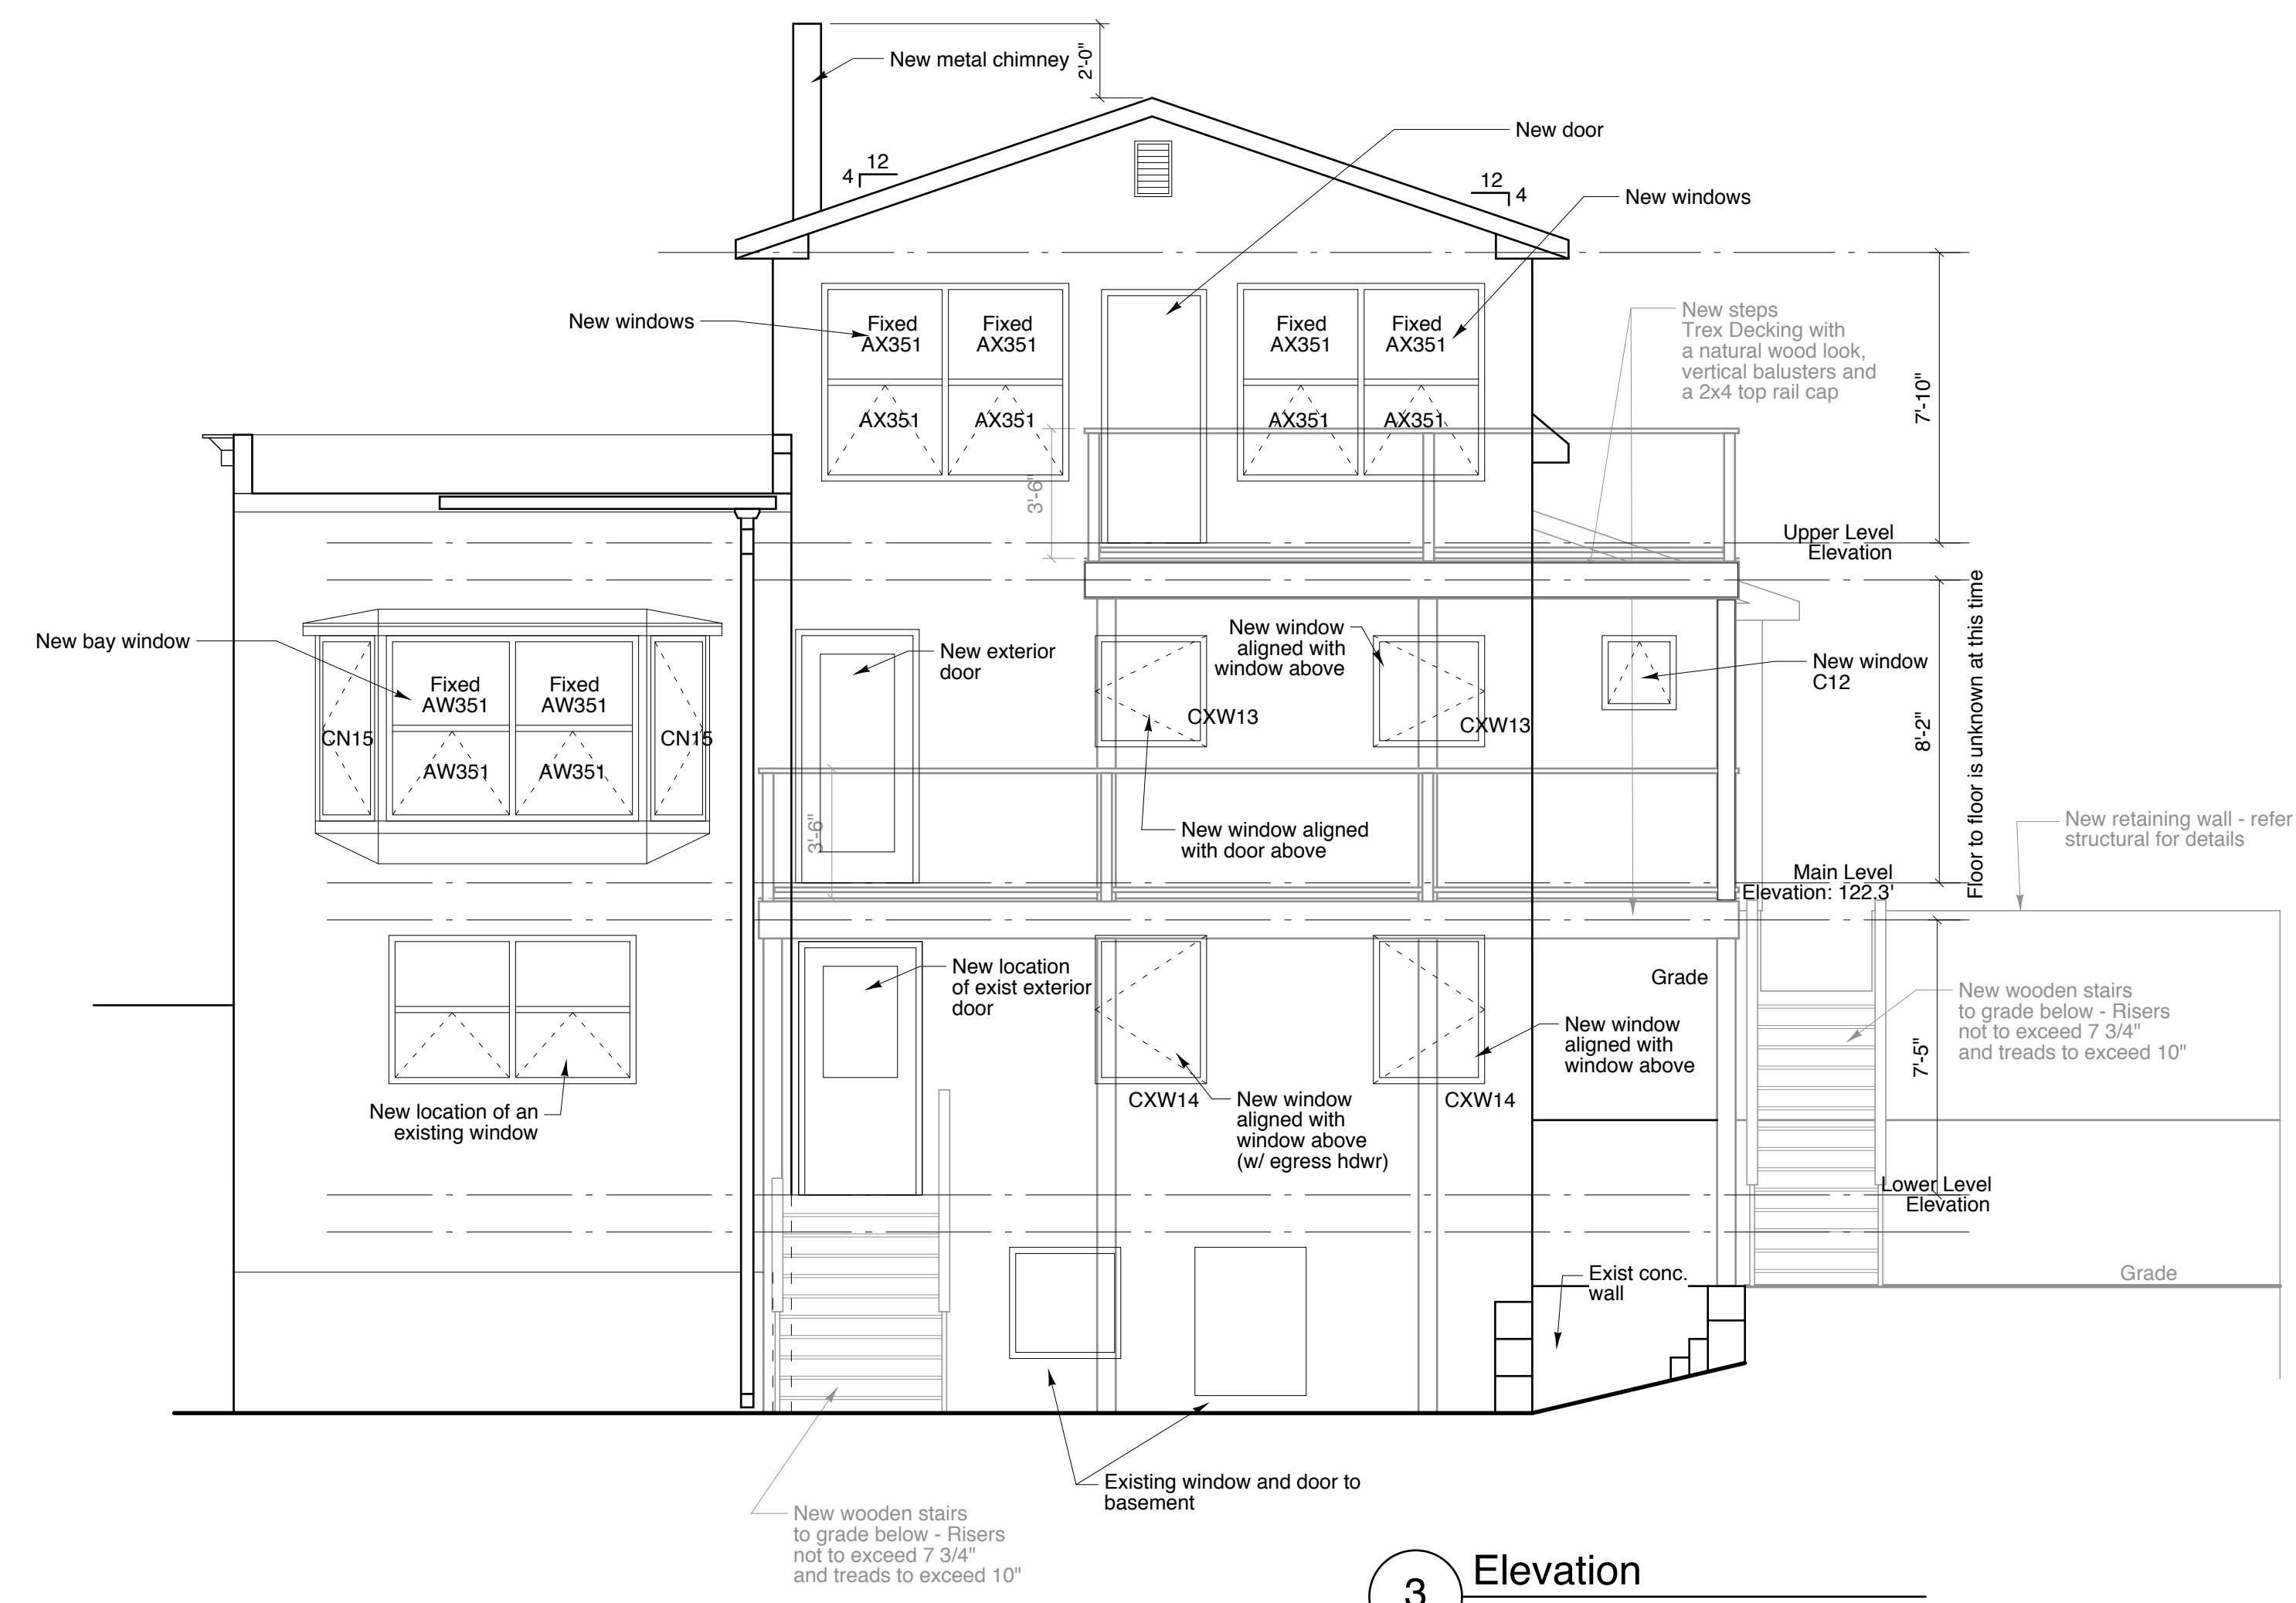

3 Elevation
SCALE: 1/4" = 1'-0"

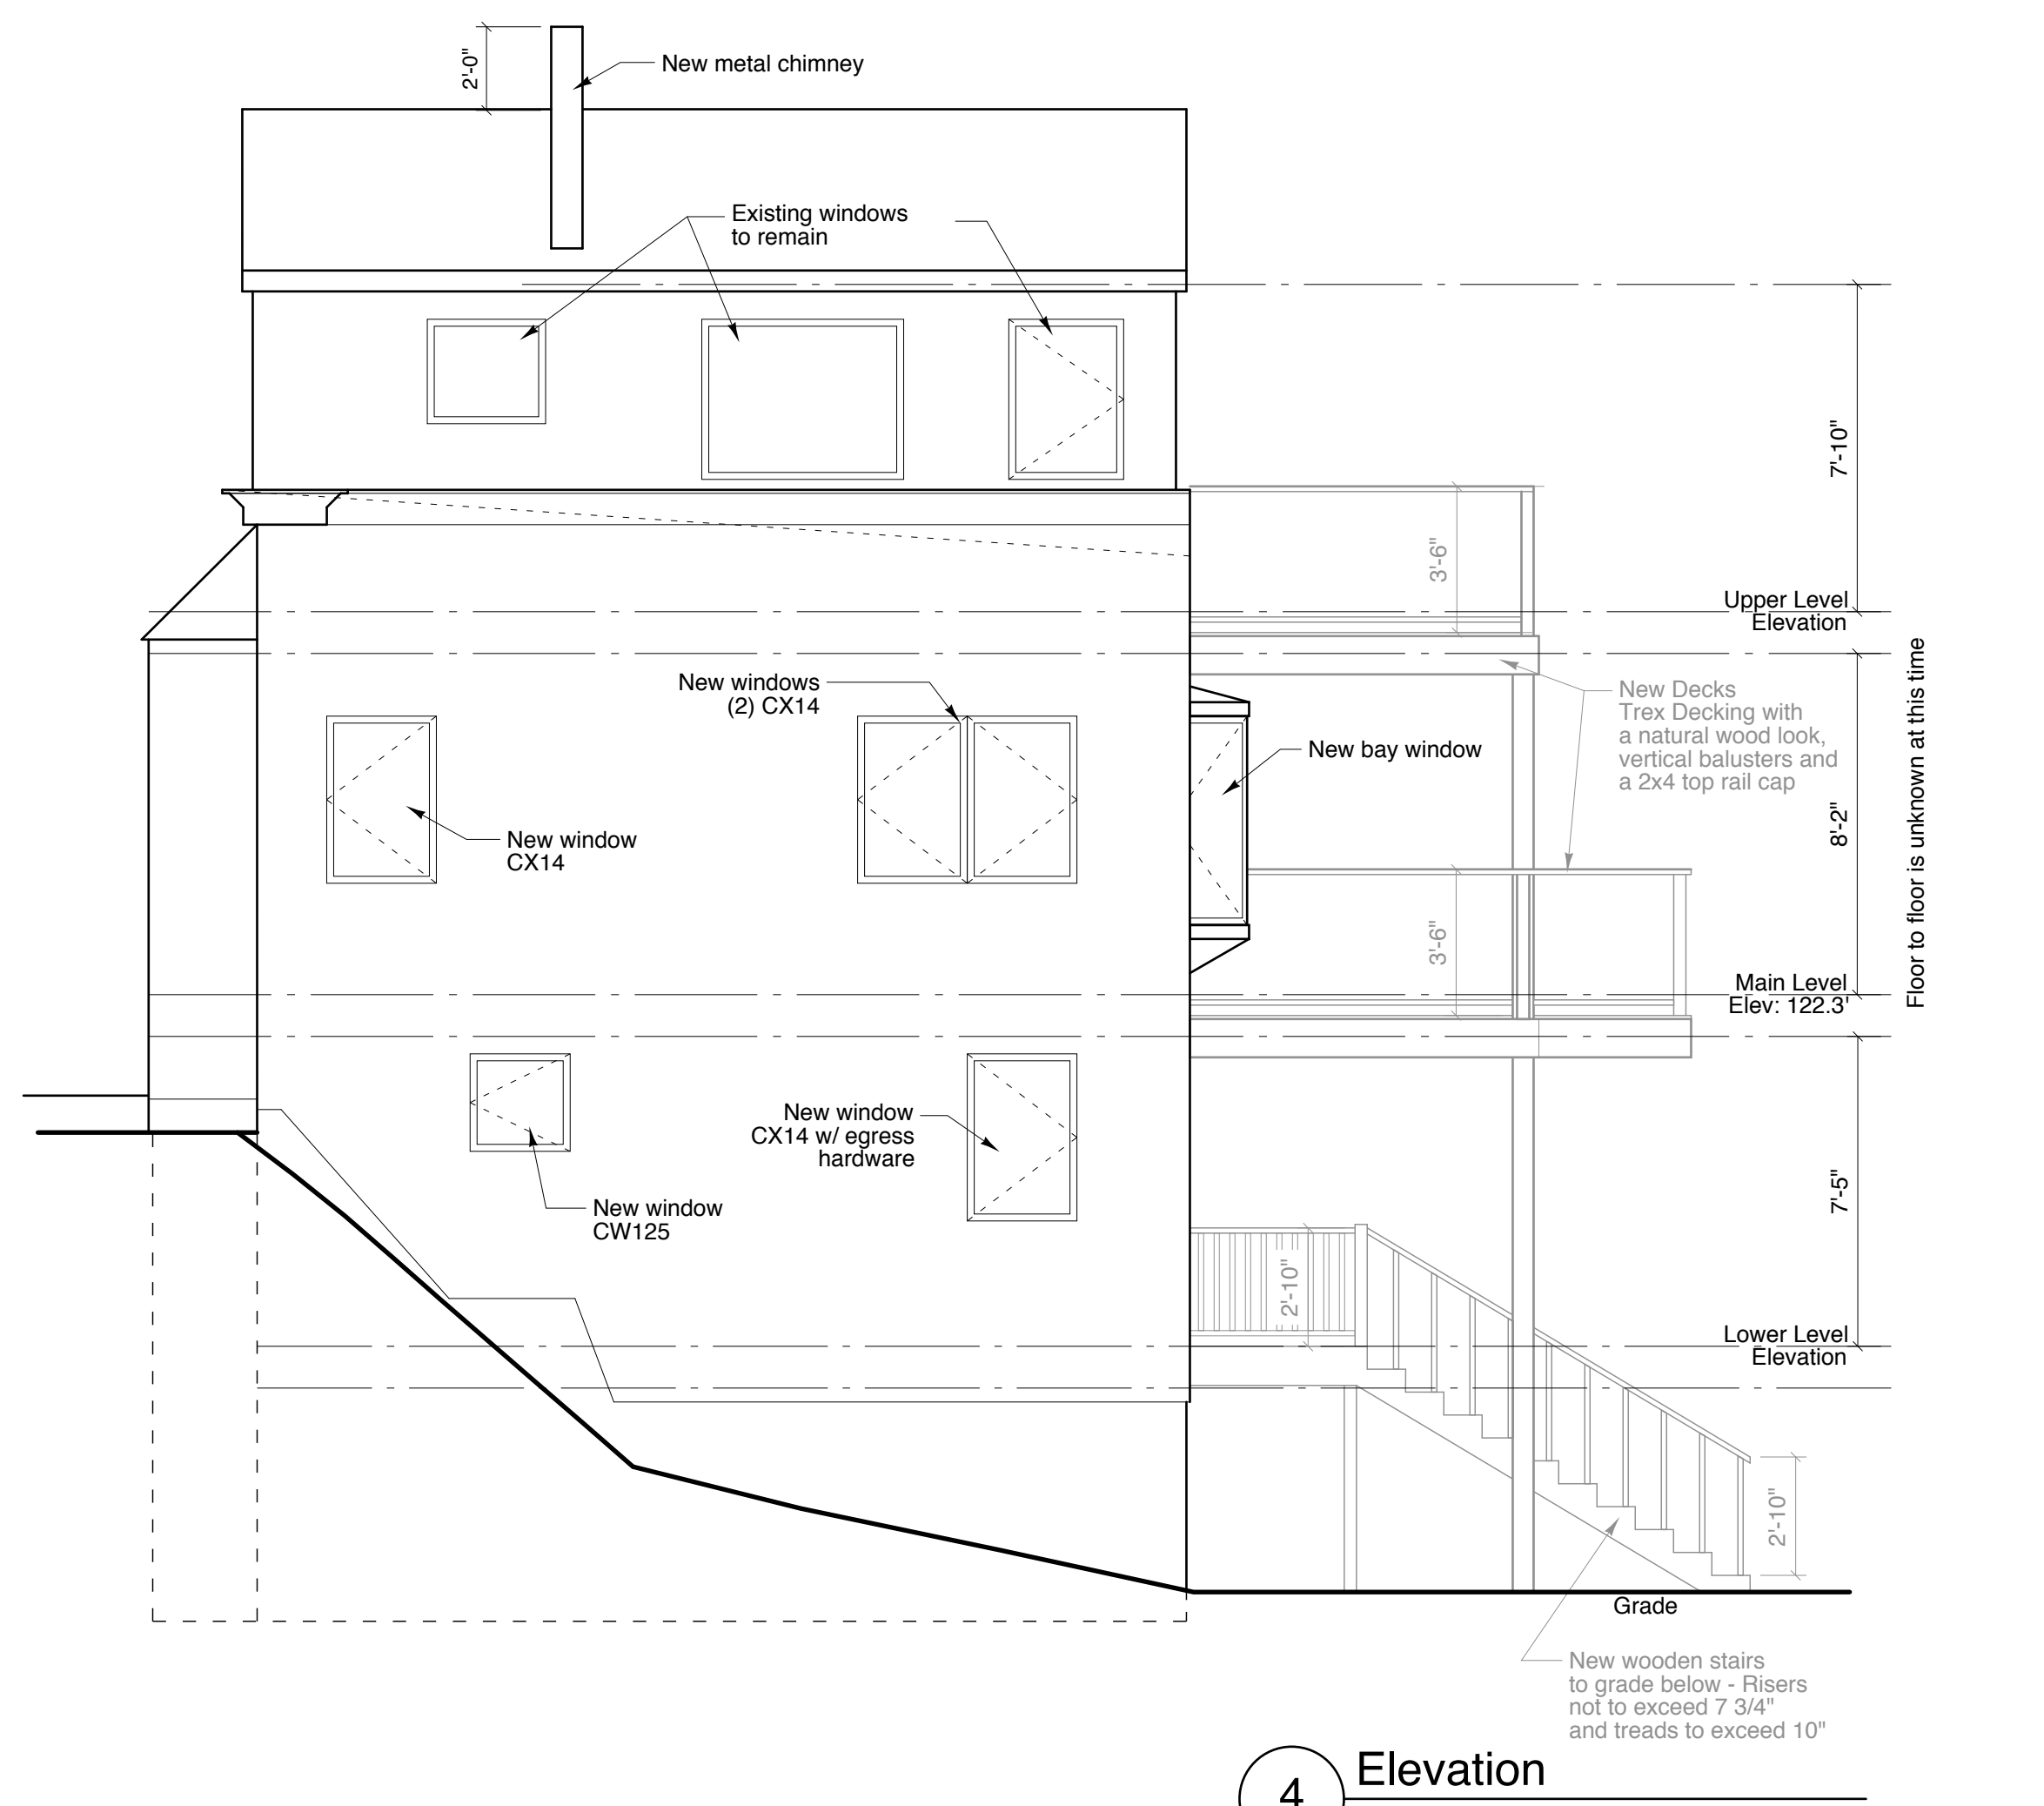

4 Elevation
SCALE: 1/4" = 1'-0"



RR | A
Richard Remmer Architects
133 South Main Street
Portland, ME 04170
508.651.2800
508.651.0911 fax

Consultants:
Structural Engineer:
Price Structural Engineers, Inc.
125 Farms Edge Road
Portland, ME 04101
207.846.0099

Consultant to Owner:
Shimberg Consulting, LLC
77 Commercial Street, Suite 1012
Portland, ME 04101
(207) 772-7070

Hasan L.L.C.
134 Sheridan Street
Portland, Maine

**Exterior Elevations
Phase II - Interior**
Drawn by: TJD File Name: A2.1 Exterior Elev-Ph II
Scale: 1/4" = 1'-0" Project No. 2007-07-00
Date: 10/28/08 Revised: Ph II - 11/04/08

A2.1

Issued for Permit, Phase II, Interior - 1/1/26/2008