




**1 Elevation**  
SCALE: 1/4" = 1'-0"

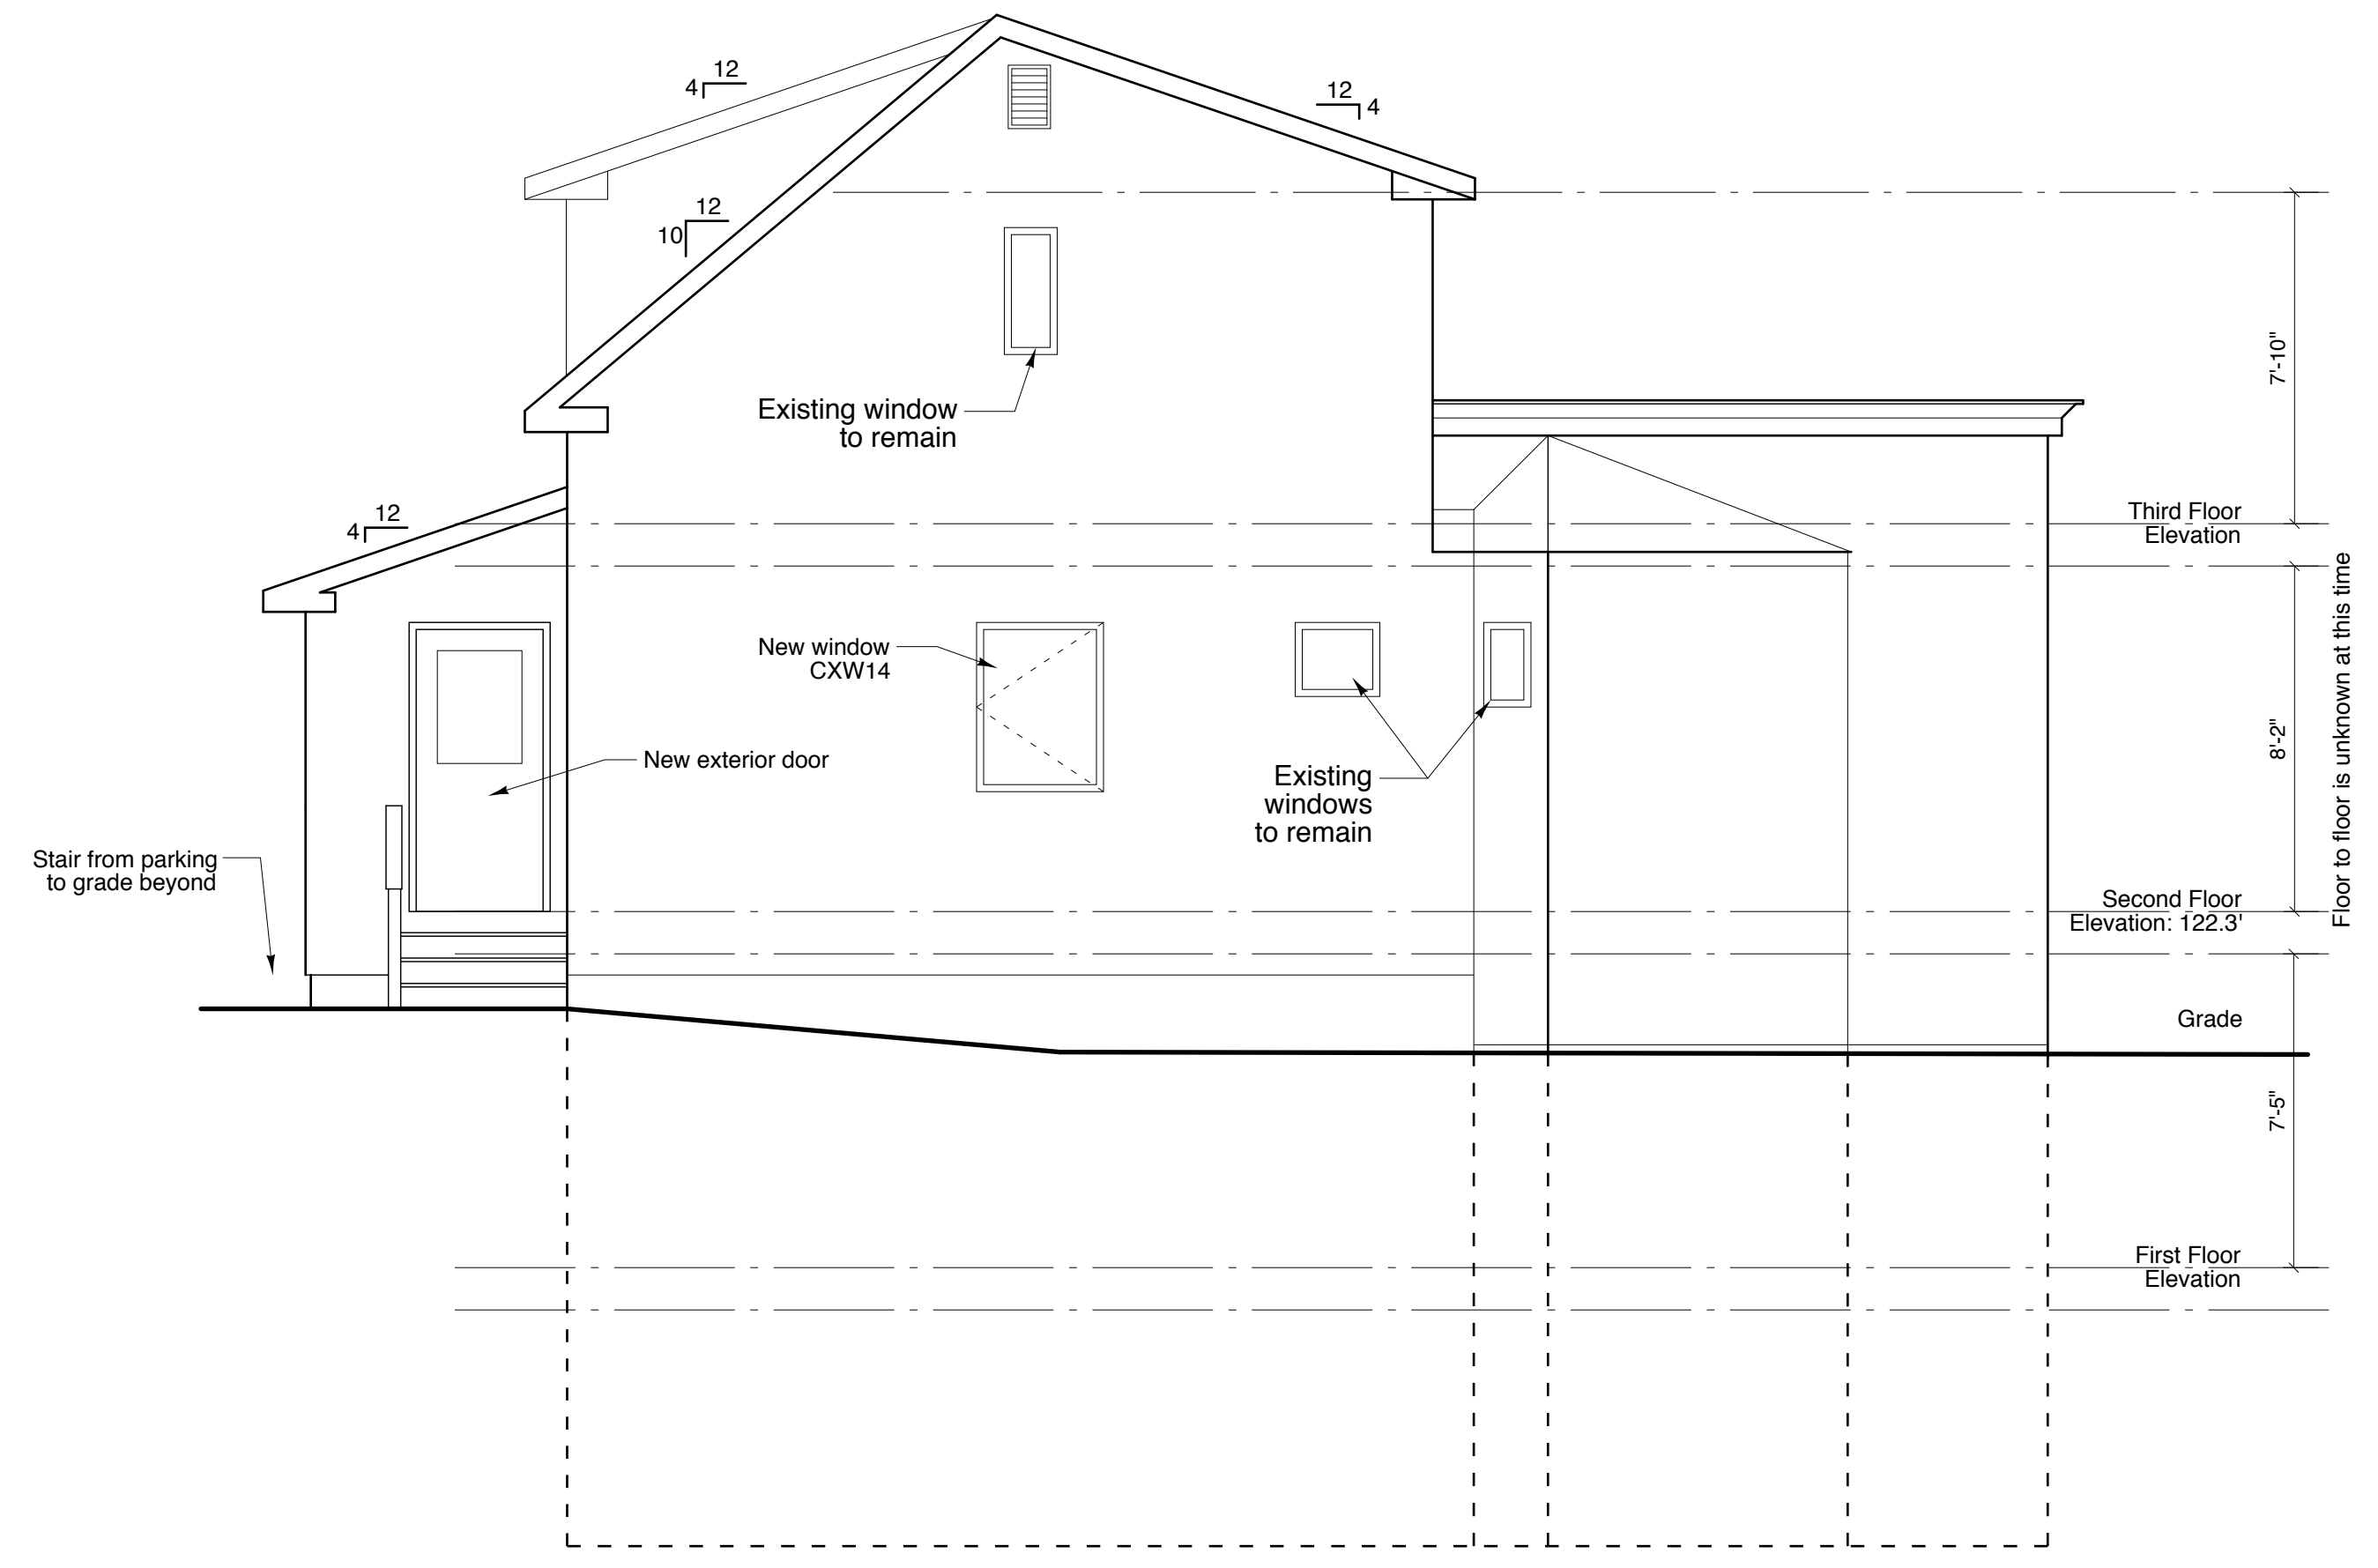

**2 Elevation**  
SCALE: 1/4" = 1'-0"

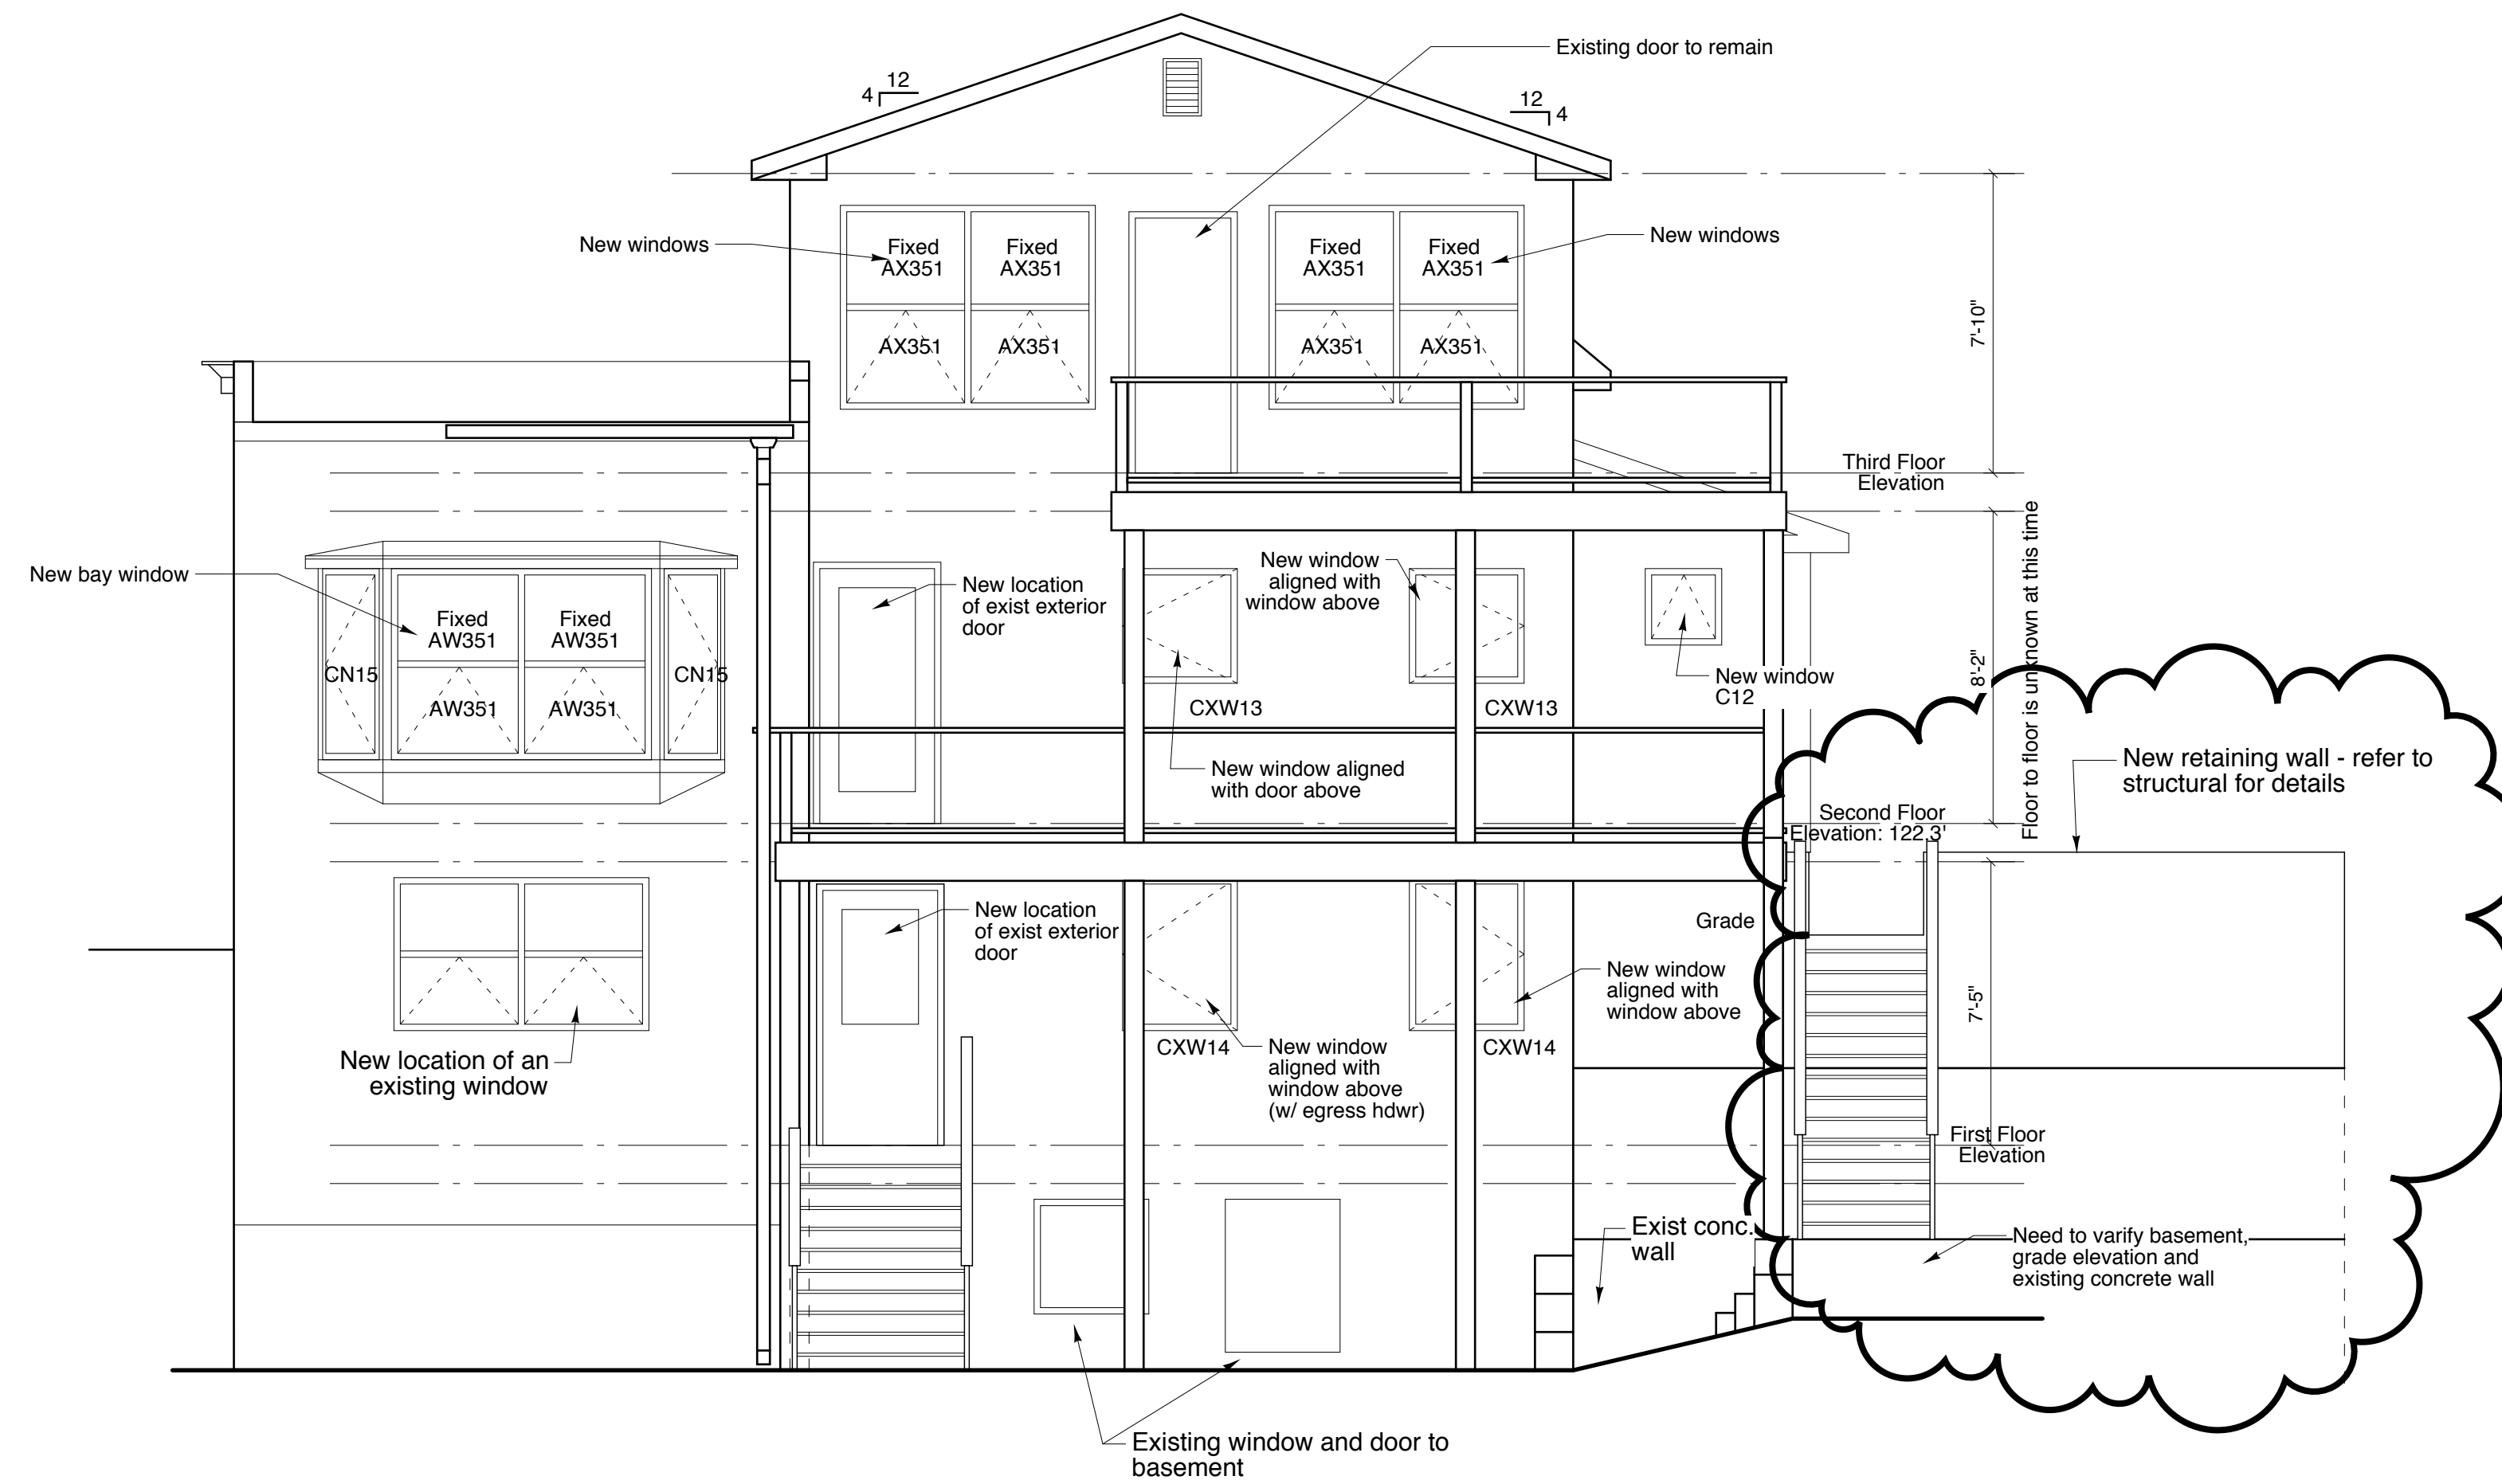

**3 Elevation**  
SCALE: 1/4" = 1'-0"

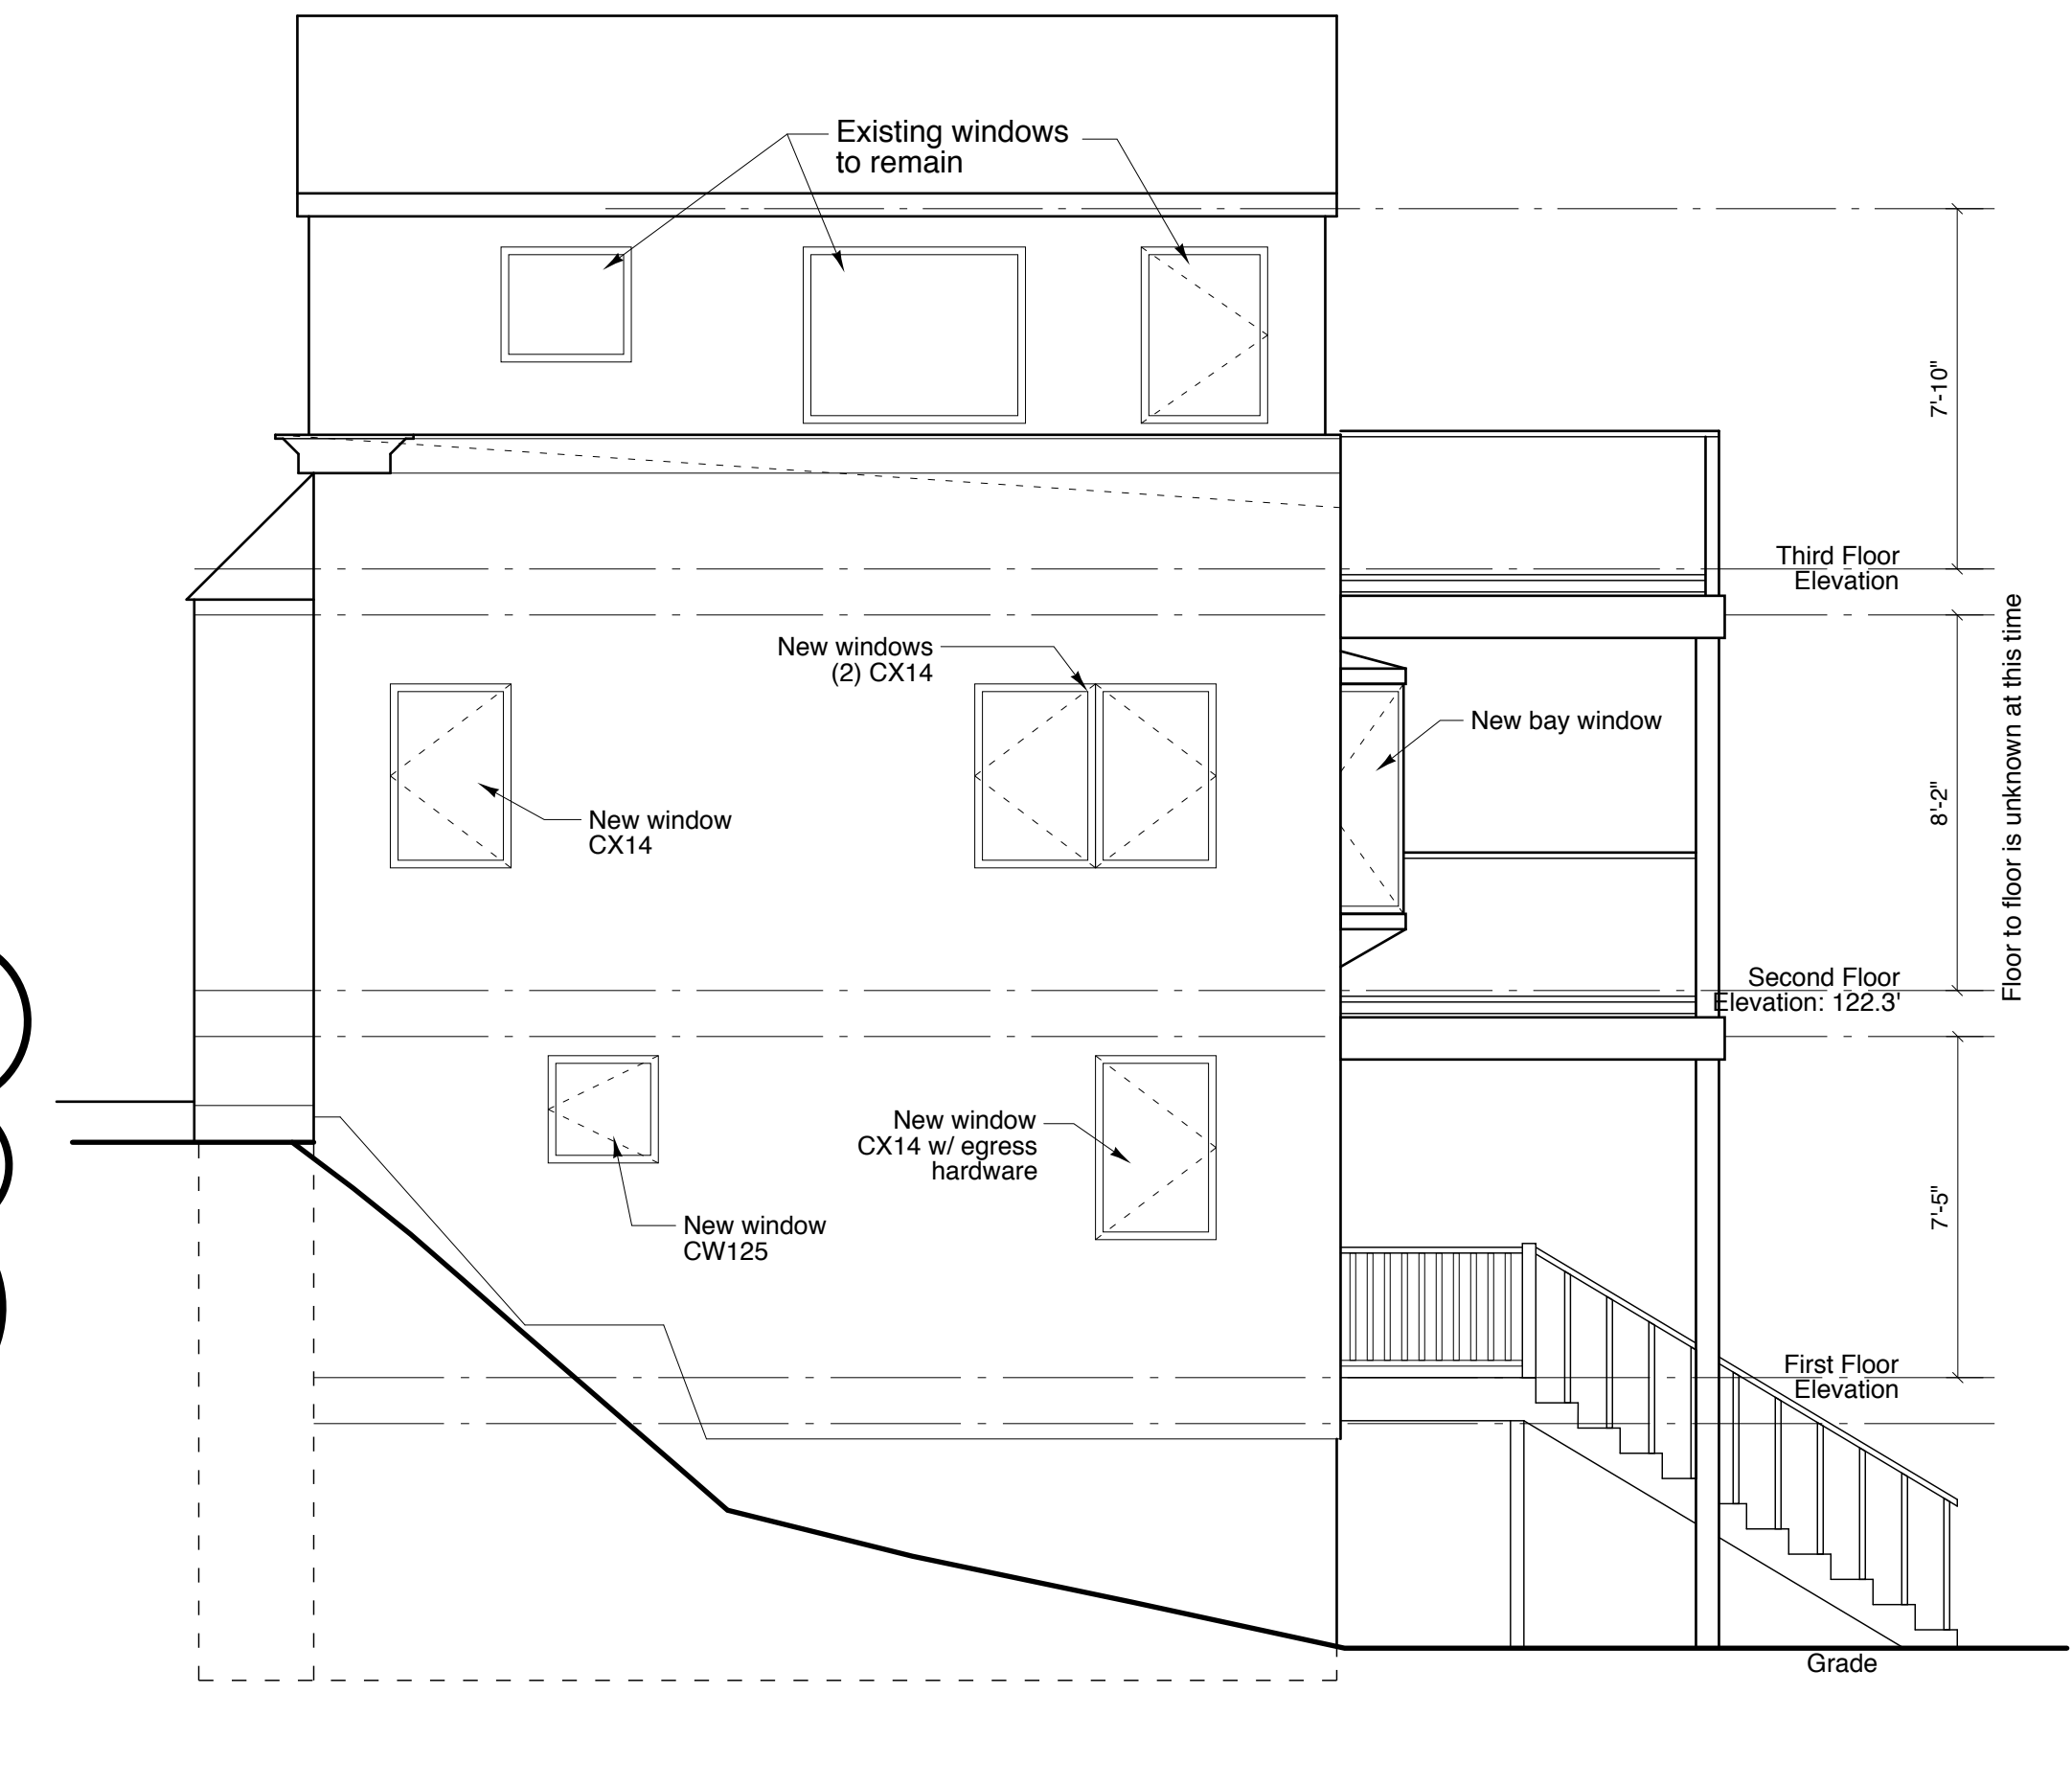

**4 Elevation**  
SCALE: 1/4" = 1'-0"



**RR | A**  
Richard Remmer Architects  
133 South Main Street  
Portland, ME 04101  
508.651.2800  
207.773.9589  
508.651.0911 fax

**Consultants:**

**Hasan L.L.C.**  
134 Sheridan Street  
Portland, Maine

FOUNDATION PERMIT ONLY 10/28/2008

**Exterior Elevations**  
Drawn by: TJD File Name: A1.1 Proposed New....  
Scale: 1/4" = 1'-0" Project No.  
Date: 10/28/08 Revised:

**A2.1**