



**1 Lower Level Floor Plan**  
SCALE: 1/4" = 1'-0"

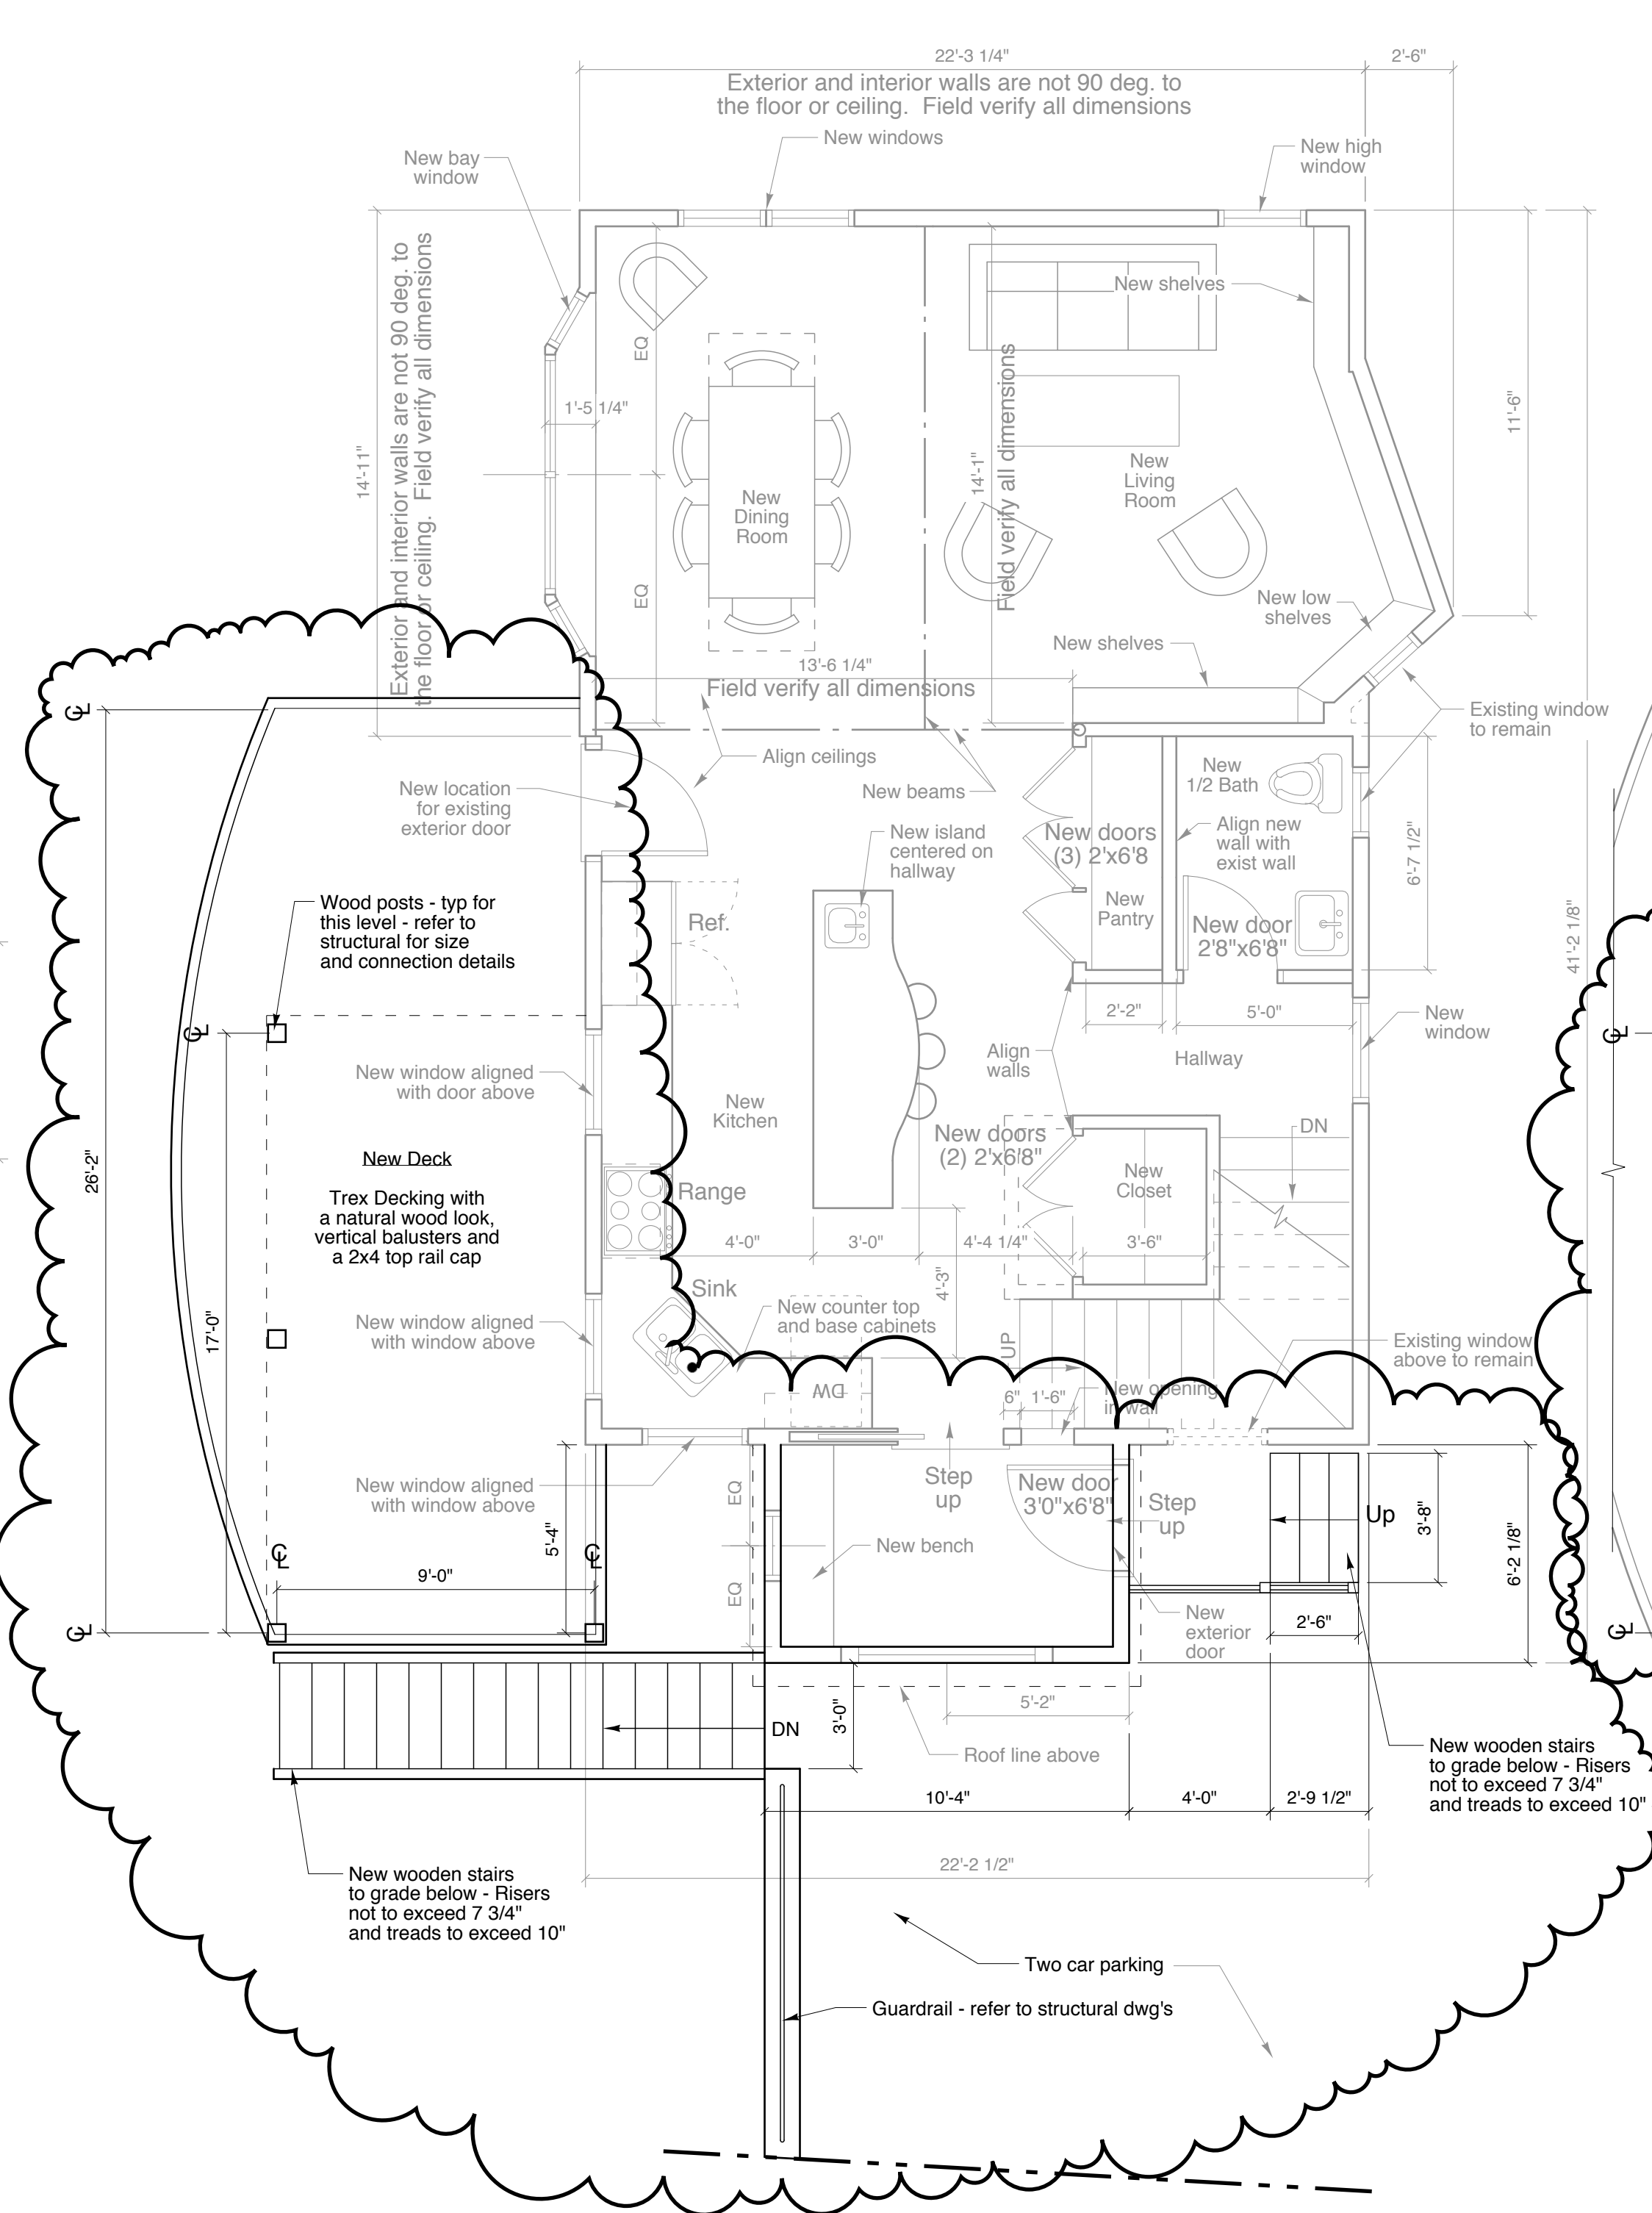


**2 Main Level Floor Plan**  
SCALE: 1/4" = 1'-0"

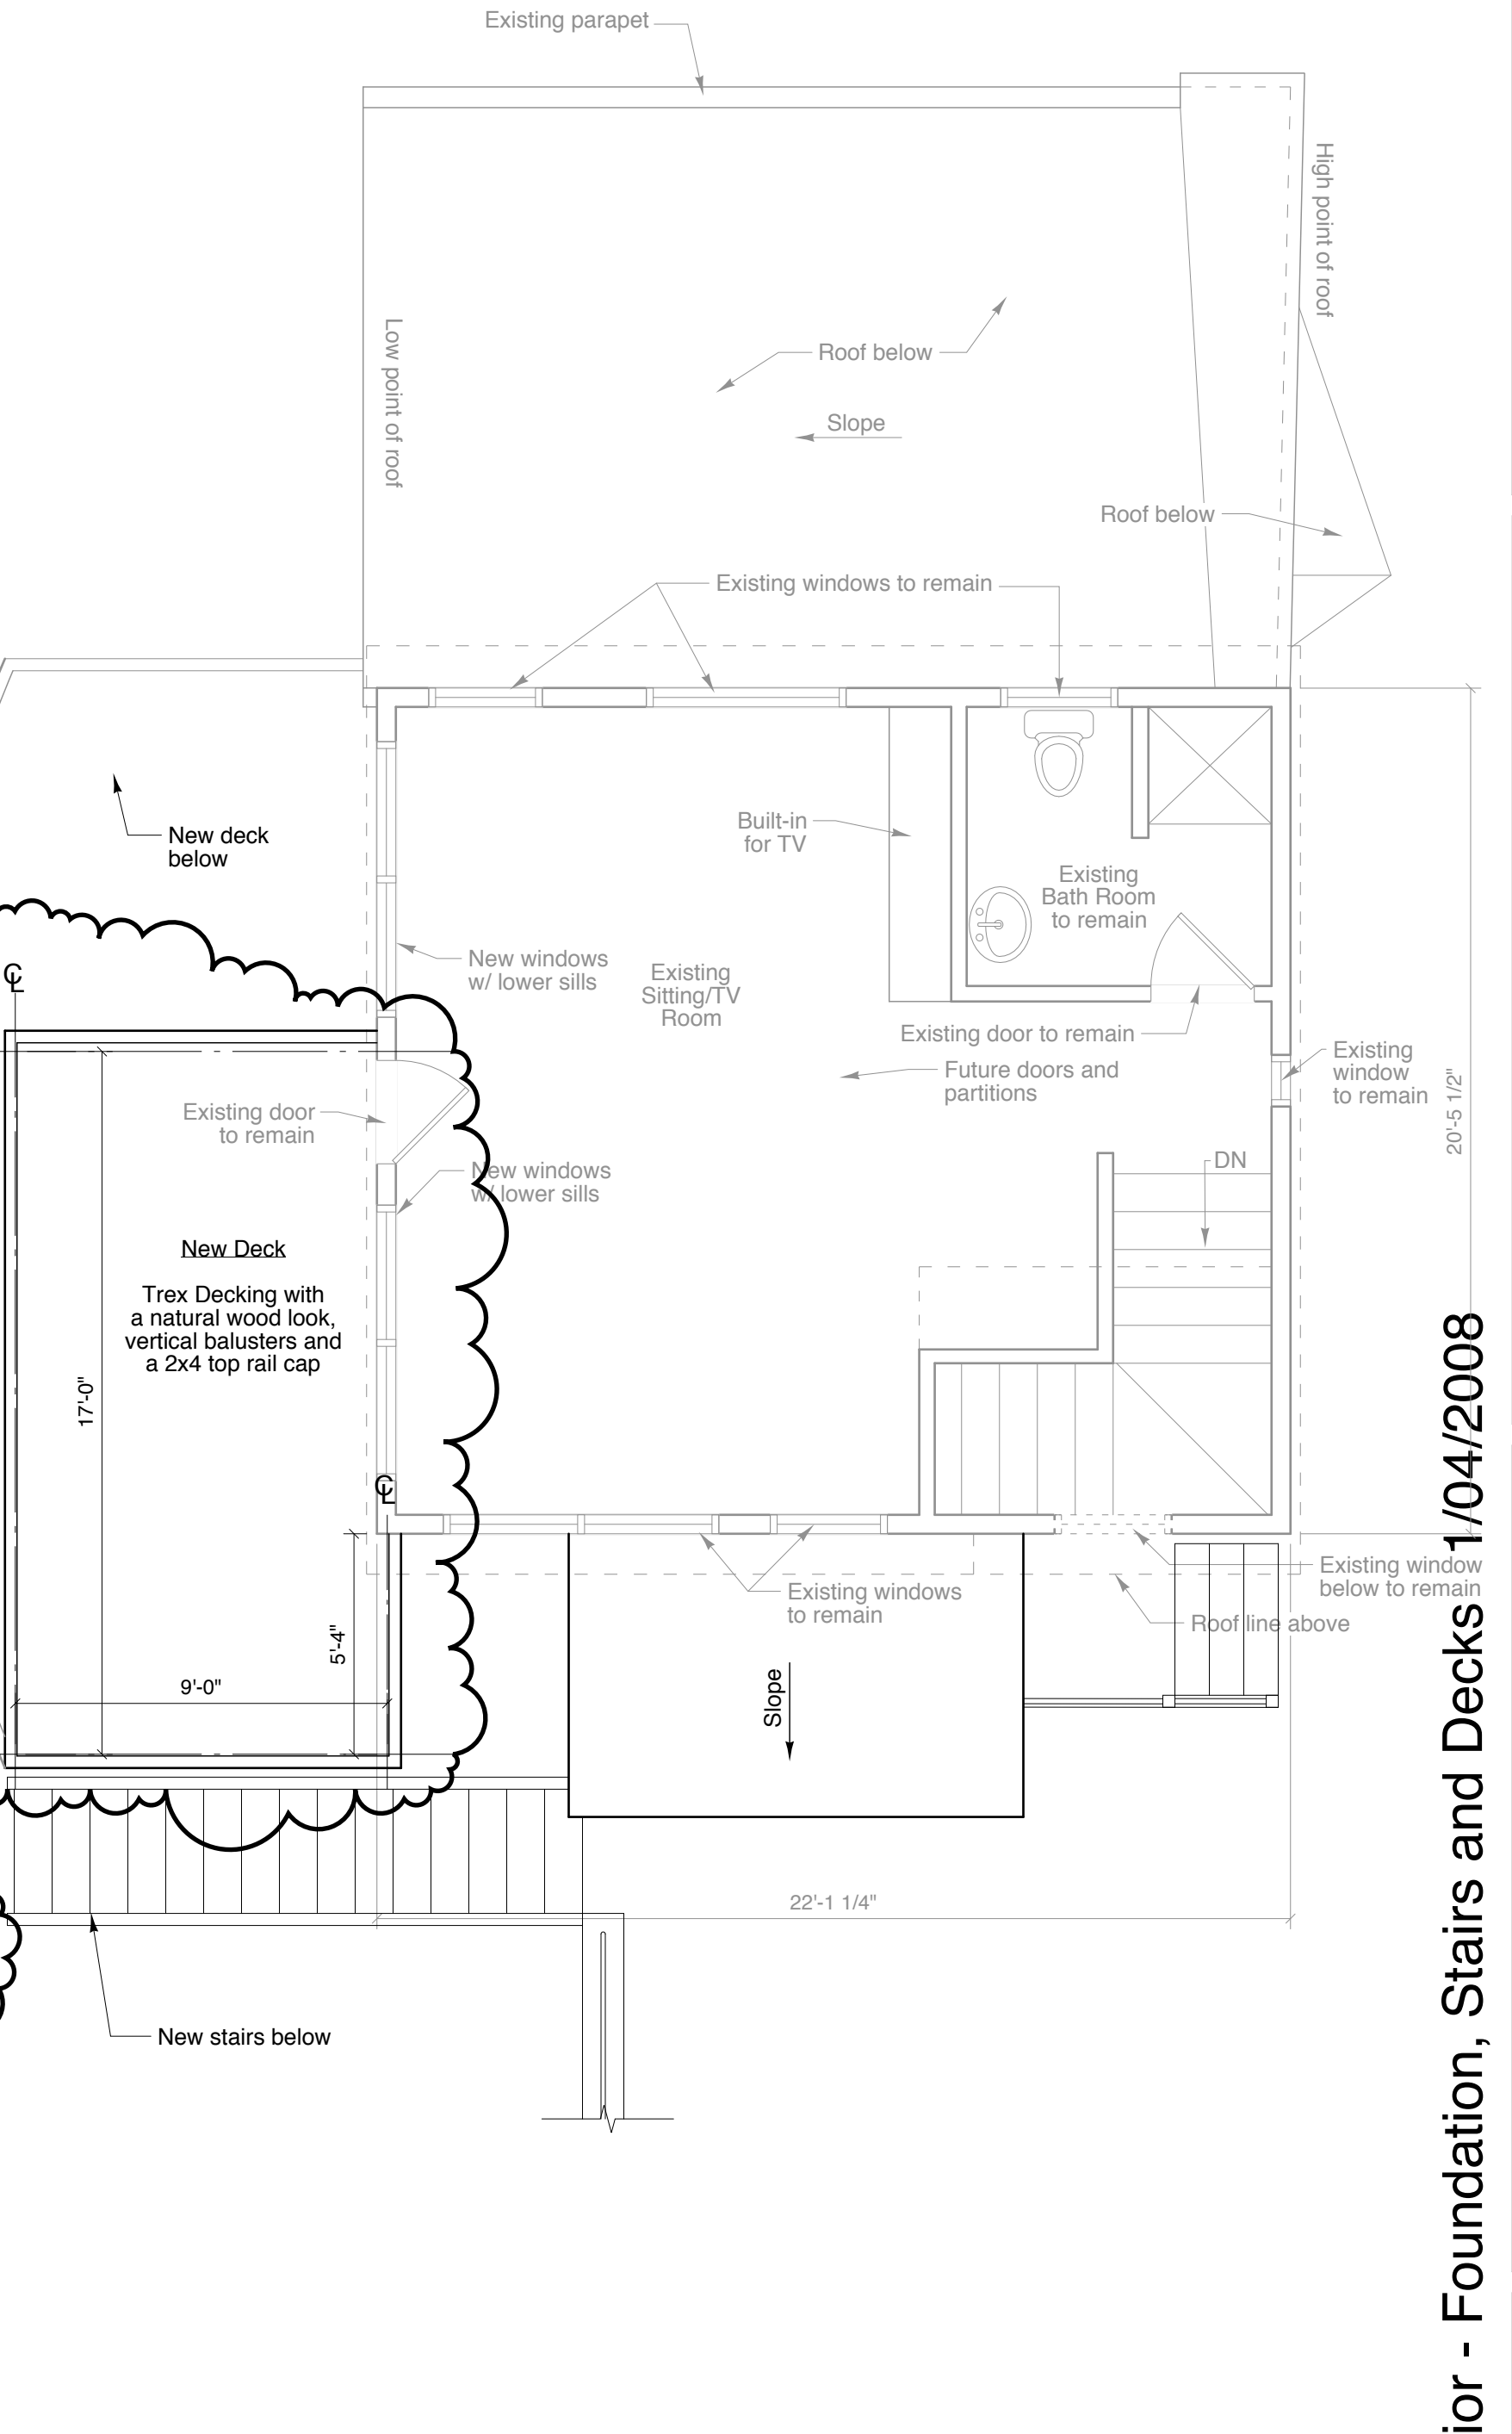

**3 Upper Level Floor Plan**  
SCALE: 1/4" = 1'-0"

General Notes:  
Exterior and interior walls may not be 90 deg. to the floor or ceiling in all rooms, so dimensions may vary based on where the dimension was taken at time of field visit. Field verify all dimensions

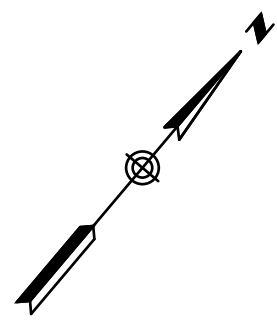

**RR/A**  
Richard Remner Architects  
133 South Main Street  
Portland, ME 04170  
508.651.2828  
508.651.0911 fax

**Consultants:**

**Hasan L.L.C.**  
134 Sheridan Street  
Portland, Maine

**Floor Plans Phase I - Exterior**  
File Name: A1.1 Floor Plans-Ph I  
Drawn by: TJD  
Scale: 1/4" = 1'-0"  
Date: 10/28/08  
Project No. 2007-07.00  
Revised: Ph I - 11/04/08

**A1.1**

Issued for Permit, Phase 1, Exterior - Foundation, Stairs and Decks 1/04/2008