



**1 Elevation**  
SCALE: 1/4" = 1'-0"


**General Notes**  
New window color shall match the existing windows.  
Existing windows are Andersen Windows.  
A vertical reinforced joining material by Andersen Windows shall be installed in multiple configured units.  
Refer to Landscape Plan for new grade elevations.

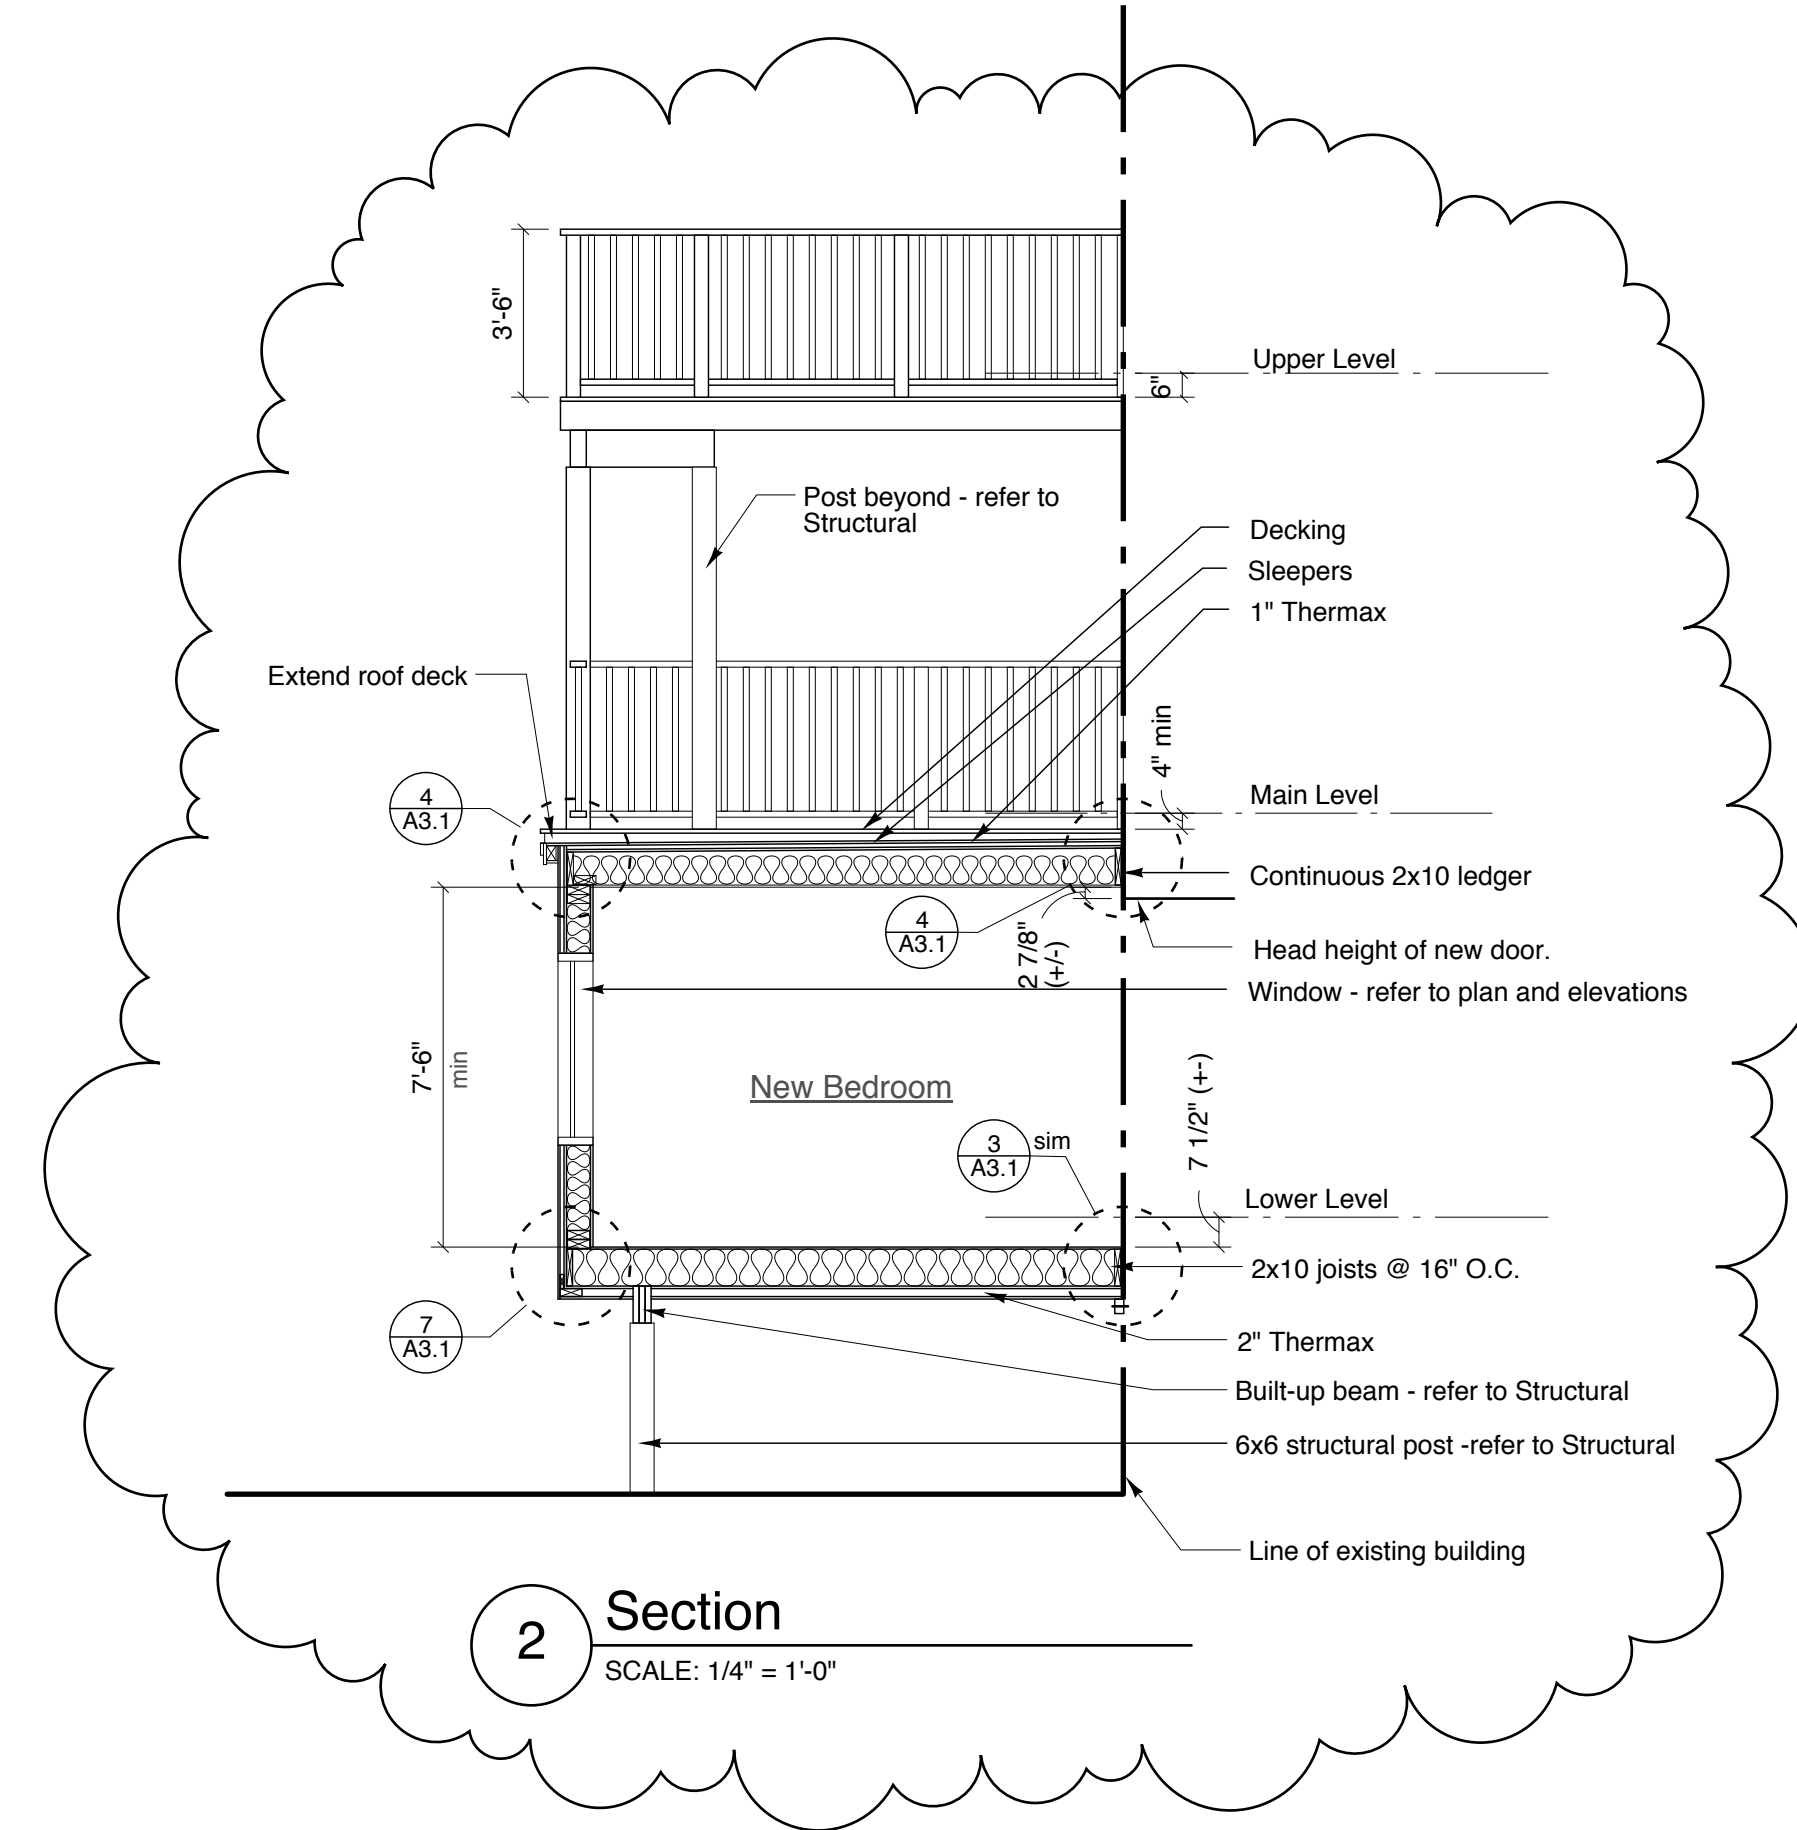

**2 Section**  
SCALE: 1/4" = 1'-0"

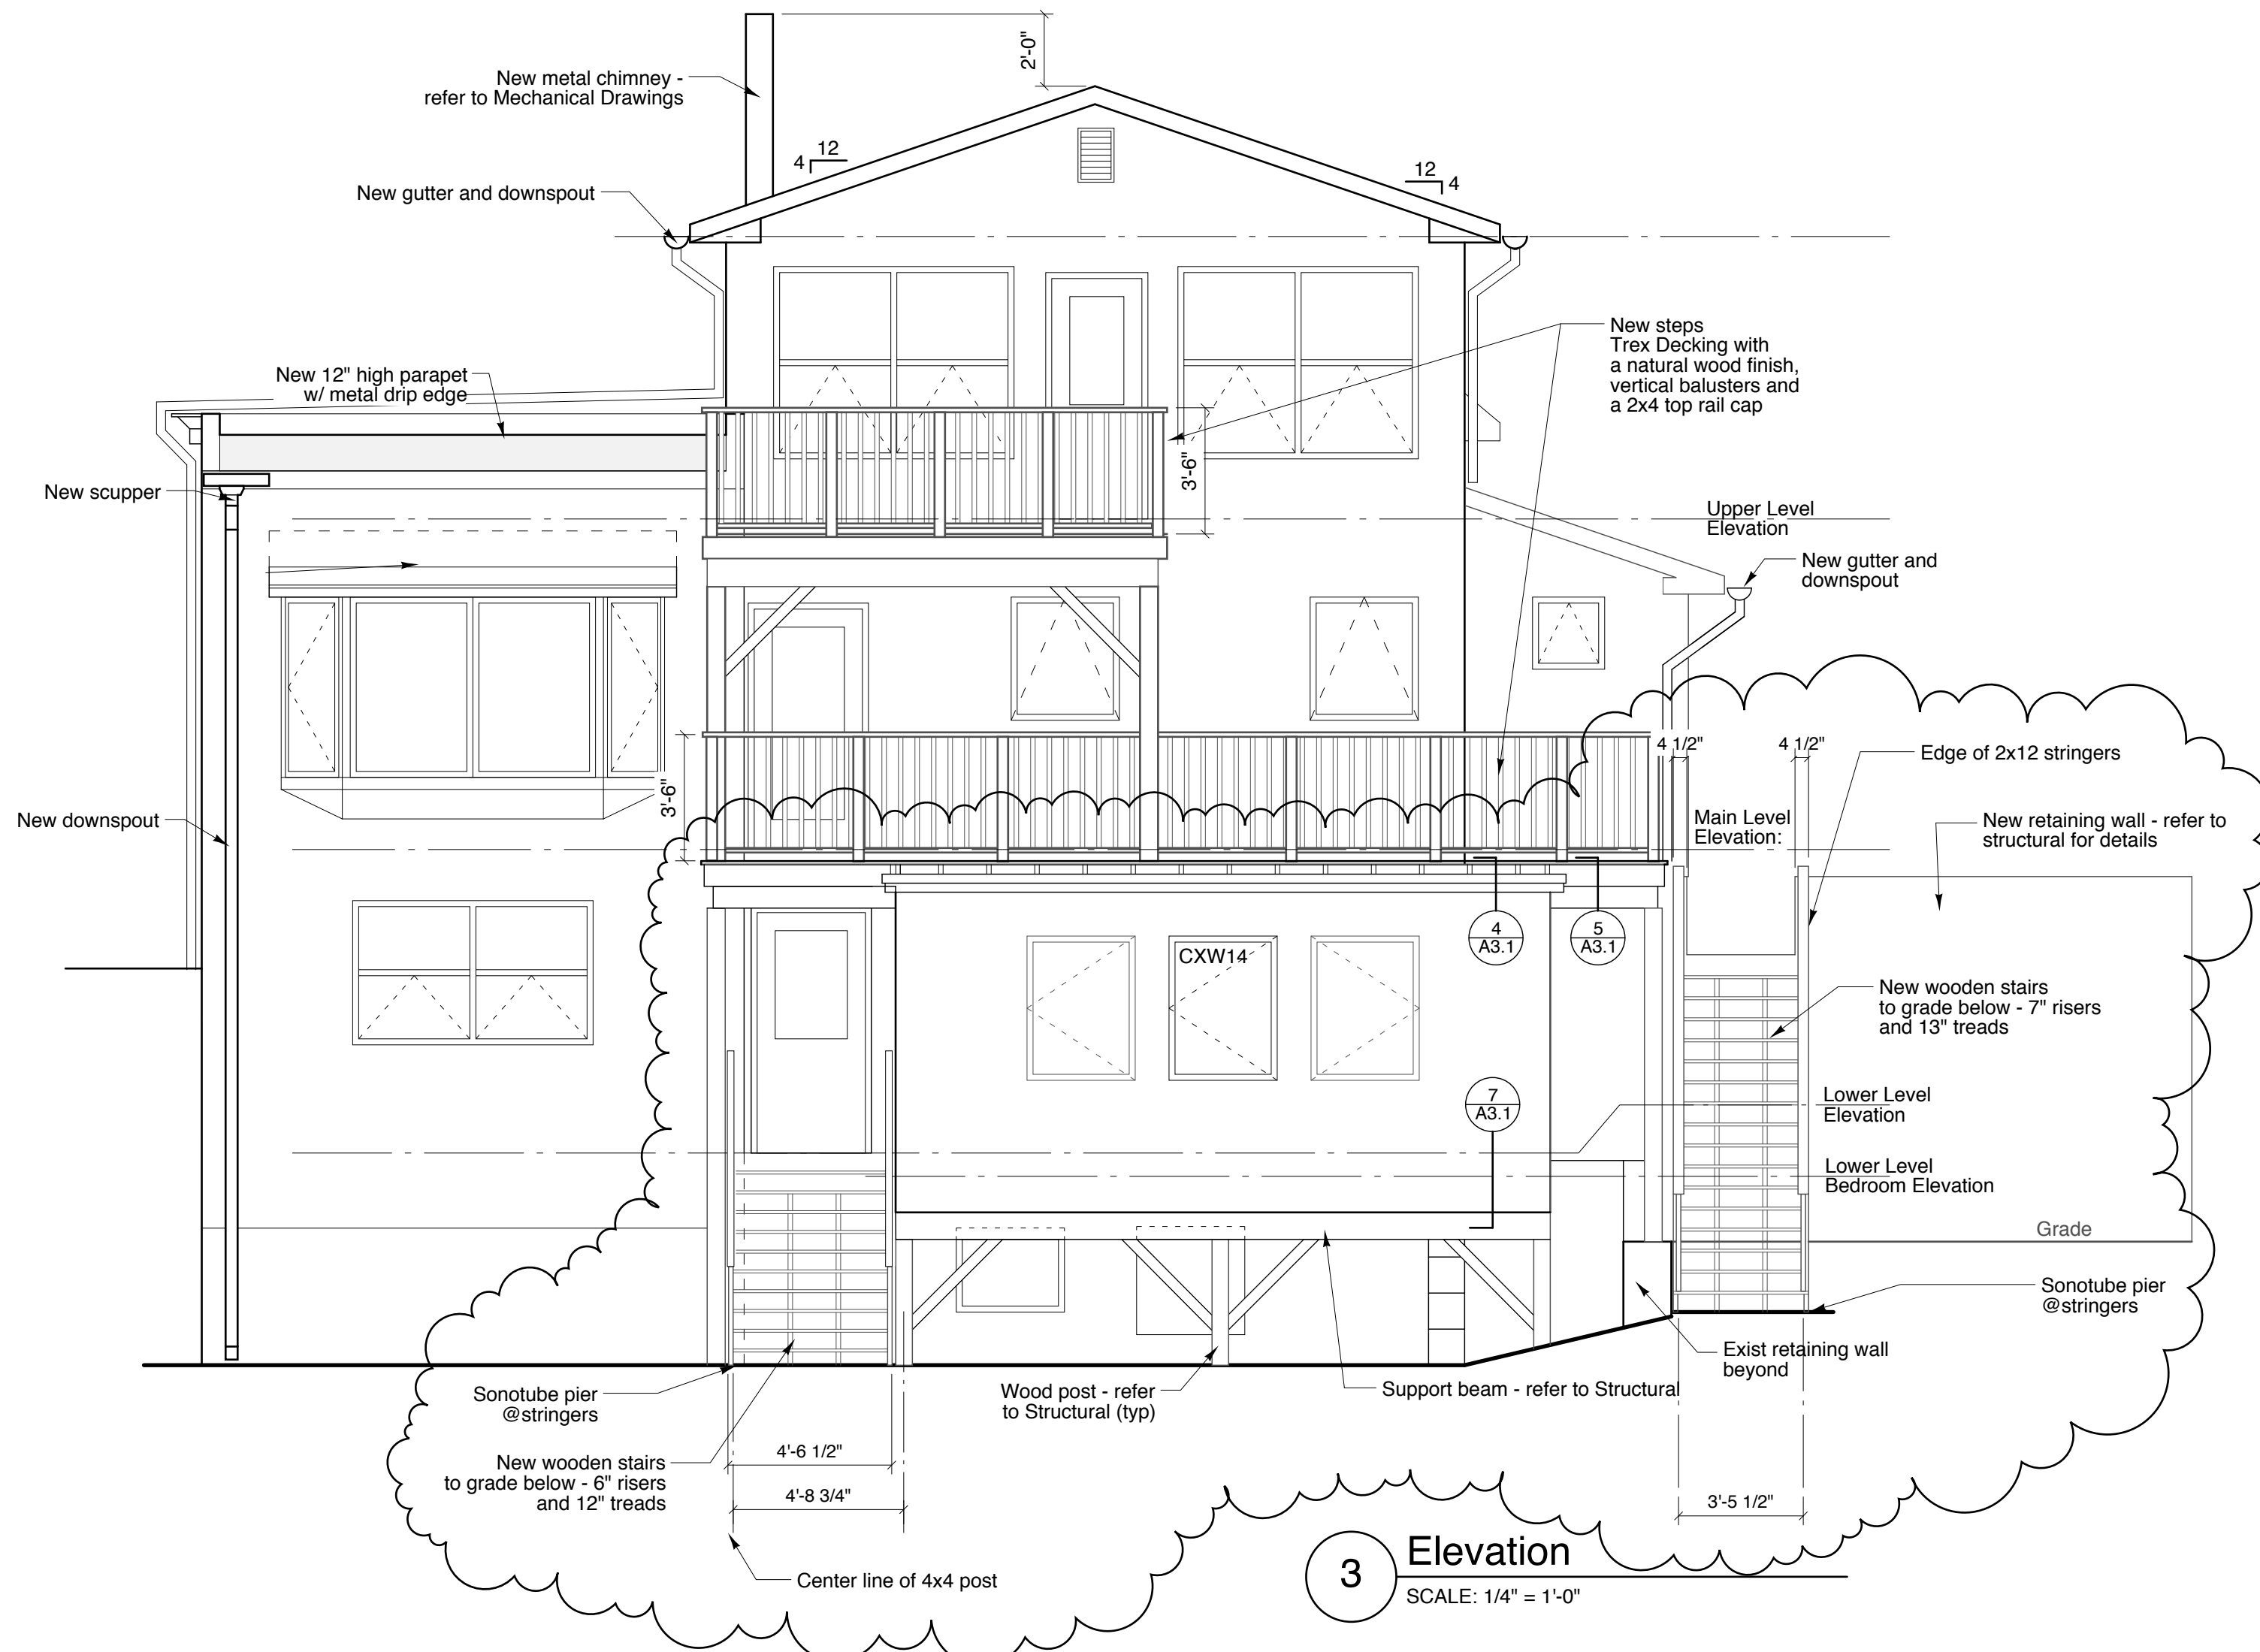

**3 Elevation**  
SCALE: 1/4" = 1'-0"

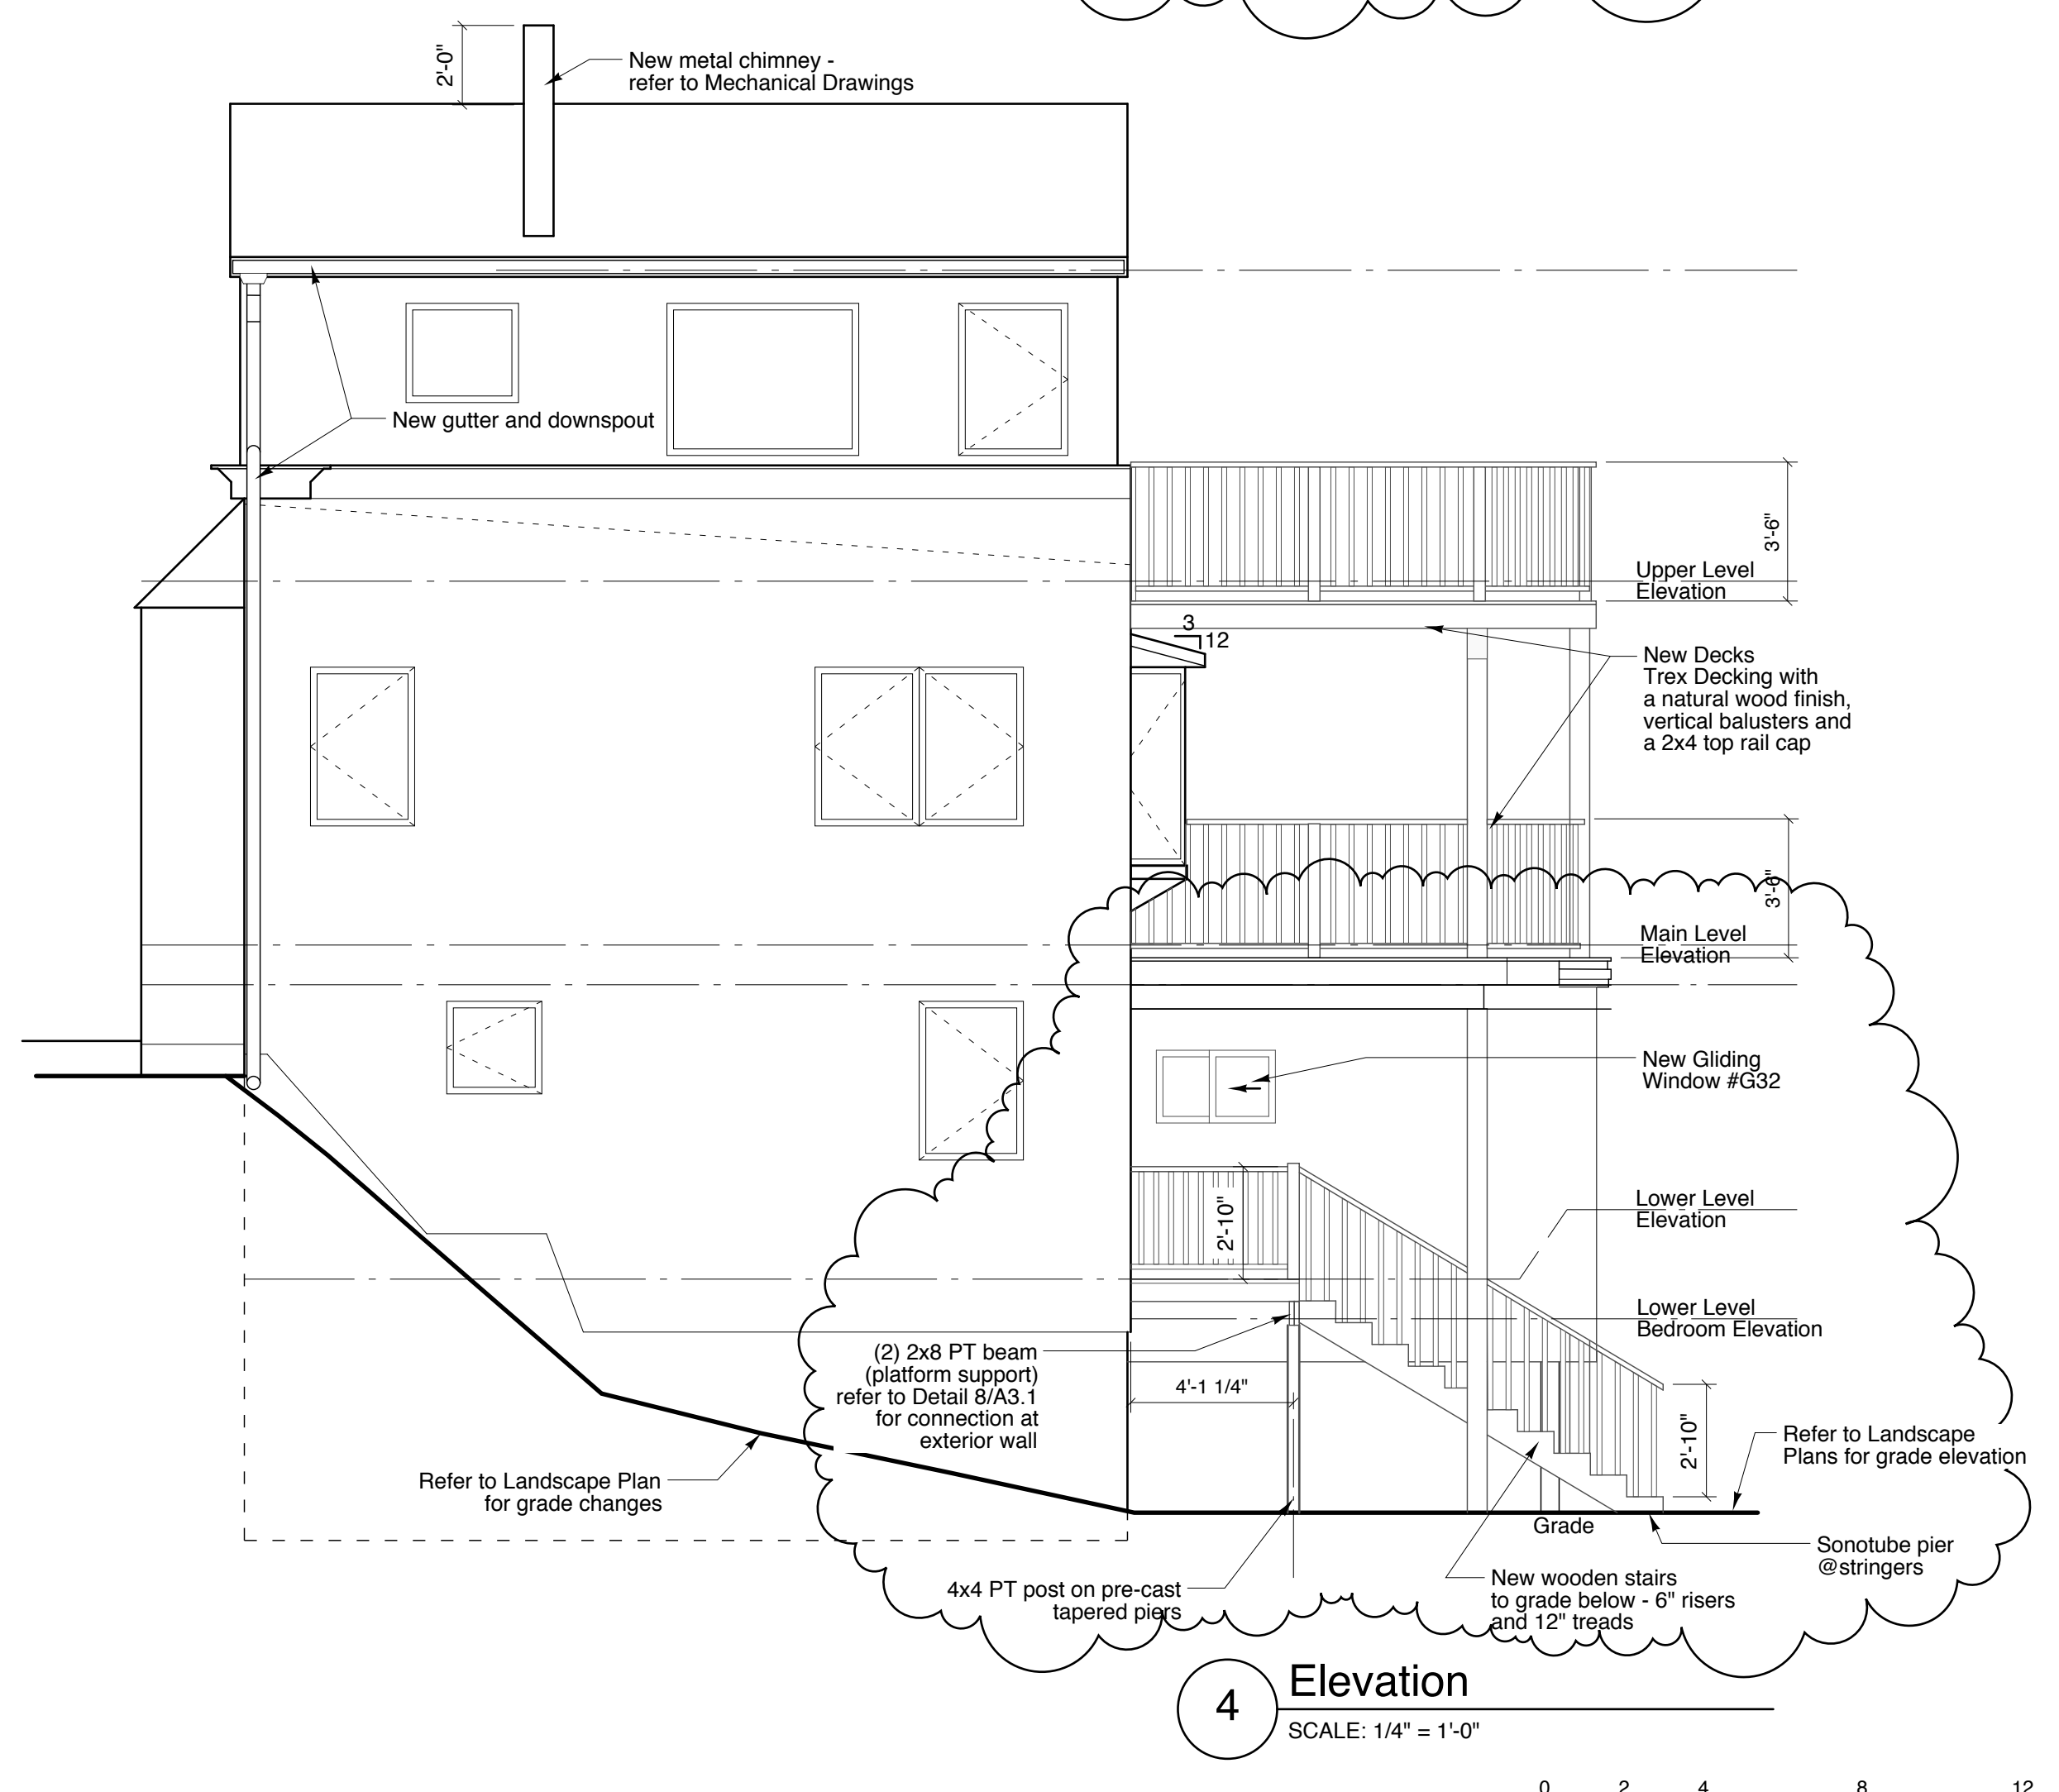

**4 Elevation**  
SCALE: 1/4" = 1'-0"



**RR|A**  
Richard Remmerl Architects  
133 South Main Street  
Portland, ME 04170  
508.651.2800  
508.651.0911 fax

**Consultant to Owner**  
Shimberg Consulting, LLC  
777 Congress Street, Suite 1012  
Portland, ME 04101  
(207) 772-7070

**Structural Engineer**  
Price Structural Engineers, Inc.  
125 Farms Edge Road  
Portland, ME 04097  
207.846.0099

**Hasan L.L.C.**  
134 Sheridan Street  
Portland, Maine

**FOR CONSTRUCTION 04/06/2009**

**Bedroom Addition - Exterior Elevations & Building Sect**

Drawn by: TJD File Name: A2.1 Hasan Exterior Elev  
Scale: 1/4" = 1'-0" Project No. 2007-07.00  
Date: 10/28/08 Revised: Bdrim 04/03/09

**A2.1**