



- WALL TYPE LEGEND**
- W1** EXTERIOR WALL  
 2 x 6 wood stud (see structural for spacing) with 1/2 sheathing applied to exterior face and 5/8" gypsum wall board applied to interior face.
  - W2** INTERIOR PLUMBING WALL  
 2 x 6 wood stud (see structural for spacing) with 1/2" gypsum wall board applied to each face.
  - W3** INTERIOR PARTITION  
 2 x 4 wood stud (see structural for spacing) with 1/2" gypsum wall board applied to each face.
  - W5** INTERIOR BEARING WALL  
 2 x 6 wood stud (see structural for spacing) with 1/2" gypsum wall board applied to each face.

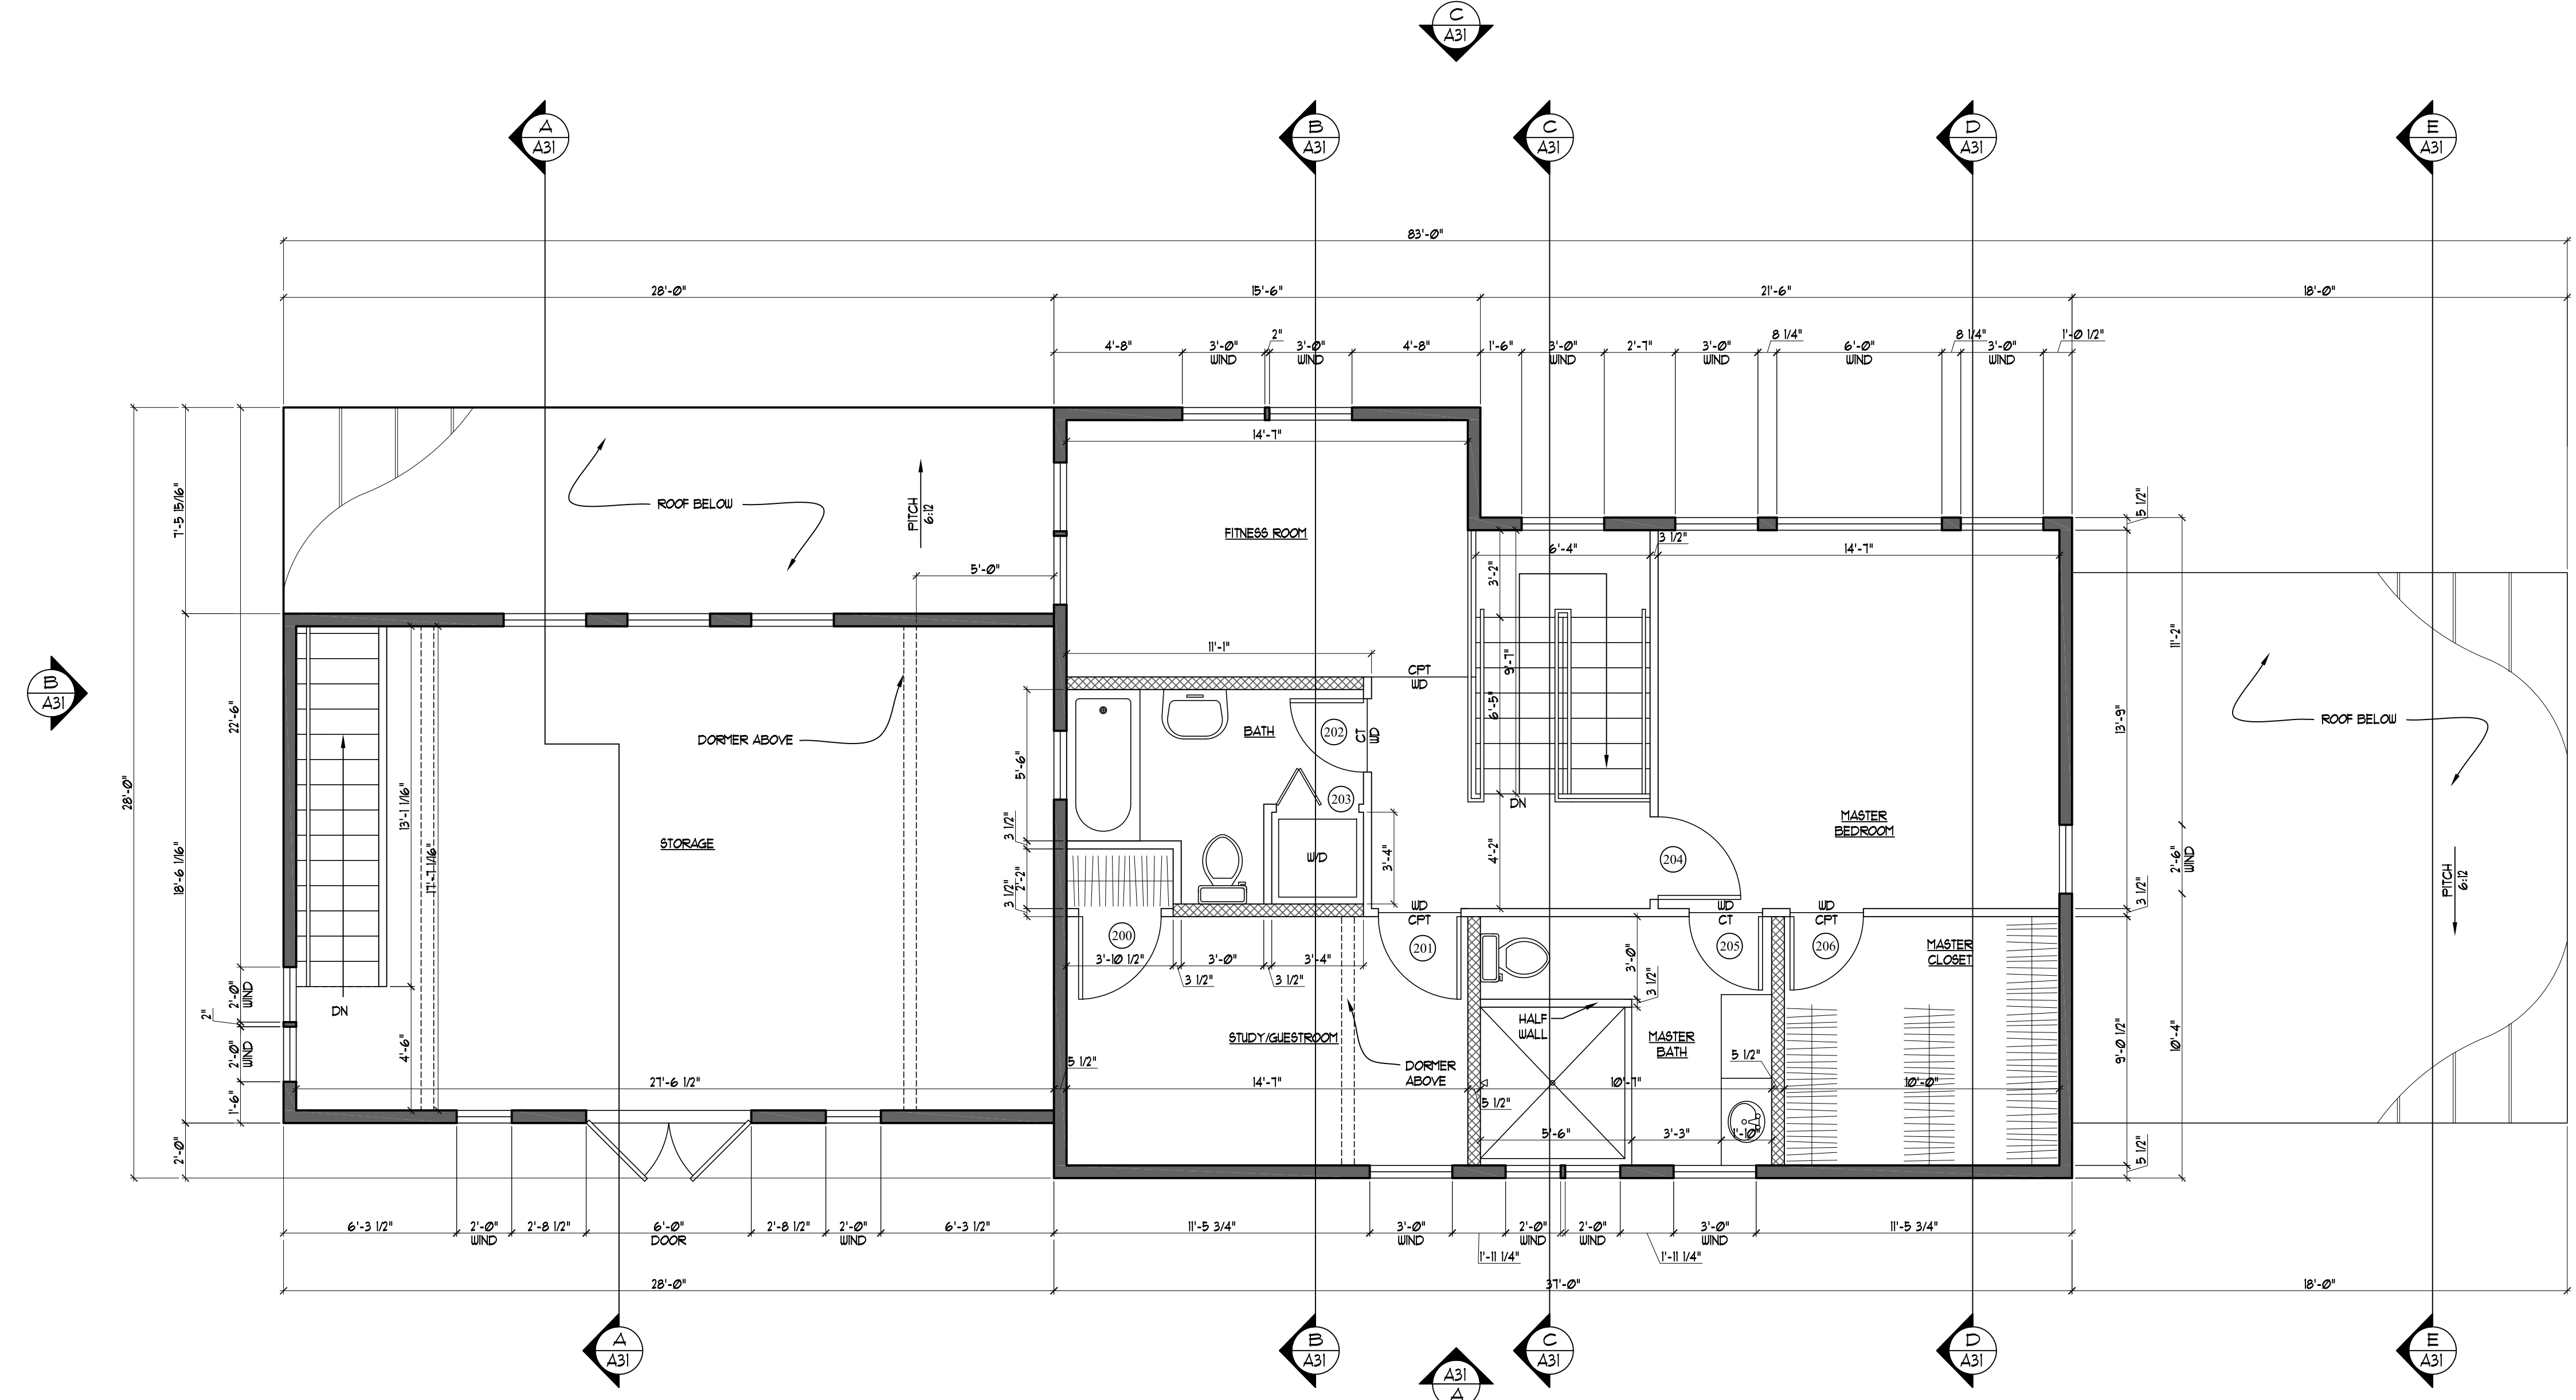

**2 SECOND FLOOR PLAN**  
 SCALE: 1/4"=1'-0"

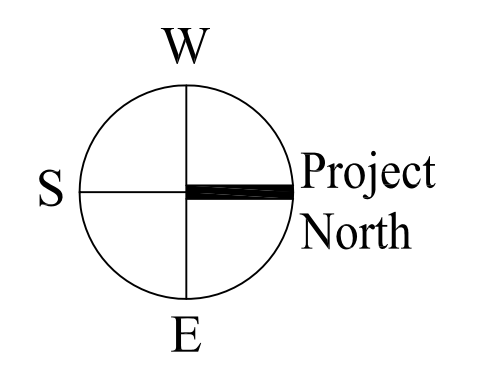

Prepared For:

Consulting Engineer:

**ARCHETYPE** architects  
 48 Union Wharf Portland, Maine 04101  
 (207) 772-6022 Fax (207) 772-4056

**Project:** Sheridan Street Residence  
 SHERIDAN STREET PORTLAND, MAINE

**Revisions:**  
 Issued for Building Permit: 1/28/2011

**Date:** 28 January 2011  
**Scale:** 1/4" = 1'-0"

**SECOND FLOOR PLAN**

**A1.02**