

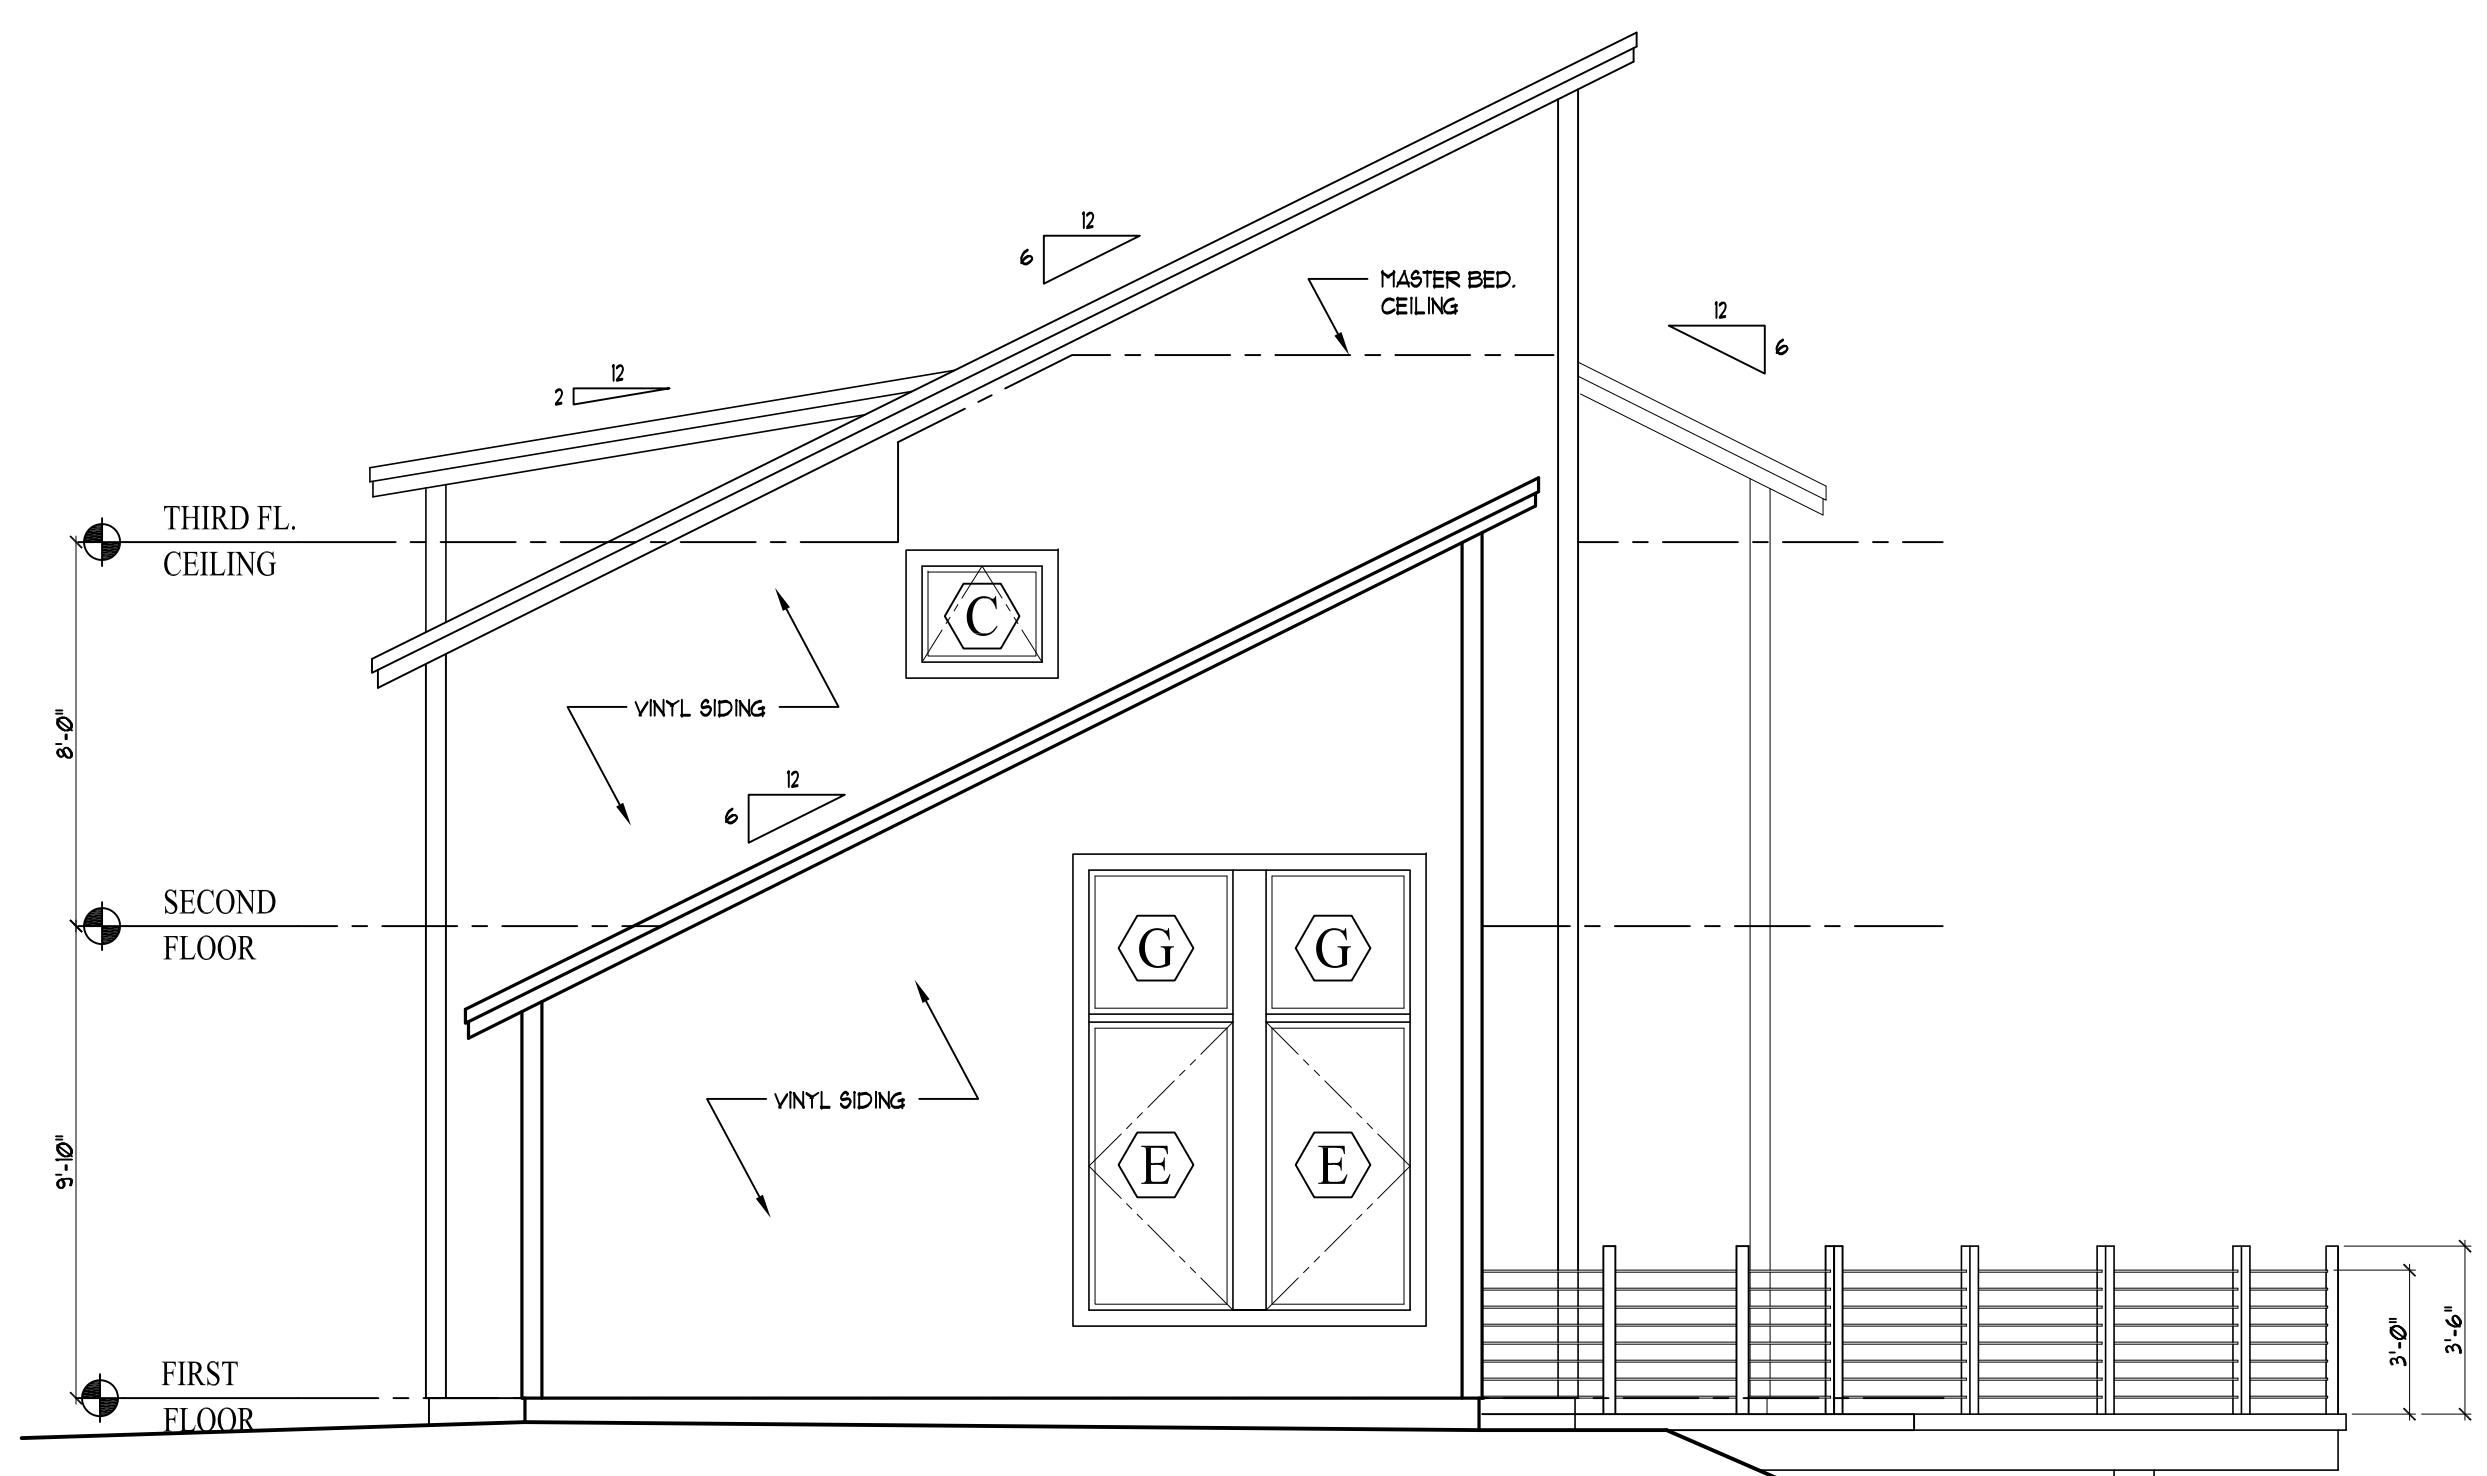


*** DOOR SCHEDULE ***

DOOR No.	SIZE W x H x T	DOOR		FINISH	THRESH	FRAME		LABEL	REMARKS
		Type	Material			Material	Type		
100	9'-0" x 7'-0" x 1 3/4"	1							
101	9'-0" x 7'-0" x 1 3/4"	1							
102	3'-0" x 6'-8" x 1 3/4"	4							
103	3'-0" x 6'-8" x 1 3/4"	4							20 MINUTE DOOR WITH CLOSER
104	2'-8" x 6'-8" x 1 3/4"	5							
105	3'-0" x 6'-8" x 1 3/4"	6							
106	3'-0" x 6'-8" x 1 3/4"	4							
107	(2)2'-0" x 6'-8" x 1 3/4"	7							
108	2'-8" x 6'-8" x 1 3/4"	5							
109	(2)2'-0" x 6'-8" x 1 3/4"	7							
110	3'-0" x 7'-0" x 1 3/4"	2							
111	3'-0" x 7'-0" x 1 3/4"	2							
200	(2)3'-0" x 6'-0" x 1 3/4"	3							
201	3'-0" x 6'-8" x 1 3/4"	4							
202	3'-0" x 6'-8" x 1 3/4"	4							
203	2'-8" x 6'-8" x 1 3/4"	5							
204	3'-0" x 6'-8" x 1 3/4"	4							
205	3'-0" x 6'-8" x 1 3/4"	4							
206	2'-8" x 6'-8" x 1 3/4"	5							
207	2'-8" x 6'-8" x 1 3/4"	5							

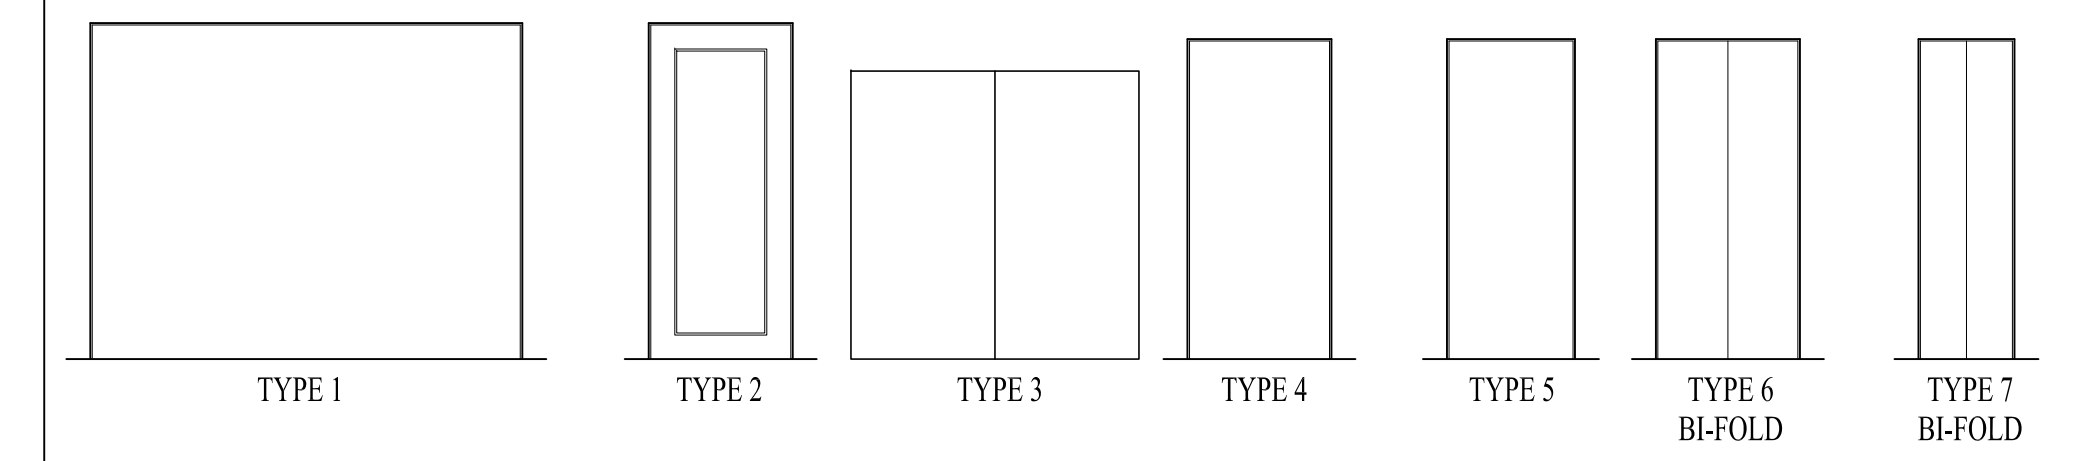


D ELEVATION
SCALE: 1/4"=1'-0"

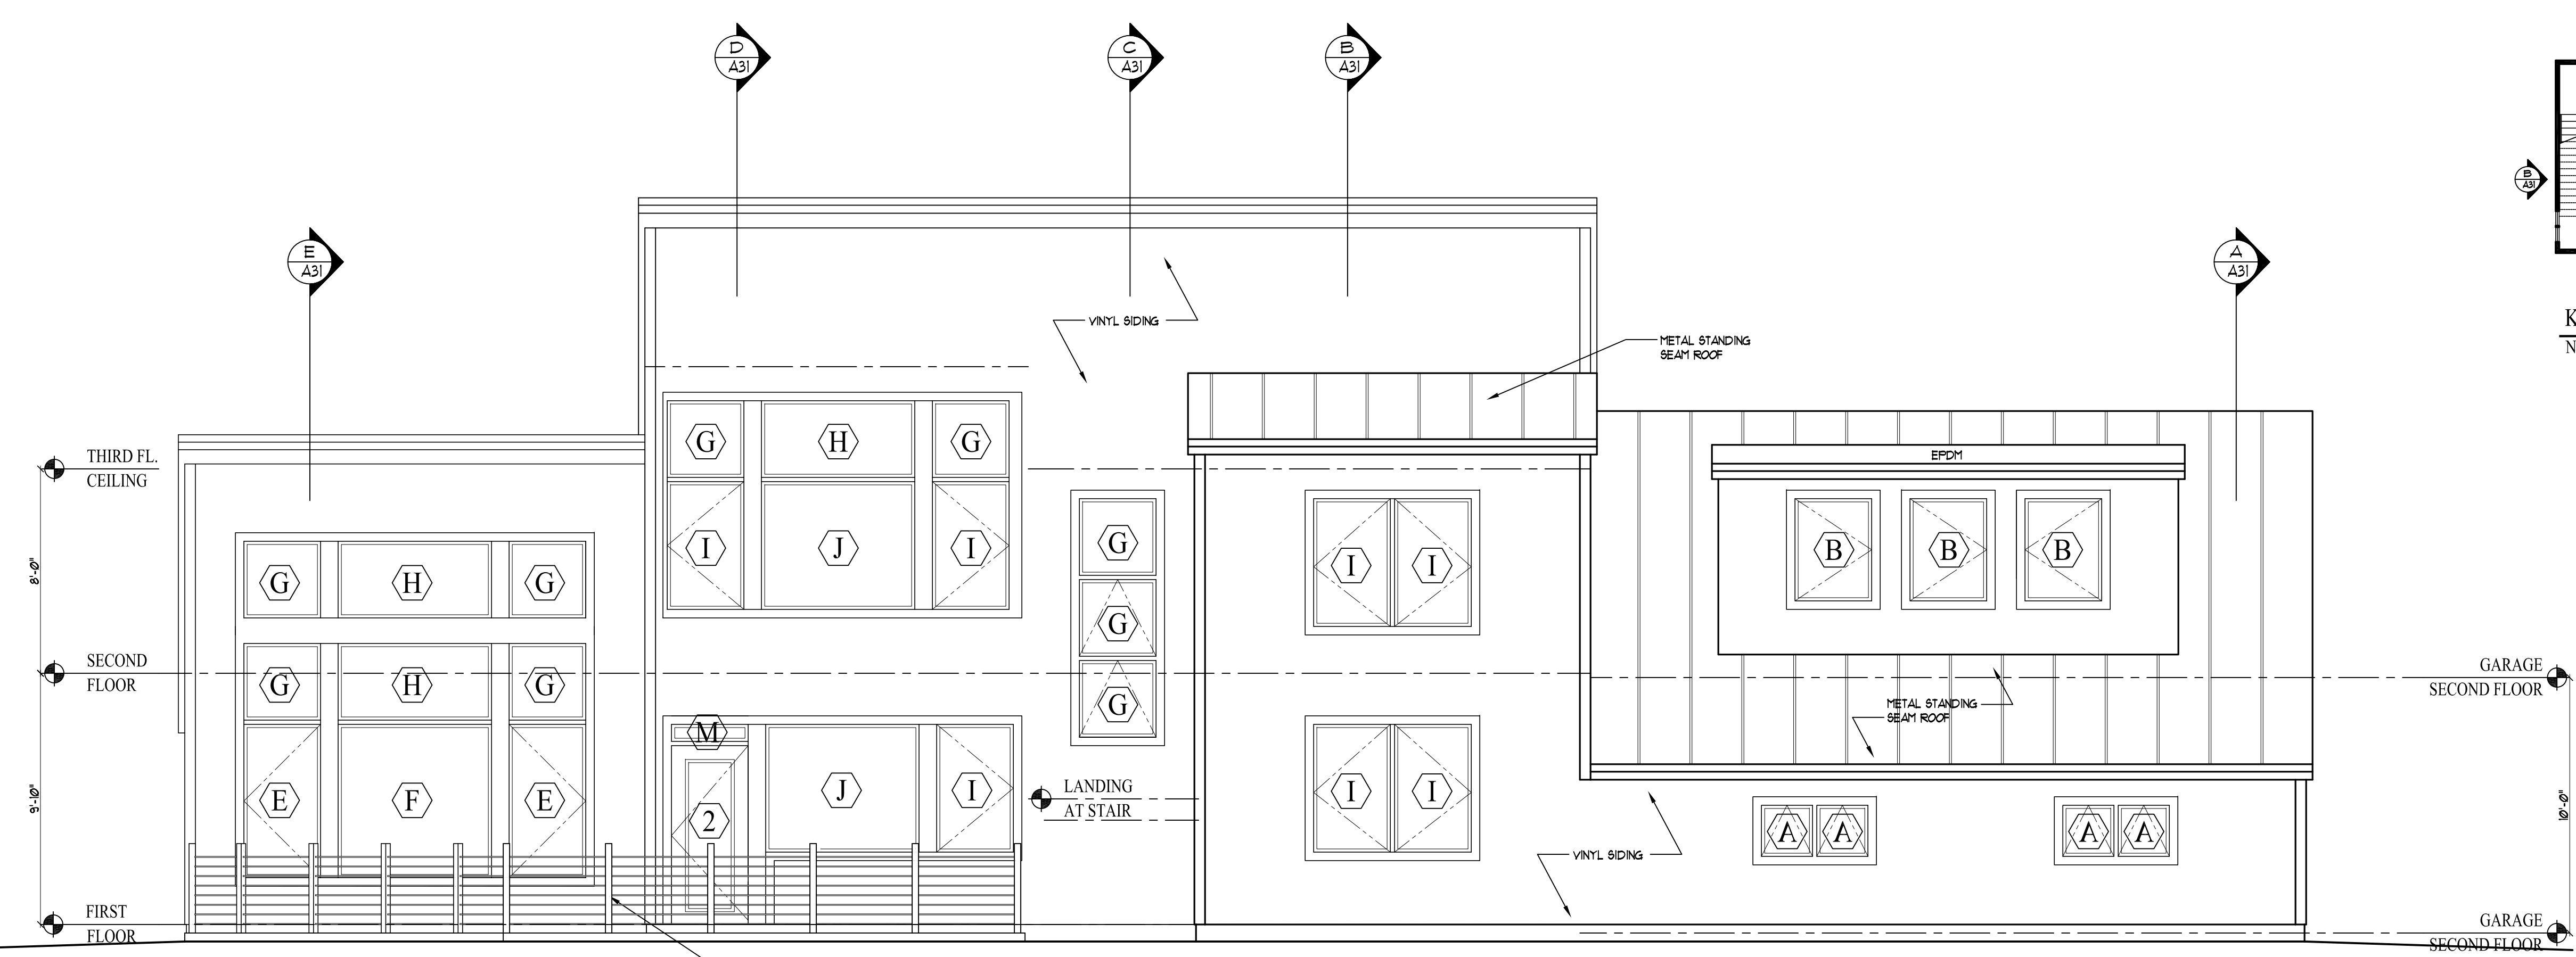

C ELEVATION
SCALE: 1/4"=1'-0"

NOTE: RAILING REQUIRED AT ELEVATIONS MORE THAN 30" ABOVE GRADE NOT LESS THAN 3'-6" IN HEIGHT NOT LESS THAN 4" BETWEEN RAILS

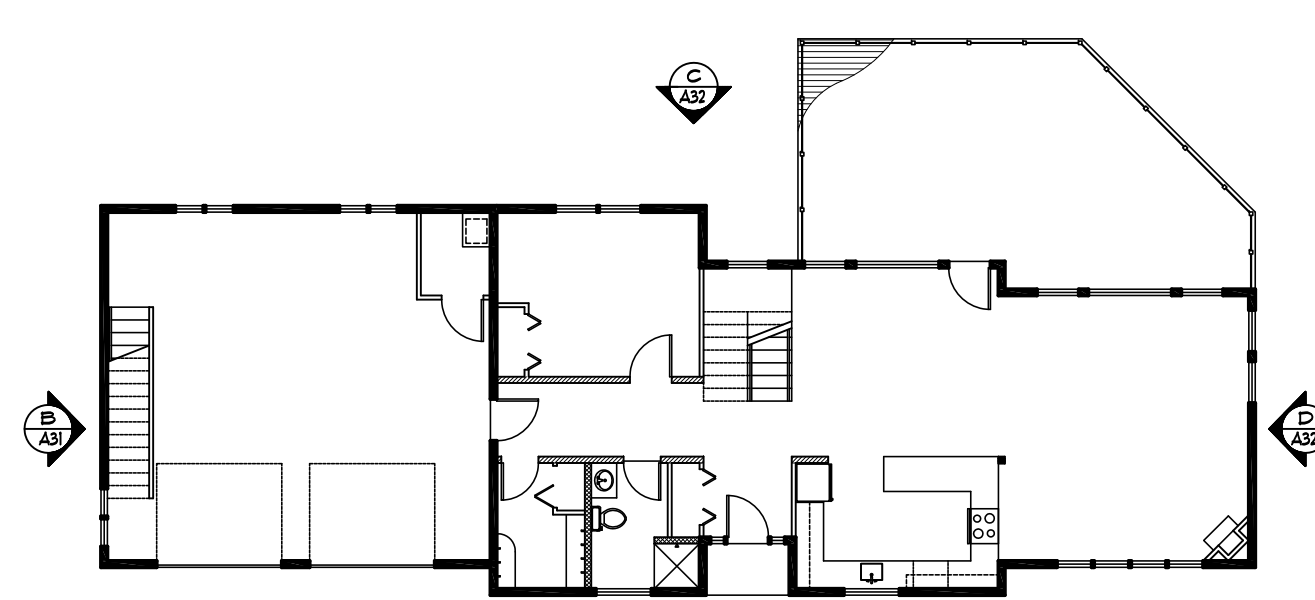

KEY PLAN
NOT TO SCALE

Prepared For:

Consulting Engineer:

ARCHETYPE
architects
48 Union Wharf Portland, Maine 04101
(207) 772-6022 Fax (207) 772-4056

Project: **Sheridan Street Residence**
SHERIDAN STREET PORTLAND, MAINE

Revisions:
Issued for Building Permit: 1/28/2011

Date: 28 January 2011
Scale: AS NOTED
BUILDING ELEVATIONS AND DOOR SCHEDULE

A2.02