


# 4 UNIT CONDO BUILDING 5 & 9 ROMASCO LANE LEGACY 18 DEVELOPMENT, INC. PORTLAND, MAINE

TITLE	DWG NO
COVER SHEET	
GENERAL NOTES, LEGEND AND ABBREVIATIONS AND EXISTING CONDITIONS AND DEMOLITION PLAN	C-100
SITE PLAN	C-101
EROSION CONTROL NOTES AND DETAILS	C-300
SECTIONS AND DETAILS	C-301
PRE-DEVELOPMENT CONDITIONS STORMWATER MANAGEMENT PLAN	D-100
POST-DEVELOPMENT CONDITIONS STORMWATER MANAGEMENT PLAN	D-101
LANDSCAPE PLAN	L-1
SUBDIVISION PLAN	

LOCATION MAP

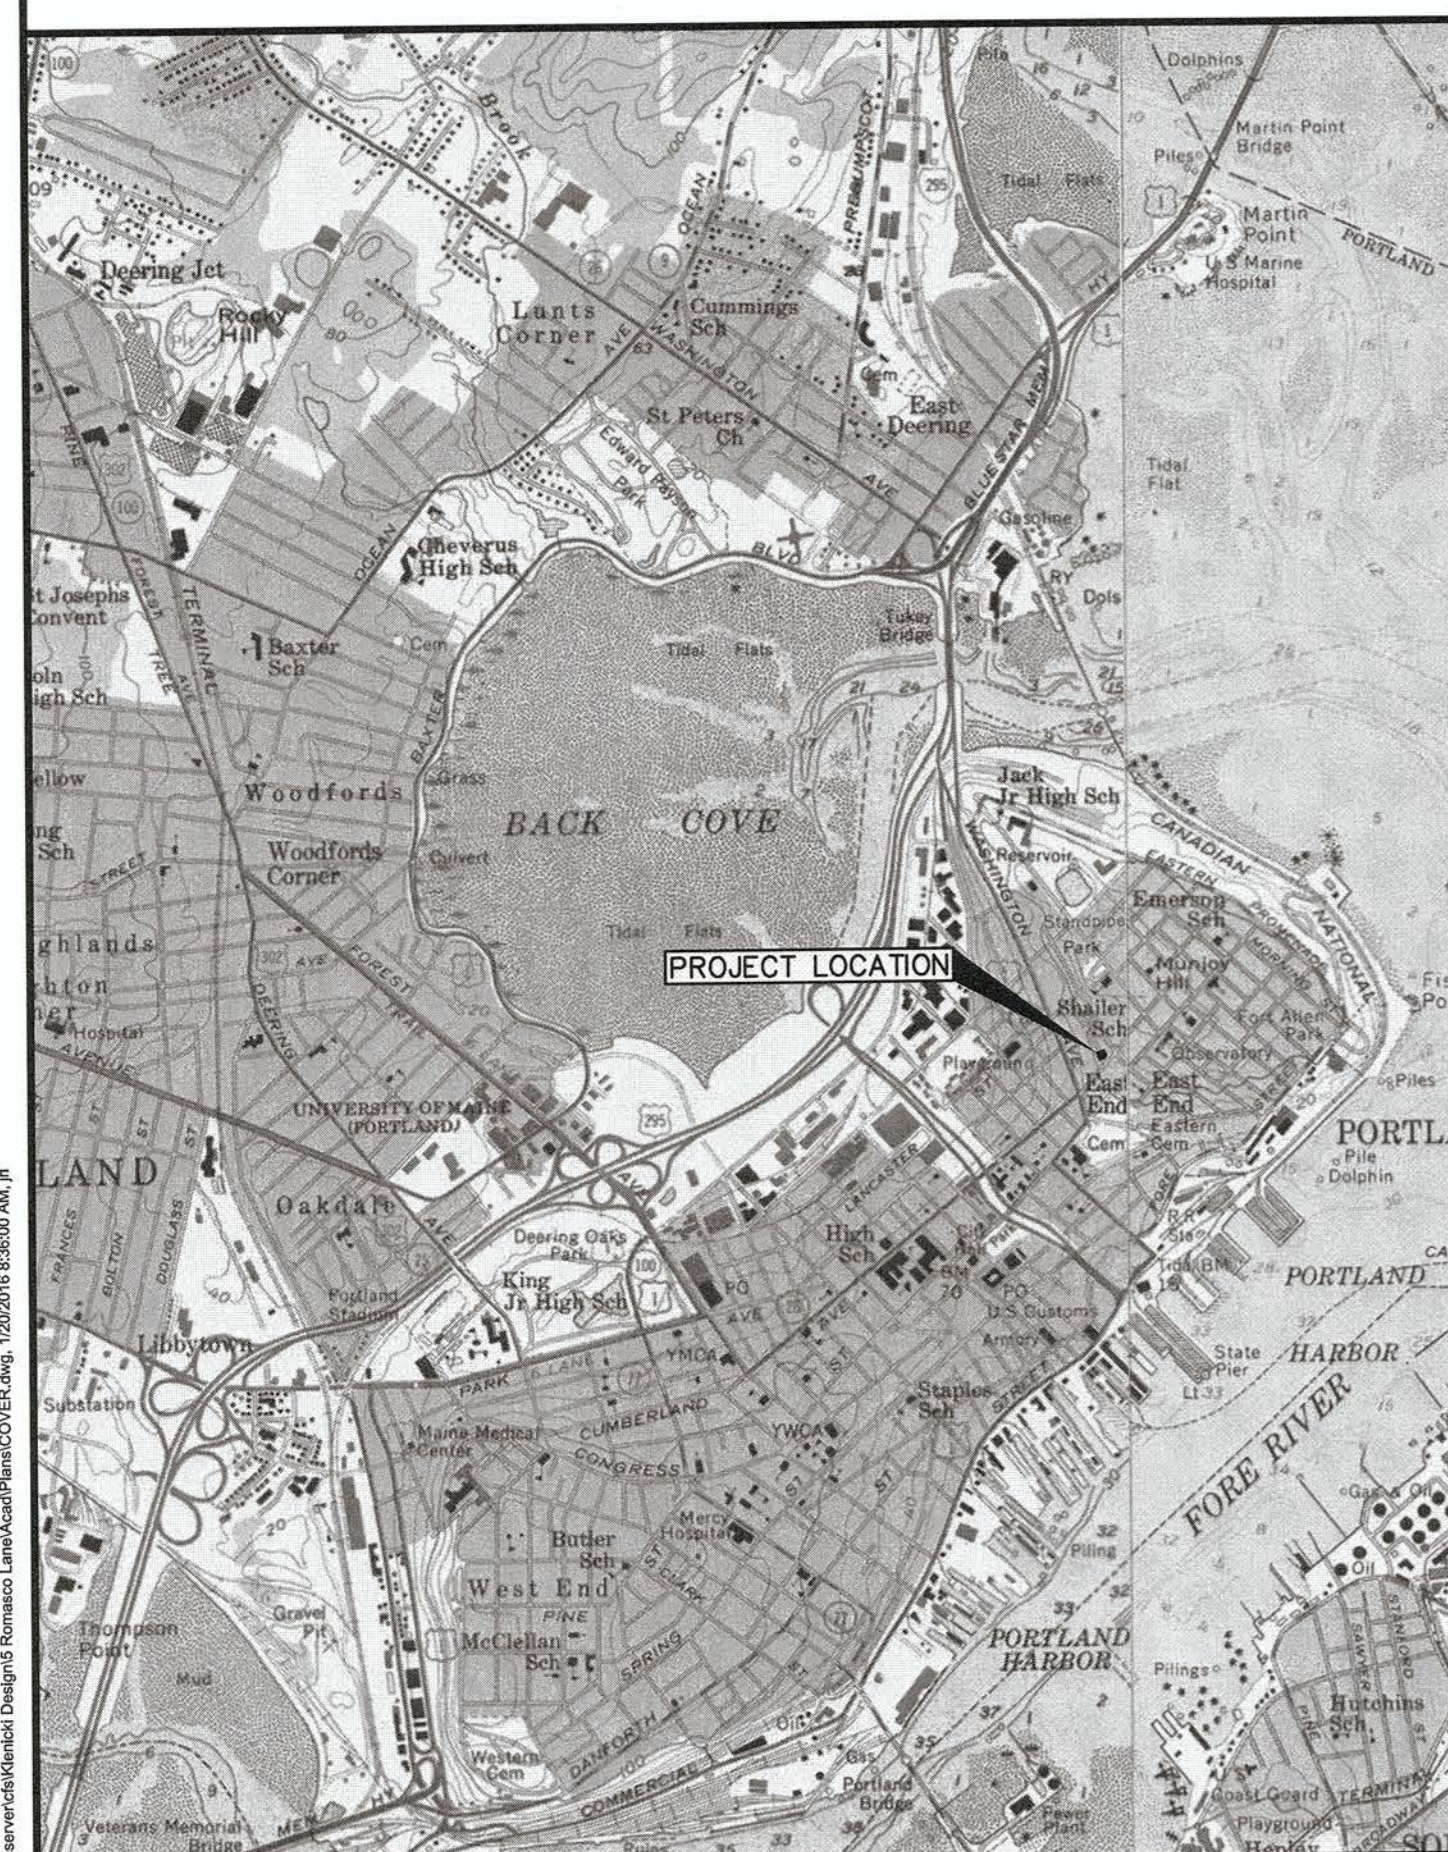

## SME

Sevee & Maher Engineers, Inc.

ENVIRONMENTAL • CIVIL • GEOTECHNICAL • WATER • COMPLIANCE

4 Blanchard Road, PO Box 85A, Cumberland Center, Maine 04021  
Phone 207.829.5016 • Fax 207.829.5692 • www.smemaine.com

