




CWS Architects

Architecture
Space Planning
Value Design

434 Cumberland Avenue
Portland, ME 04101
Phone: (207)774-4441
Fax: (207)774-4016
www.CWSarch.com

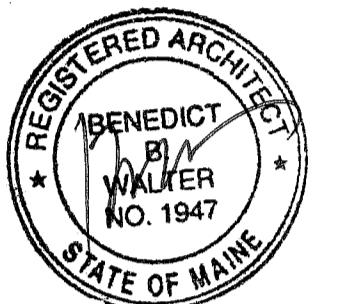

Owner:
Avesta Munjoy Commons, LP.
307 Cumberland Ave.
Portland, Maine 04101
TEL: 207-553-7780

Client:

Munjoy Commons Apartments

Portland, Maine

Project No: 07429

Drawing Title:

SHAILER REMOVALS ANNEX FIRST FLR. & ROOF PLANS

Scale: 1/4" = 1'-0"


Date: August 28, 2009

Revisions:

- △
- △
- △
- △
- △
- △

Drawing Numbers:

SHAILER DA1.4

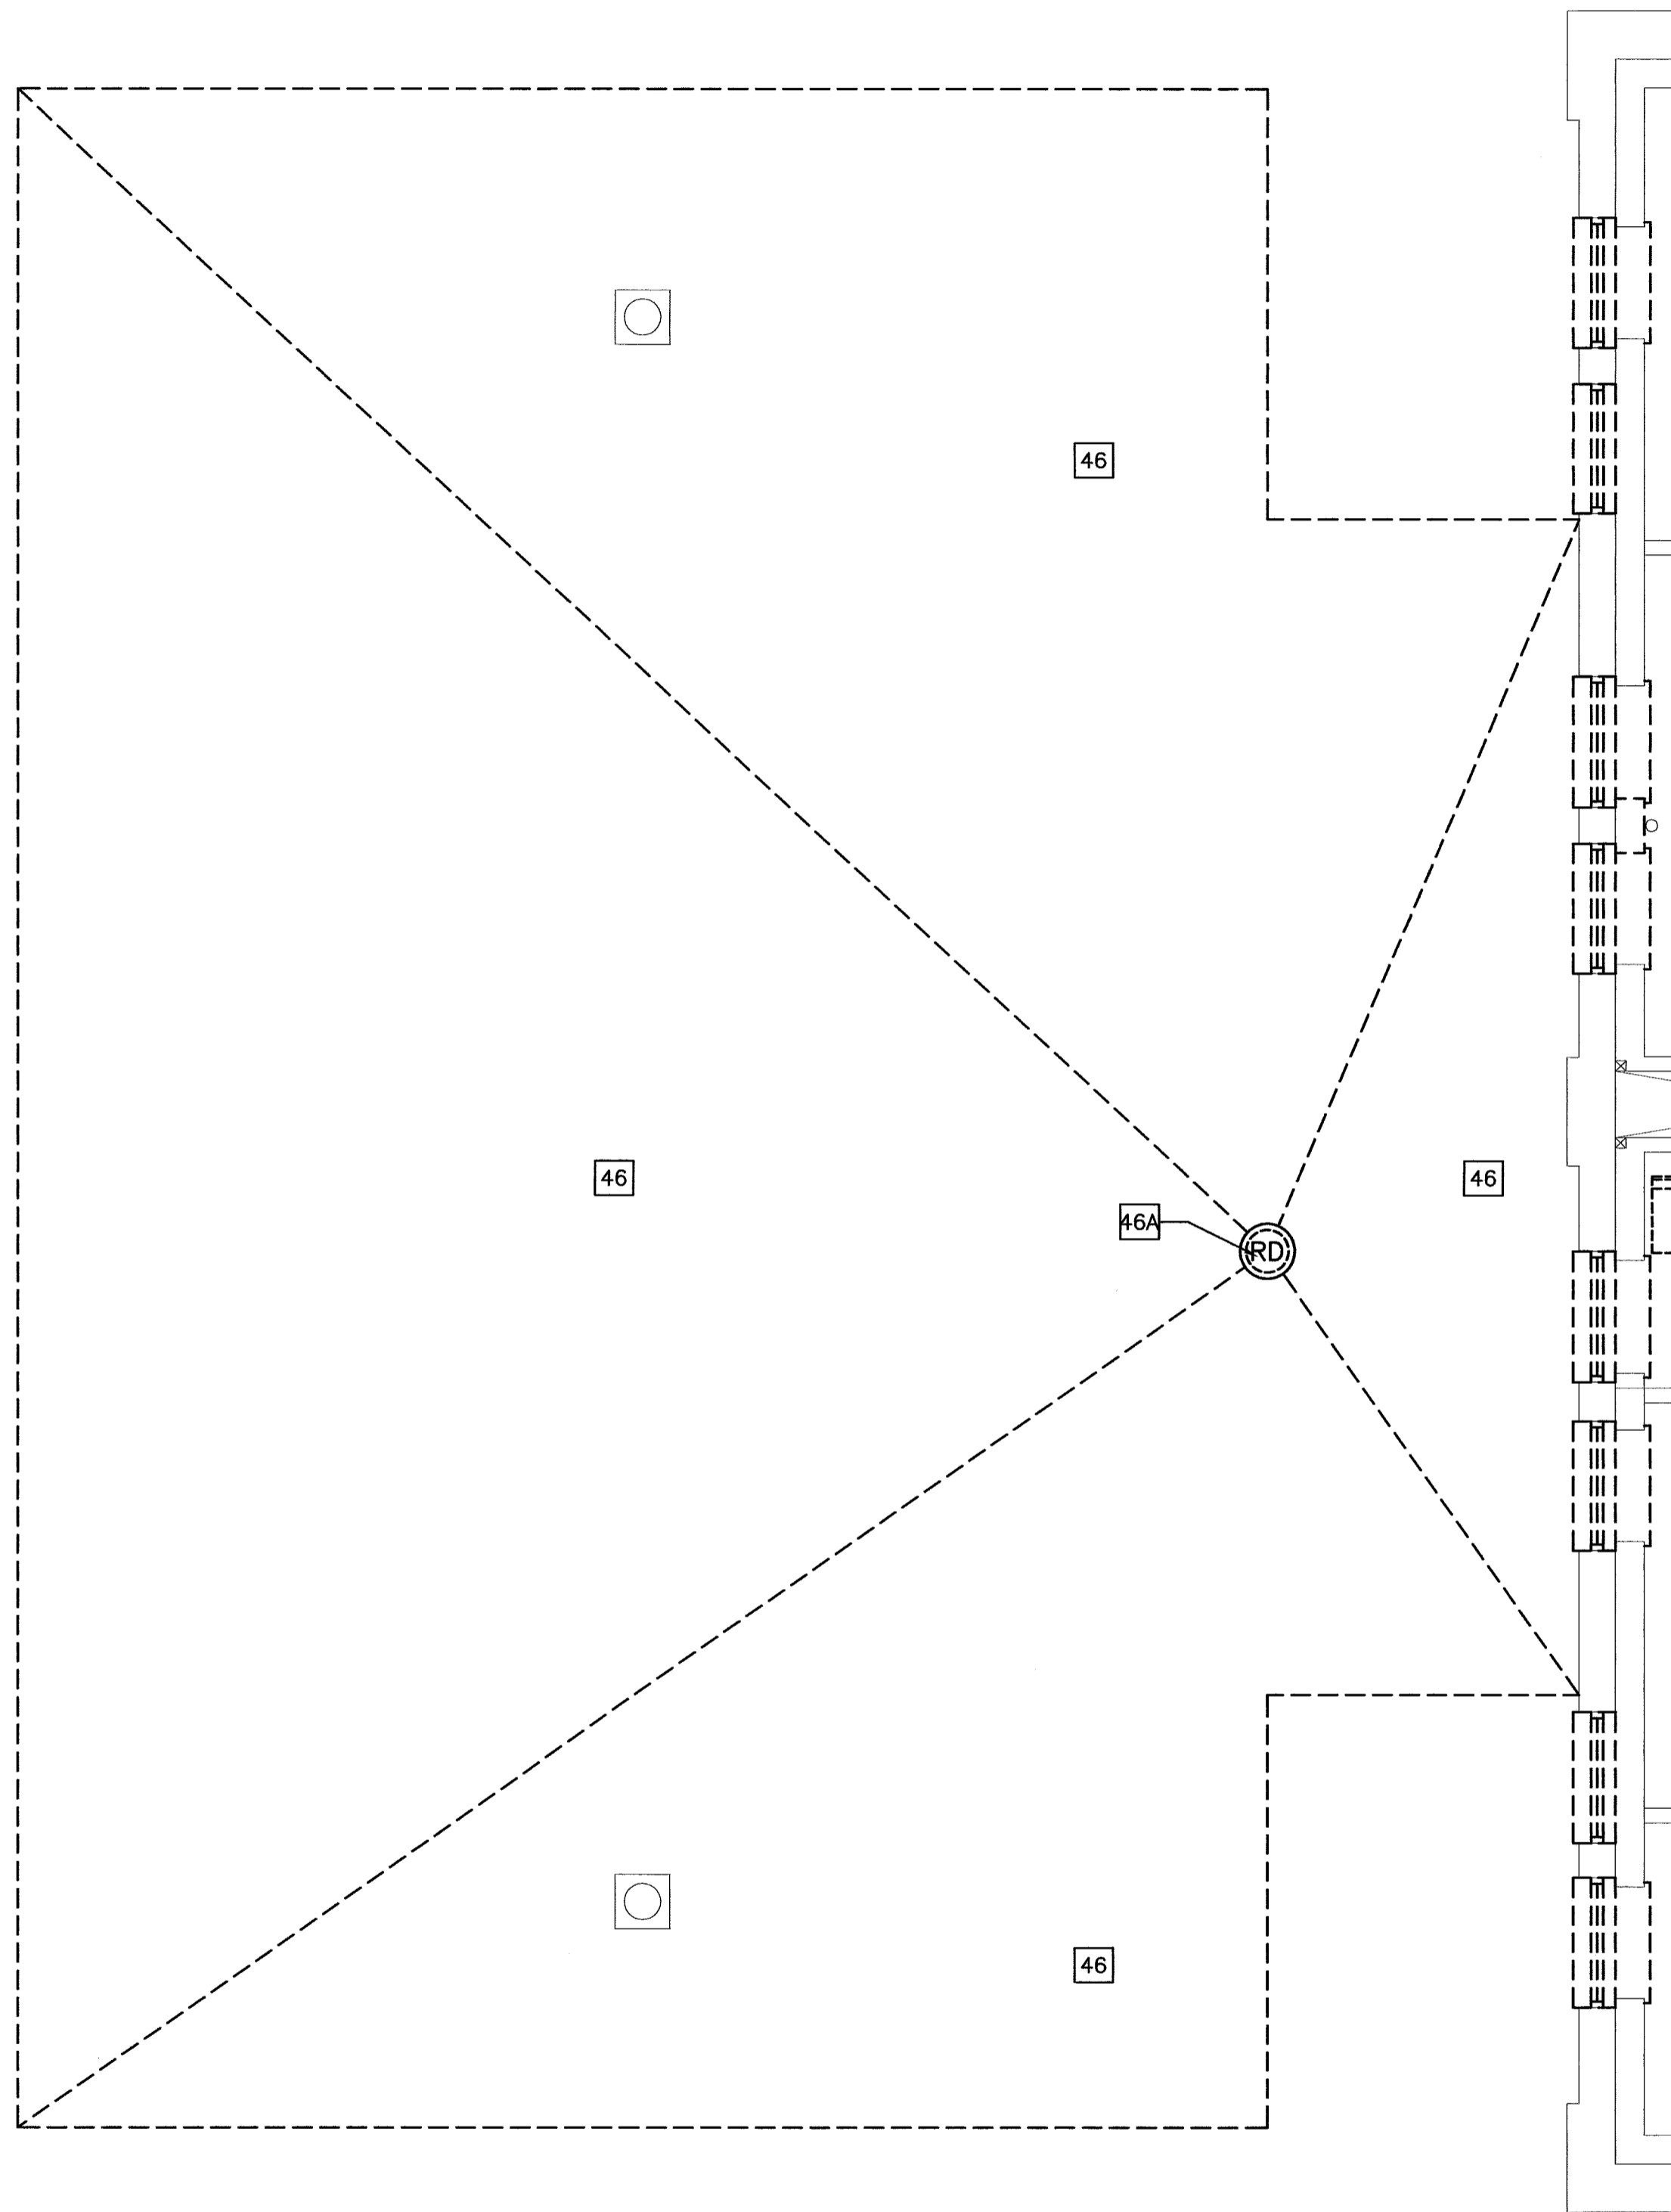


1

REMOVALS ANNEX ROOF PLAN

REFERENCED FROM:

SCALE: 1/4" = 1'-0"

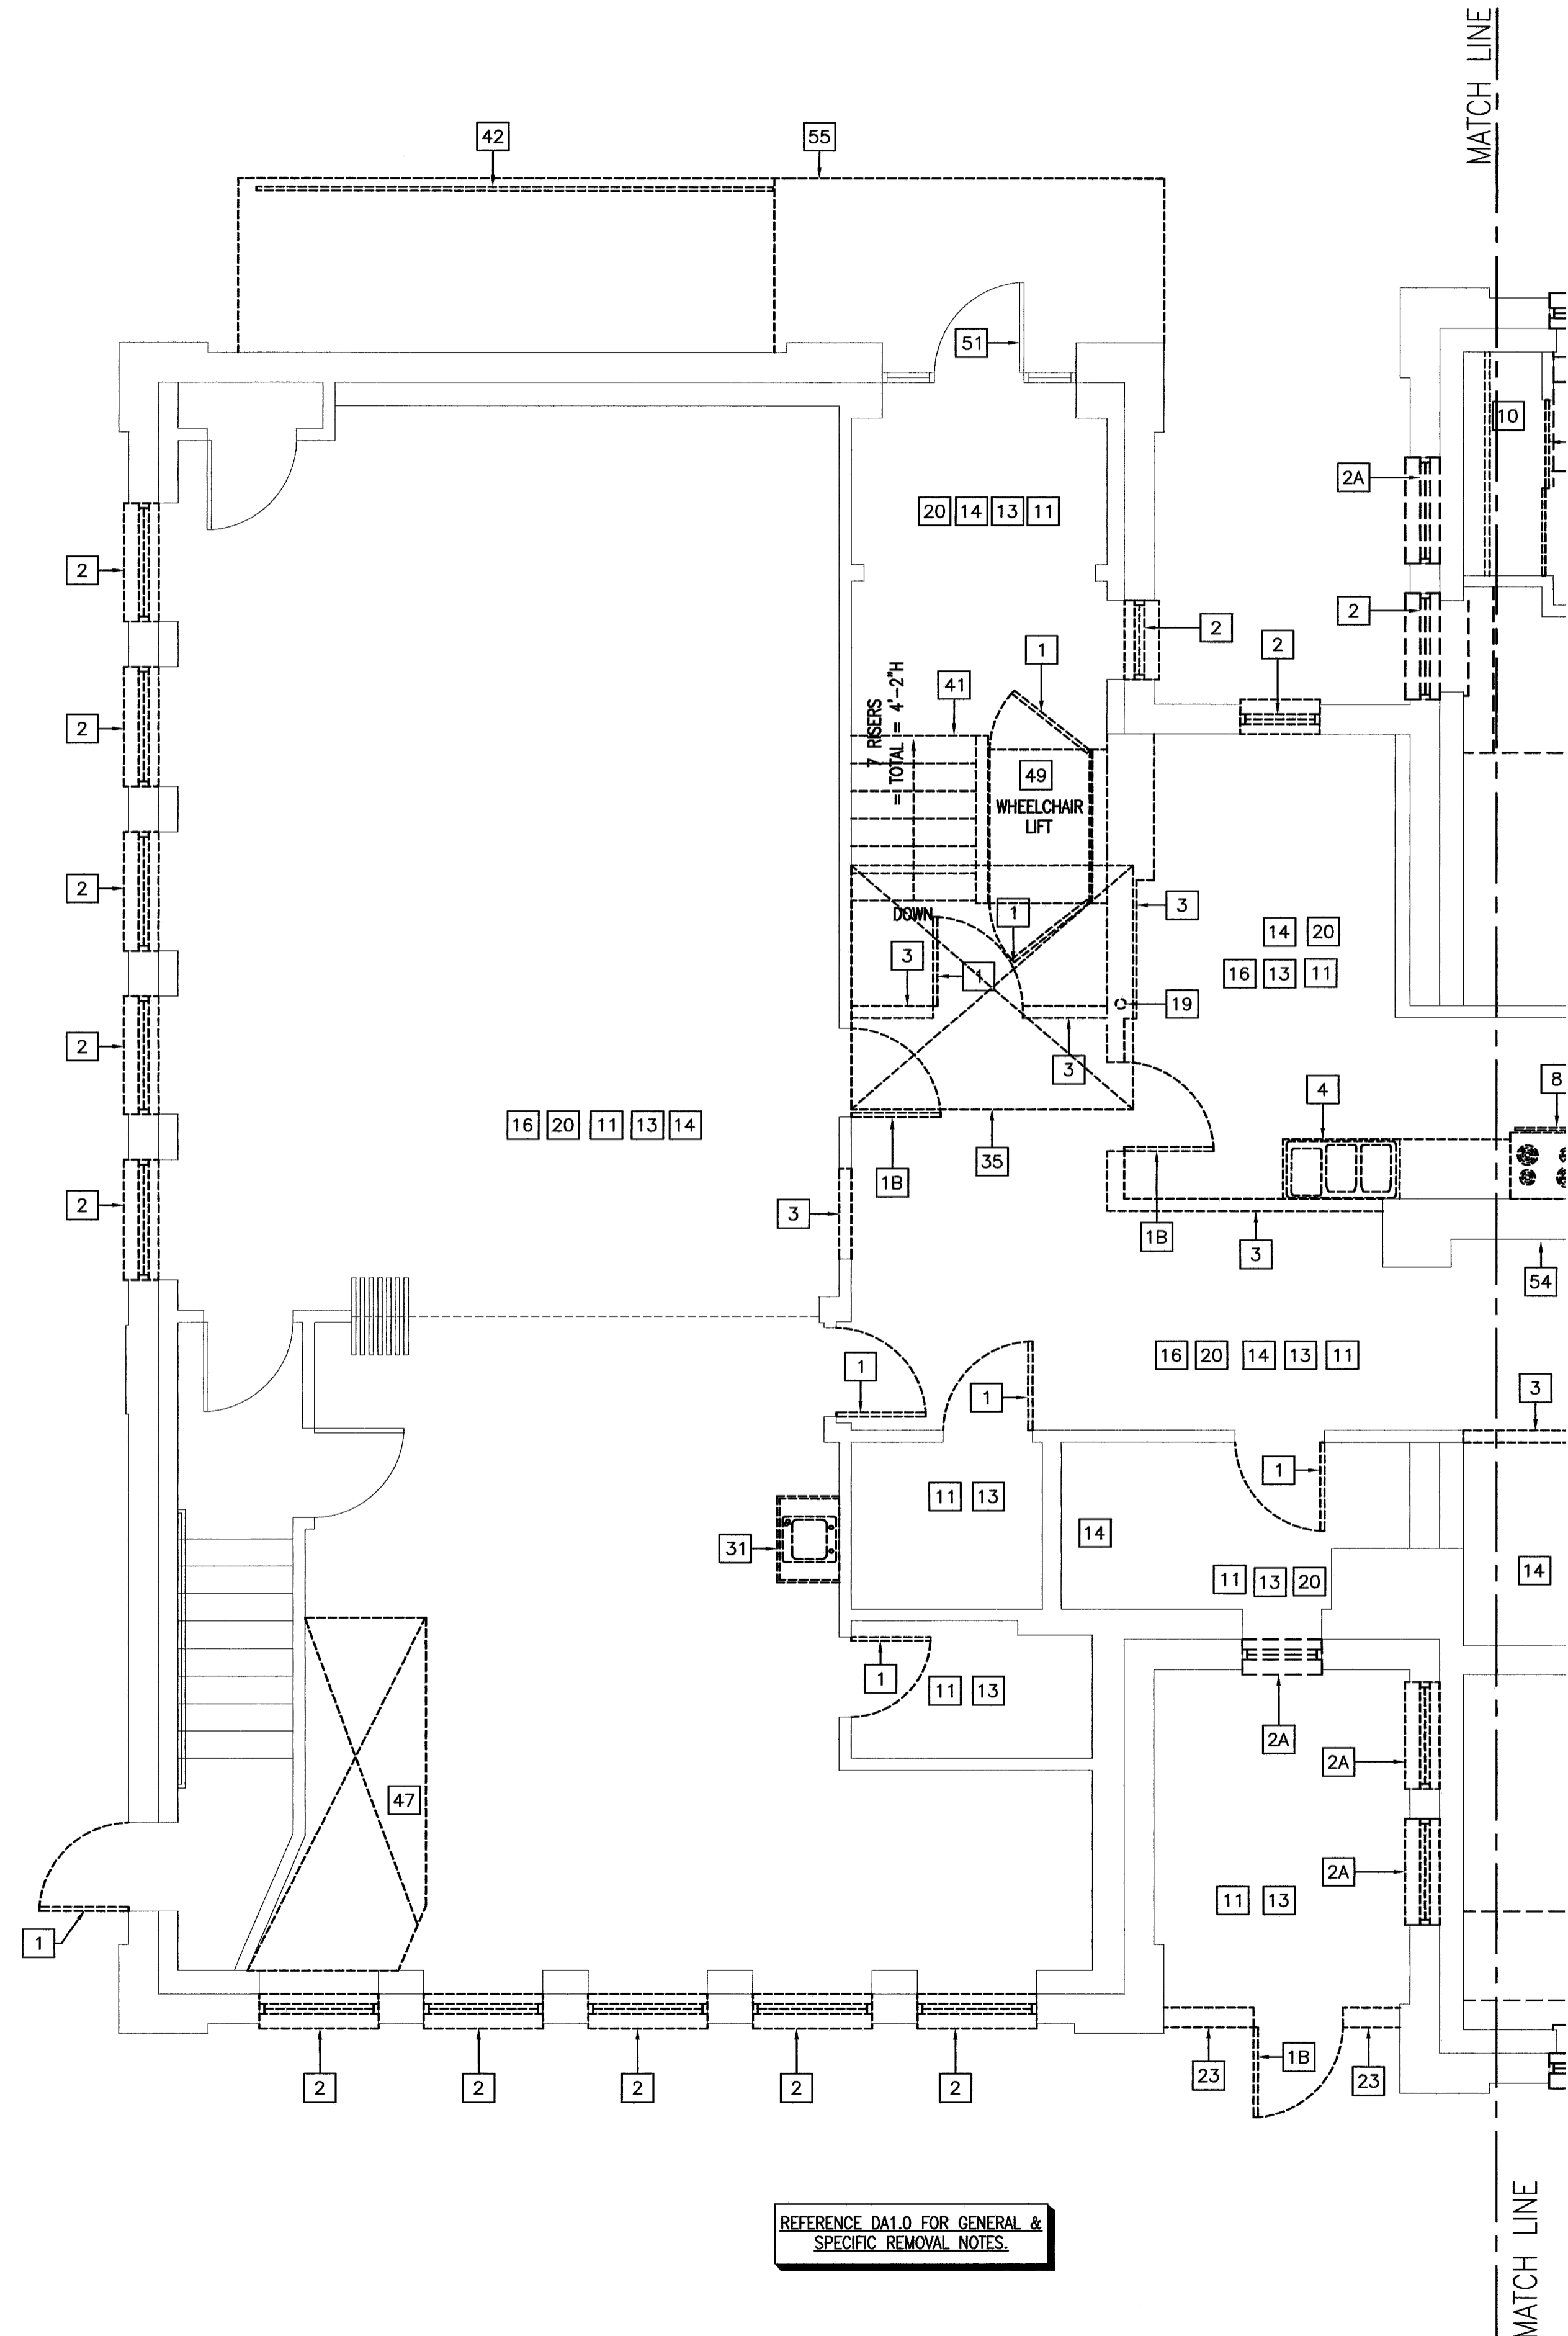

REFERENCE DA1.0 FOR GENERAL & SPECIFIC REMOVAL NOTES.

2

REMOVALS ANNEX FIRST FLOOR PLAN

REFERENCED FROM:

SCALE: 1/4" = 1'-0"

