




CWS Architects

Architecture  
Space Planning  
Value Design

434 Cumberland Avenue  
Portland, ME 04101  
Phone: (207) 774-4441  
Fax: (207) 774-4016  
www.CWSarch.com

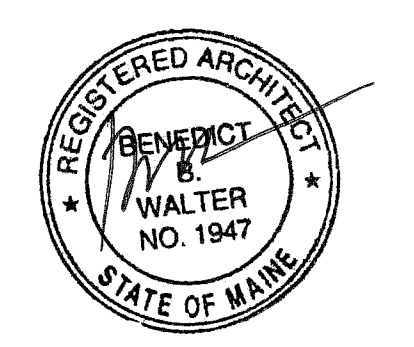

Owner:  
**Avesta Munjoy Commons, LP.**  
307 Cumberland Ave.  
Portland, Maine 04101  
TEL: 207-553-7780

Client:

**Munjoy Commons Apartments**

Portland, Maine

Project No: 07429

Drawing Title:

**SHALER  
FIRST FLOOR PLAN**

Scale: 1/4" = 1'-0"


Date: August 28, 2009

Revisions:


- △
- △
- △
- △
- △
- △

Drawing Number:

**SHALER  
A1.3**

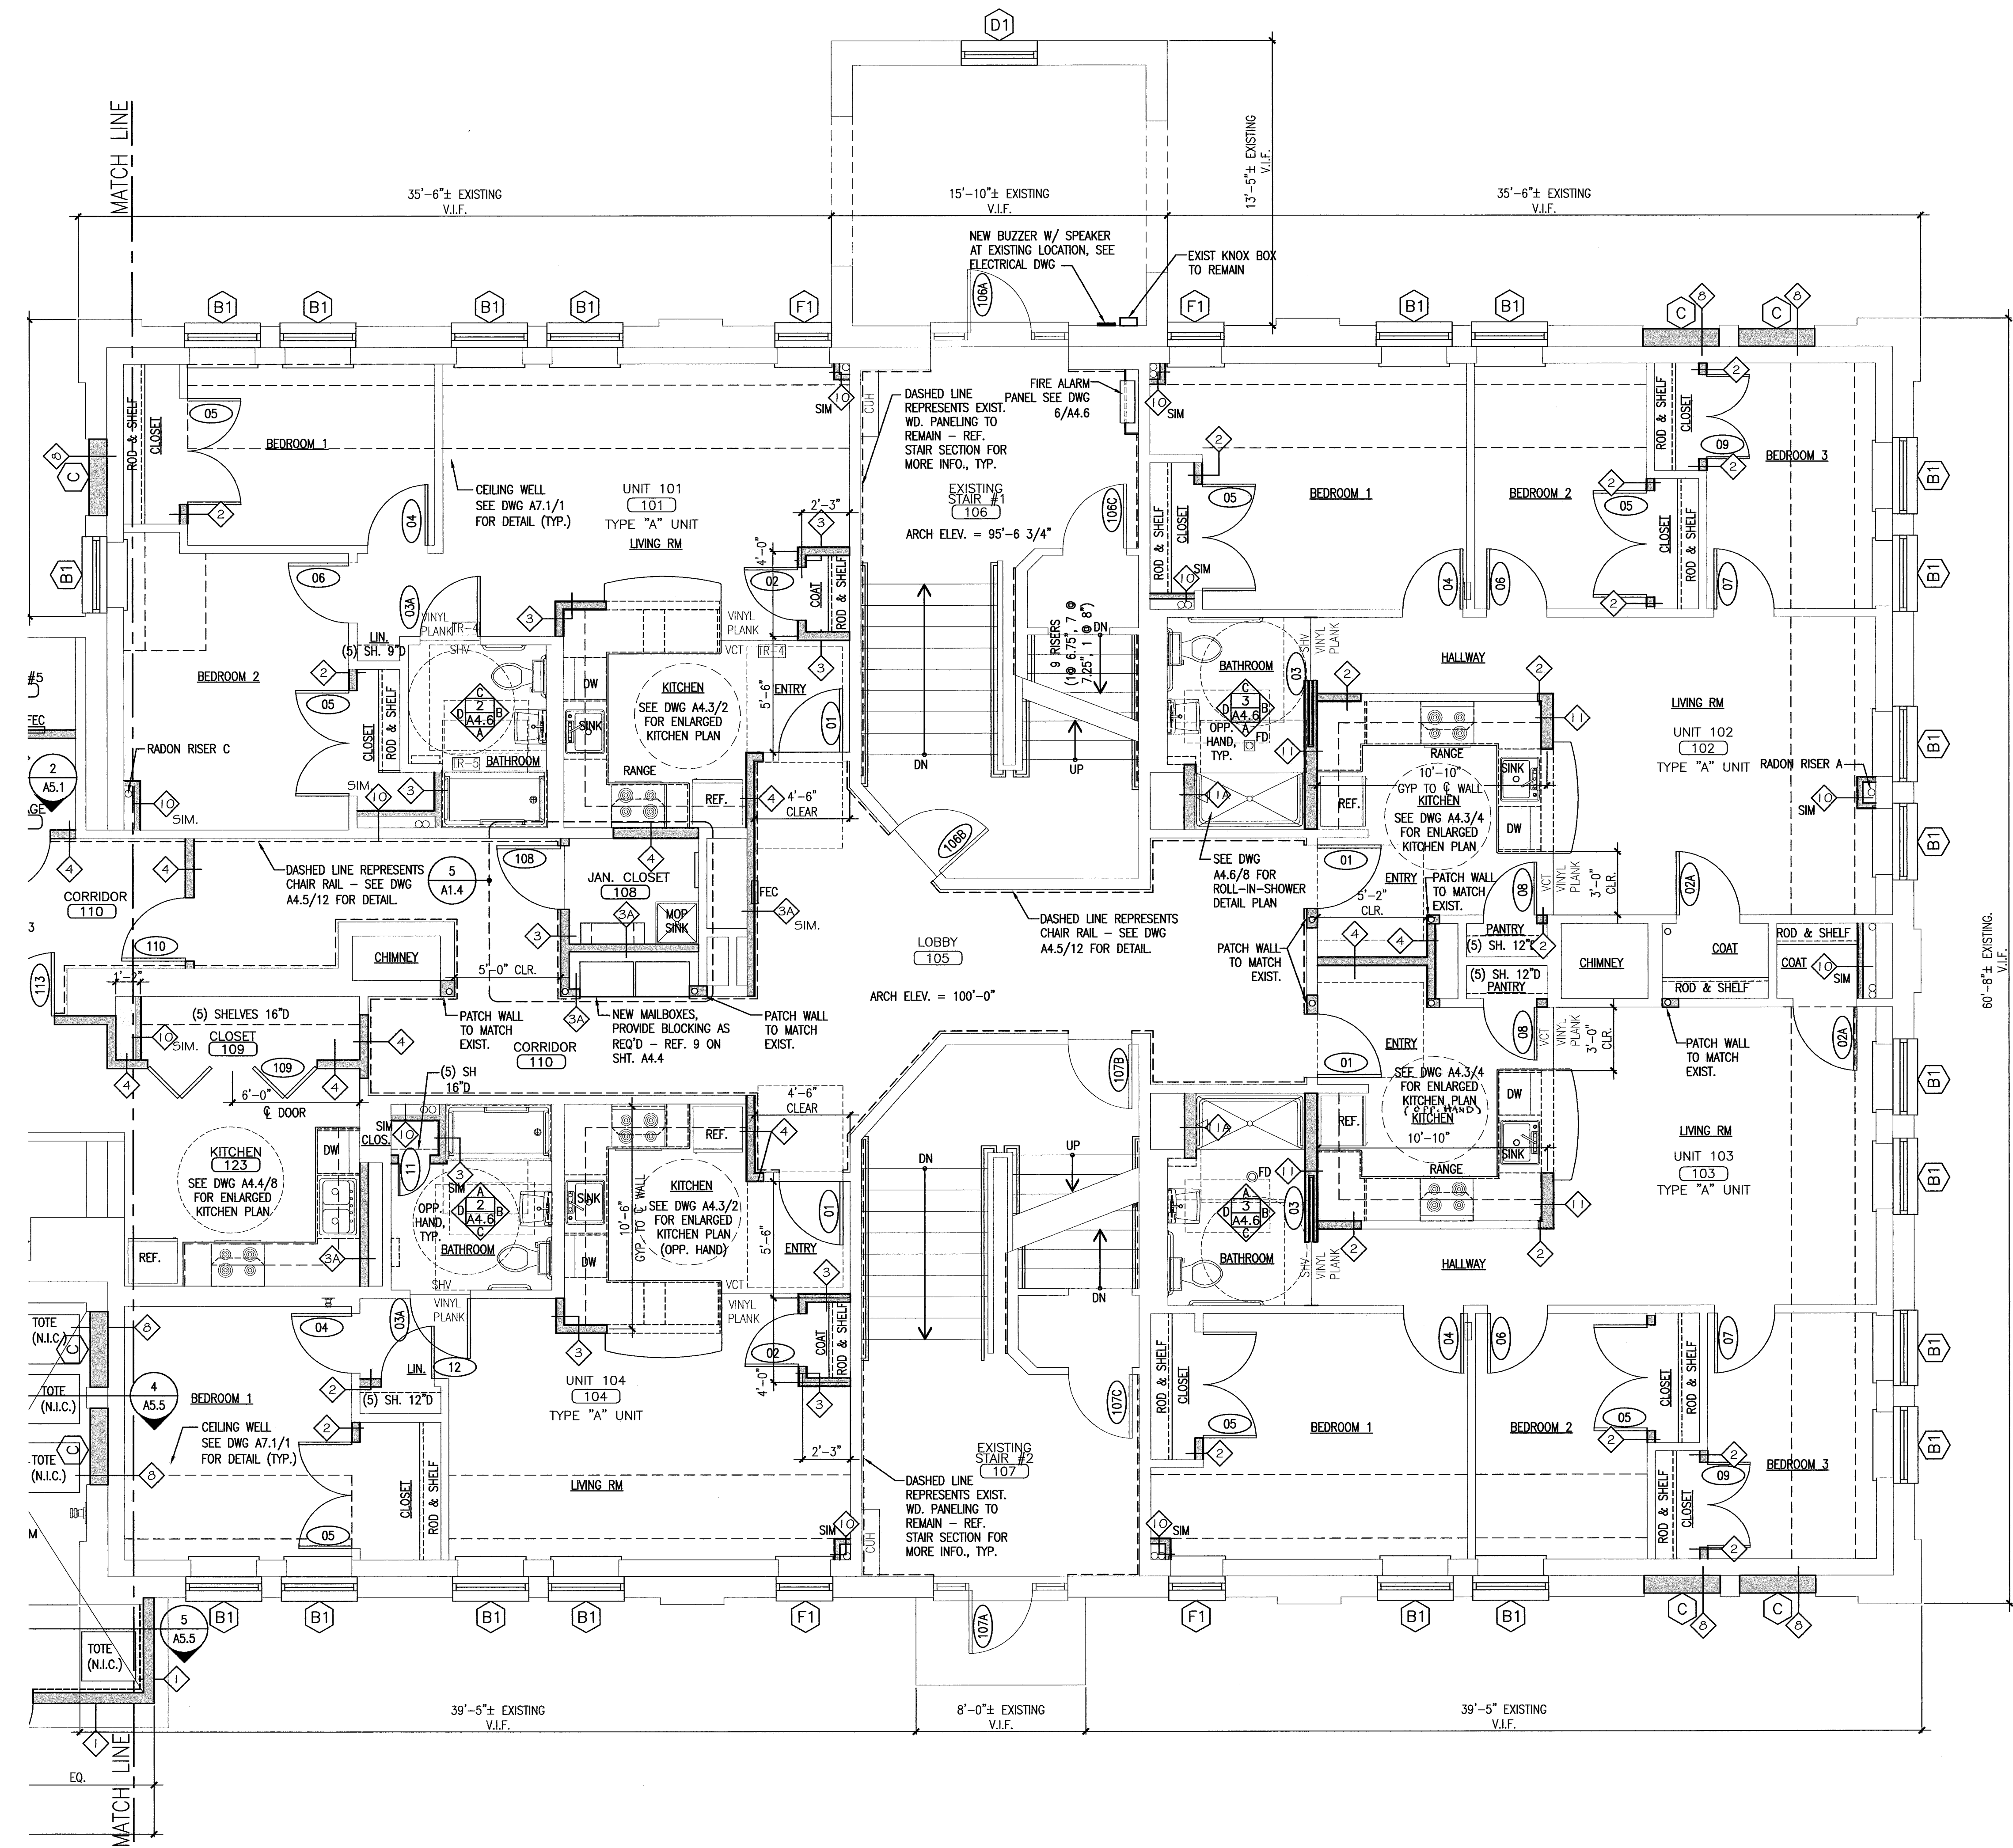

**1** FIRST FLOOR PLAN - PART "A"  
REFERENCED FROM:

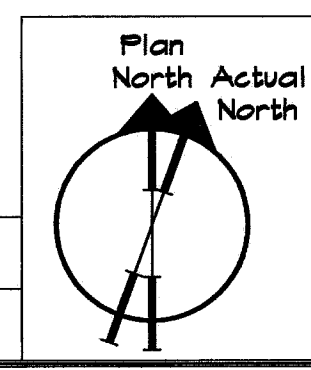

SCALE: 1/4" = 1'-0"