



2 ANNEX FIRST FLOOR PLAN - PART "B"
 REFERENCED FROM:
 SCALE: 1/4" = 1'-0"

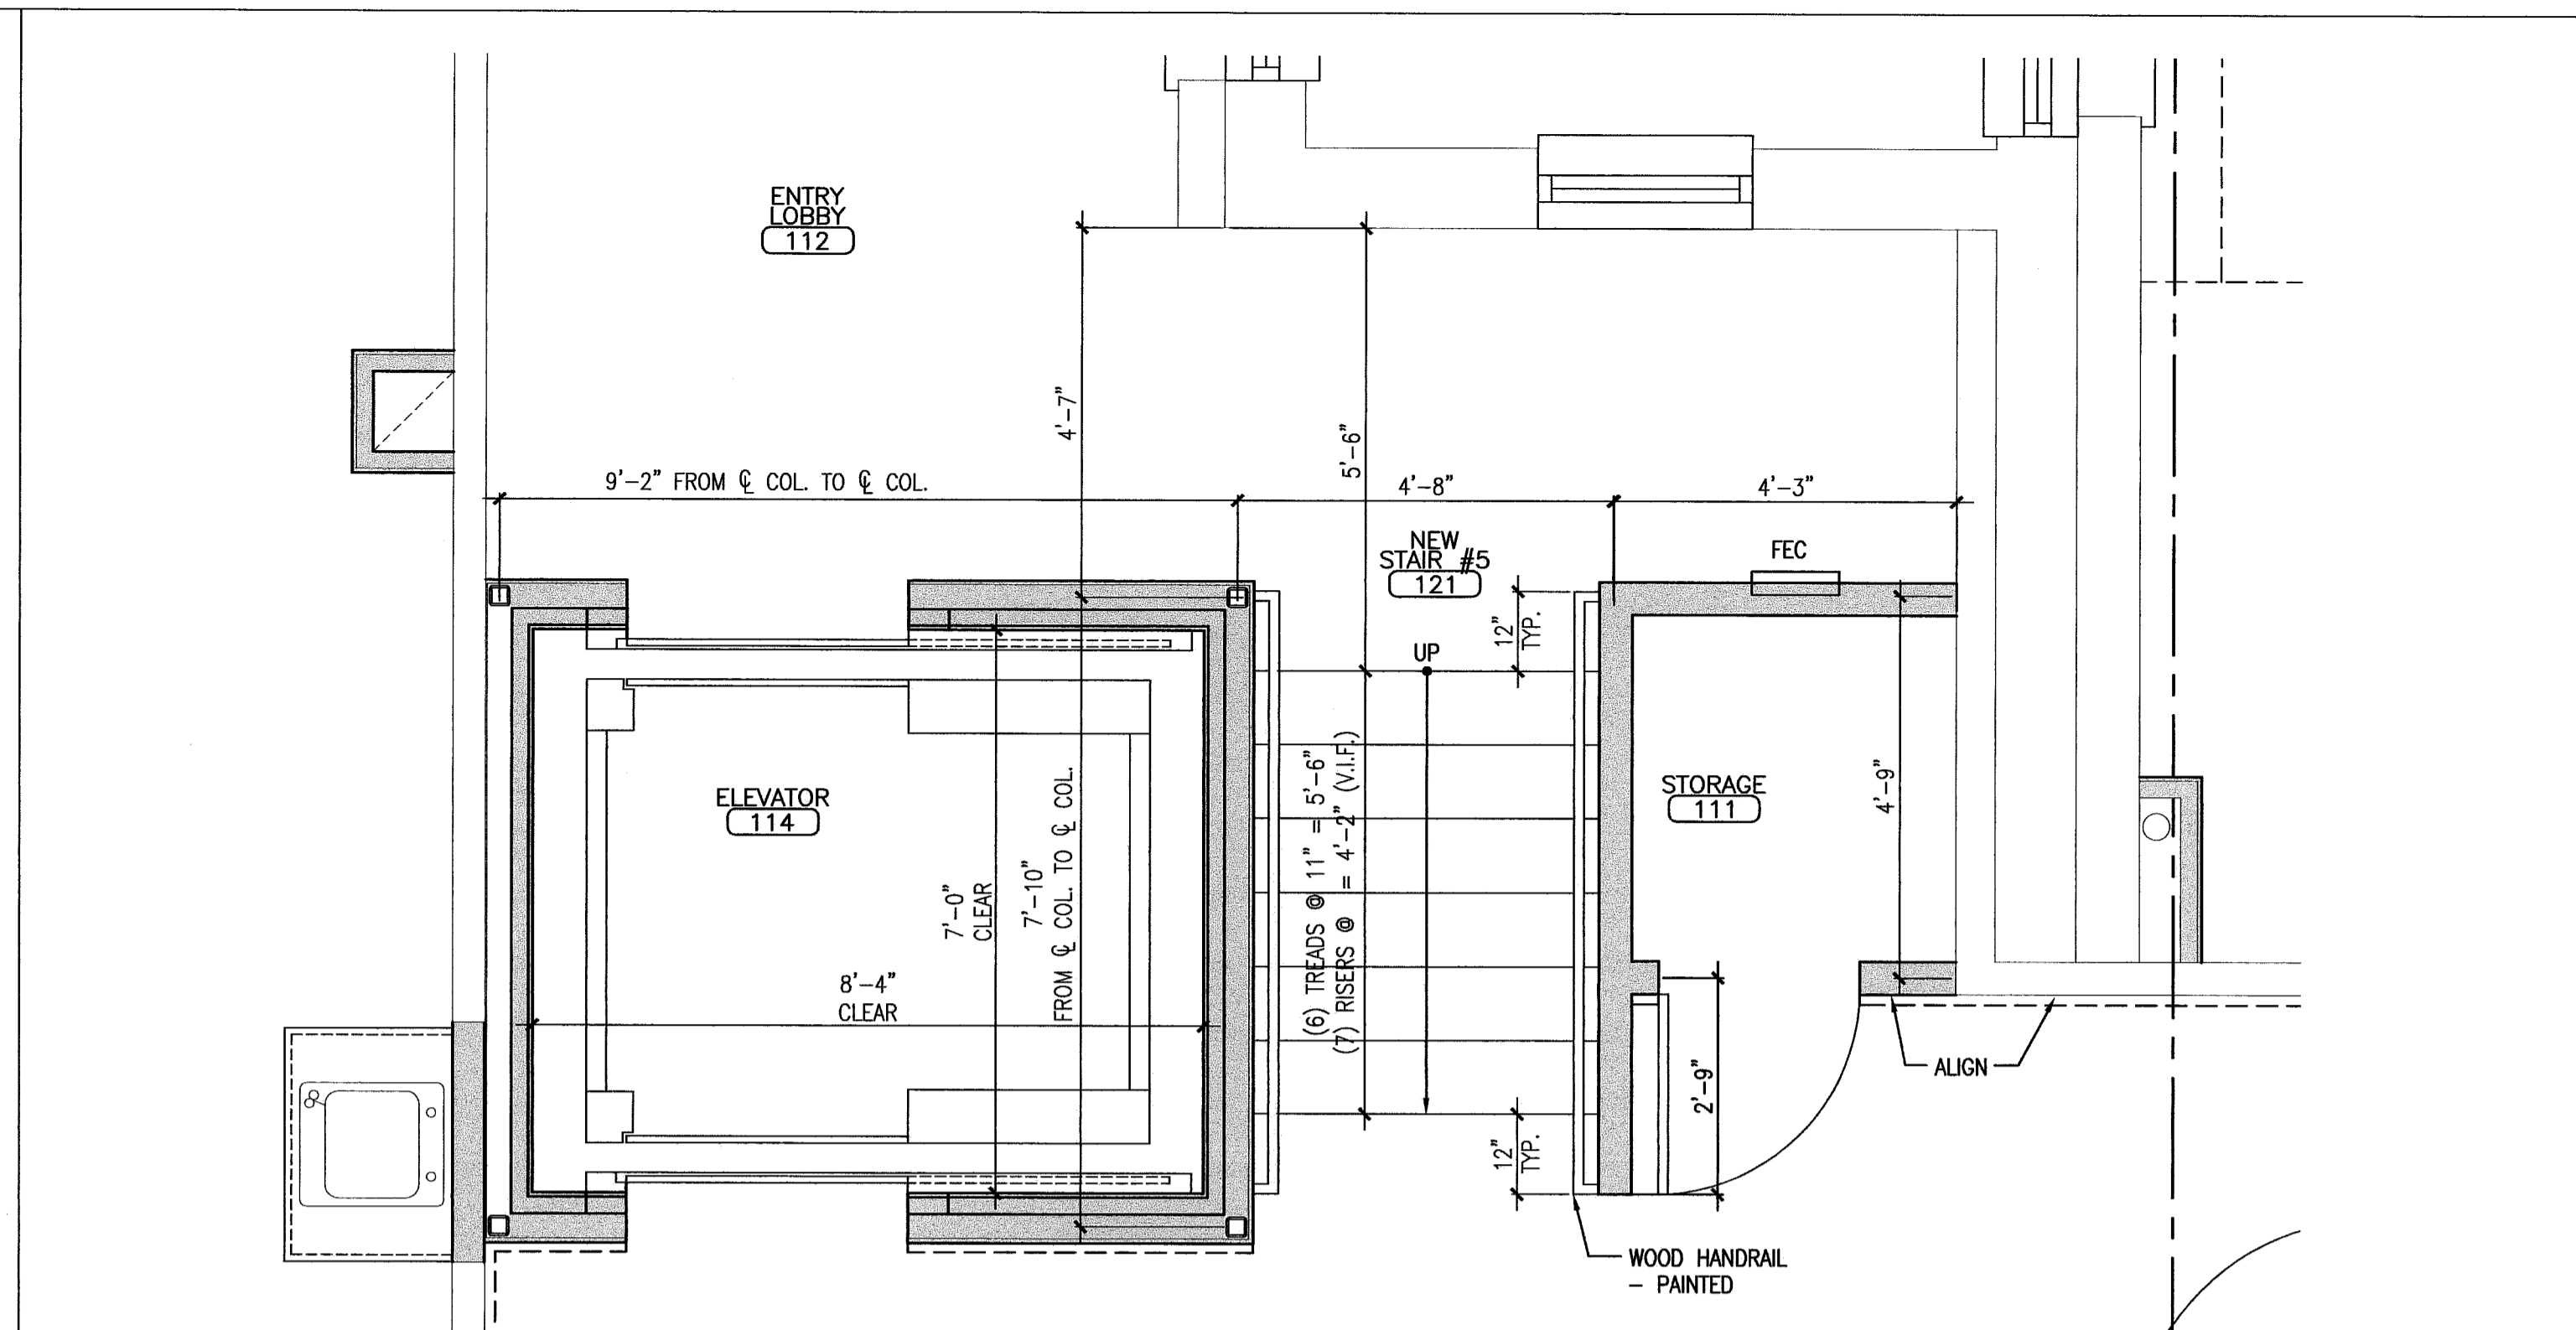

3 NEW STAIR #5
 REFERENCED FROM:
 SCALE: 1/2" = 1'-0"

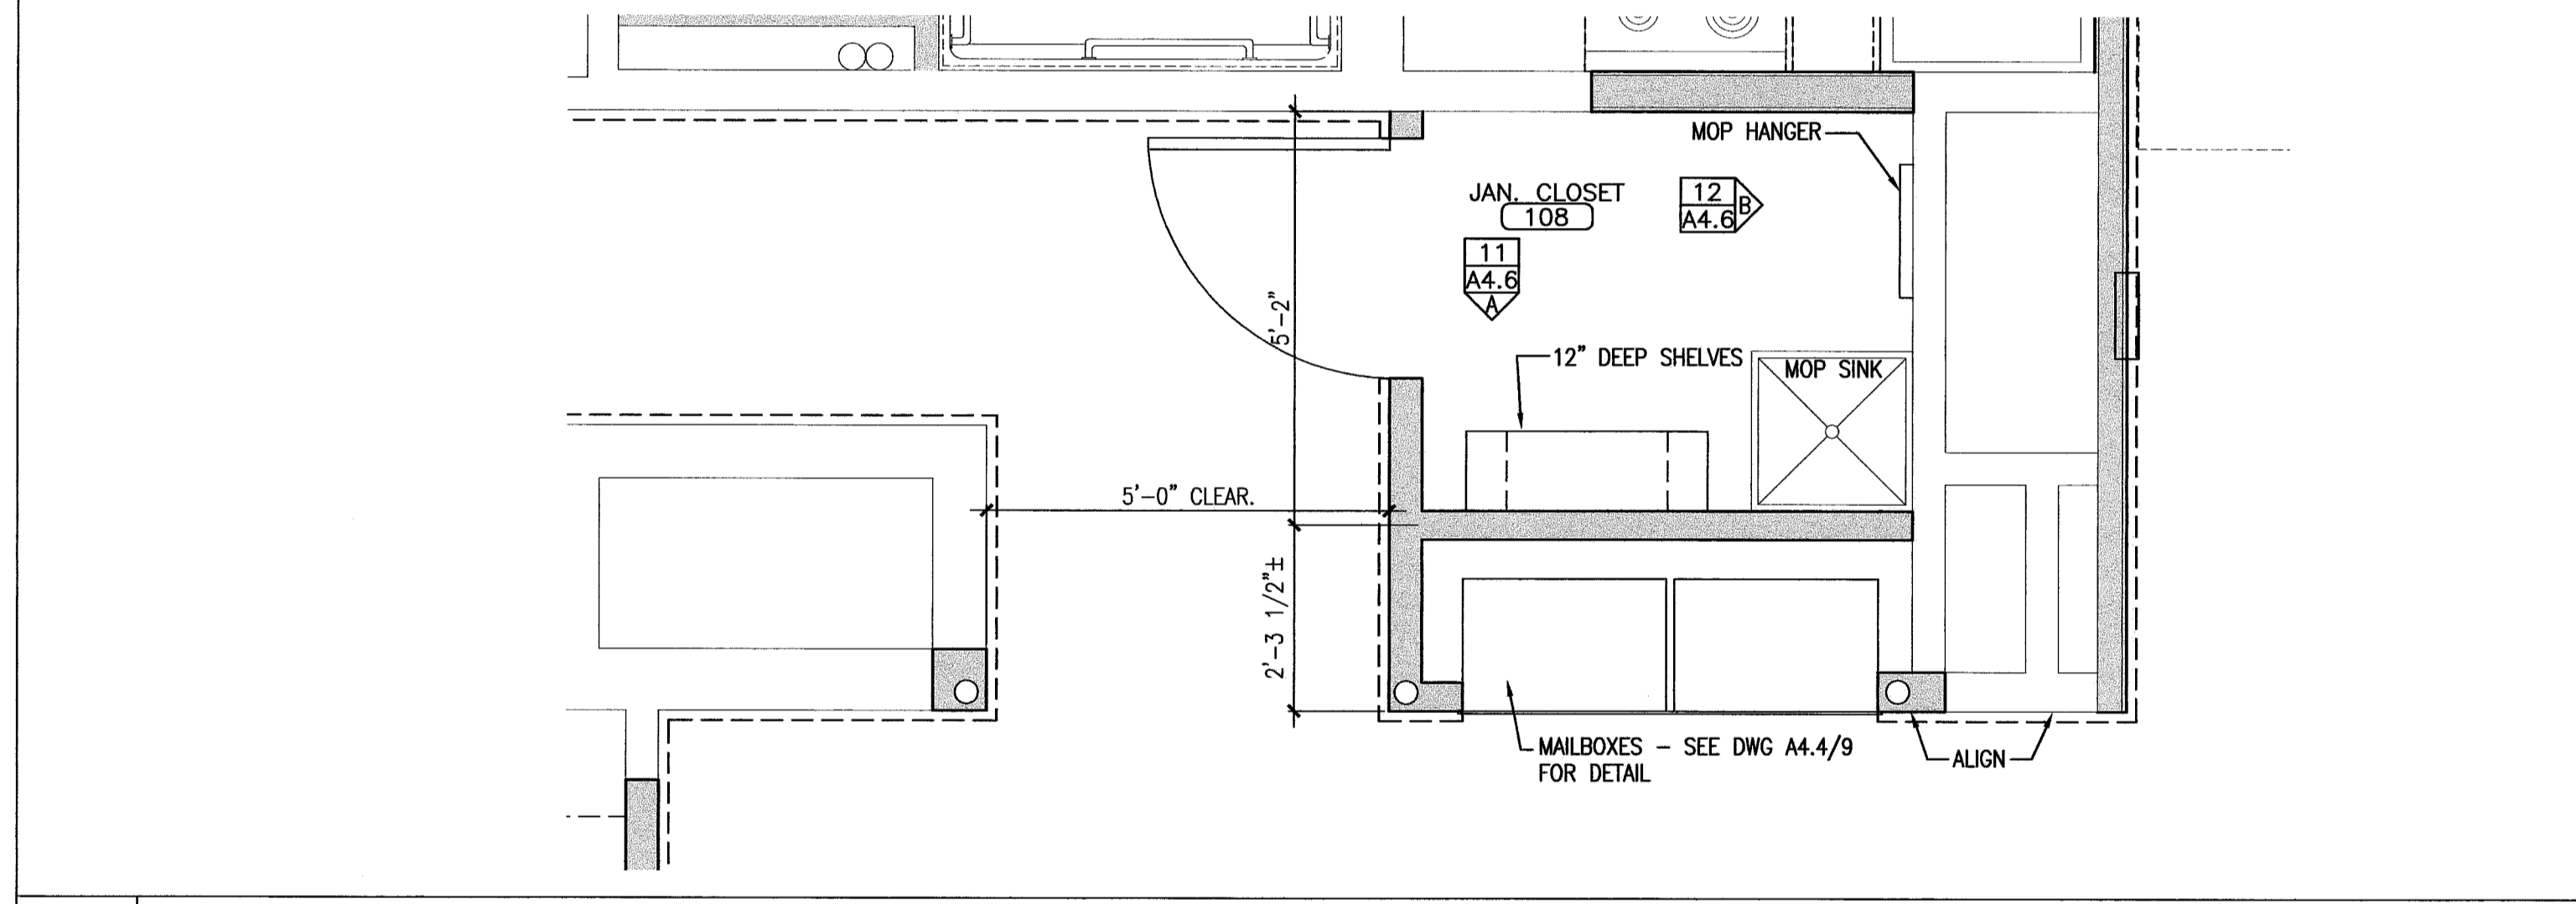

5 JAN. CLOSET
 REFERENCED FROM:
 SCALE: 1/2" = 1'-0"



6 NOT USED
 REFERENCED FROM:
 SCALE:

CWS
CWS Architects
 Architecture
 Space Planning
 Value Design
 434 Cumberland Avenue
 Portland, ME 04101
 Phone: (207) 774-4441
 Fax: (207) 774-4016
 www.CWSarch.com

REGISTERED ARCHITECT
 BENEDICT
 NO. 1947
 STATE OF MAINE

Owner:
Avesta Munjoy Commons, LP.
 307 Cumberland Ave.
 Portland, Maine 04101
 TEL. 207-553-7780

Client:

Munjoy Commons Apartments
 Portland, Maine

Project No: 07429

Drawing Title:
SHAILER ANNEX FIRST FLOOR PLAN

Scale: 1/4" = 1'-0"
 Date: August 28, 2009

Revisions:
 ▲
 ▲
 ▲
 ▲
 ▲

Drawing Number:
SHAILER A1.4