




CWS Architects

Architecture  
Space Planning  
Value Design

434 Cumberland Avenue  
Portland, ME 04101  
Phone: (207)774-4441  
Fax: (207)774-4016  
www.CWSarch.com

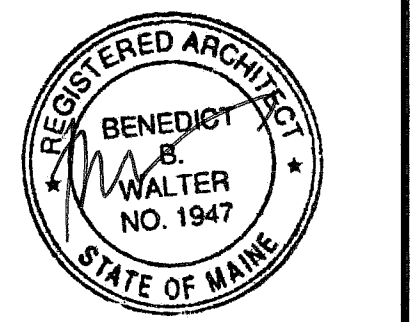

Owner:  
**Avesta Munjoy Commons, LP.**  
307 Cumberland Ave.  
Portland, Maine 04101  
TEL. 207-553-7780

Client:

**Munjoy Commons Apartments**

Portland, Maine

Project No: 07429


Drawing Title:  
**SHAILER FIRST FLOOR REFLECTED CEILING PLAN**

Scale: 3/16" = 1'-0"  
Date: August 28, 2009

- Revisions:
- △
  - △
  - △
  - △
  - △
  - △

Drawing Number:  
**SHAILER A2.2**

REFER TO ELECTRICAL DRAWINGS FOR EXTERIOR AND INTERIOR LIGHTING FIXTURE TYPES AND LOCATIONS

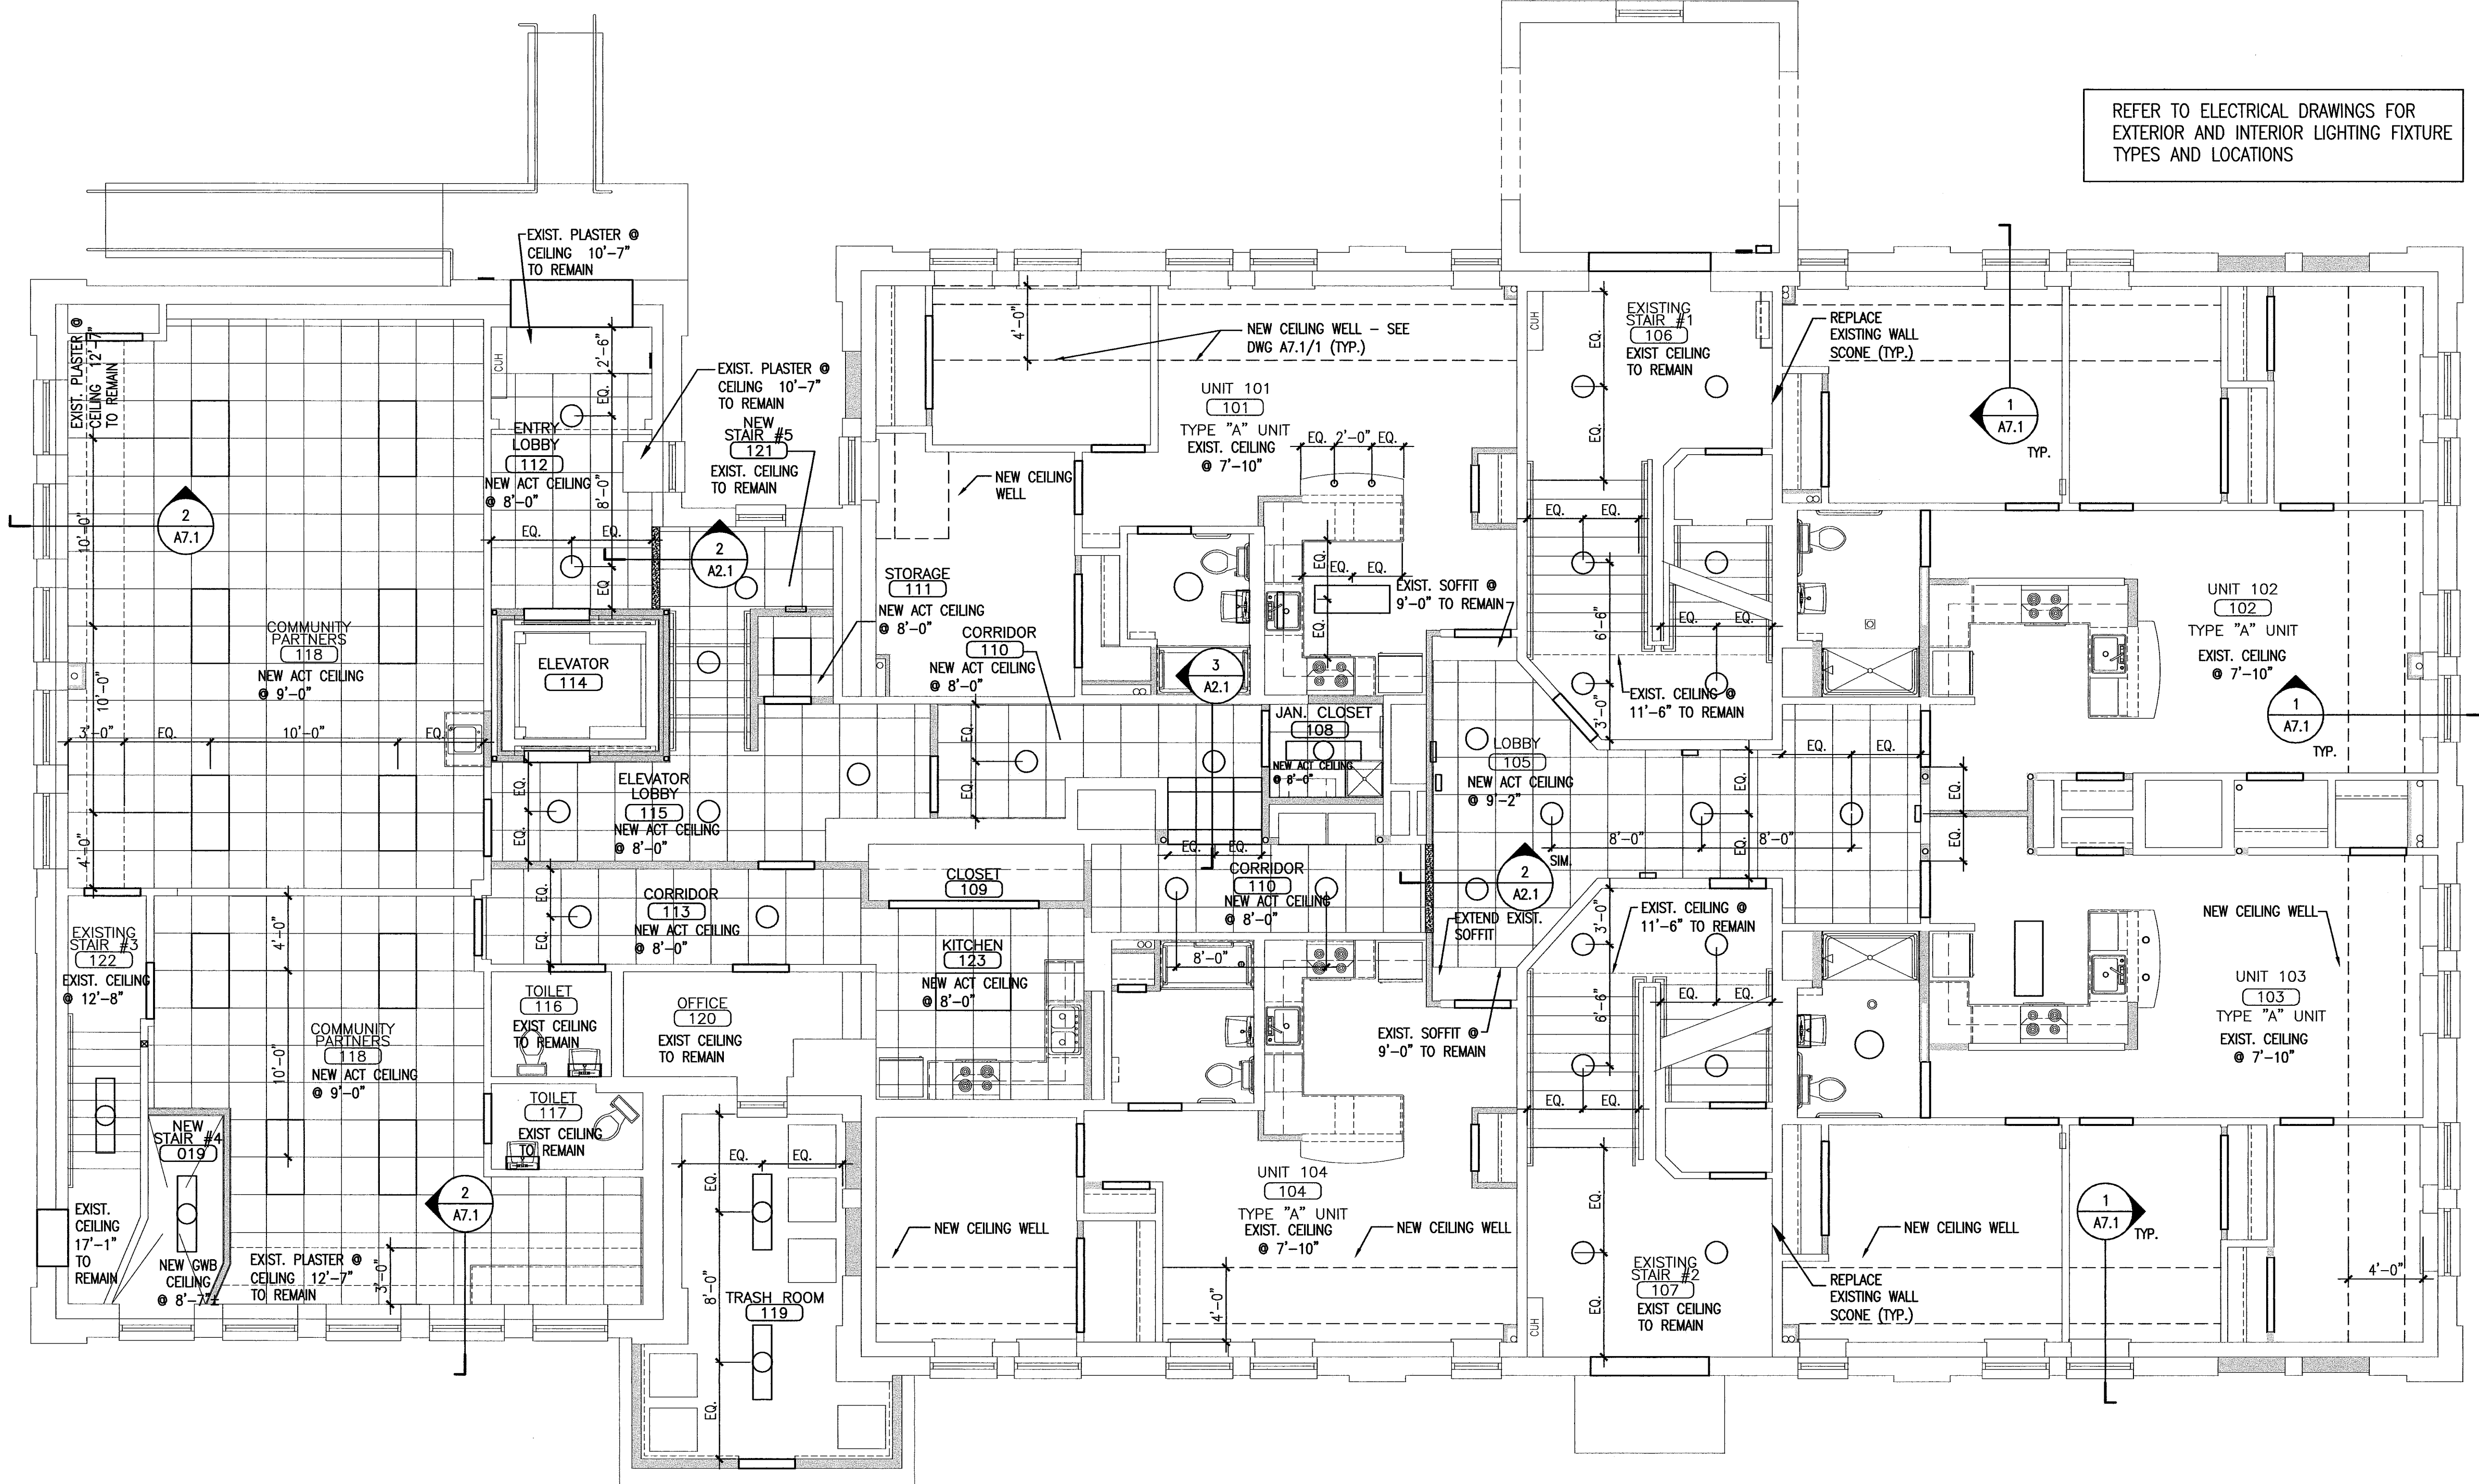

REFERENCED FROM: