



1 FIRE ESCAPE STAIR - FOURTH FLOOR PLAN

REFERENCED FROM:

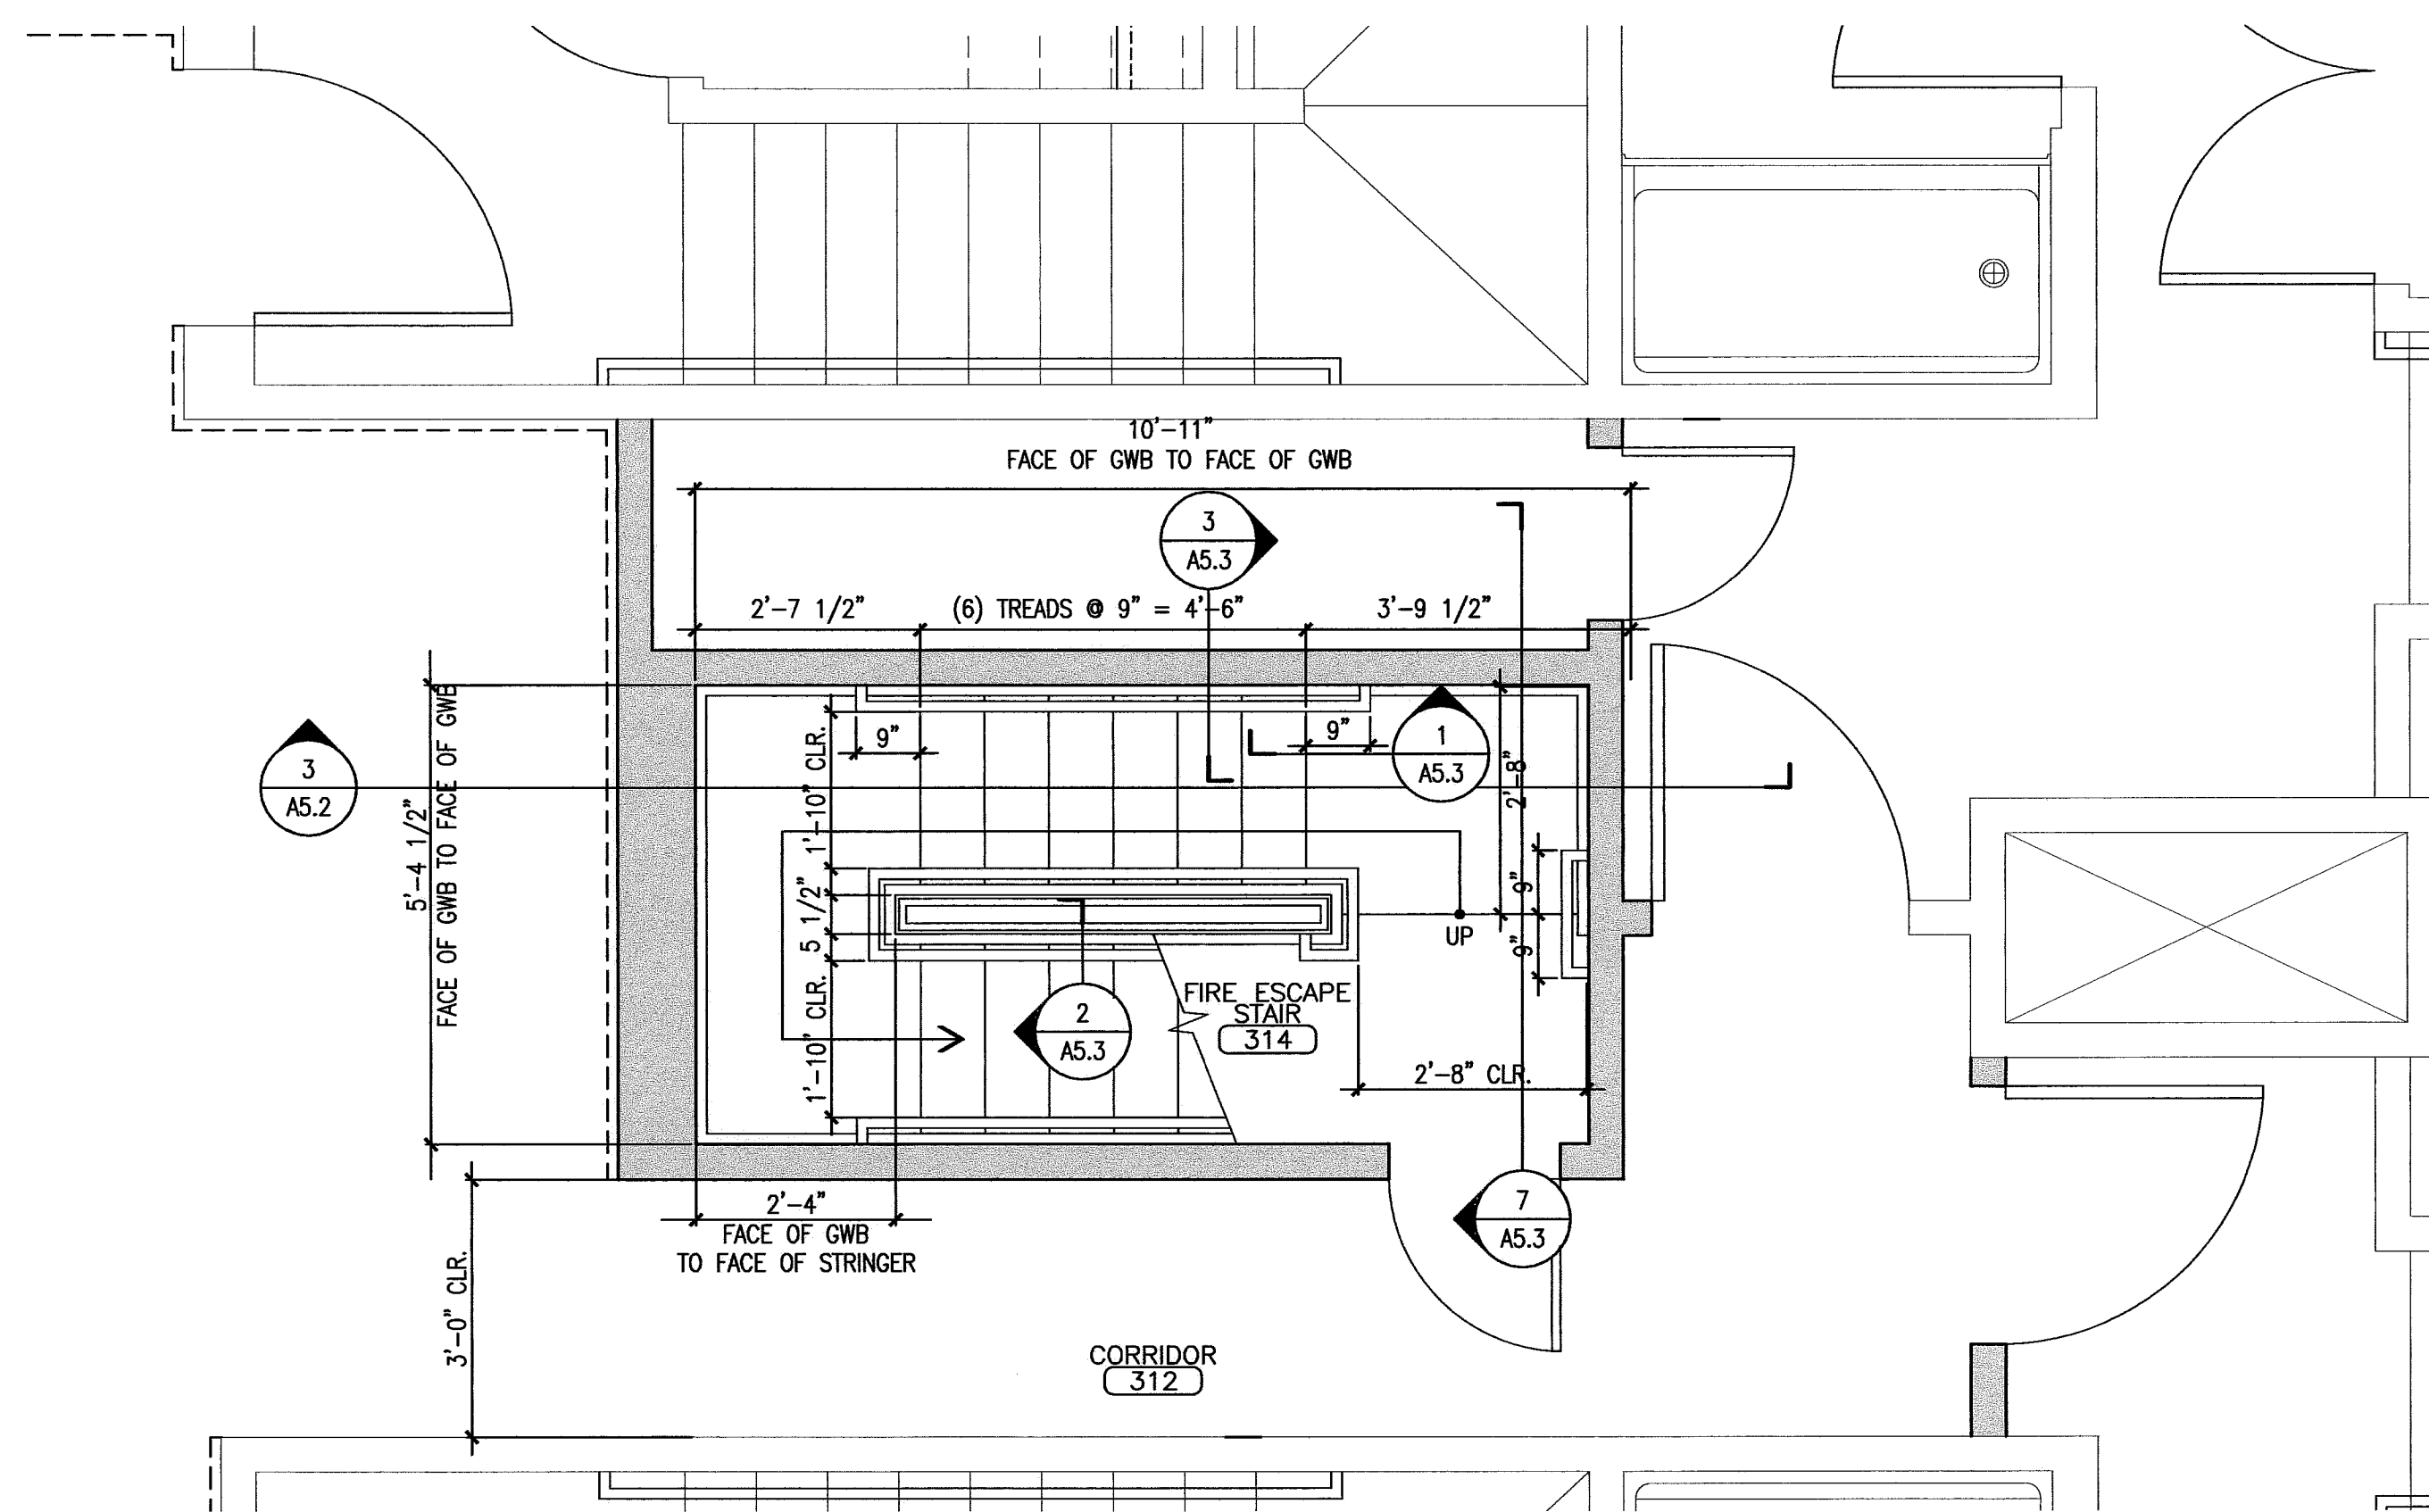

2 FIRE ESCAPE STAIR 313 - THIRD FLOOR PLAN

REFERENCED FROM:

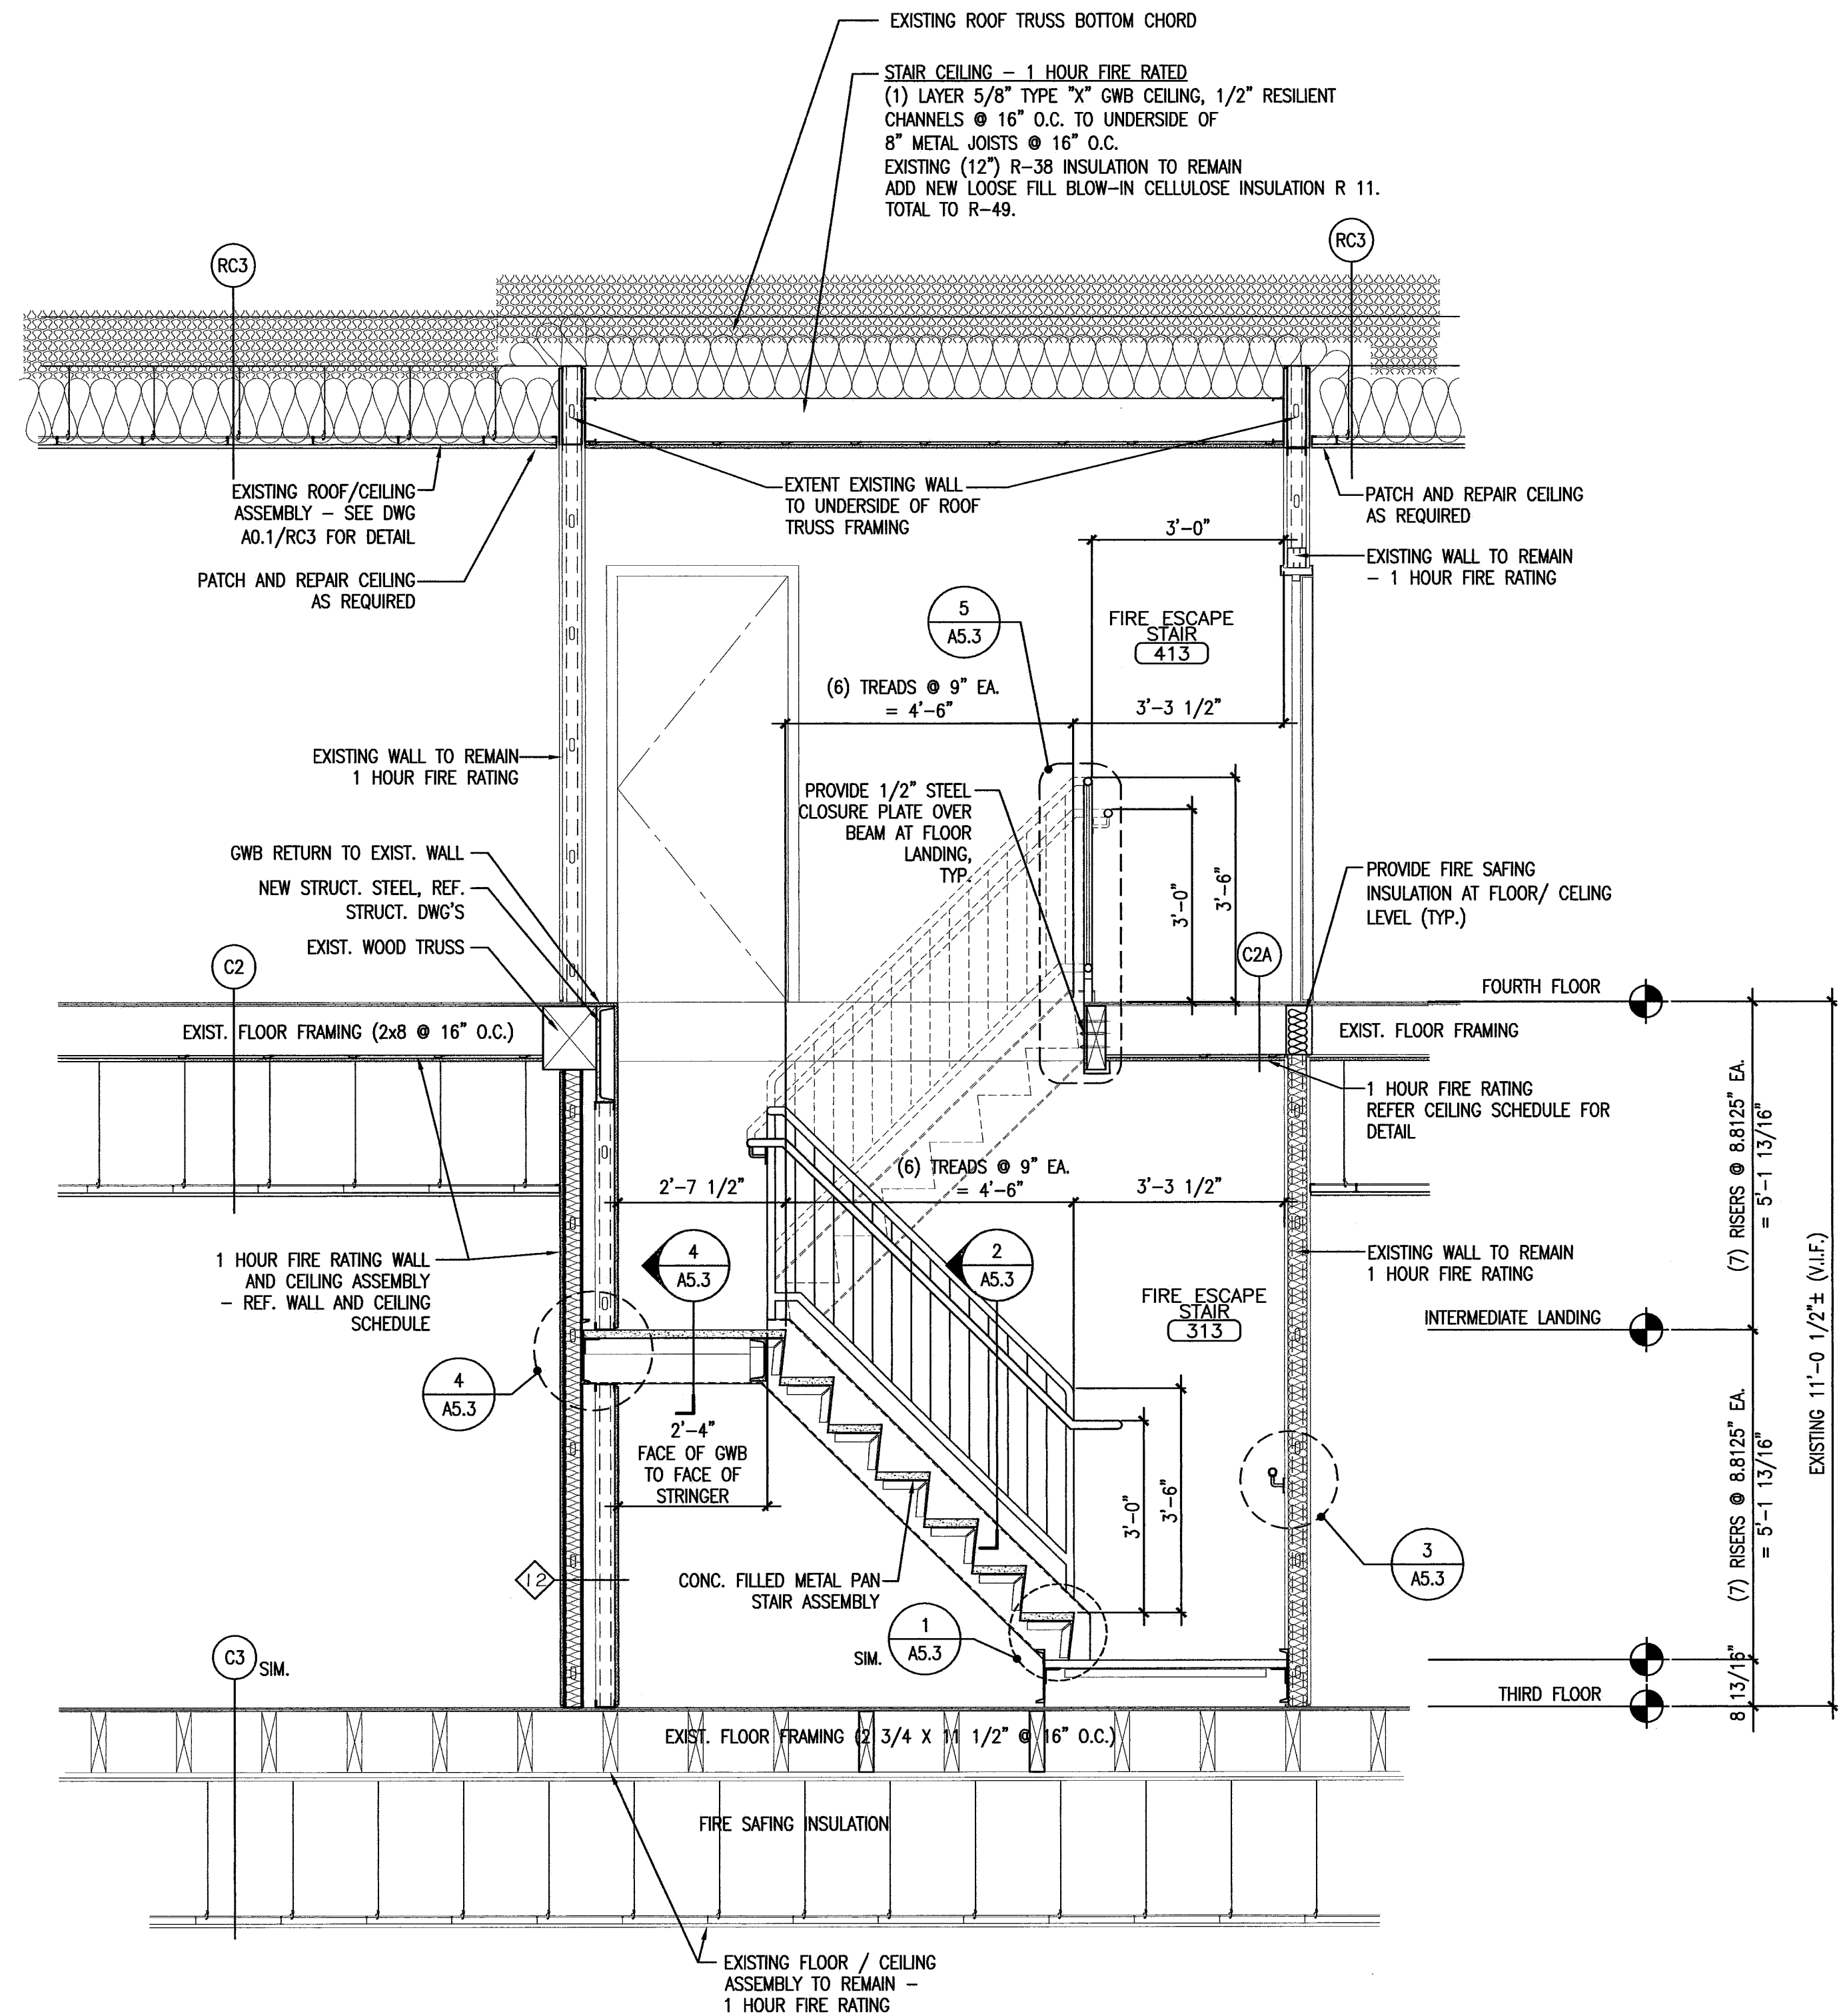

3 SECTION @ FIRE ESCAPE STAIR

REFERENCED FROM:

SCALE: 1/2" = 1'-0"




CWS Architects

Architecture
Space Planning
Value Design

434 Cumberland Avenue
Portland, ME 04101
Phone: (207)774-4441
Fax: (207)774-4016

www.CWSarch.com

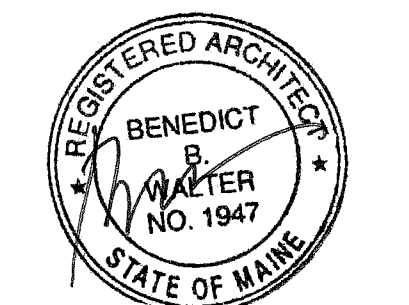

Owner:
Avesta Munjoy Commons, LP.

307 Cumberland Ave.
Portland, Maine 04101
TEL. 207-553-7780

Client:

Munjoy Commons Apartments

Portland, Maine

Project No: 07429

Drawing Title:

**SHAILER
FIRE ESCAPE STAIR
PLANS & SECTIONS**

Scale: AS NOTED

Date: August 28, 2009

Revisions:

- △
- △
- △
- △
- △
- △

Drawing Number:

**SHAILER
A5.2**