


1 ANNEX BUILDING EXISTING FLAT ROOF DETAIL

REFERENCED FROM:


SCALE: 1/2" = 1'-0"

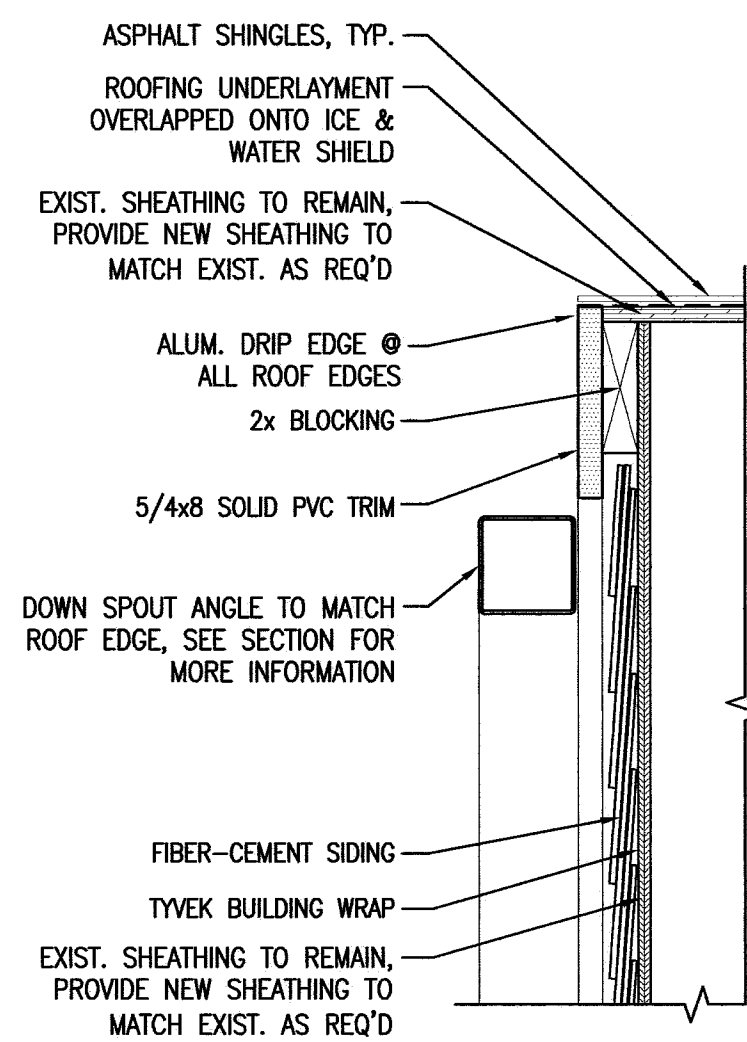

6 ROOF RAKE TRIM DETAIL

REFERENCED FROM:


SCALE: 1/2" = 1'-0"

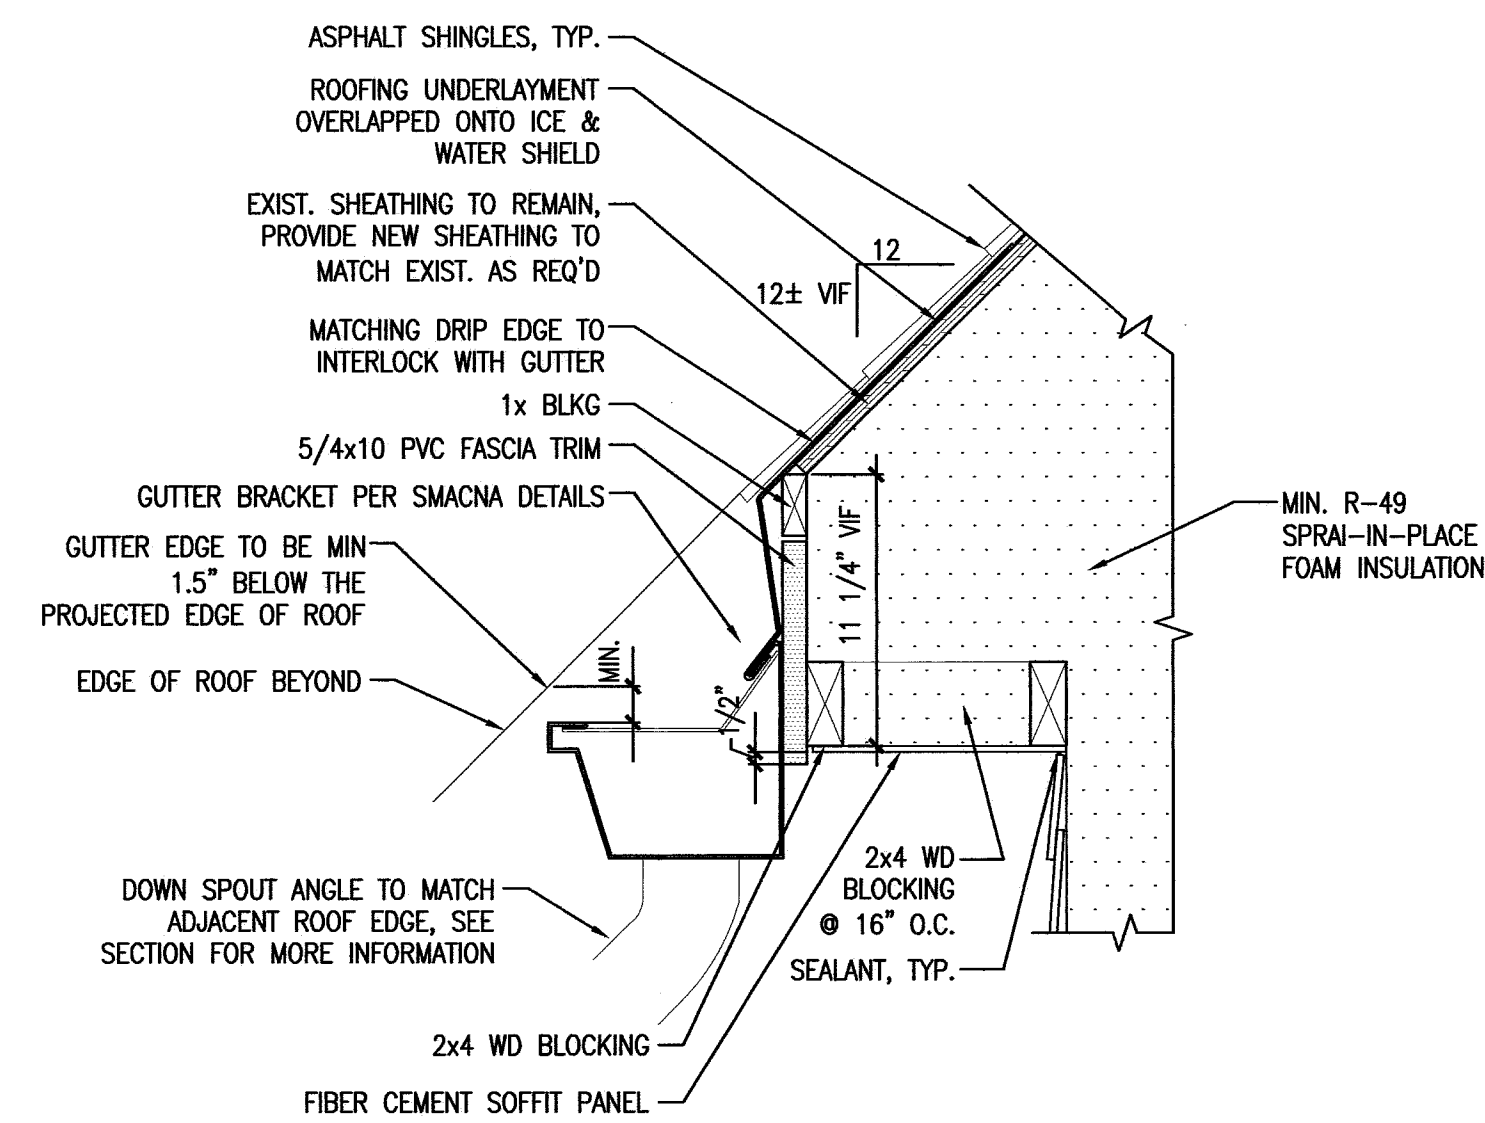

10 ROOF EDGE DTL. @ FOURTH FLR. EXT. DECK

REFERENCED FROM:


SCALE: 1/2" = 1'-0"

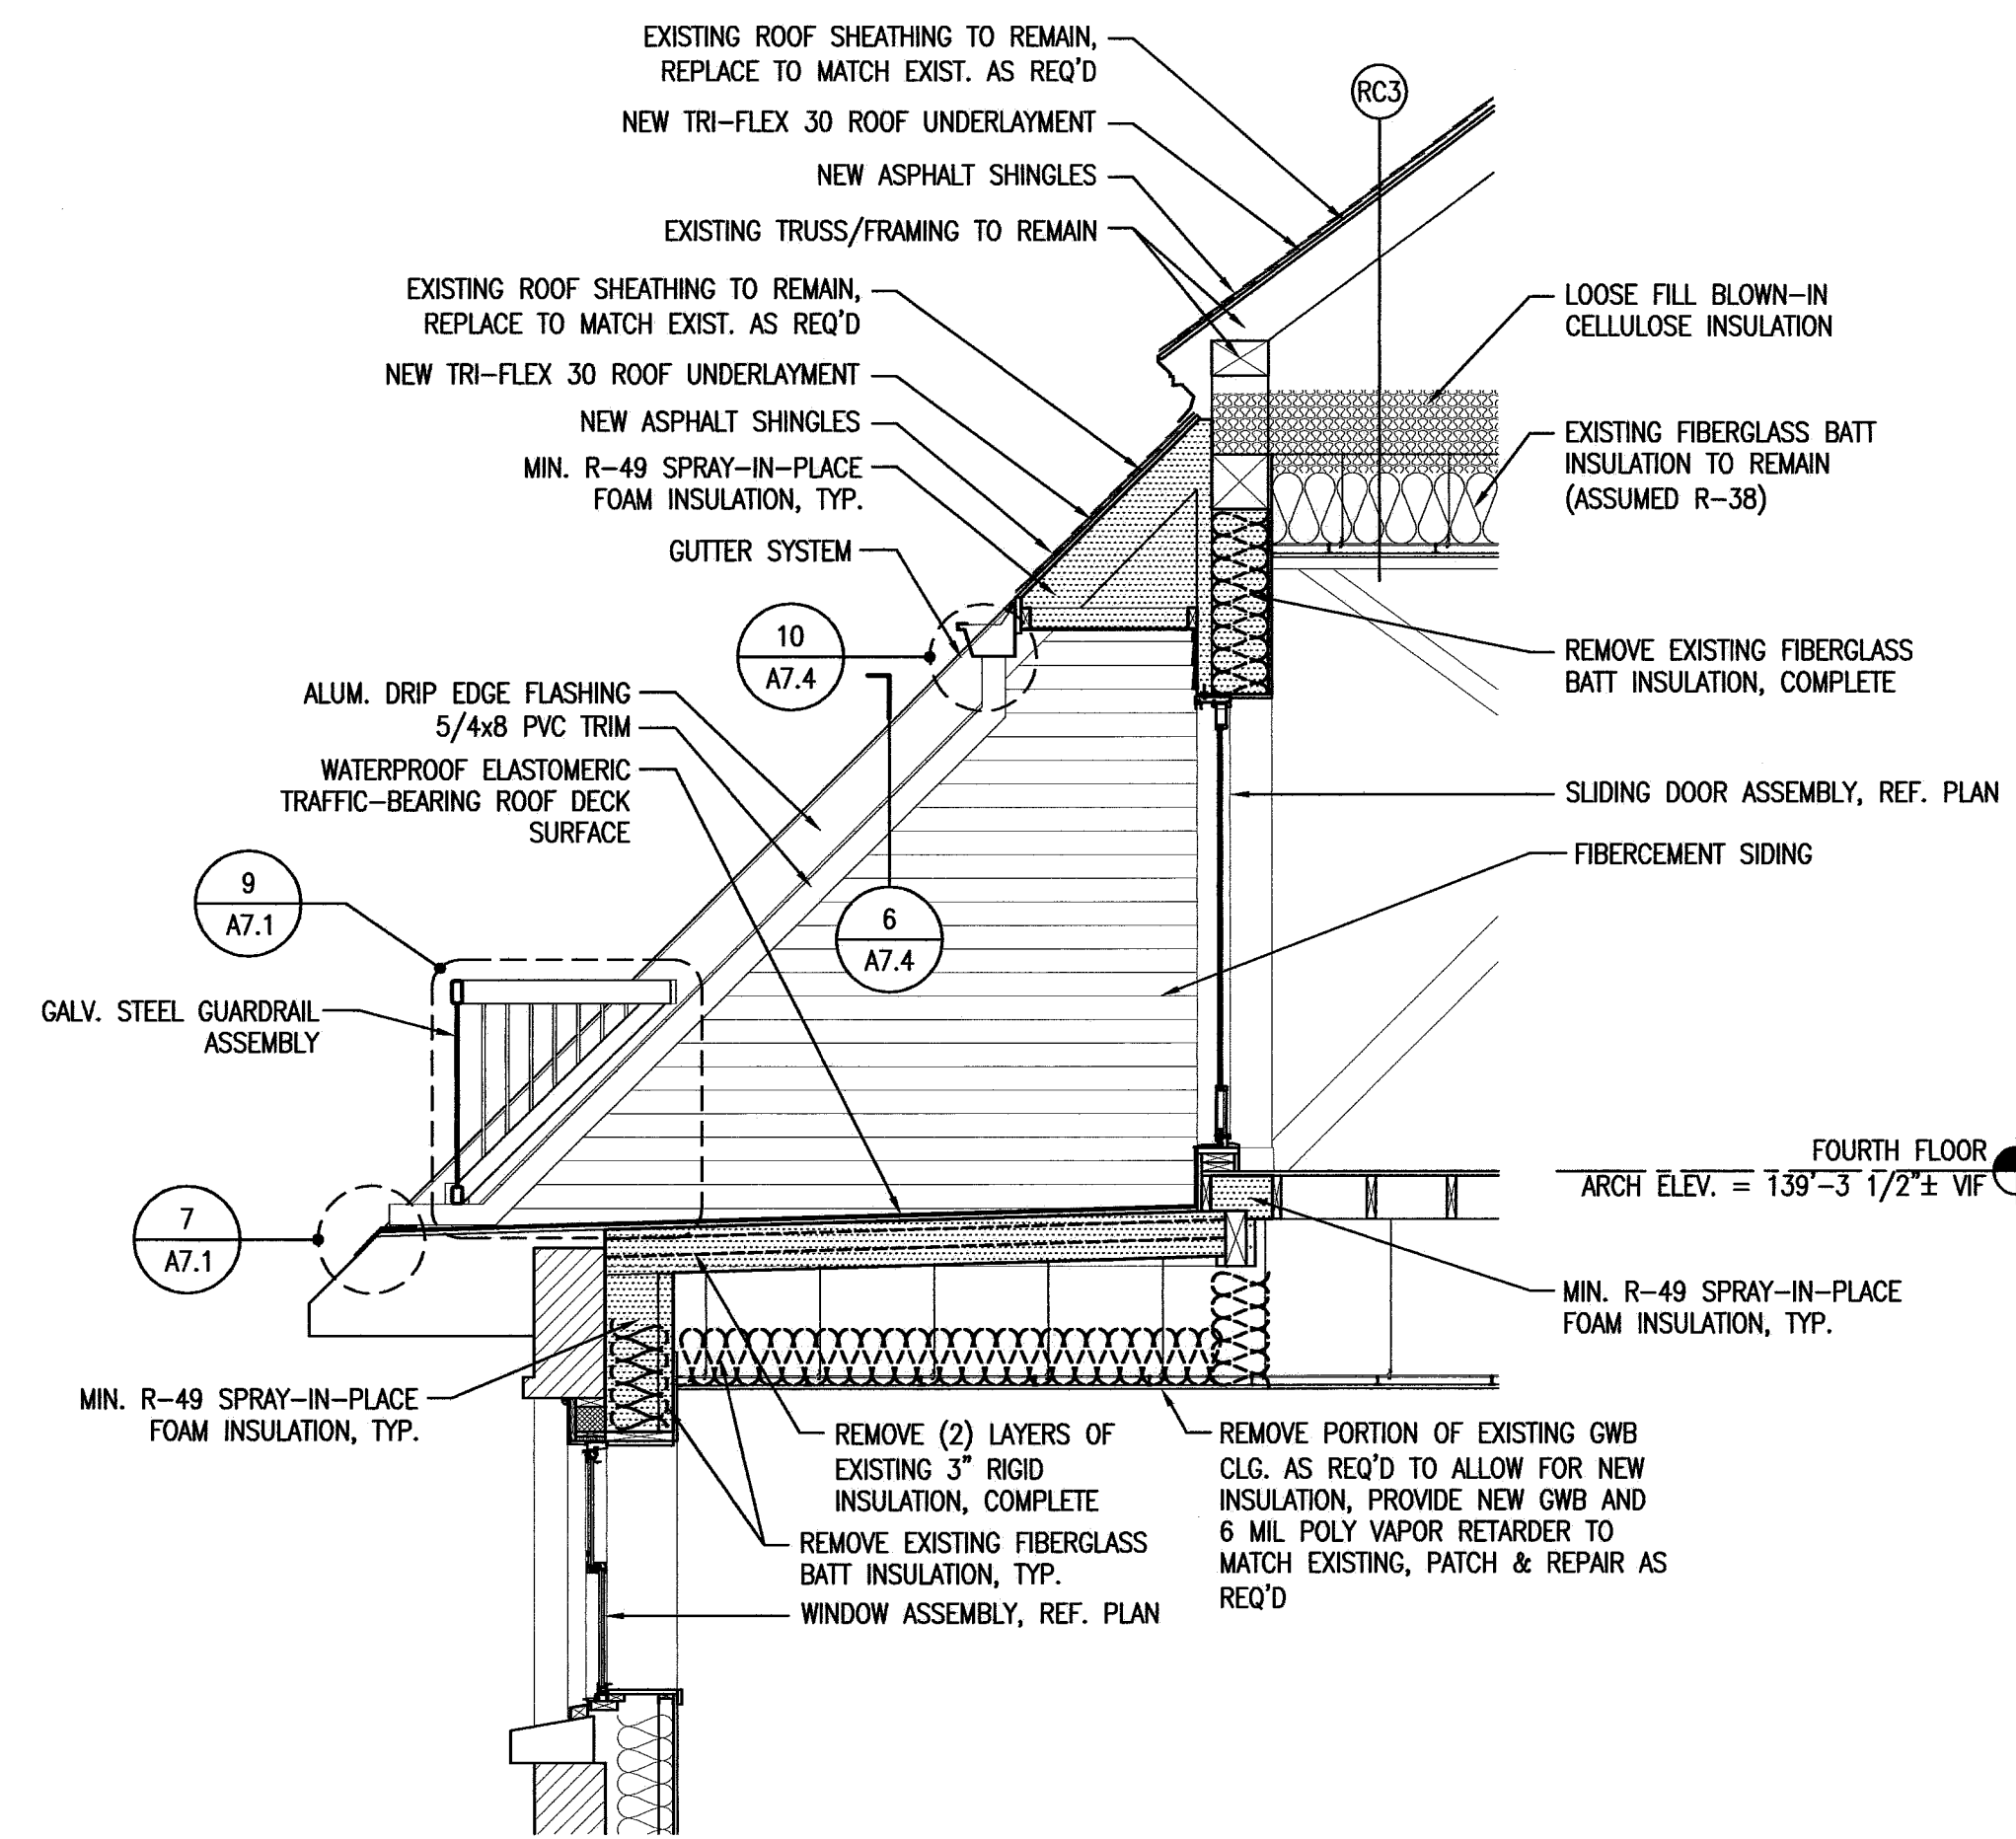

7 PARTIAL WALL SECTION AT ROOF

REFERENCED FROM:

SCALE: 3/8" = 1'-0"

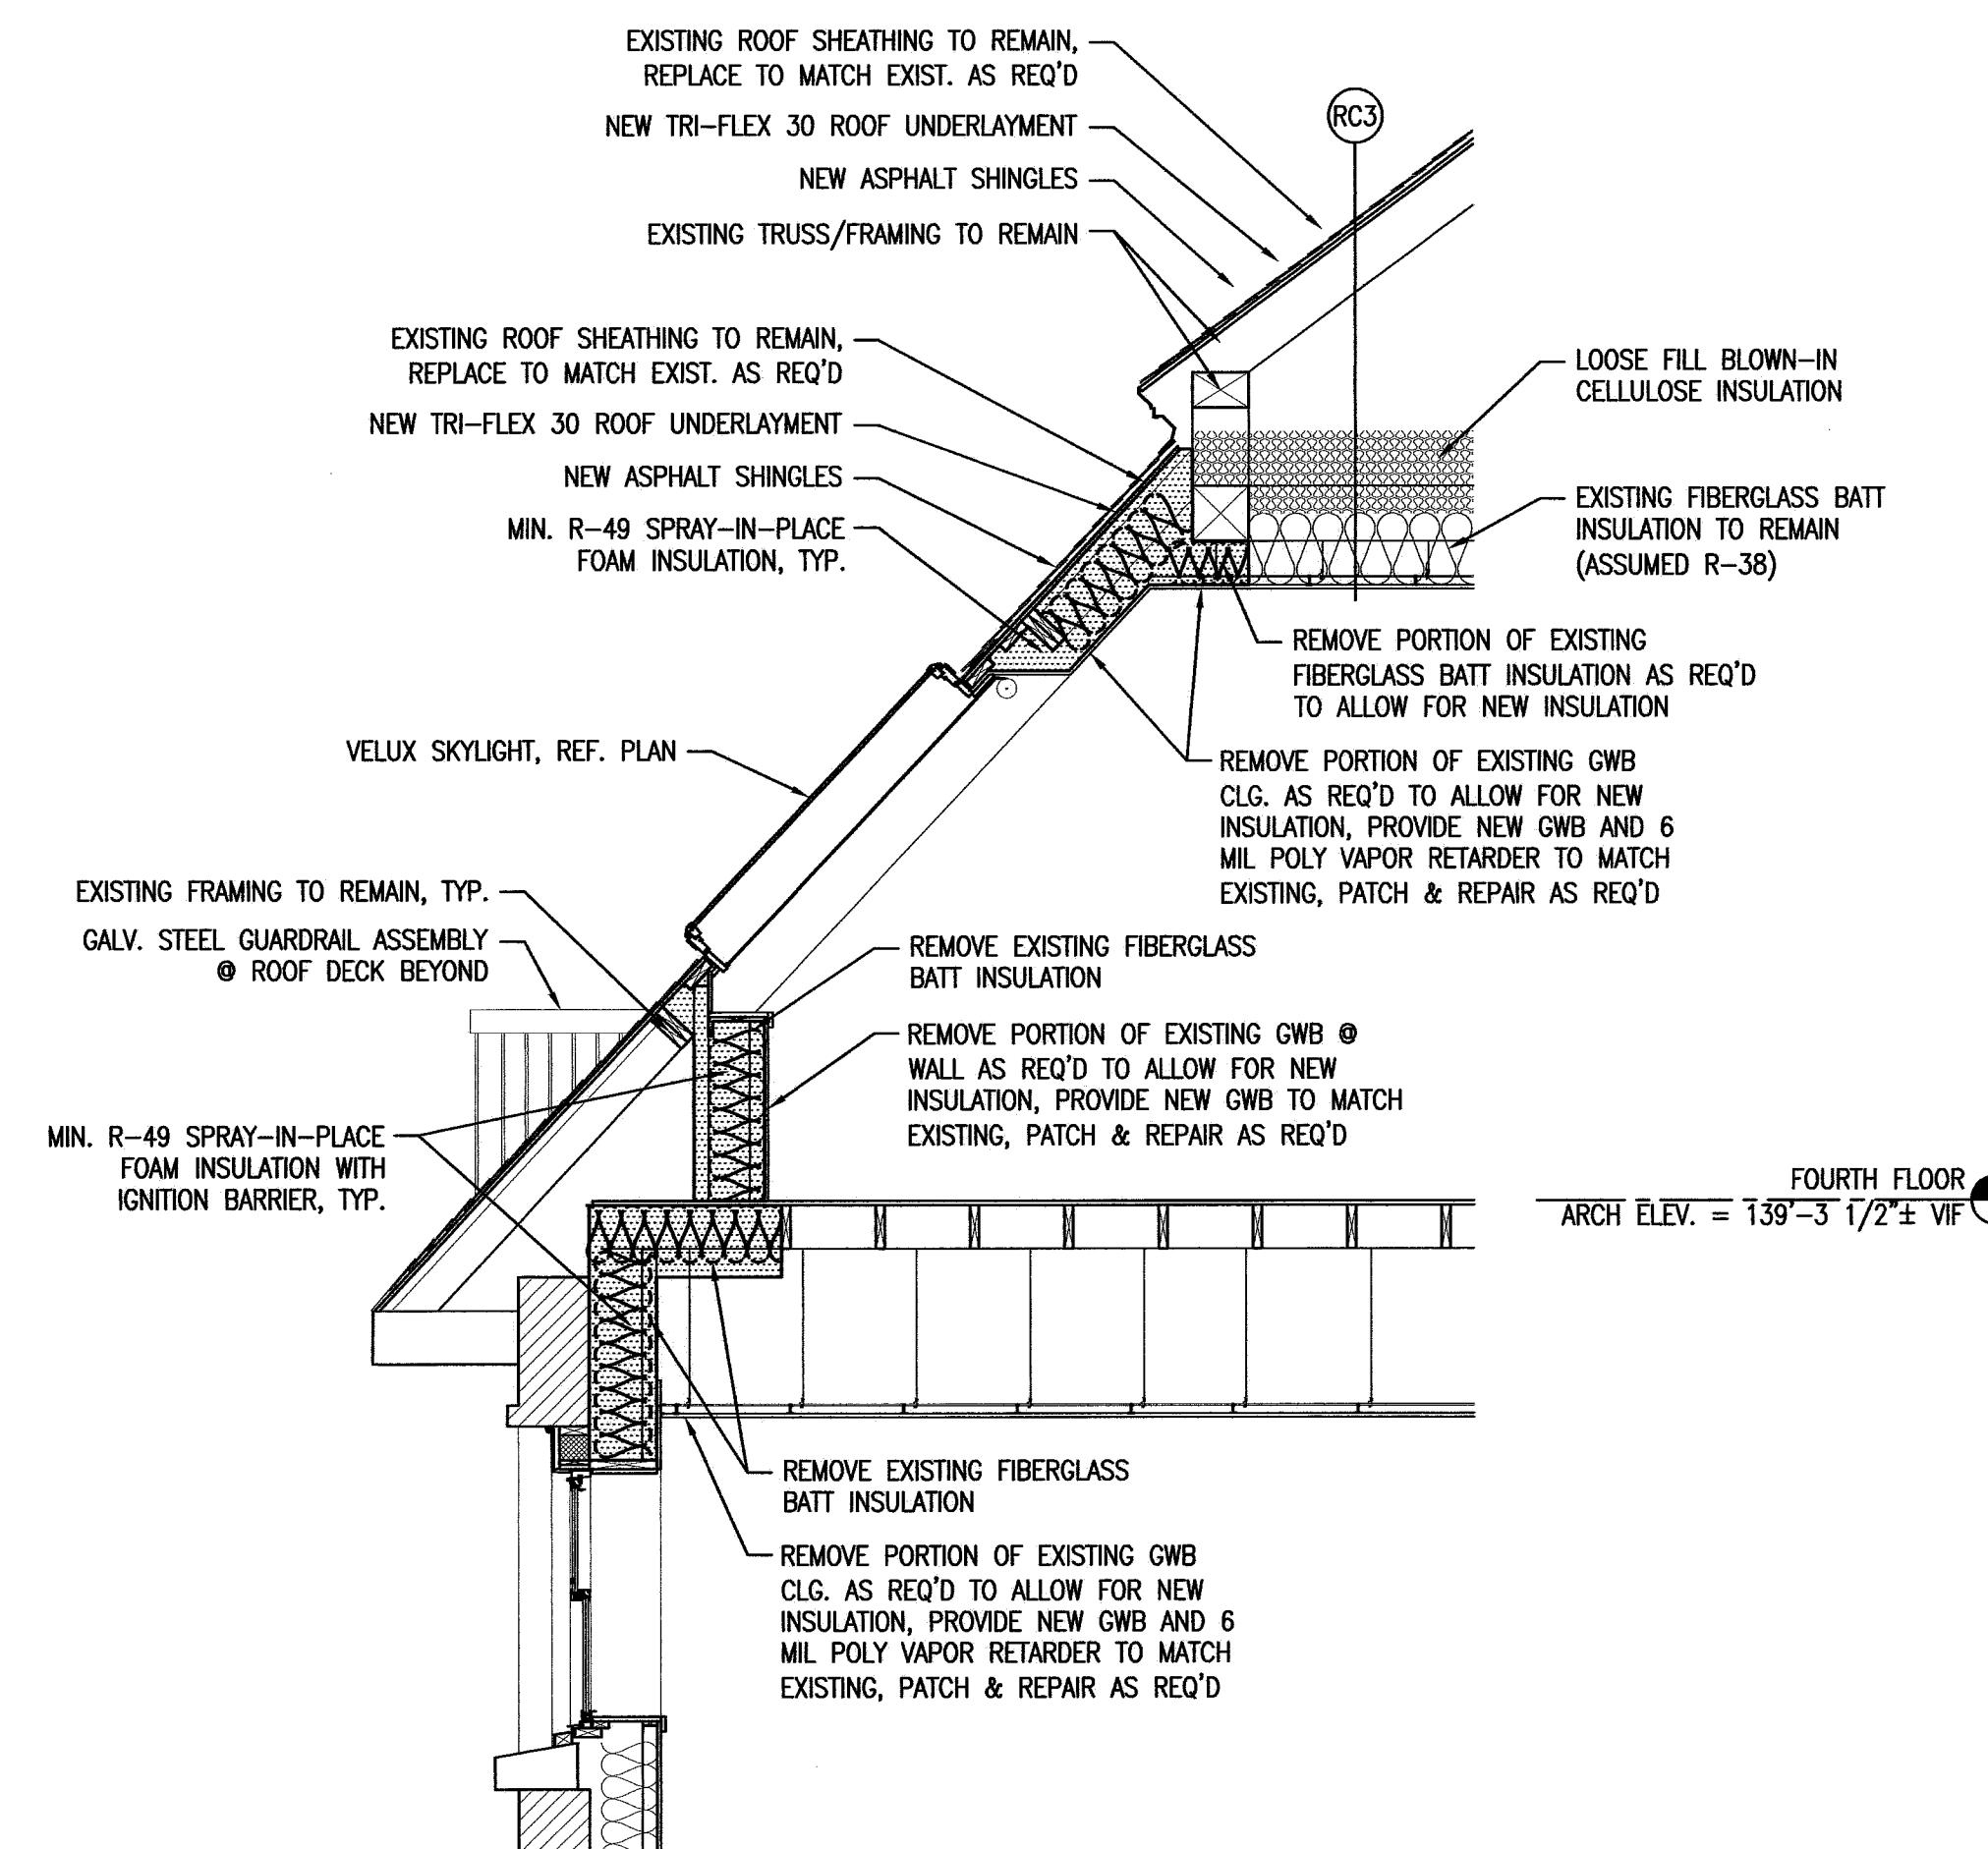

11 PARTIAL WALL SECTION AT ROOF

REFERENCED FROM:

SCALE: 3/8" = 1'-0"

CWS
CWS Architects
 Architecture
 Space Planning
 Value Design
 434 Cumberland Avenue
 Portland, ME 04101
 Phone: (207)774-4441
 Fax: (207)774-4016
 www.CWSarch.com

REGULATED ARCHITECT
 BENEDICT
 MASTER
 NO. 1947
 STATE OF MAINE

Owner:
Avesta Munjoy Commons, LP.
 307 Cumberland Ave.
 Portland, Maine 04101
 TEL. 207-553-7780

Client:

Munjoy Commons Apartments
 Portland, Maine

Project No: 07429

Drawing Title:
SHAILER DETAILS

Scale: AS NOTED
 Date: August 28, 2009

Revisions:
 ▲
 ▲
 ▲
 ▲
 ▲
 ▲

Drawing Number:
SHAILER A7.4

9

REFERENCED FROM:

SCALE: