

© 2007 TFH ARCHITECTS

**SHERIDAN HEIGHTS**  
 PROPOSED CONDOMINIUMS AT  
 135 SHERIDAN STREET, PORTLAND MAINE  
 FOR SHERIDAN STREET LLC



TFH ARCHITECTS  
 100 COMMERCIAL STREET  
 PORTLAND MAINE 04101  
 TELEPHONE 207 775 6141  
 ARCHITECTURE PLANNING

CONSULTANTS:  
 REFER TO TITLE SHEET FOR  
 CONSULTANT INFORMATION

OWNERS' REPRESENTATIVE  
**shinberg**  
 CONSULTING  
 477 CONGRESS STREET, 5TH FLOOR  
 PORTLAND, ME 04101  
 TEL: 207 523 3410

REVISIONS:

DATE: 06/25/07

PROJECT No. 507

DRAWN BY: RTL\_RJS

CHECKED BY: TST


SCALE: AS NOTED

SHEET TITLE:  
**EXTERIOR ELEVATIONS**


**A2.0**



**1 WEST (SHERIDAN STREET) ELEVATION**  
 1/8" = 1'-0"

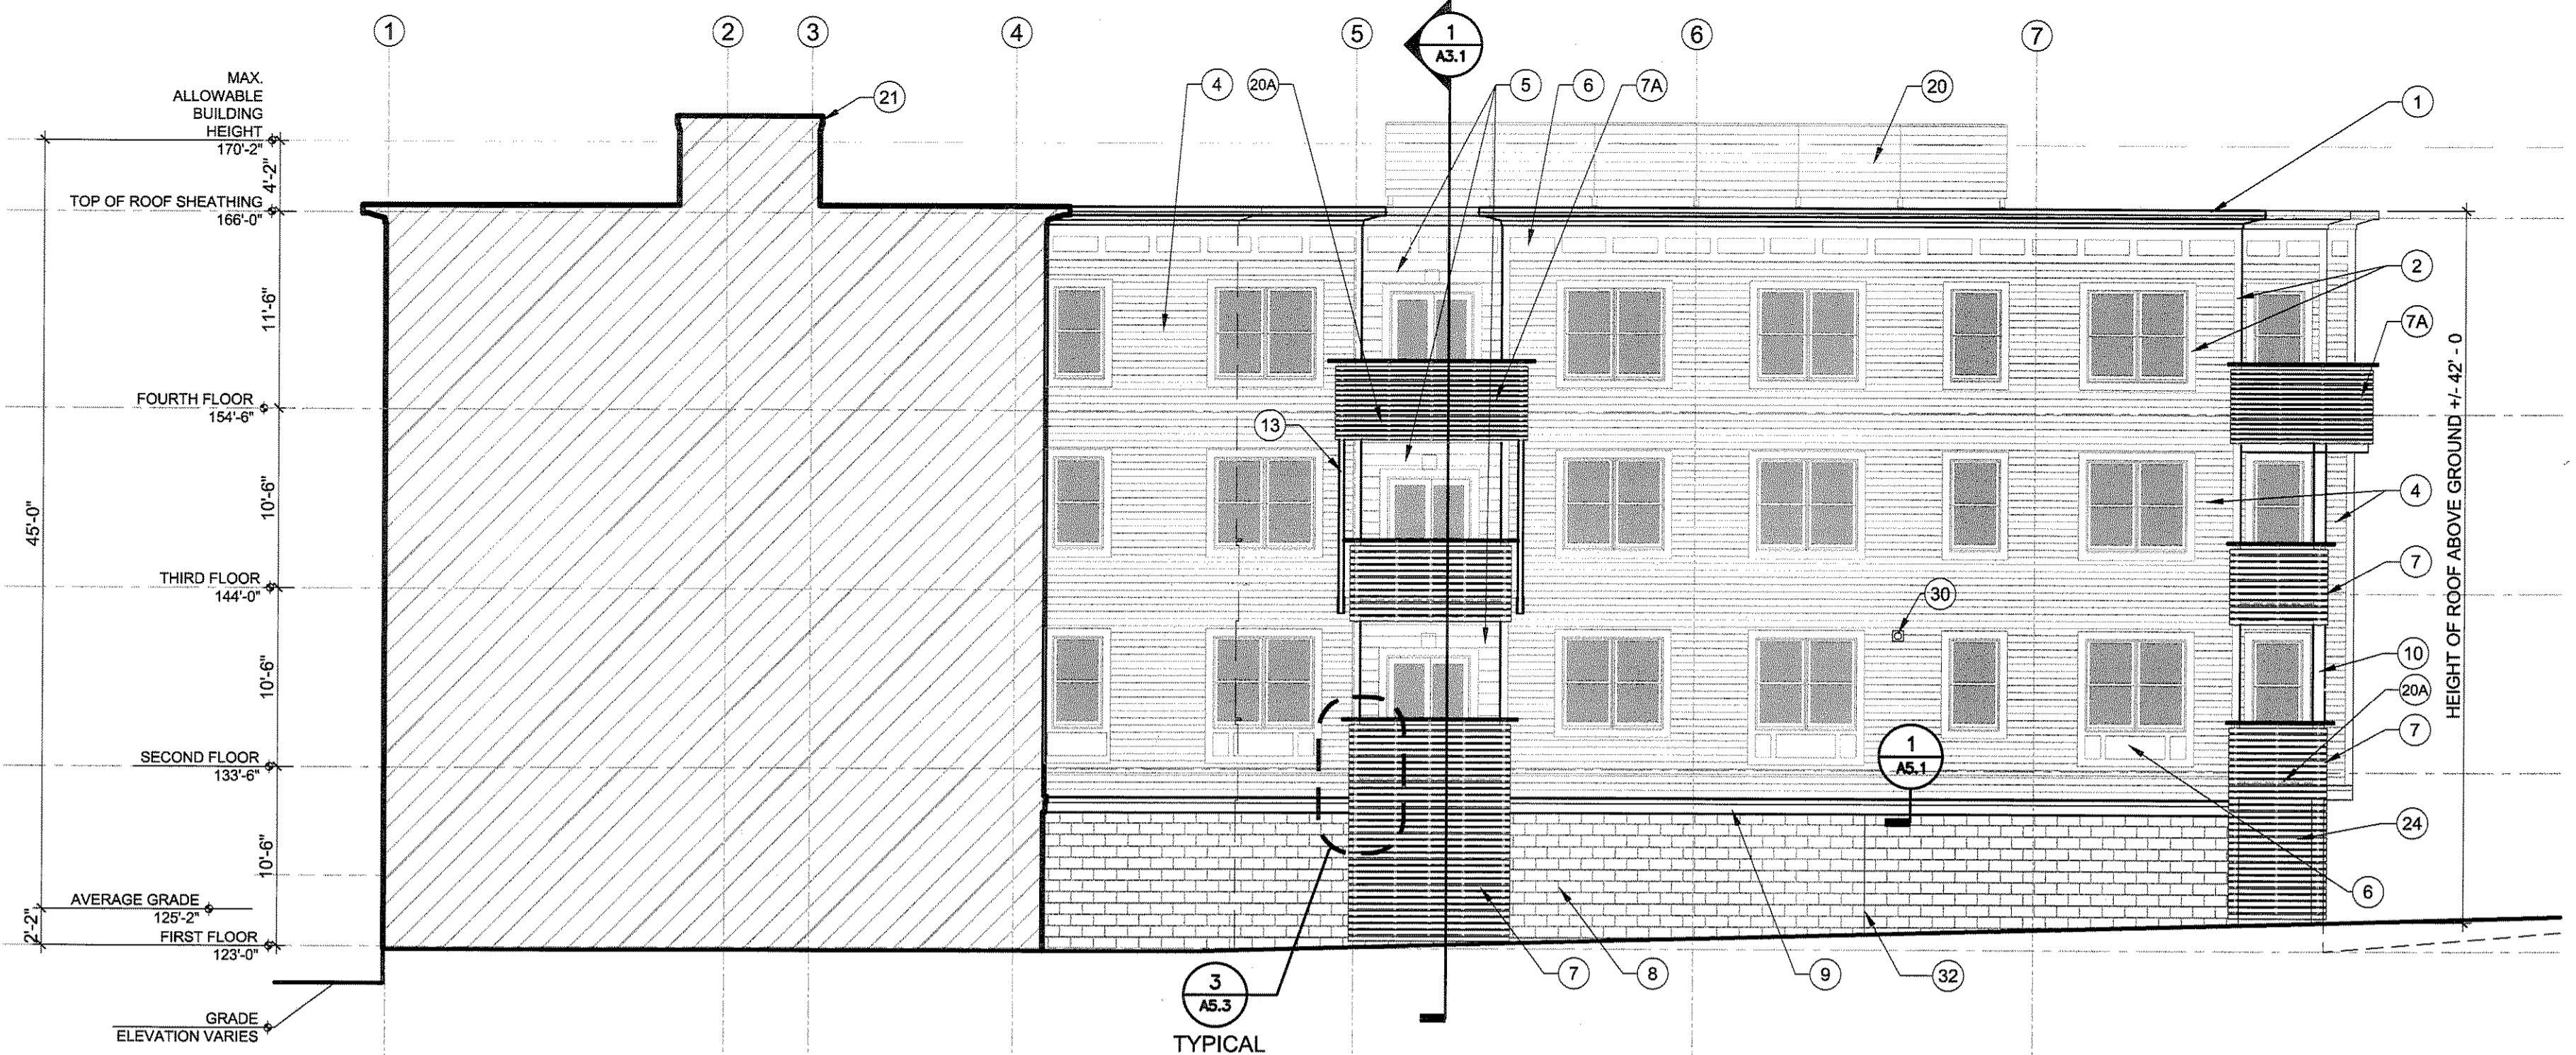


**3 WEST (REAR WING) ELEVATION**  
 1/8" = 1'-0"

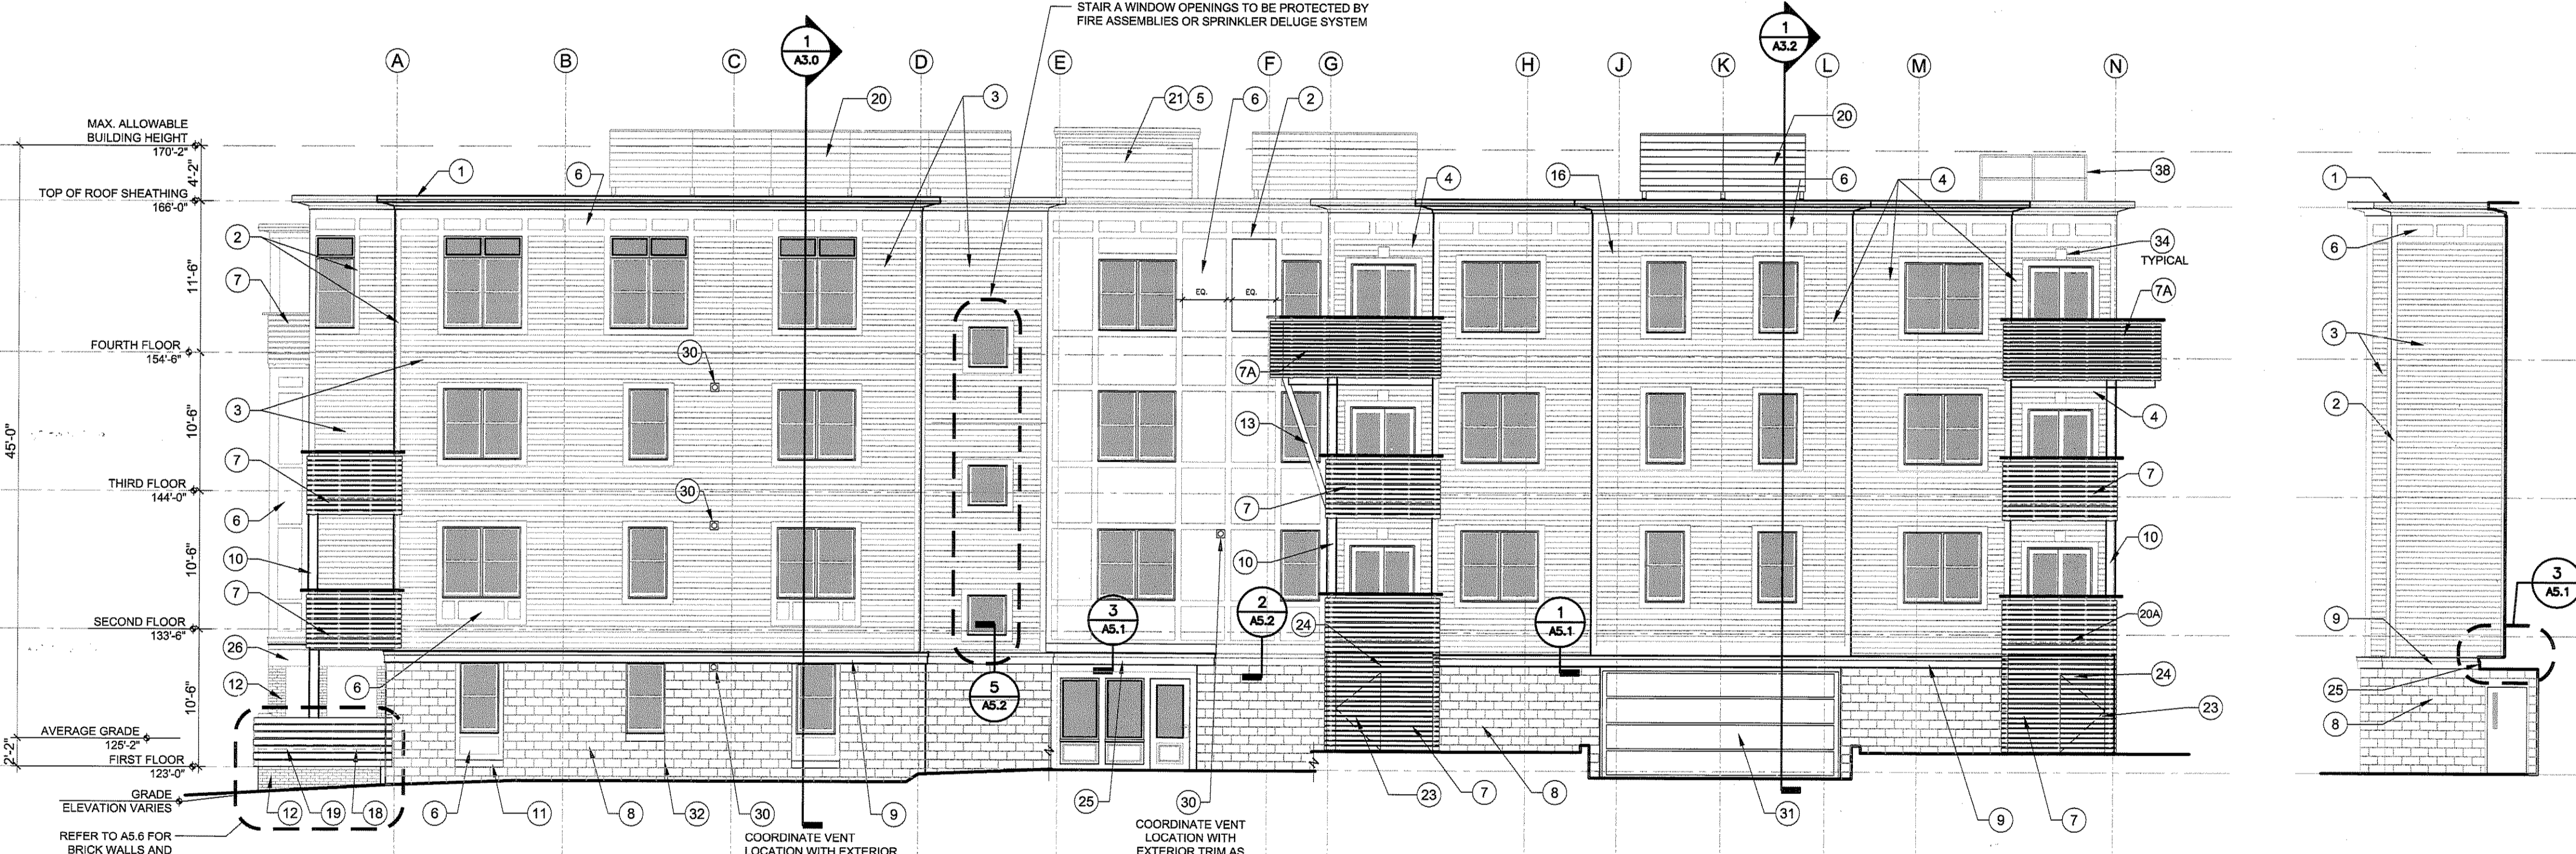

**3 SOUTH ELEVATION**  
 1/8" = 1'-0"

**4 EAST ELEVATION OF EGRESS STAIR**  
 1/8" = 1'-0"

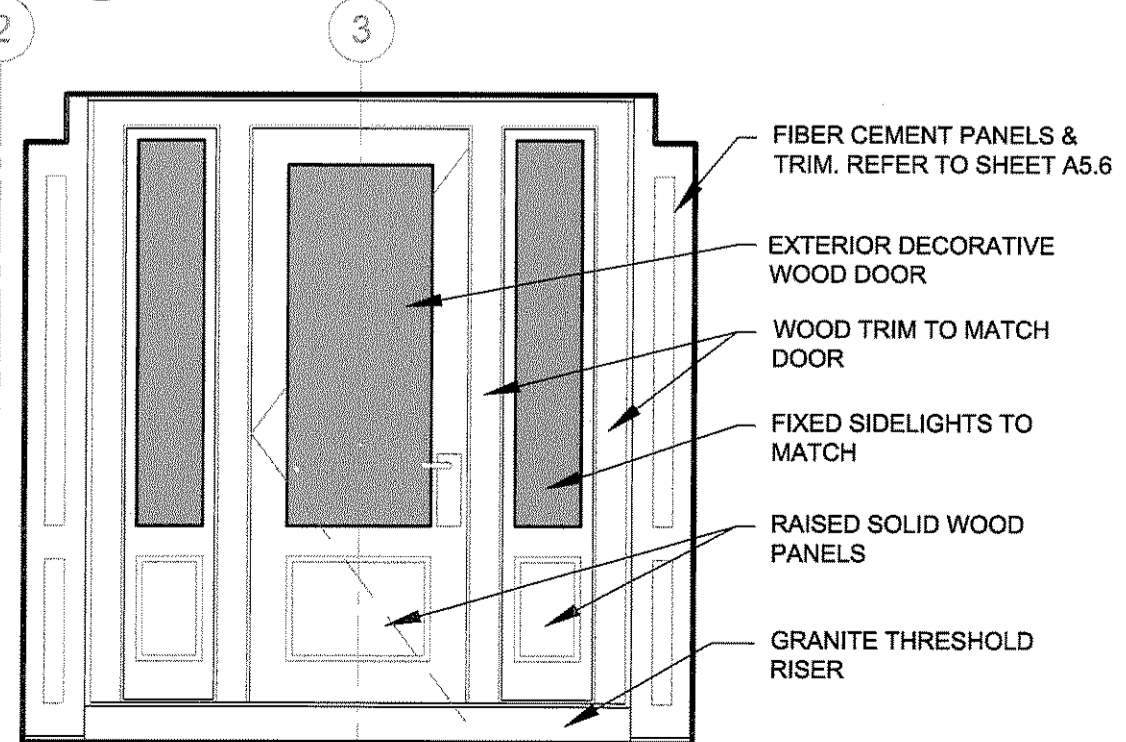

**5 FRONT DOOR ELEVATION**  
 3/8" = 1'-0"

**EXTERIOR ELEVATION MATERIALS LEGEND**

CODE	DESCRIPTION	MATERIAL / COLOR
1	ROOF EDGE STRIP	PRE-FINISHED METAL - (COLOR)
2	5/4 X 6 TRIM	FIBERCEMENT - (COLOR: GRAY)
3	LAP SIDING (5" EXPOSURE)	FIBERCEMENT - (COLOR 1: BLUE)
4	LAP SIDING (5" EXPOSURE)	FIBERCEMENT - (COLOR 2: TAN)
5	LAP SIDING (8" EXPOSURE)	FIBERCEMENT - (COLOR: GRAY)
5A	LAP SIDING (8" EXPOSURE)	FIBERCEMENT - (COLOR 1: BLUE)
6	FRAMED PANEL	FIBERCEMENT - (COLOR: GRAY)
7	DECK GUARDRAIL - 5/4 X 4 WOOD SLATS	WOOD - (CLEAR FINISH)
7A	DECK GUARDRAIL - 5/4 X 3 WOOD SLATS	WOOD - (CLEAR FINISH)
8	CMU - SPLIT FACE	GAGNE & SONS GS-13
9	WATER TABLE TRIM	FIBERCEMENT - (COLOR: GRAY)
10	POST	FIBERCEMENT - (COLOR: GRAY)
11	PRECAST CONCRETE WINDOW SILL	MGA CAST STONE (COLOR #TTSG)
12	BRICK	MORIN OLD PORT NARROW FLASHED RANGE
13	DIAGONAL DECK BRACE	FIBER CEMENT CLAD COLOR: GRAY
14	GAS METERS	
15	ELECTRICAL METERS	
16	PROJECTED BAY	
17	CONCRETE	
18	PRECAST CONCRETE CAP TO BRICK WALL	MGA CAST STONE (COLOR #TTSG)
19	SCREEN - 5/4 X 6 WOOD SLATS	WOOD SLATS - (CLEAR FINISH)
20	ROOFTOP MECHANICAL SCREEN	WOOD/PLASTIC COMPOSITE SLATS - (TREX WINCHESTER GREY)
20A	DECKING	WOOD/PLASTIC COMPOSITE SLATS - (TREX WINCHESTER GREY)
21	ELEVATOR PENTHOUSE	FIBERCEMENT - (COLOR: GRAY)
22	BAY WINDOW	
23	ACCESS DOOR IN SLAT ENCLOSURE	
24	SMOOTH FACE CMU BEYOND IN RECESS	TO MATCH SPLIT FACE BLOCK
25	ENTRY CANOPY	
26	PRECAST CONCRETE LINTEL	MGA CAST STONE (COLOR # TTSG)
27	FIBERCEMENT TRIM	FIBERCEMENT - (COLOR: GRAY)
28	NOT USED	
29	EXHAUST FAN FROM GARAGE	
30	BOILER INTAKE / EXHAUST VENT	ALIGN WITH WINDOW HEAD AS SHOWN
31	GARAGE DOOR - 16 PANEL	STEEL - INSULATED - COLOR - WHITE
32	MASONRY CONTROL JOINT	
33	BRICK PATIO SCREEN WALLS	
34	10"x10" MOUNTING PLATE FOR EXTERIOR LIGHT, WITH BEVELED REAR FACE TO MATCH CLAPBOARD PROFILE	FIBERCEMENT - (COLOR: GRAY)
35	FIBERCEMENT INFIL	FIBERCEMENT - (COLOR: GRAY)
36	GRANITE STEPS	
37	GRANITE THRESHOLD UPSTAND	
38	ROOF-TOP GUARD RAIL	PAINT FINISH: COLOR GRAY

**NOTES**

- NOT ALL VENTS, LOUVERS ETC. ARE SHOWN.
- REFER TO MECHANICAL DRAWINGS & CO-ORDINATE VENTS & LOUVERS ETC. WITH EXTERIOR ELEVATIONS.