


© 2009 TFH ARCHITECTS

135 SHERIDAN
FOR SHINBERG CONSULTING
PORTLAND, MAINE

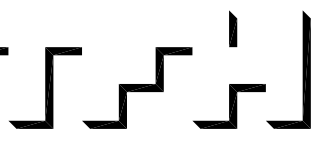

TFH ARCHITECTS
100 COMMERCIAL STREET
PORTLAND MAINE 04101
TELEPHONE 207 775 6141
ARCHITECTURE PLANNING

CONSULTANTS:

REVISIONS:
REVISION # 1 - 02/08/10

DATE: 11/06/09

PROJECT No. 0507

DRAWN BY: RJS

CHECKED BY: TST

SCALE: AS NOTED

SHEET TITLE:

UNIT 404
RENOVATIONS

ASK
404-R

WALL LEGEND

- EXISTING WALL
- WALL TO BE REMOVED
- NEW WALL
- 1 HOUR FIRE RATING
- 2 HOUR FIRE RATING

NOTES


1. DIMENSIONS ARE TO FACE OF STUD UNLESS NOTED OTHERWISE
2. CONTRACTOR TO COORDINATE SPRINKLER, MECHANICAL, ELECTRICAL AND PLUMBING LAYOUT WITH WALL MODIFICATIONS
3. CONTRACTOR TO COORDINATE FINISHES
4. REFER TO STRUCTURAL DRAWINGS PRIOR TO COMMENCING DEMOLITION

PARTITION TYPES


GENERAL PARTITION NOTES:

- 1.) REFER TO STRUCTURAL DRAWINGS FOR STUD SIZE AND SPACING
- 2.) ALL PARTITION TYPES WITH AN INSULATION COMPONENT TO BE ACOUSTICALLY SEALED.
- 3.) STRUCTURAL SHEAR WALLS INDICATED BY OSB APPLIED TO ONE SIDE OF THE WALL (AGAINST STUDS) SEE STRUCTURAL DRAWINGS FOR FURTHER
- OSB APPLIED TO BOTH SIDES OF THE WALL (AGAINST STUDS)

KEY	STC	UL / GA RATING	DESCRIPTION
NA	35-39	N/A	5/8" GWB 3 1/2" STUDS @ 16" O.C. 5/8" GWB

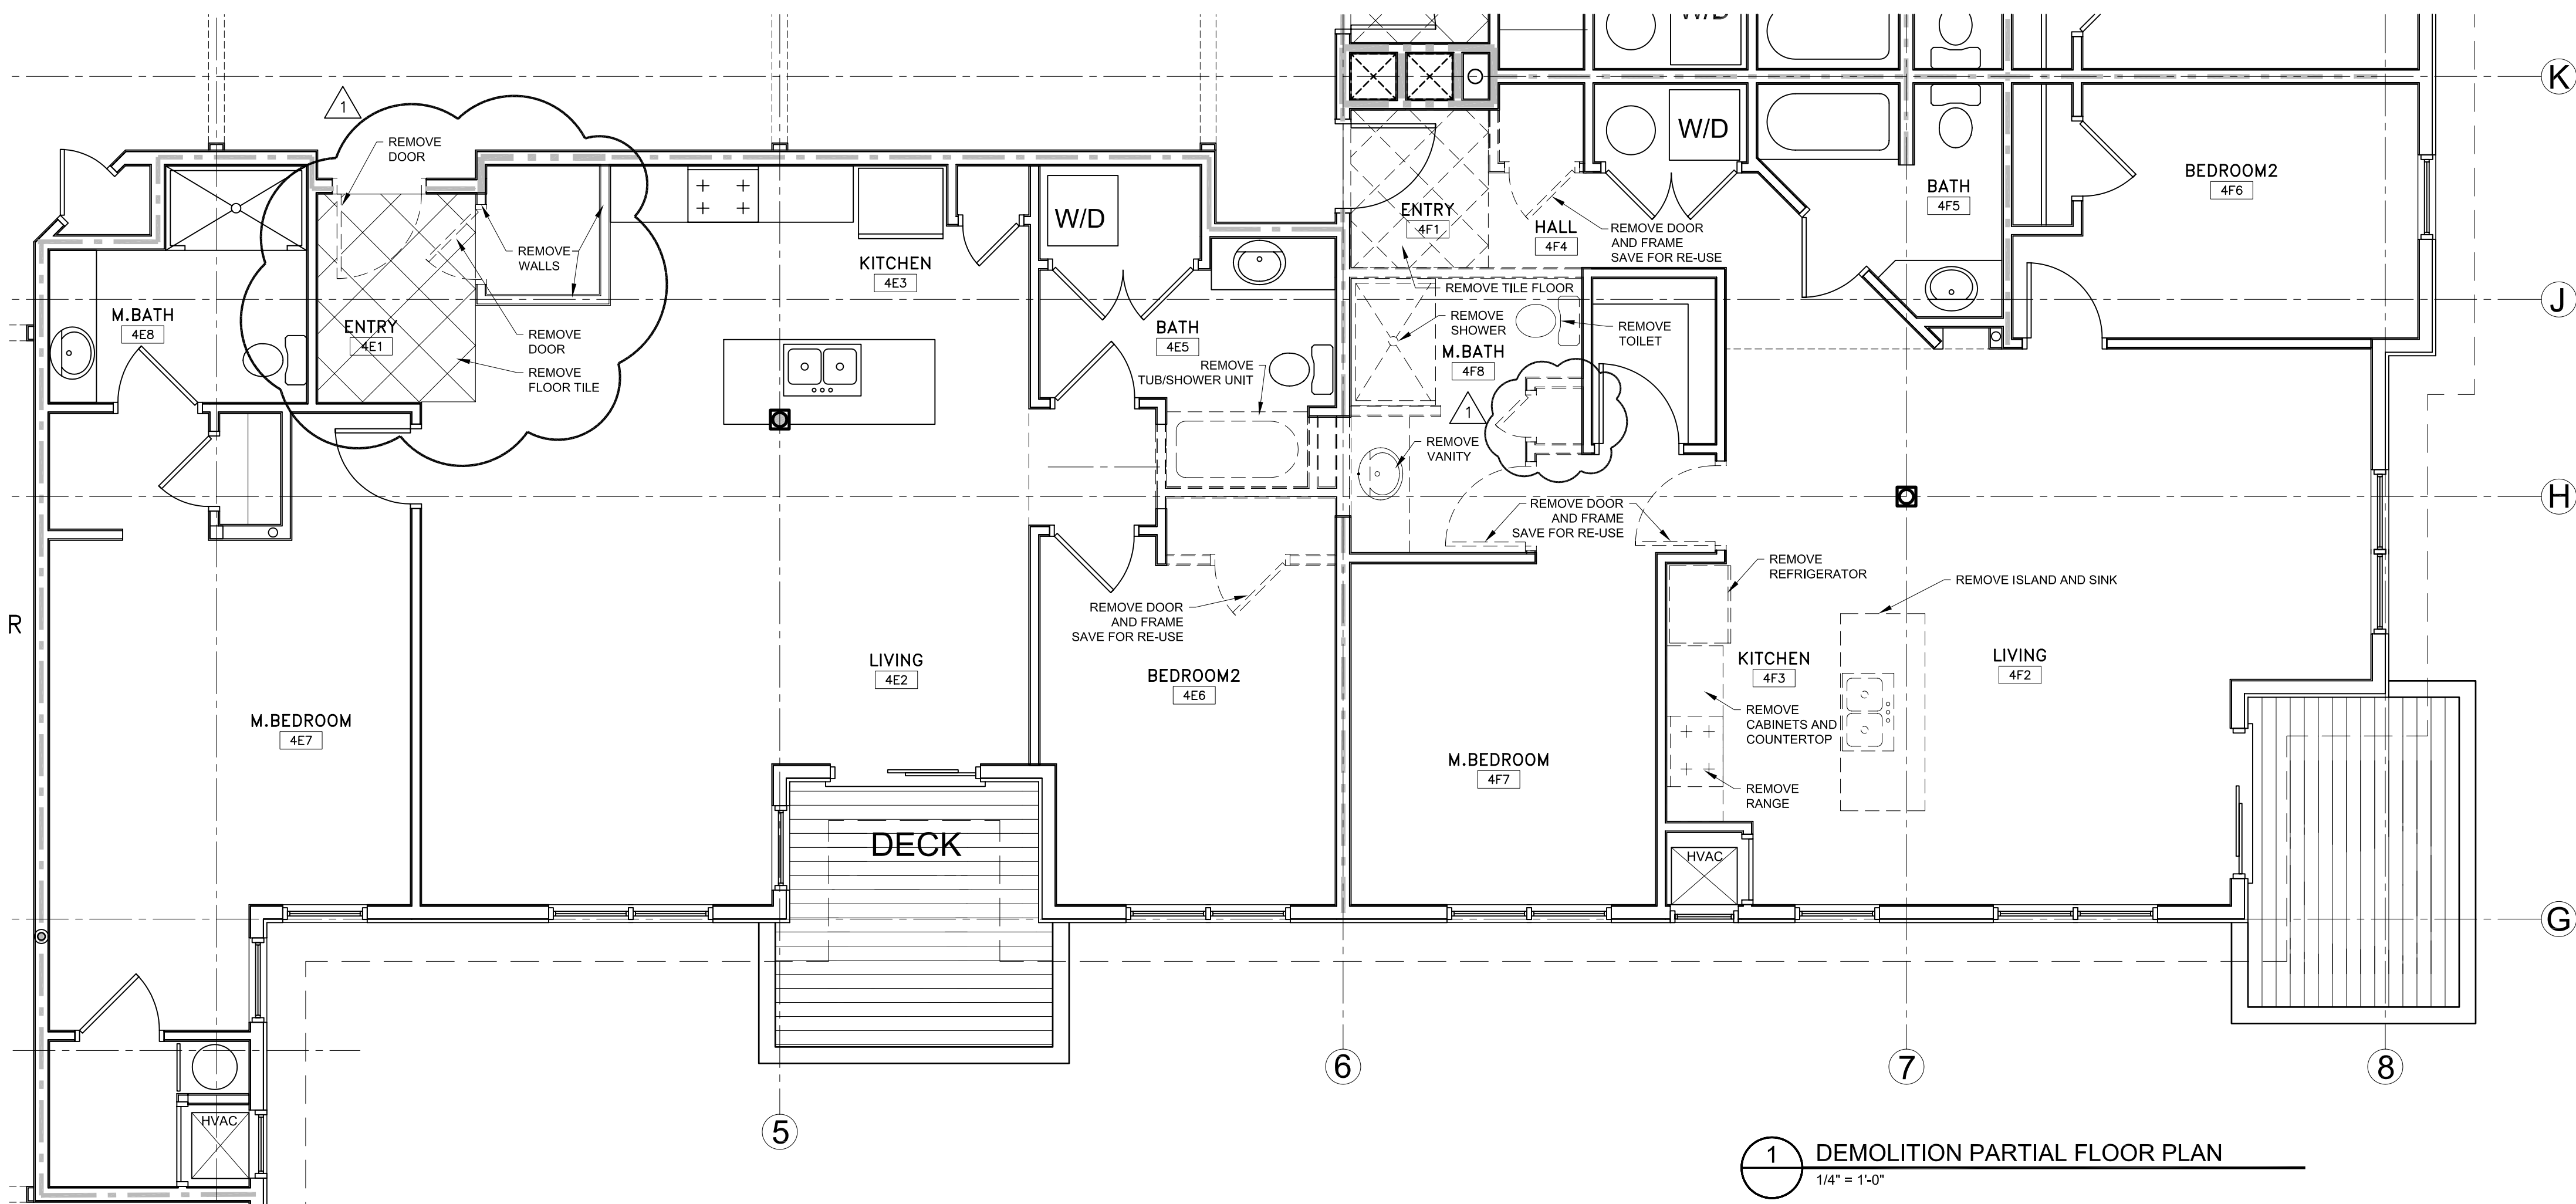

1 DEMOLITION PARTIAL FLOOR PLAN
1/4" = 1'-0"

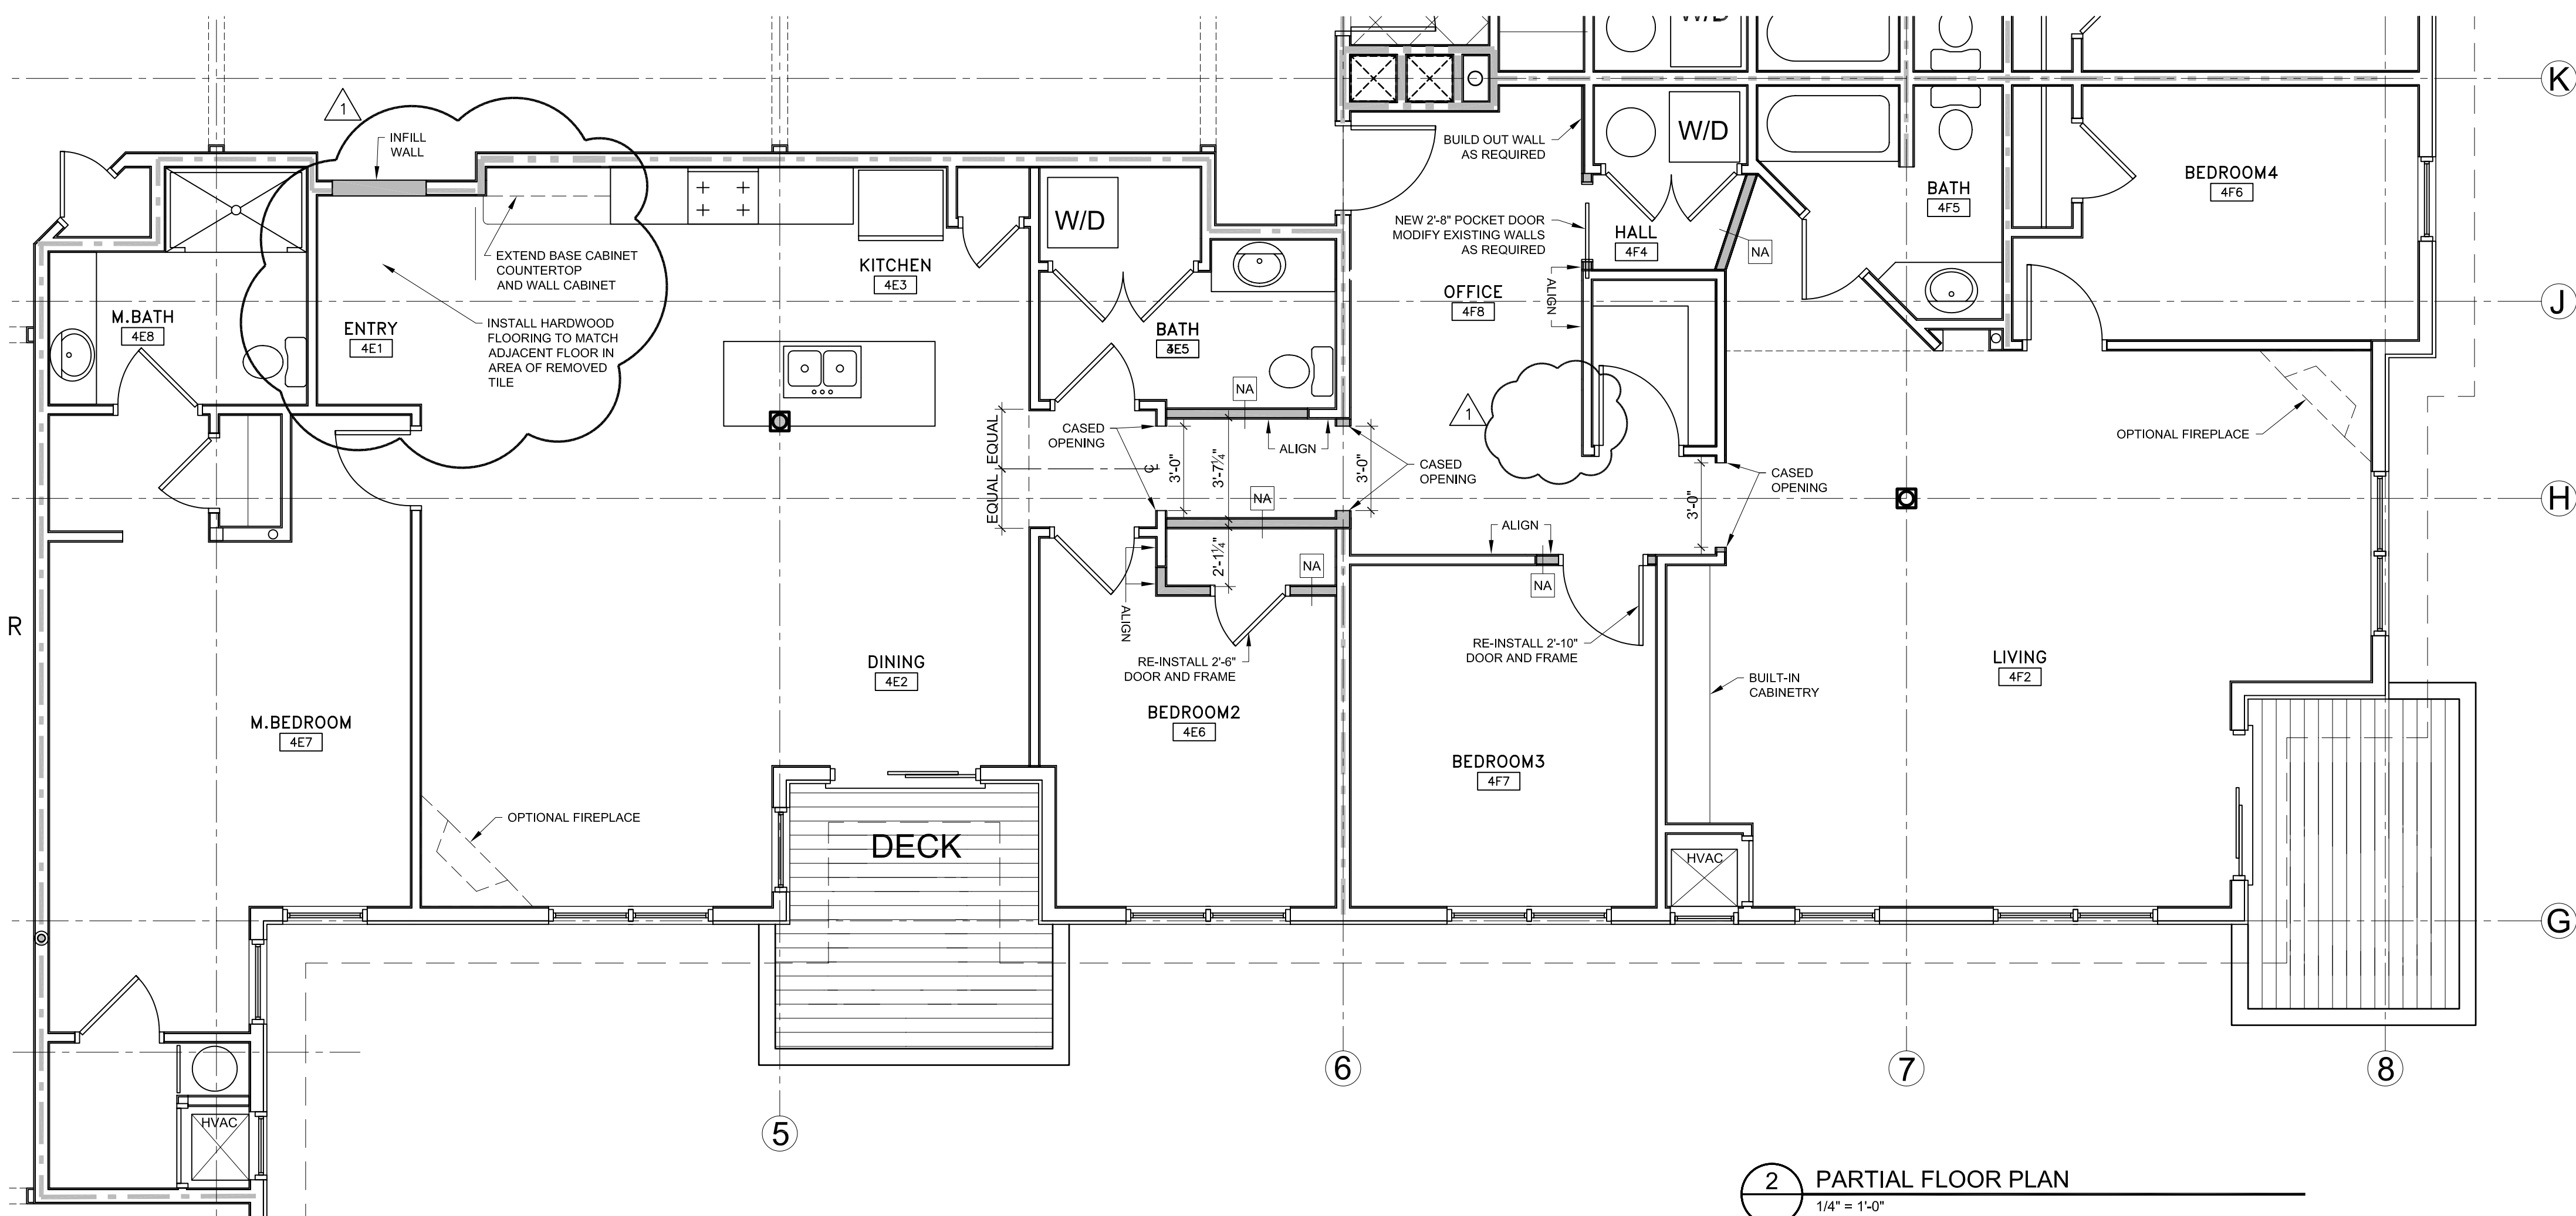

2 PARTIAL FLOOR PLAN
1/4" = 1'-0"

