


© 2007 TFH ARCHITECTS

**SHERIDAN HEIGHTS**  
PROPOSED CONDOMINIUMS AT  
135 SHERIDAN STREET, PORTLAND MAINE  
FOR SHERIDAN STREET LLC

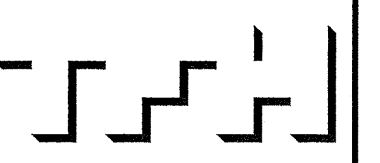

TFH ARCHITECTS  
100 COMMERCIAL STREET  
PORTLAND MAINE 04101  
TELEPHONE 207 775 6141  
ARCHITECTURE PLANNING

CONSULTANTS:  
REFER TO TITLE SHEET FOR  
CONSULTANT INFORMATION

OWNERS' REPRESENTATIVE

477 CONGRESS STREET, 5TH FLOOR,  
PORTLAND, ME 04101  
TEL: 207 523 3410

REVISIONS:

DATE: 10/01/07

PROJECT No. LAN


DRAWN BY: RTL,RJS

CHECKED BY: TST


SCALE: AS NOTED

SHEET TITLE:  
FIRST  
FLOOR  
MECHANICAL  
PLAN

**M1.0**

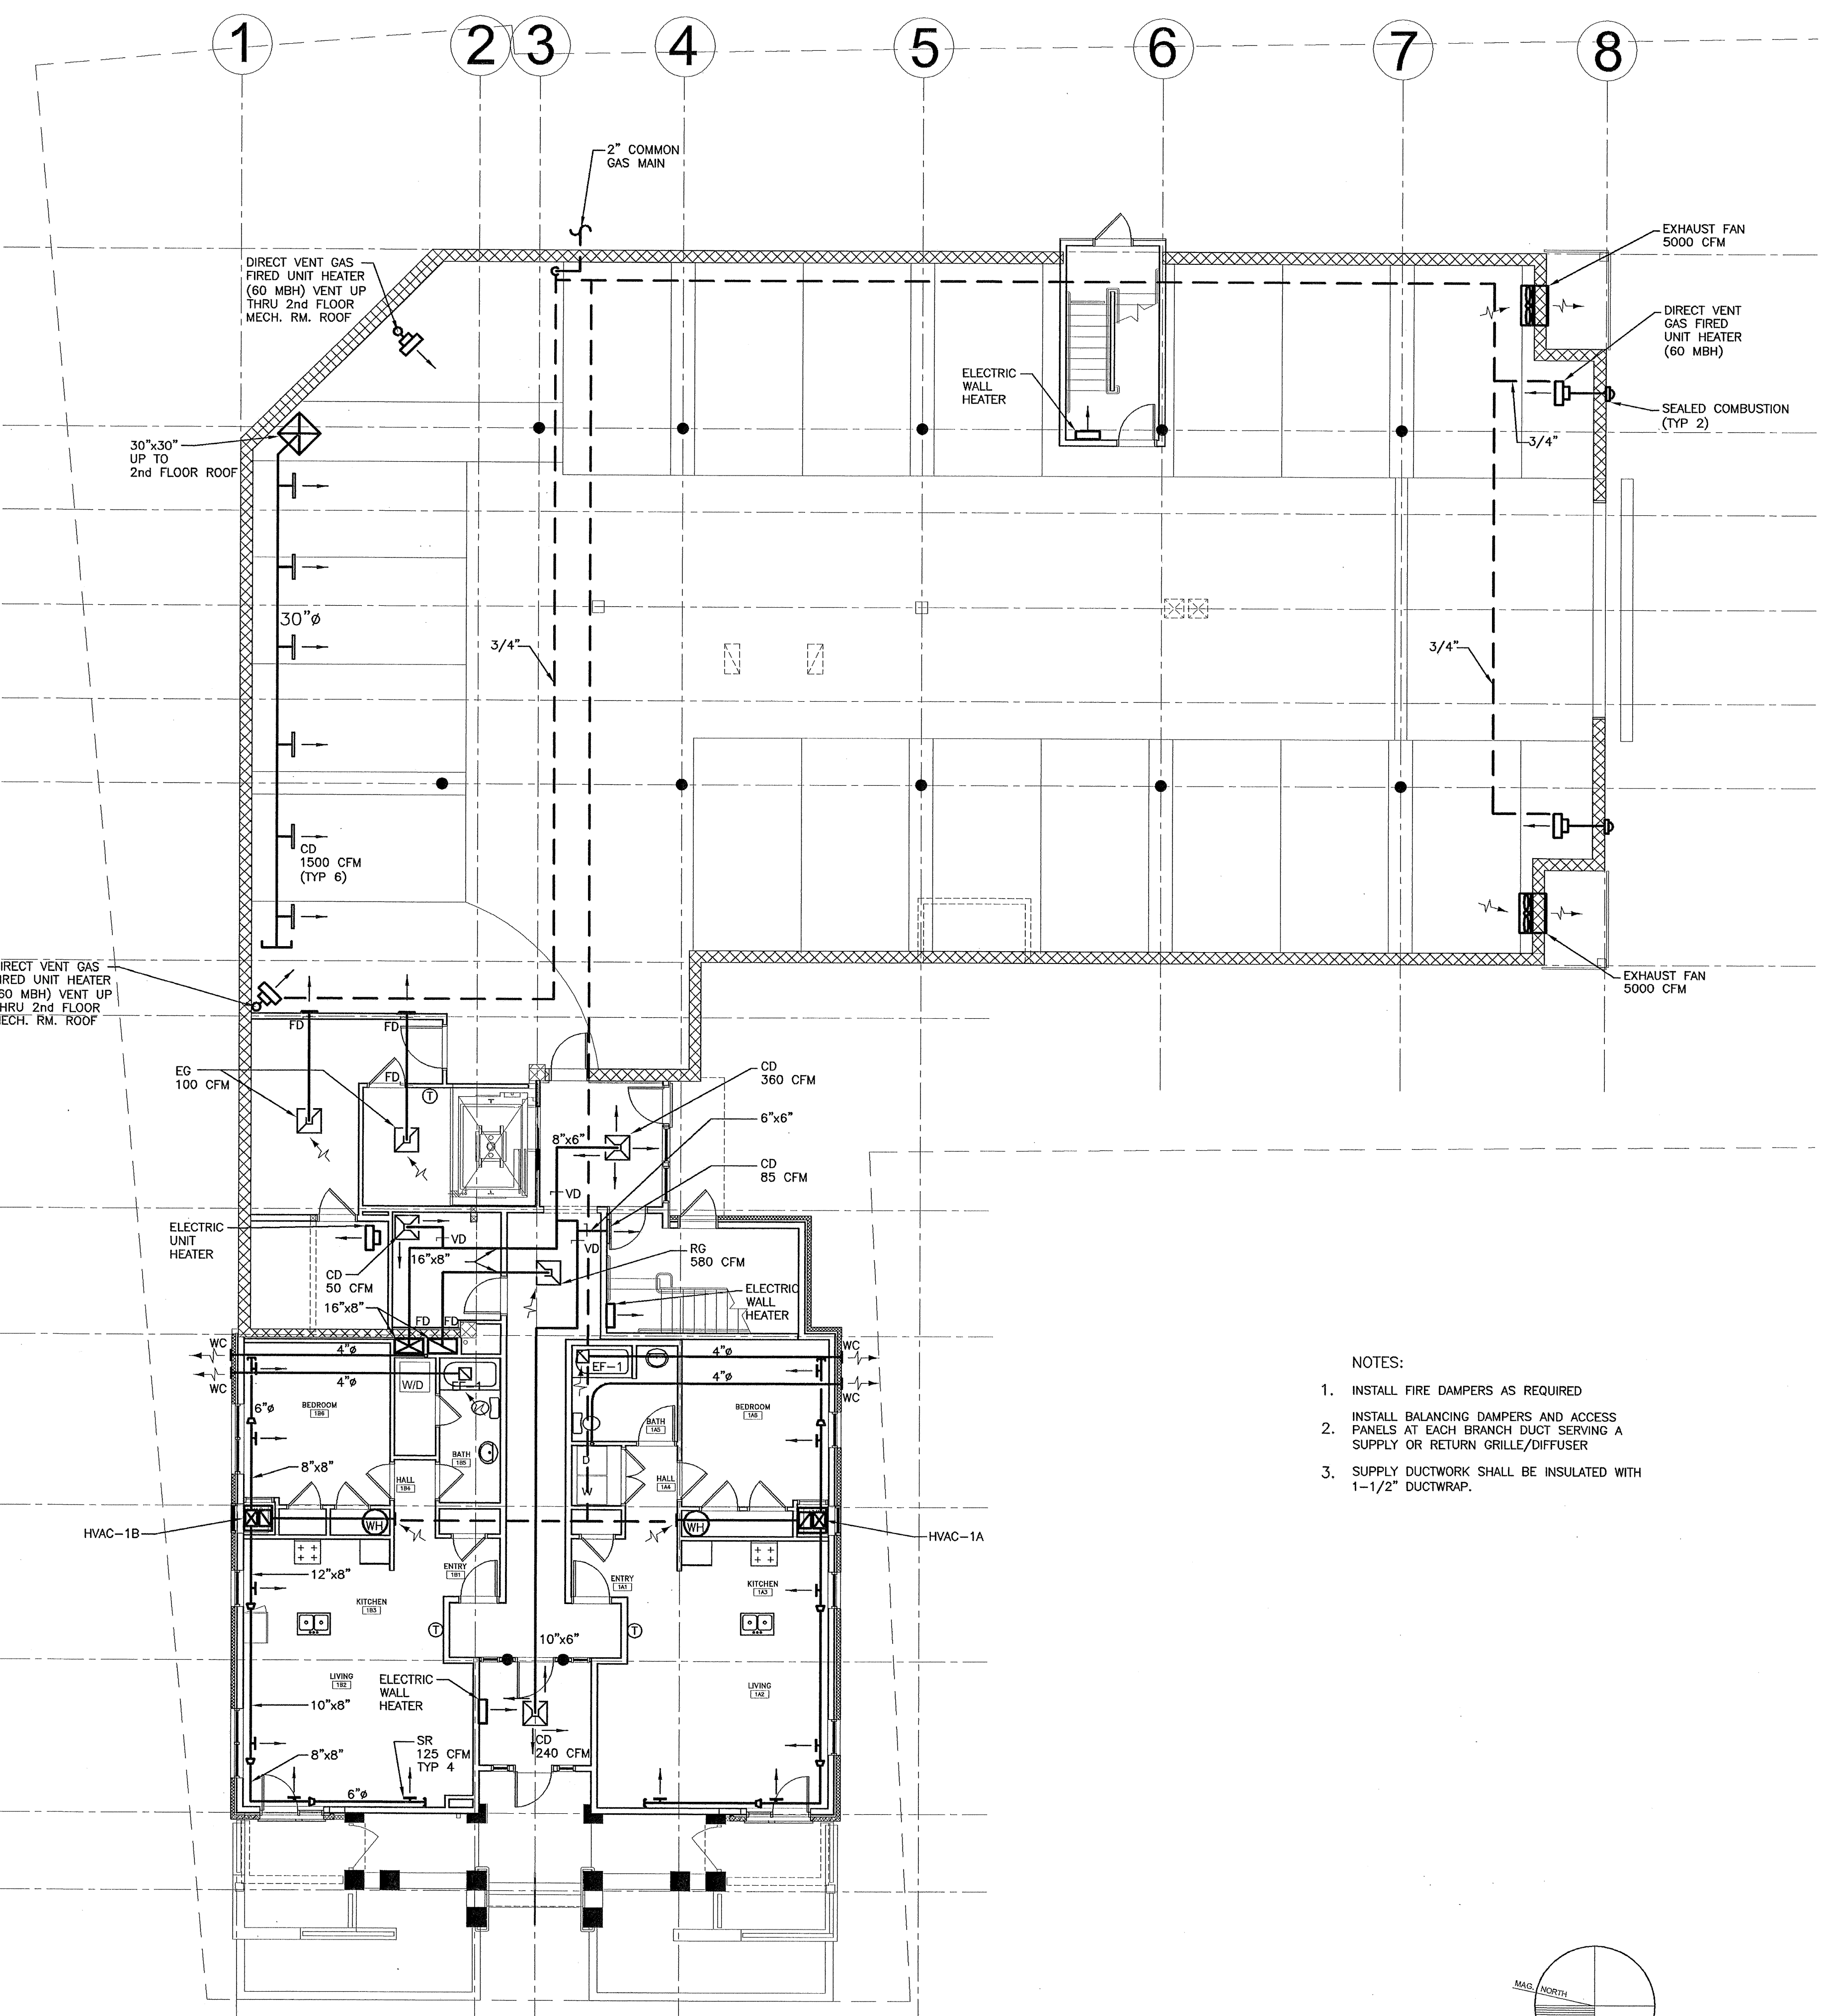

- NOTES:
- 1. INSTALL FIRE DAMPERS AS REQUIRED
  - 2. INSTALL BALANCING DAMPERS AND ACCESS PANELS AT EACH BRANCH DUCT SERVING A SUPPLY OR RETURN GRILLE/DIFFUSER
  - 3. SUPPLY DUCTWORK SHALL BE INSULATED WITH 1-1/2\"/>

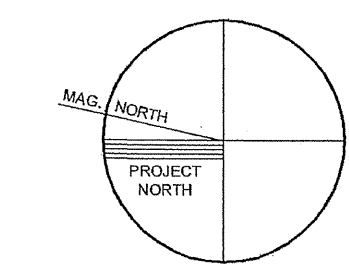

**1** FIRST FLOOR PLAN  
A1.0 1/8" = 1'-0"

*USED FOR  
REVIEW 10.1.07*