

© 2009 TFH ARCHITECTS

135 SHERIDAN  
FOR SHINBERG CONSULTING  
PORTLAND, MAINE



TFH ARCHITECTS  
100 COMMERCIAL STREET  
PORTLAND MAINE 04101  
TELEPHONE 207 775 6141  
ARCHITECTURE PLANNING

CONSULTANTS:

REVISIONS:

DATE: 11/06/09  
PROJECT No. 0507  
DRAWN BY: RJS  
CHECKED BY: TST  
SCALE: AS NOTED

SHEET TITLE:  
UNIT 404  
RENOVATIONS

ASK  
404

### WALL LEGEND

- EXISTING WALL
- WALL TO BE REMOVED
- NEW WALL
- 1 HOUR FIRE RATING
- 2 HOUR FIRE RATING


### NOTES

1. DIMENSIONS ARE TO FACE OF STUD UNLESS NOTED OTHERWISE
2. CONTRACTOR TO COORDINATE SPRINKLER, MECHANICAL, ELECTRICAL AND PLUMBING LAYOUT WITH WALL MODIFICATIONS
3. CONTRACTOR TO COORDINATE FINISHES
4. REFER TO STRUCTURAL DRAWINGS PRIOR TO COMMENCING DEMOLITION


### PARTITION TYPES

- GENERAL PARTITION NOTES:
- 1.) REFER TO STRUCTURAL DRAWINGS FOR STUD SIZE AND SPACING
  - 2.) ALL PARTITION TYPES WITH AN INSULATION COMPONENT TO BE ACOUSTICALLY SEALED.
  - 3.) STRUCTURAL SHEAR WALLS INDICATED BY OSB APPLIED TO ONE SIDE OF THE WALL (AGAINST STUDS)  
 OSB APPLIED TO BOTH SIDES OF THE WALL (AGAINST STUDS)

| KEY | STC   | UL / GA RATING | DESCRIPTION                                    |
|-----|-------|----------------|--|
| NA  | 35-39 | N/A            | 5/8" GWB<br>3/12" STUDS @ 16" O.C.<br>5/8" GWB |

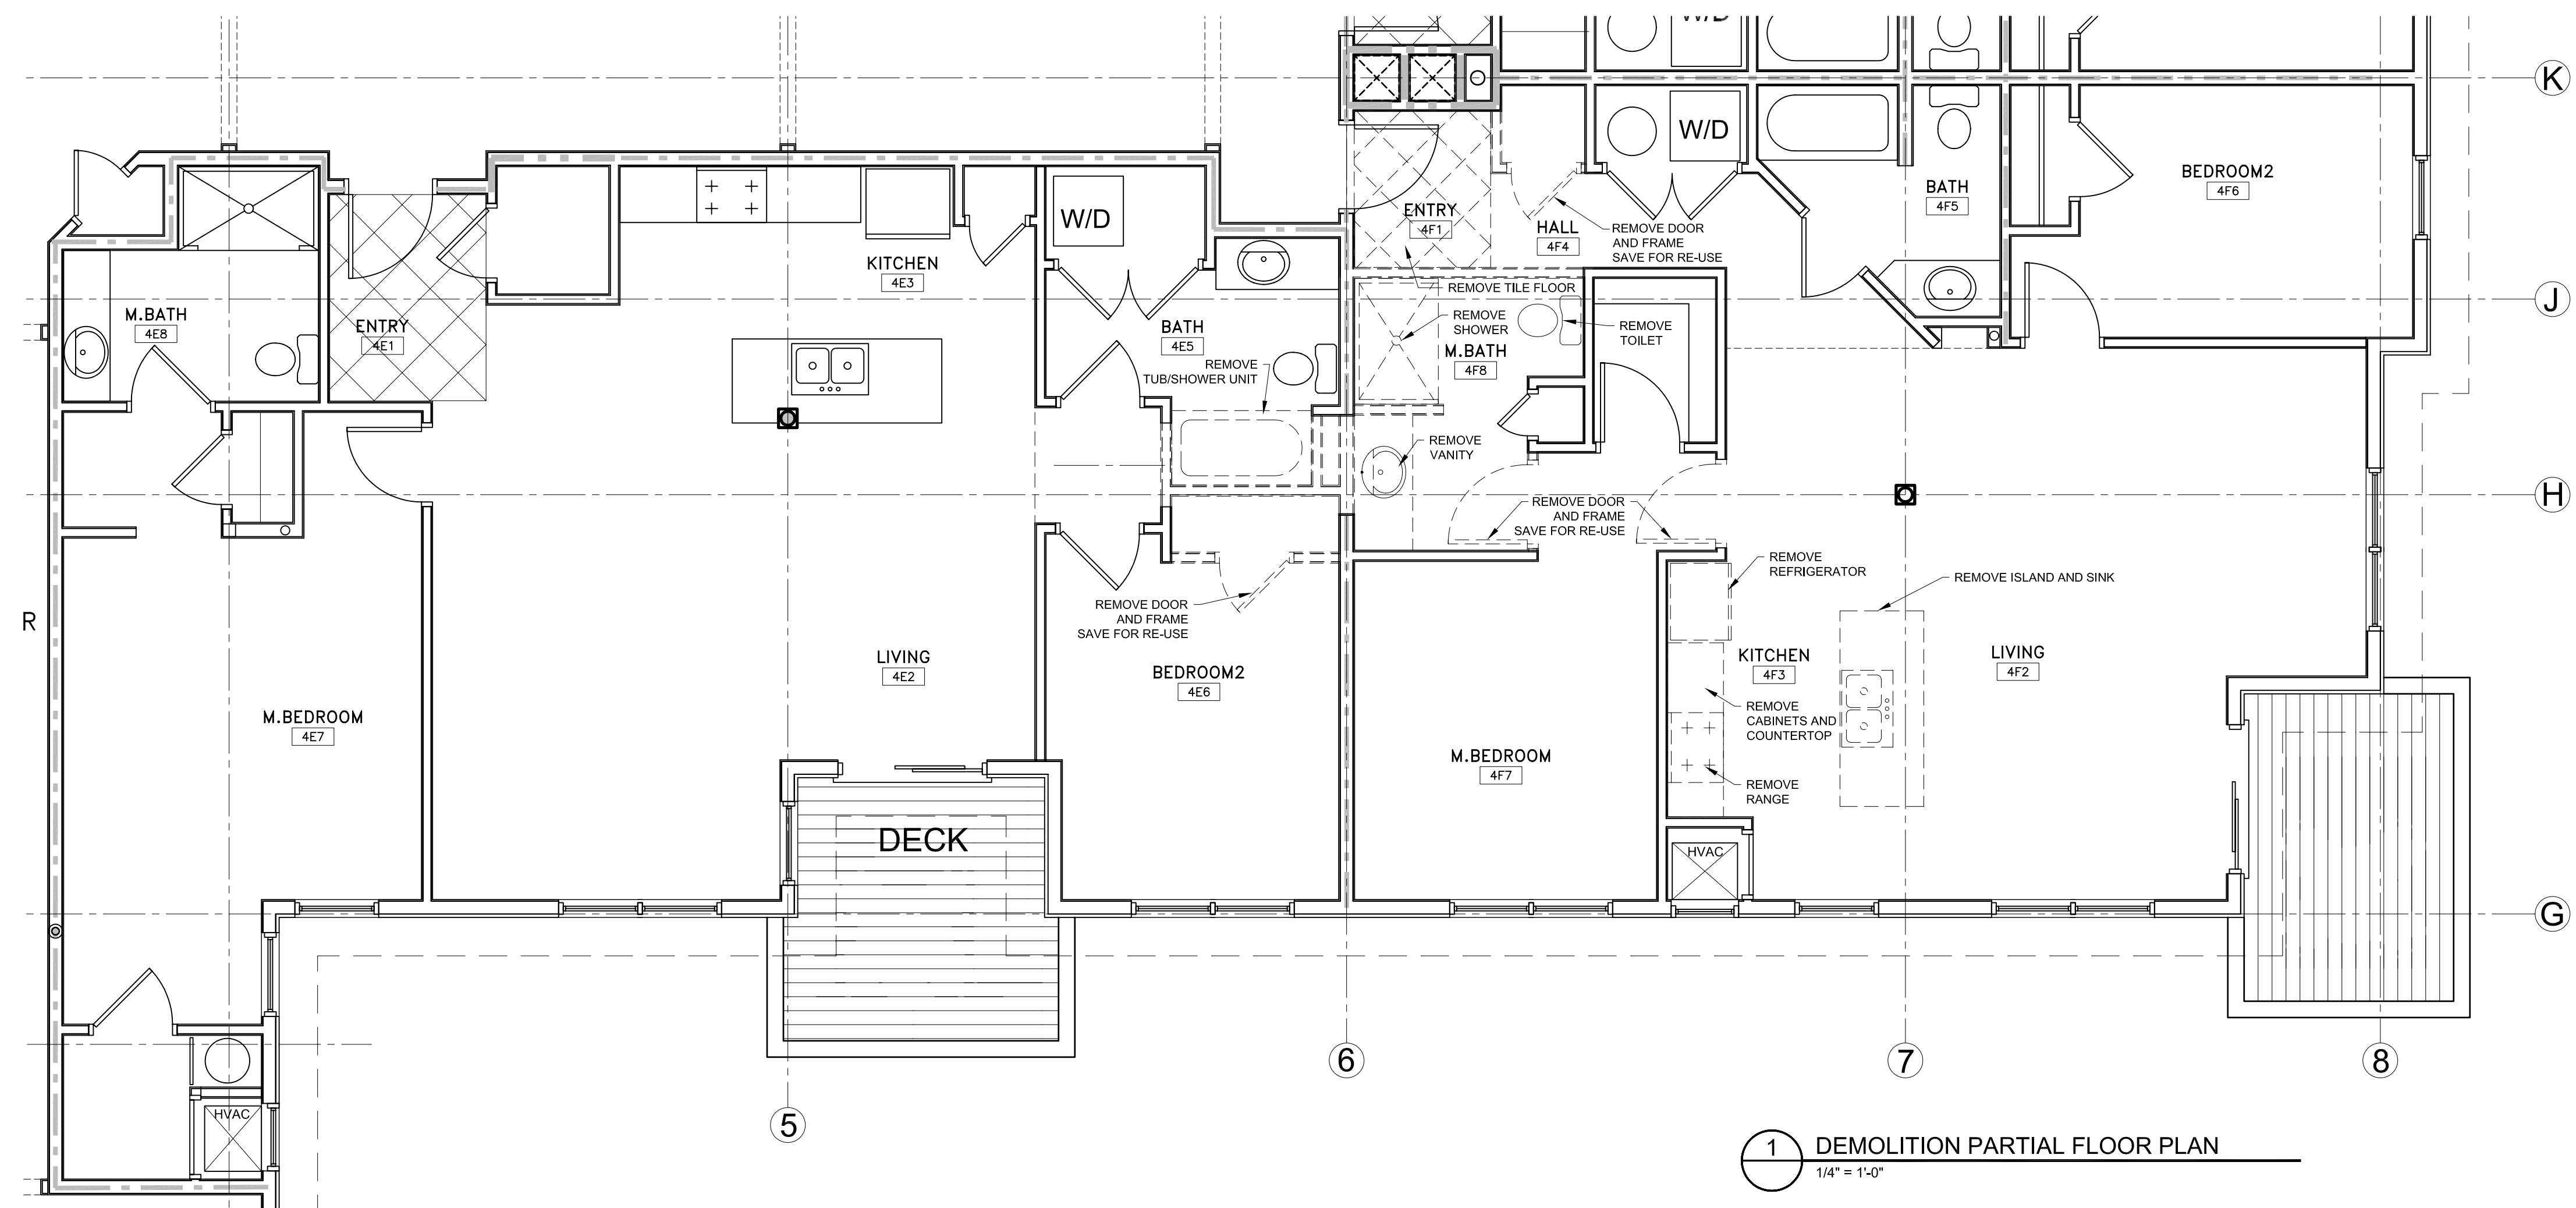

1 DEMOLITION PARTIAL FLOOR PLAN  
1/4" = 1'-0"

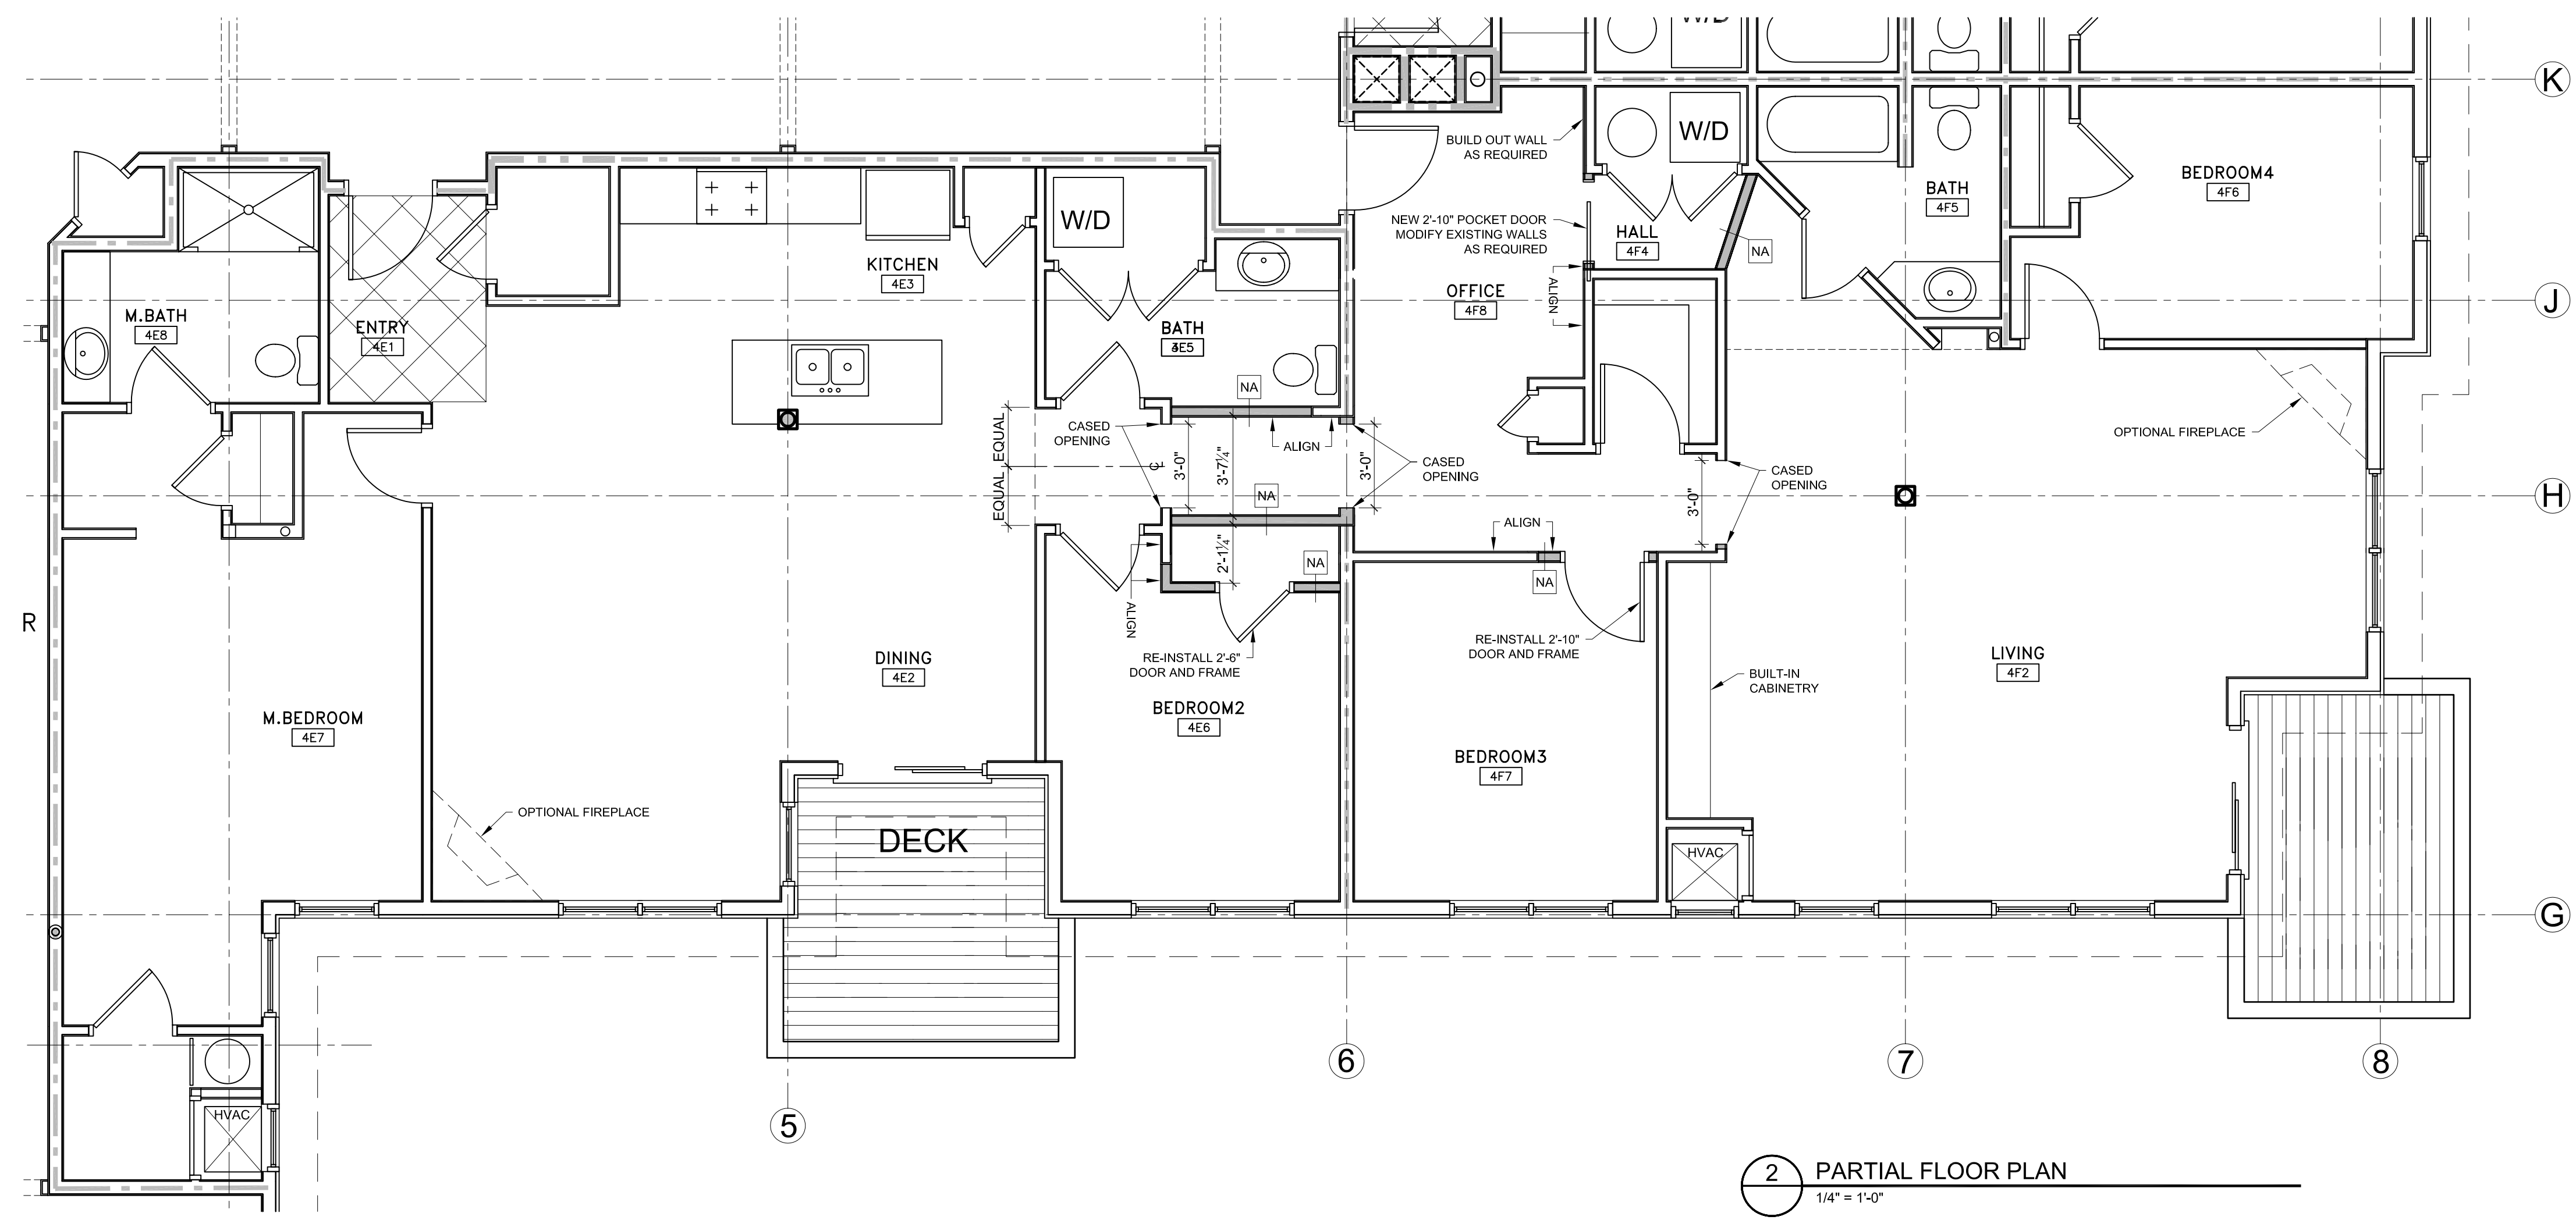

2 PARTIAL FLOOR PLAN  
1/4" = 1'-0"

