


1 SUMNER CT DOORS A-2 PROPOSED
 FLOOR PLAN
 11/11/15
 SCALE: 1/4" = 1'0"

DOORS

- ① 3'0" x 6'8" STEEL FIRE DOOR
- ② 2'6" x 6'8" SC INTL. DOOR
- ③ Bi-folds

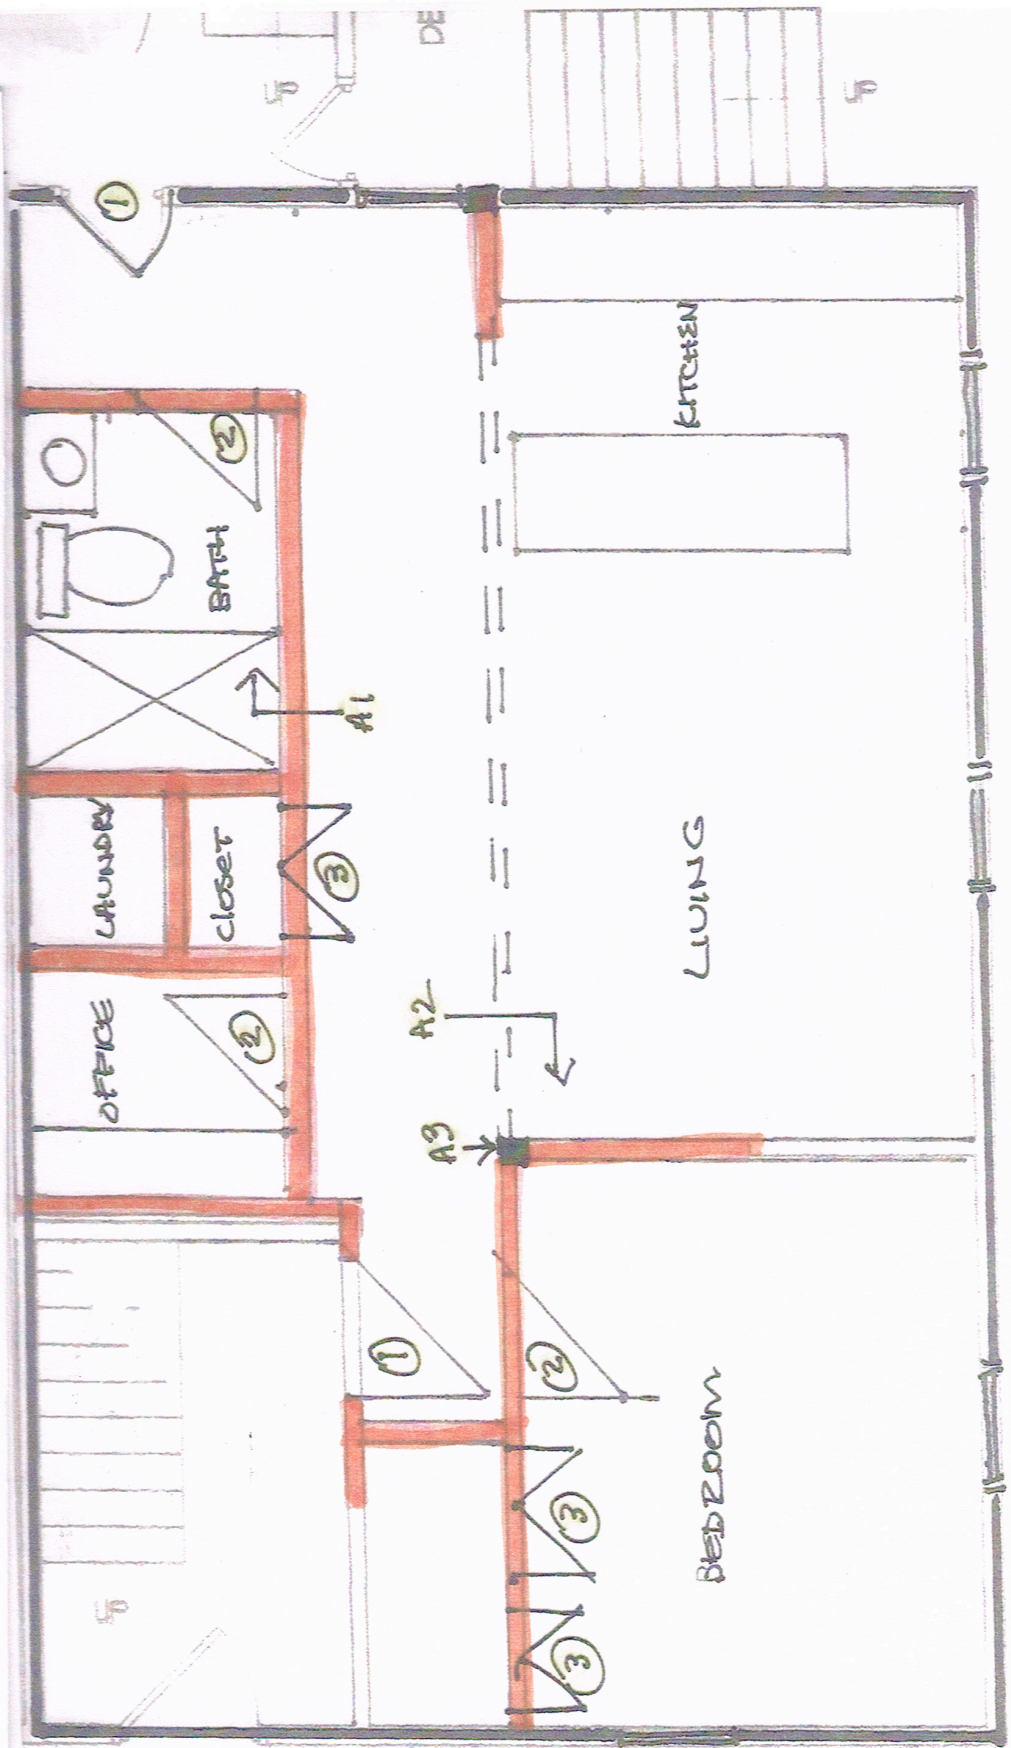

ELECTRICAL METERS