


N1 SECTION @ 3RD FLOOR PROPOSED DEMO
1/4"=1'-0"

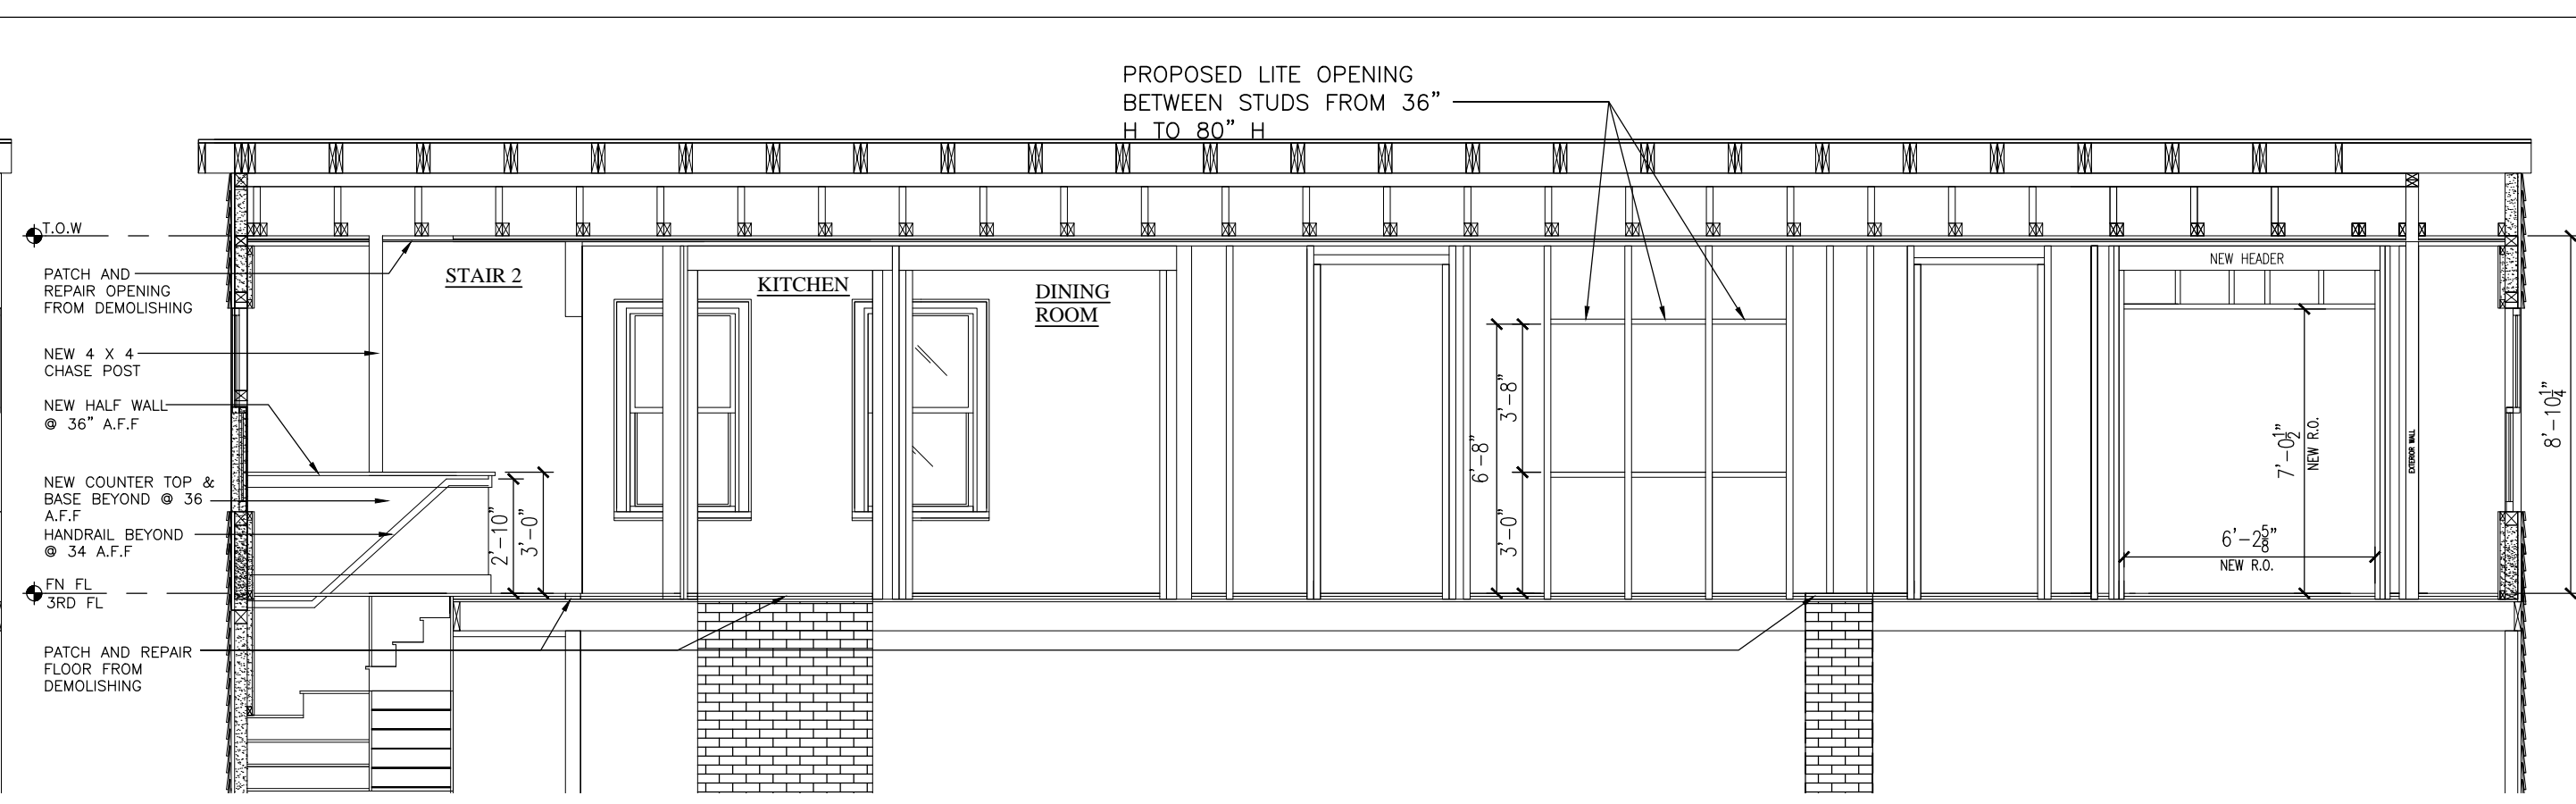

N12 SECTION @ 3RD FLOOR PROPOSED RENOVATION
1/4"=1'-0"

WINDOW SCHEDULE

NO.	SIZE	TYPE	MAT.	MANUFACTURE	DETAILS				REMARKS
					HEAD	JAMB	SILL	MULL	
◇	26 x 60	FIXED	VINYL	PORTLAND GLASS					U FACTOR .035


DOOR SCHEDULE

ABBREVIATIONS

- A.D.O. -AUTO DOOR OPENER
- MT'L -METAL DOOR
- H.C. -HOLLOW CORE
- O.H.D. -OVERHEAD DOOR
- MAT. -MATERIAL

DOORS

FLOOR PLAN	NO.	TYPE	SIZE	THK.	HDWE SET	INS.	REMARKS
	②	A	3268	1 3/4	-	YES	60-90 MIN FIRE RATED
	③	B	2868	1 3/4	-	-	
	④	B	2868	1 3/4	-	-	
	⑤	C	2868	1 3/4	-	-	FRENCH DOOR
	⑥	C	3084	1 3/4	-	-	FRENCH DOOR (FIXED)
	⑦	C	(2) 3084	1 3/4	-	-	

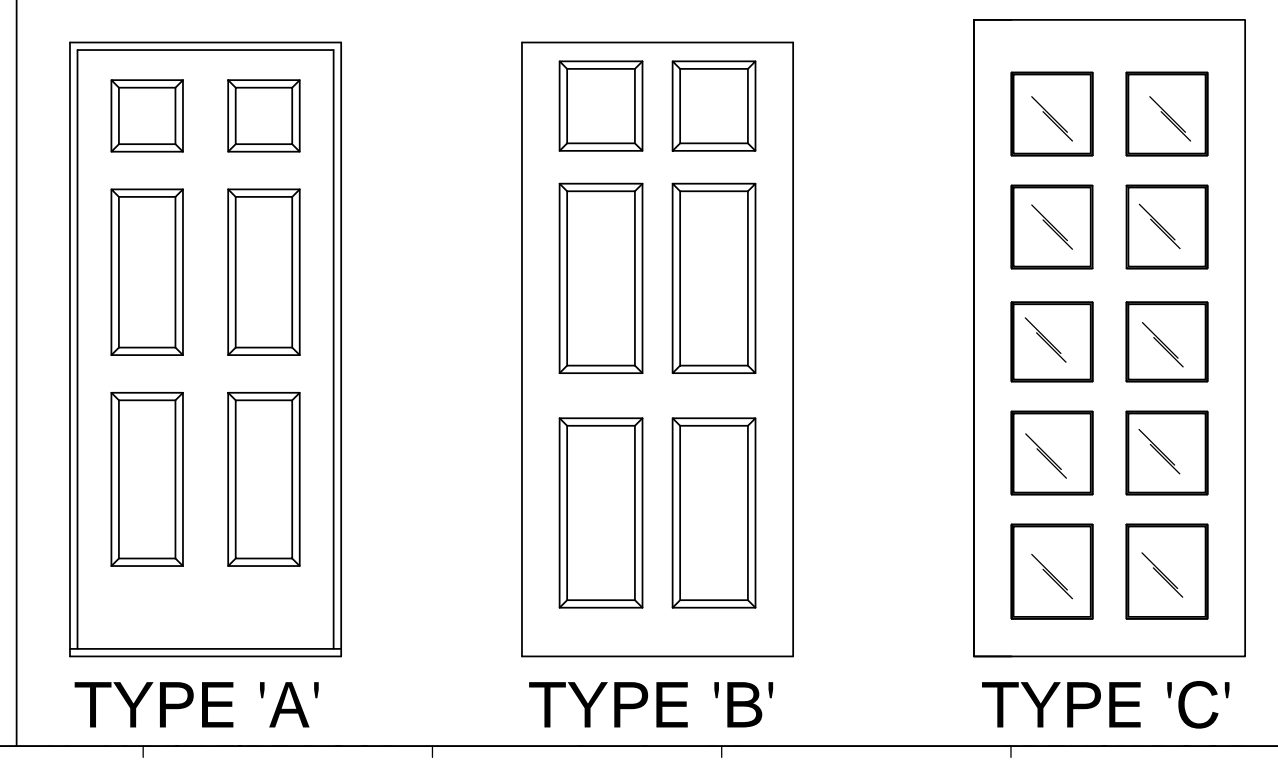

**ON SITE
MAINE**

CONSULTANTS

HELMICK RENOVATION
39 CUMBERLAND AVE
PORTLAND MAINE 04107

△	02-07-11	RENOVATION
MARK	DATE	DESCRIPTION
ISSUED		
PROJECT #	012911	
CAD DWG FILE		
DRAWN BY:	RJH	
CHECKED BY:	RJH	
SHEET TITLE		
SECTION SCHEDULES		
A-4		
SHEET 4 OF 5		