


J1 REAR ELEVATION



J9 LEFT ELEVATION



A1 FRONT ELEVATION

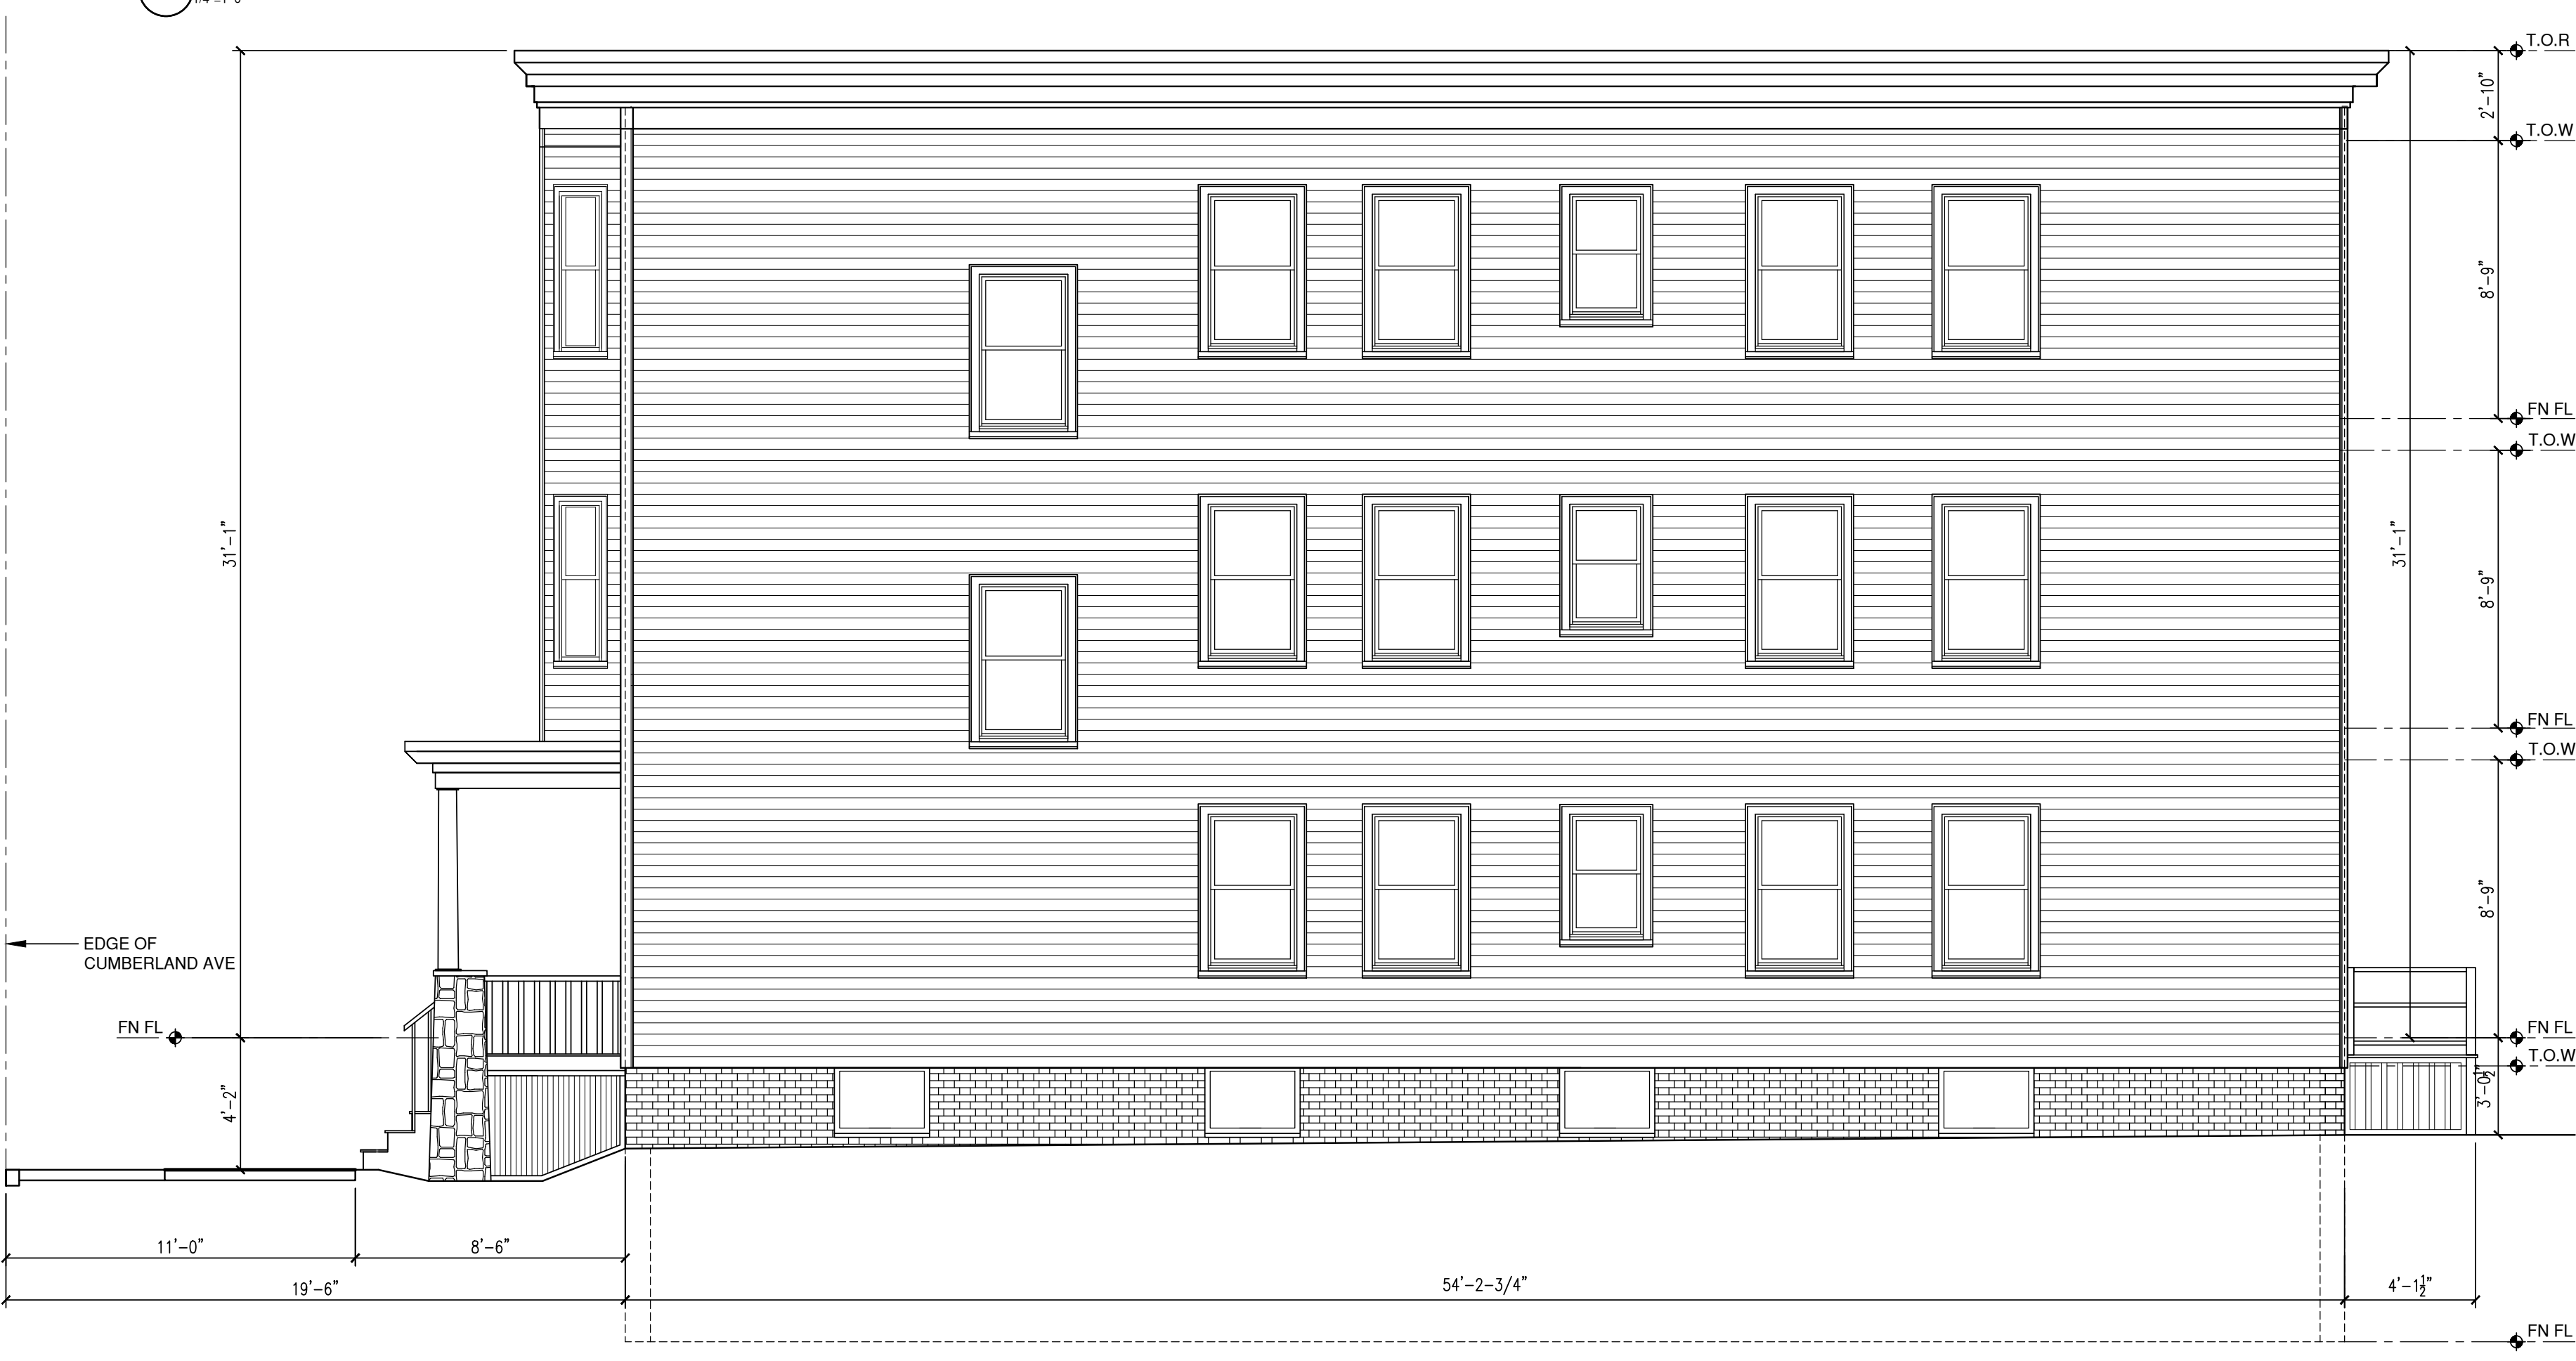

A9 RIGHT ELEVATION

ON SITE
MAINE

CONSULTANTS

HELMICK RENOVATION
39 CUMBERLAND AVE
PORTLAND MAINE 04107

REVISION	DATE	DESCRIPTION
1	02-07-11	RENOVATION
ISSUED	PROJECT #	012911
CAD DWG FILE	DRAWN BY:	RJH
CHECKED BY:	RJH	

SHEET TITLE
EXTERIOR ELEVATIONS

A-5
SHEET 5 OF 5