




1 FIRST FLOOR PLAN
A1.0 0 4'-0" SCALE: 1/4" = 1'-0"

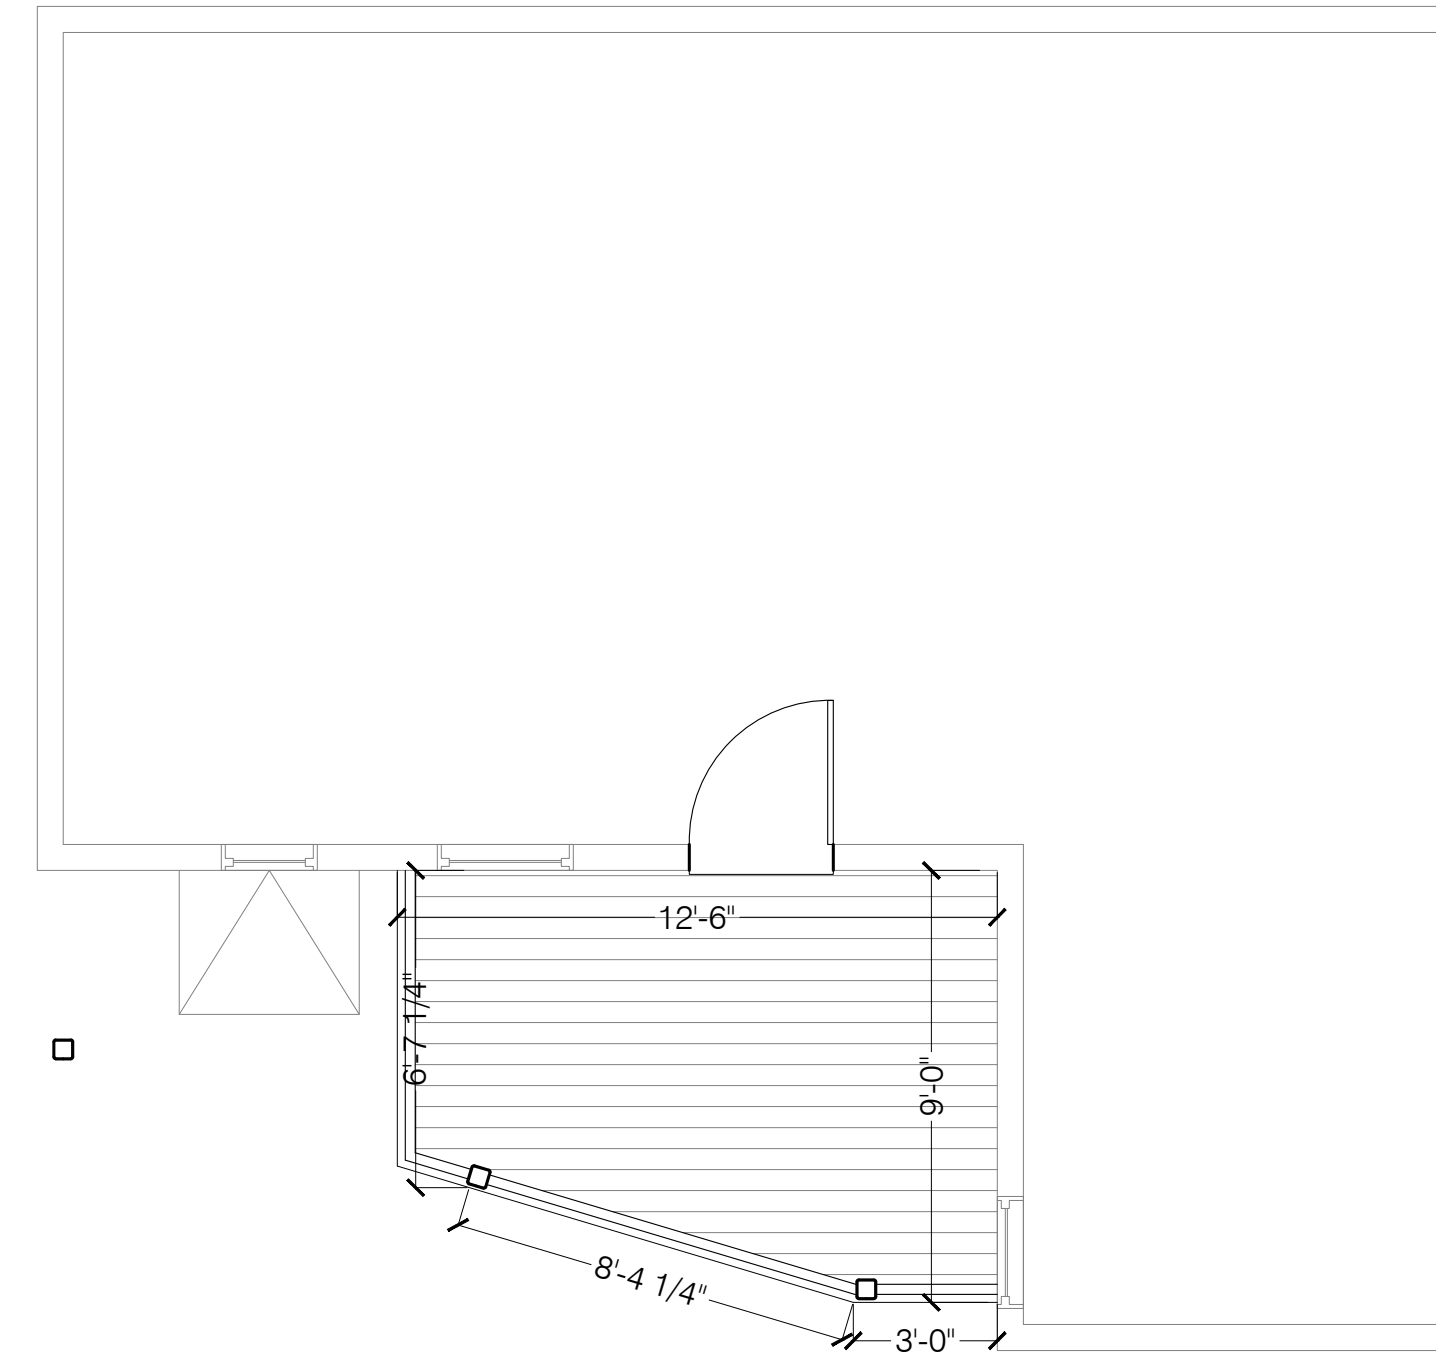


2 SECOND FLOOR PLAN
A1.0 0 4'-0" SCALE: 1/4" = 1'-0"

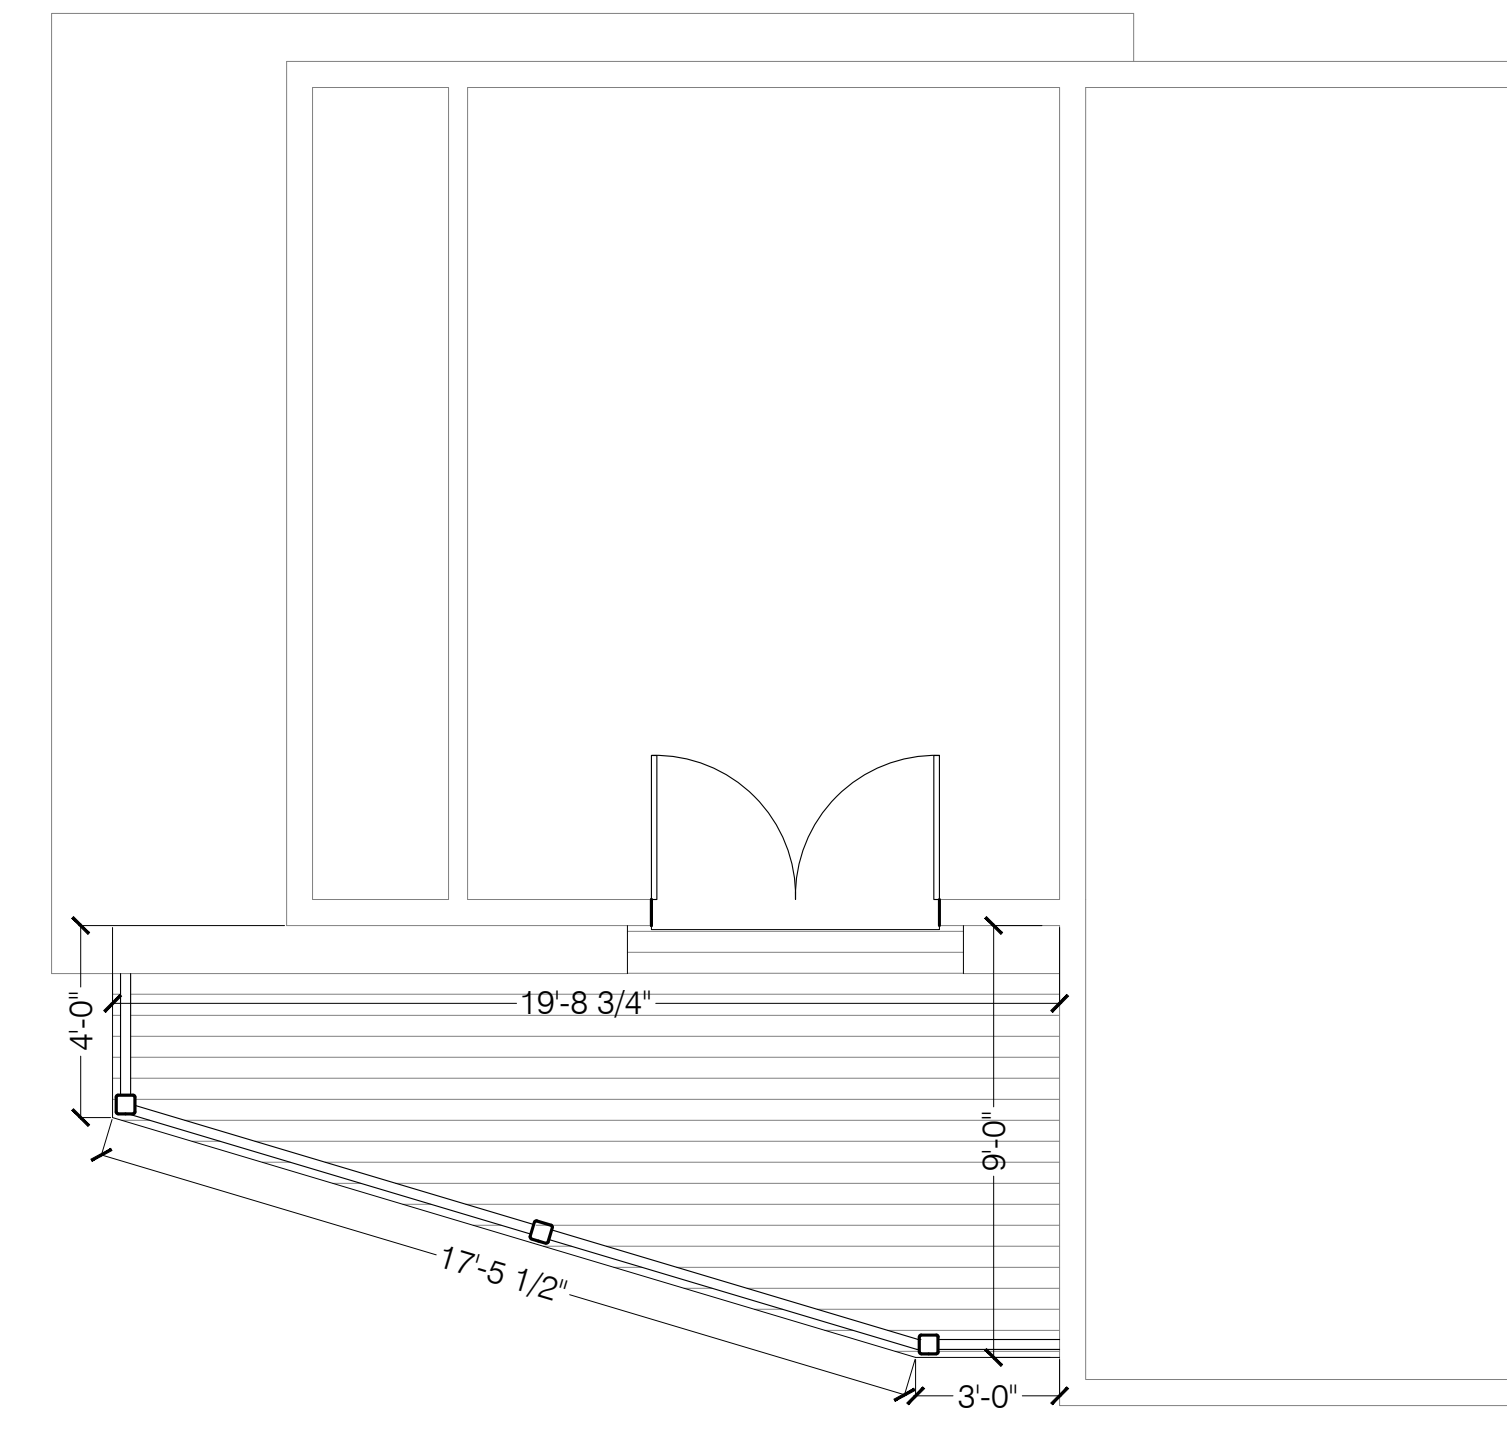


3 THIRD FLOOR PLAN
A1.0 0 4'-0" SCALE: 1/4" = 1'-0"

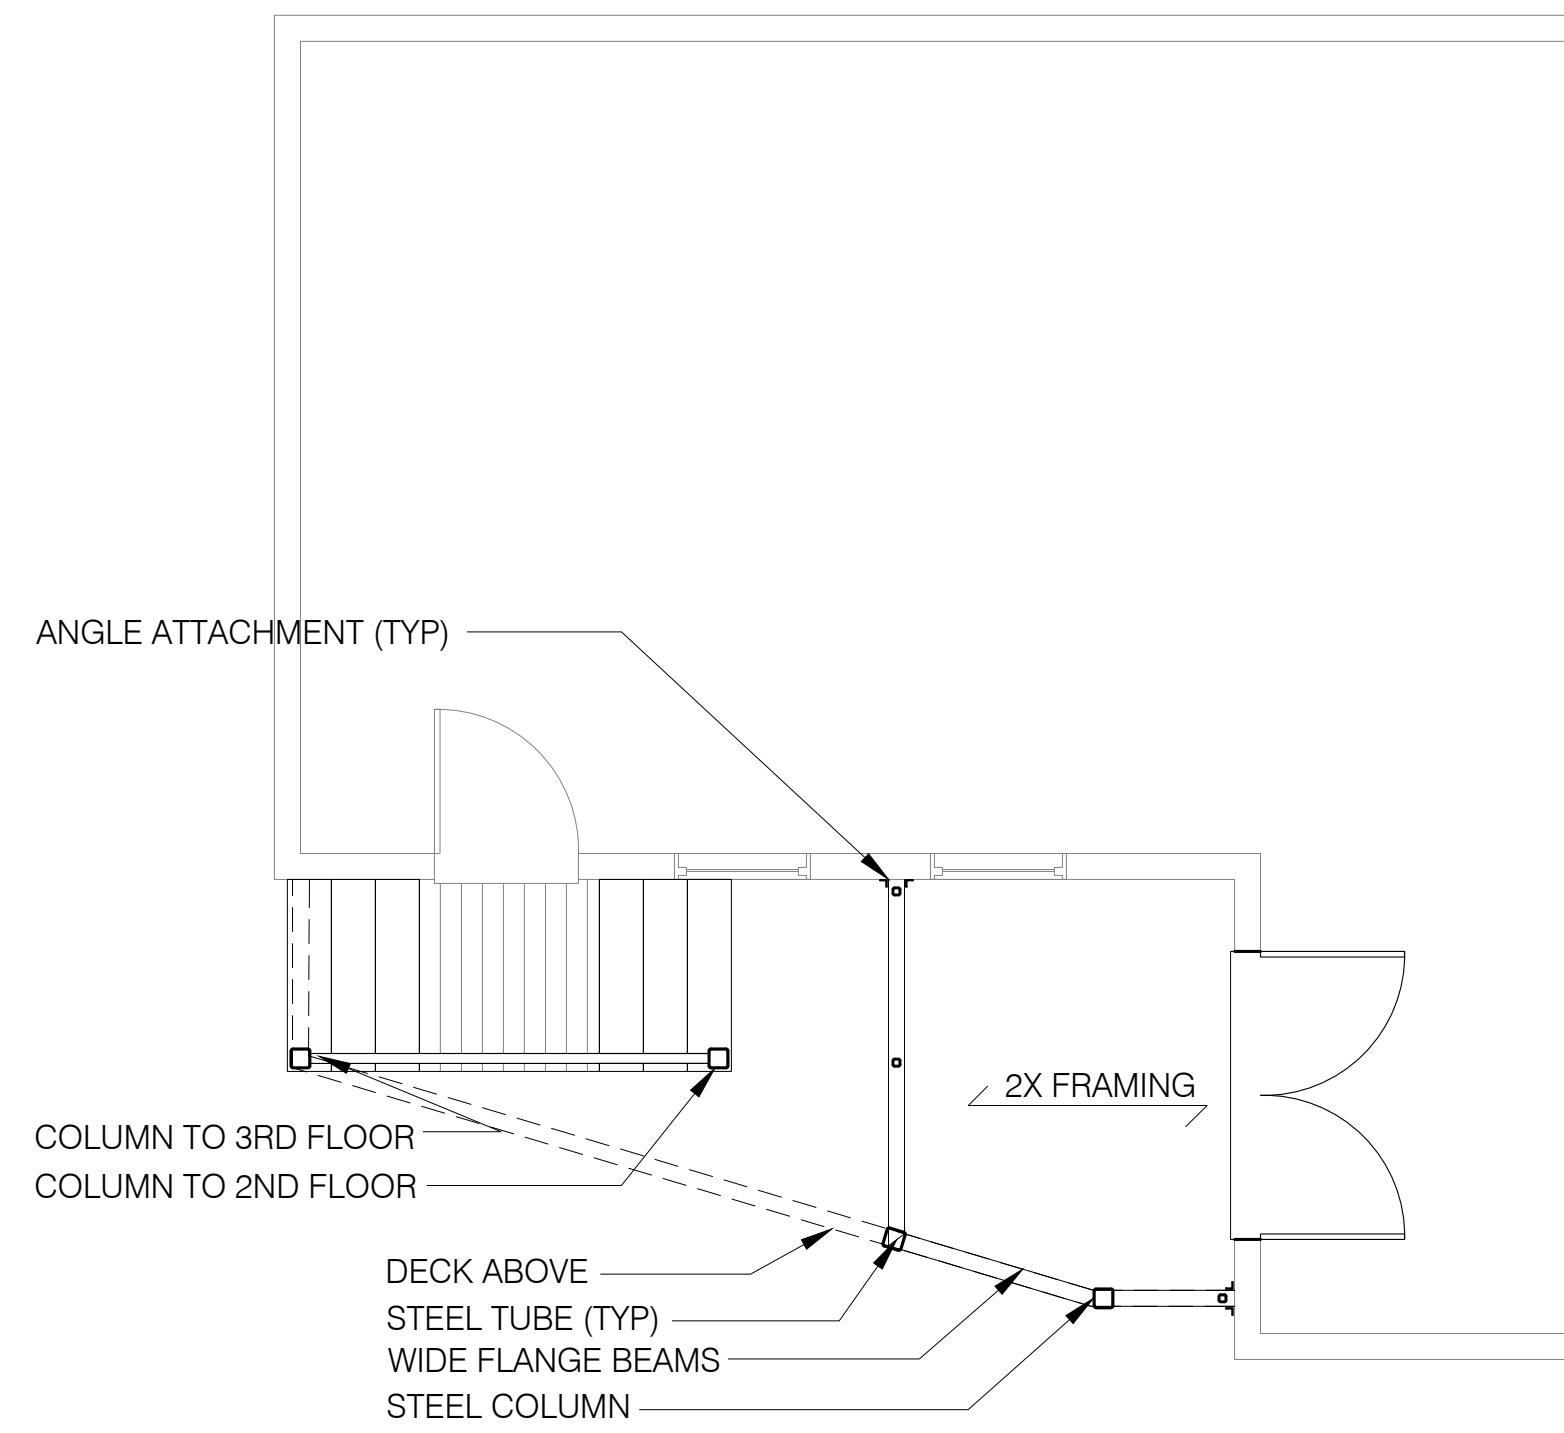



4 FIRST FLOOR FRAMING
A1.0 0 4'-0" SCALE: 1/4" = 1'-0"

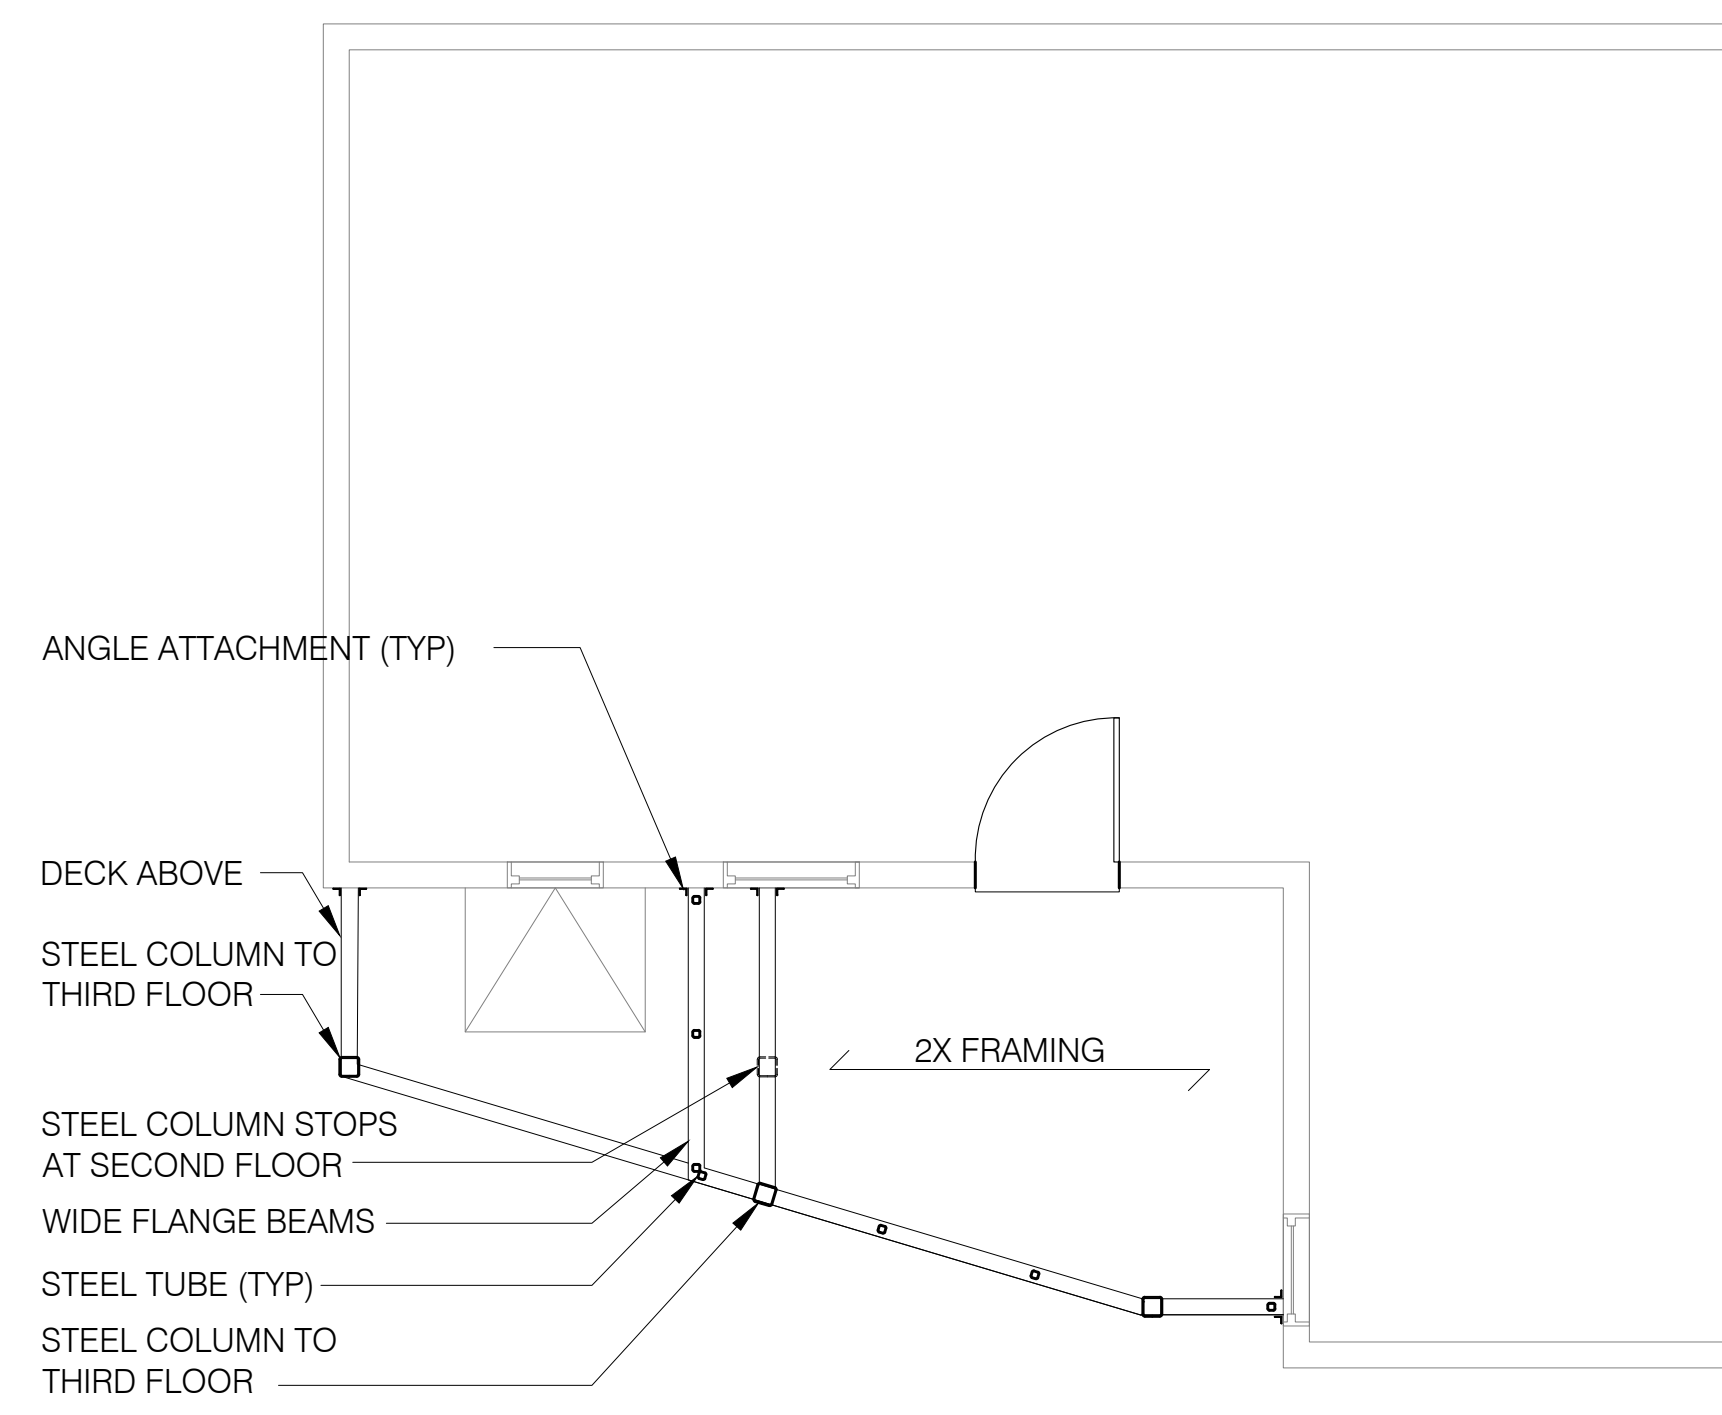

5 SECOND FLOOR FRAMING
A1.0 0 4'-0" SCALE: 1/4" = 1'-0"

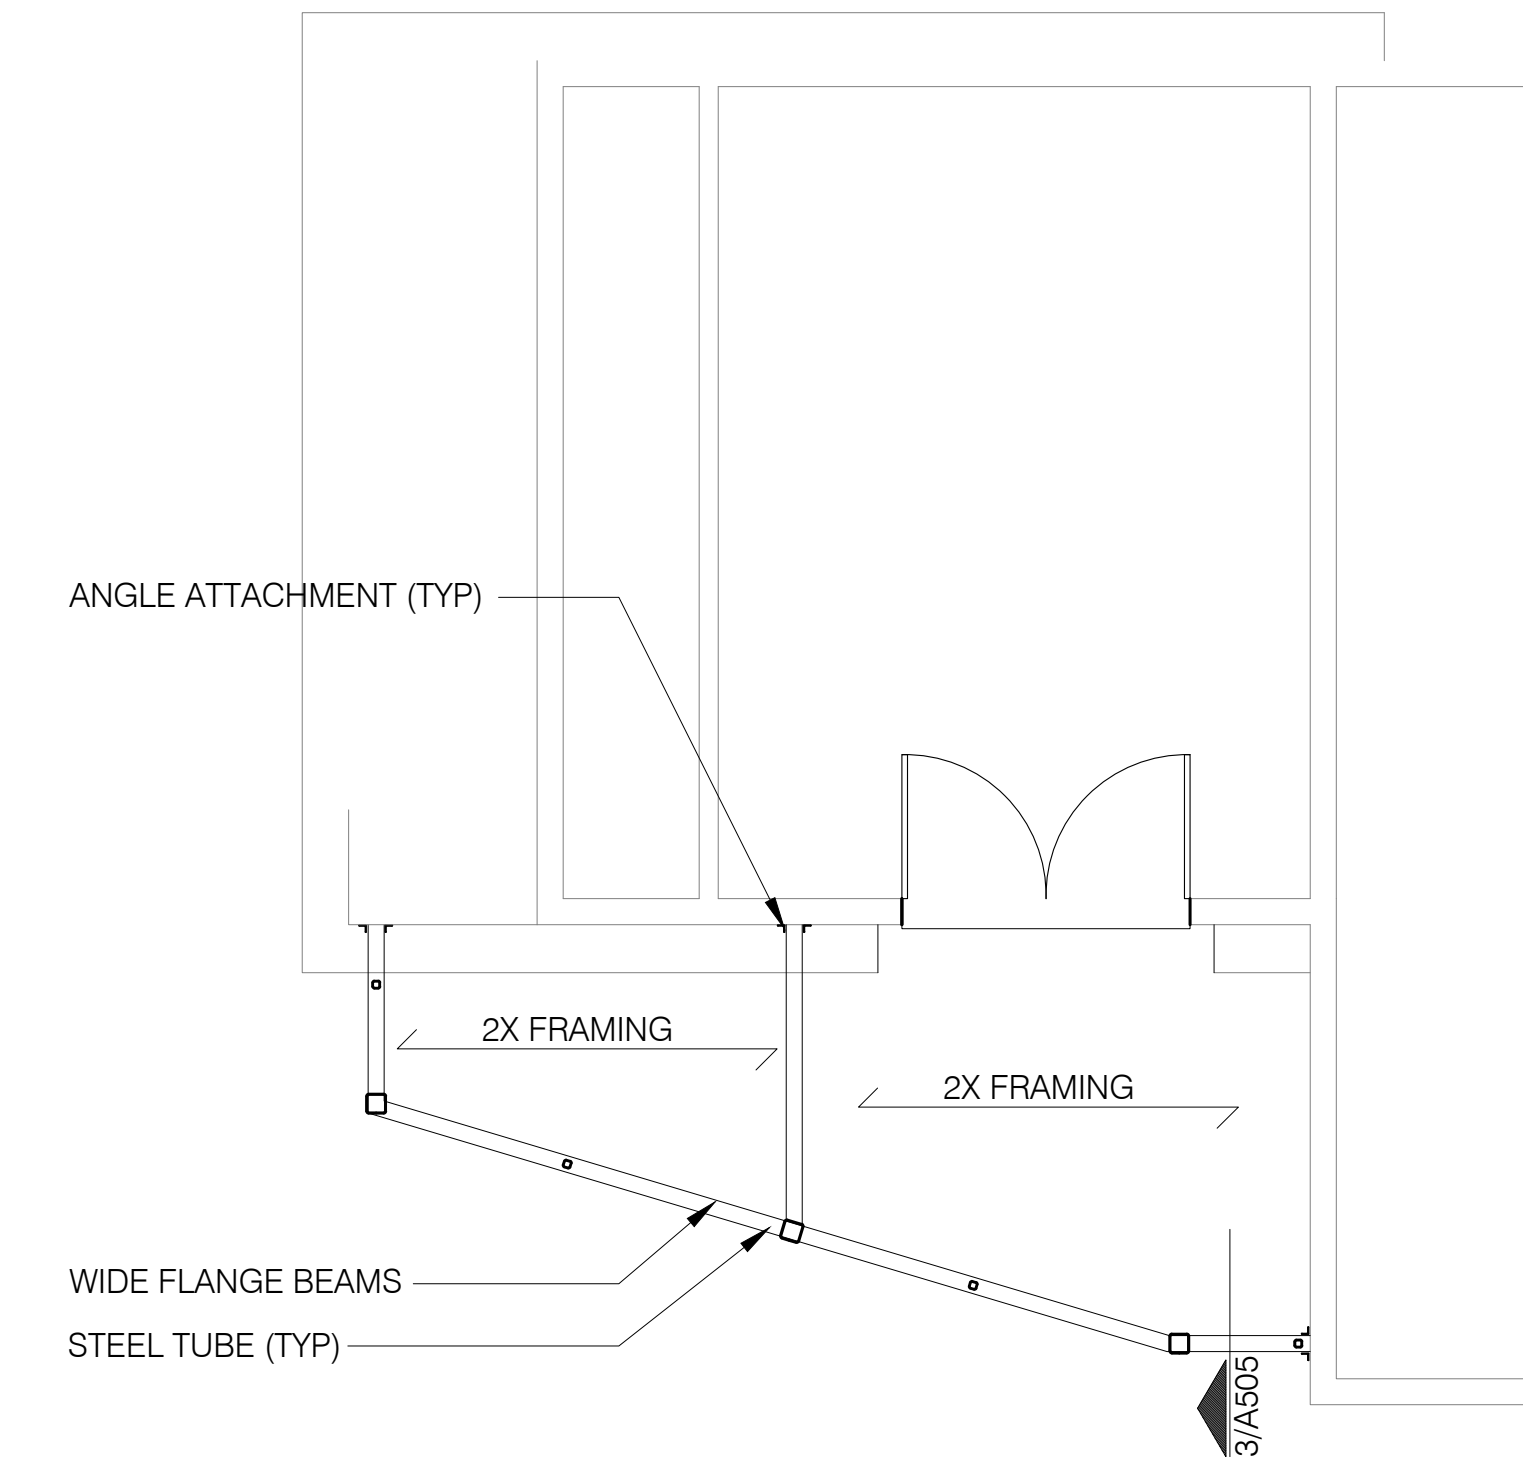

6 THIRD FLOOR FRAMING
A1.0 0 4'-0" SCALE: 1/4" = 1'-0"

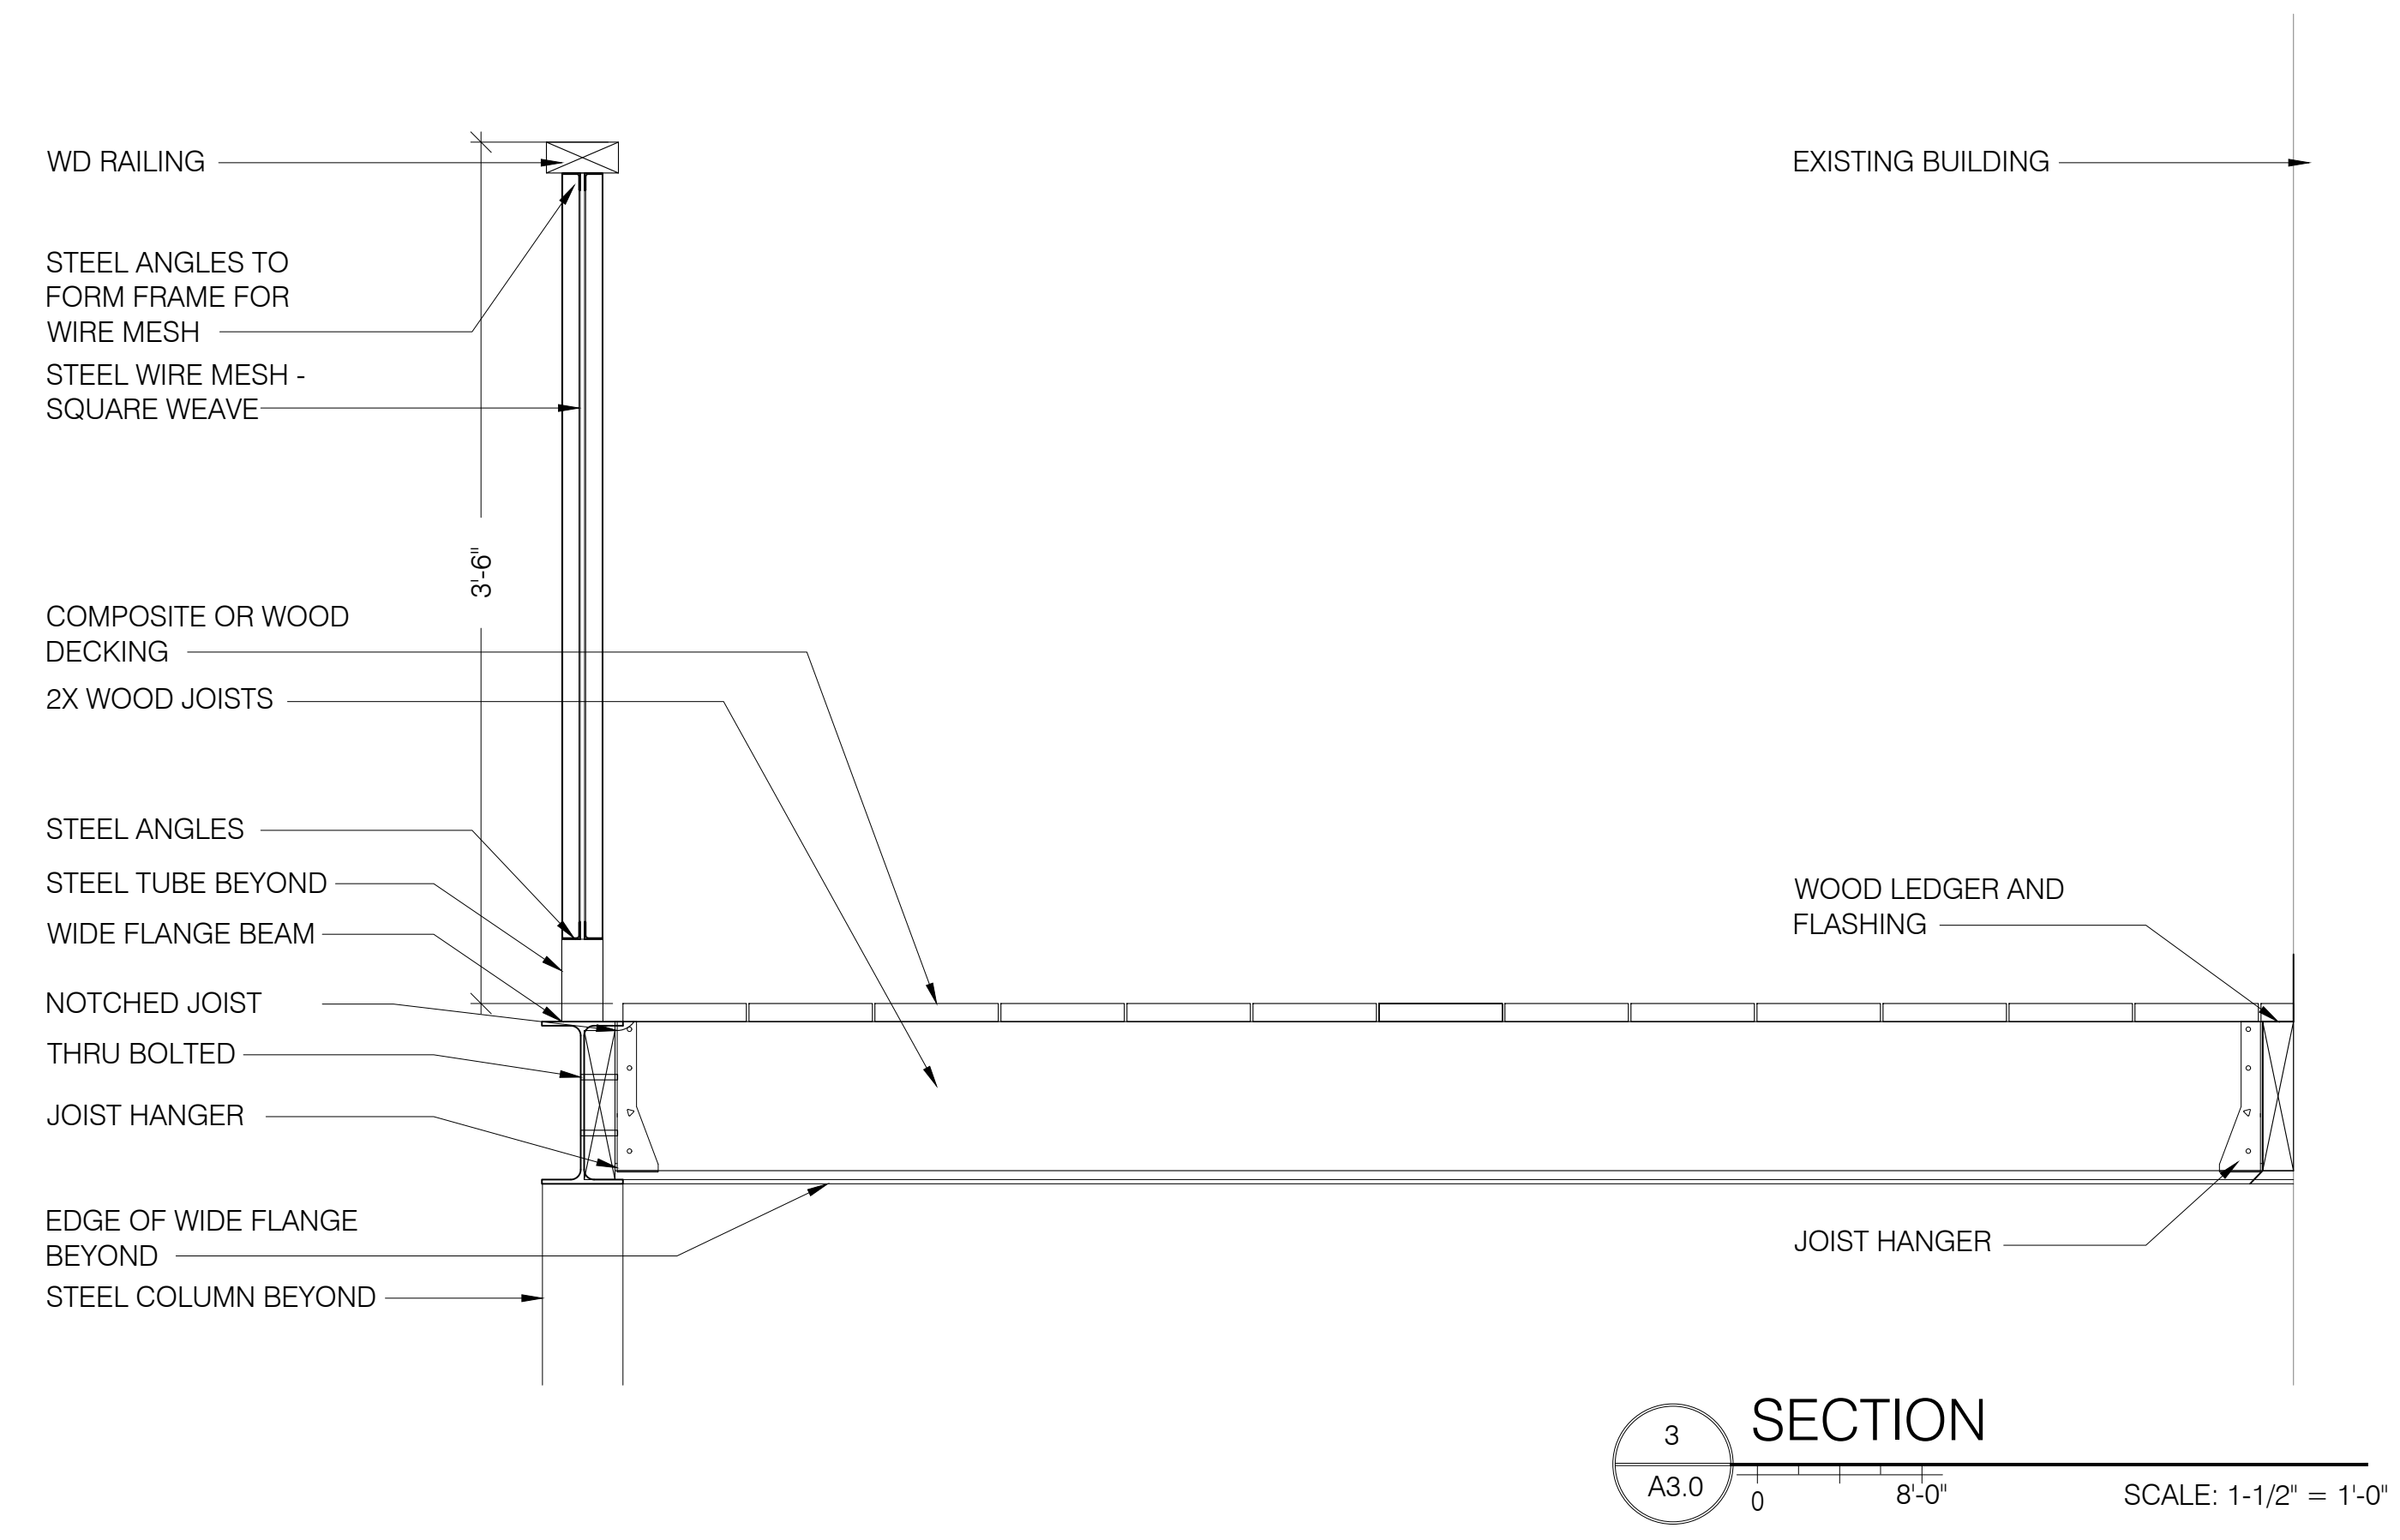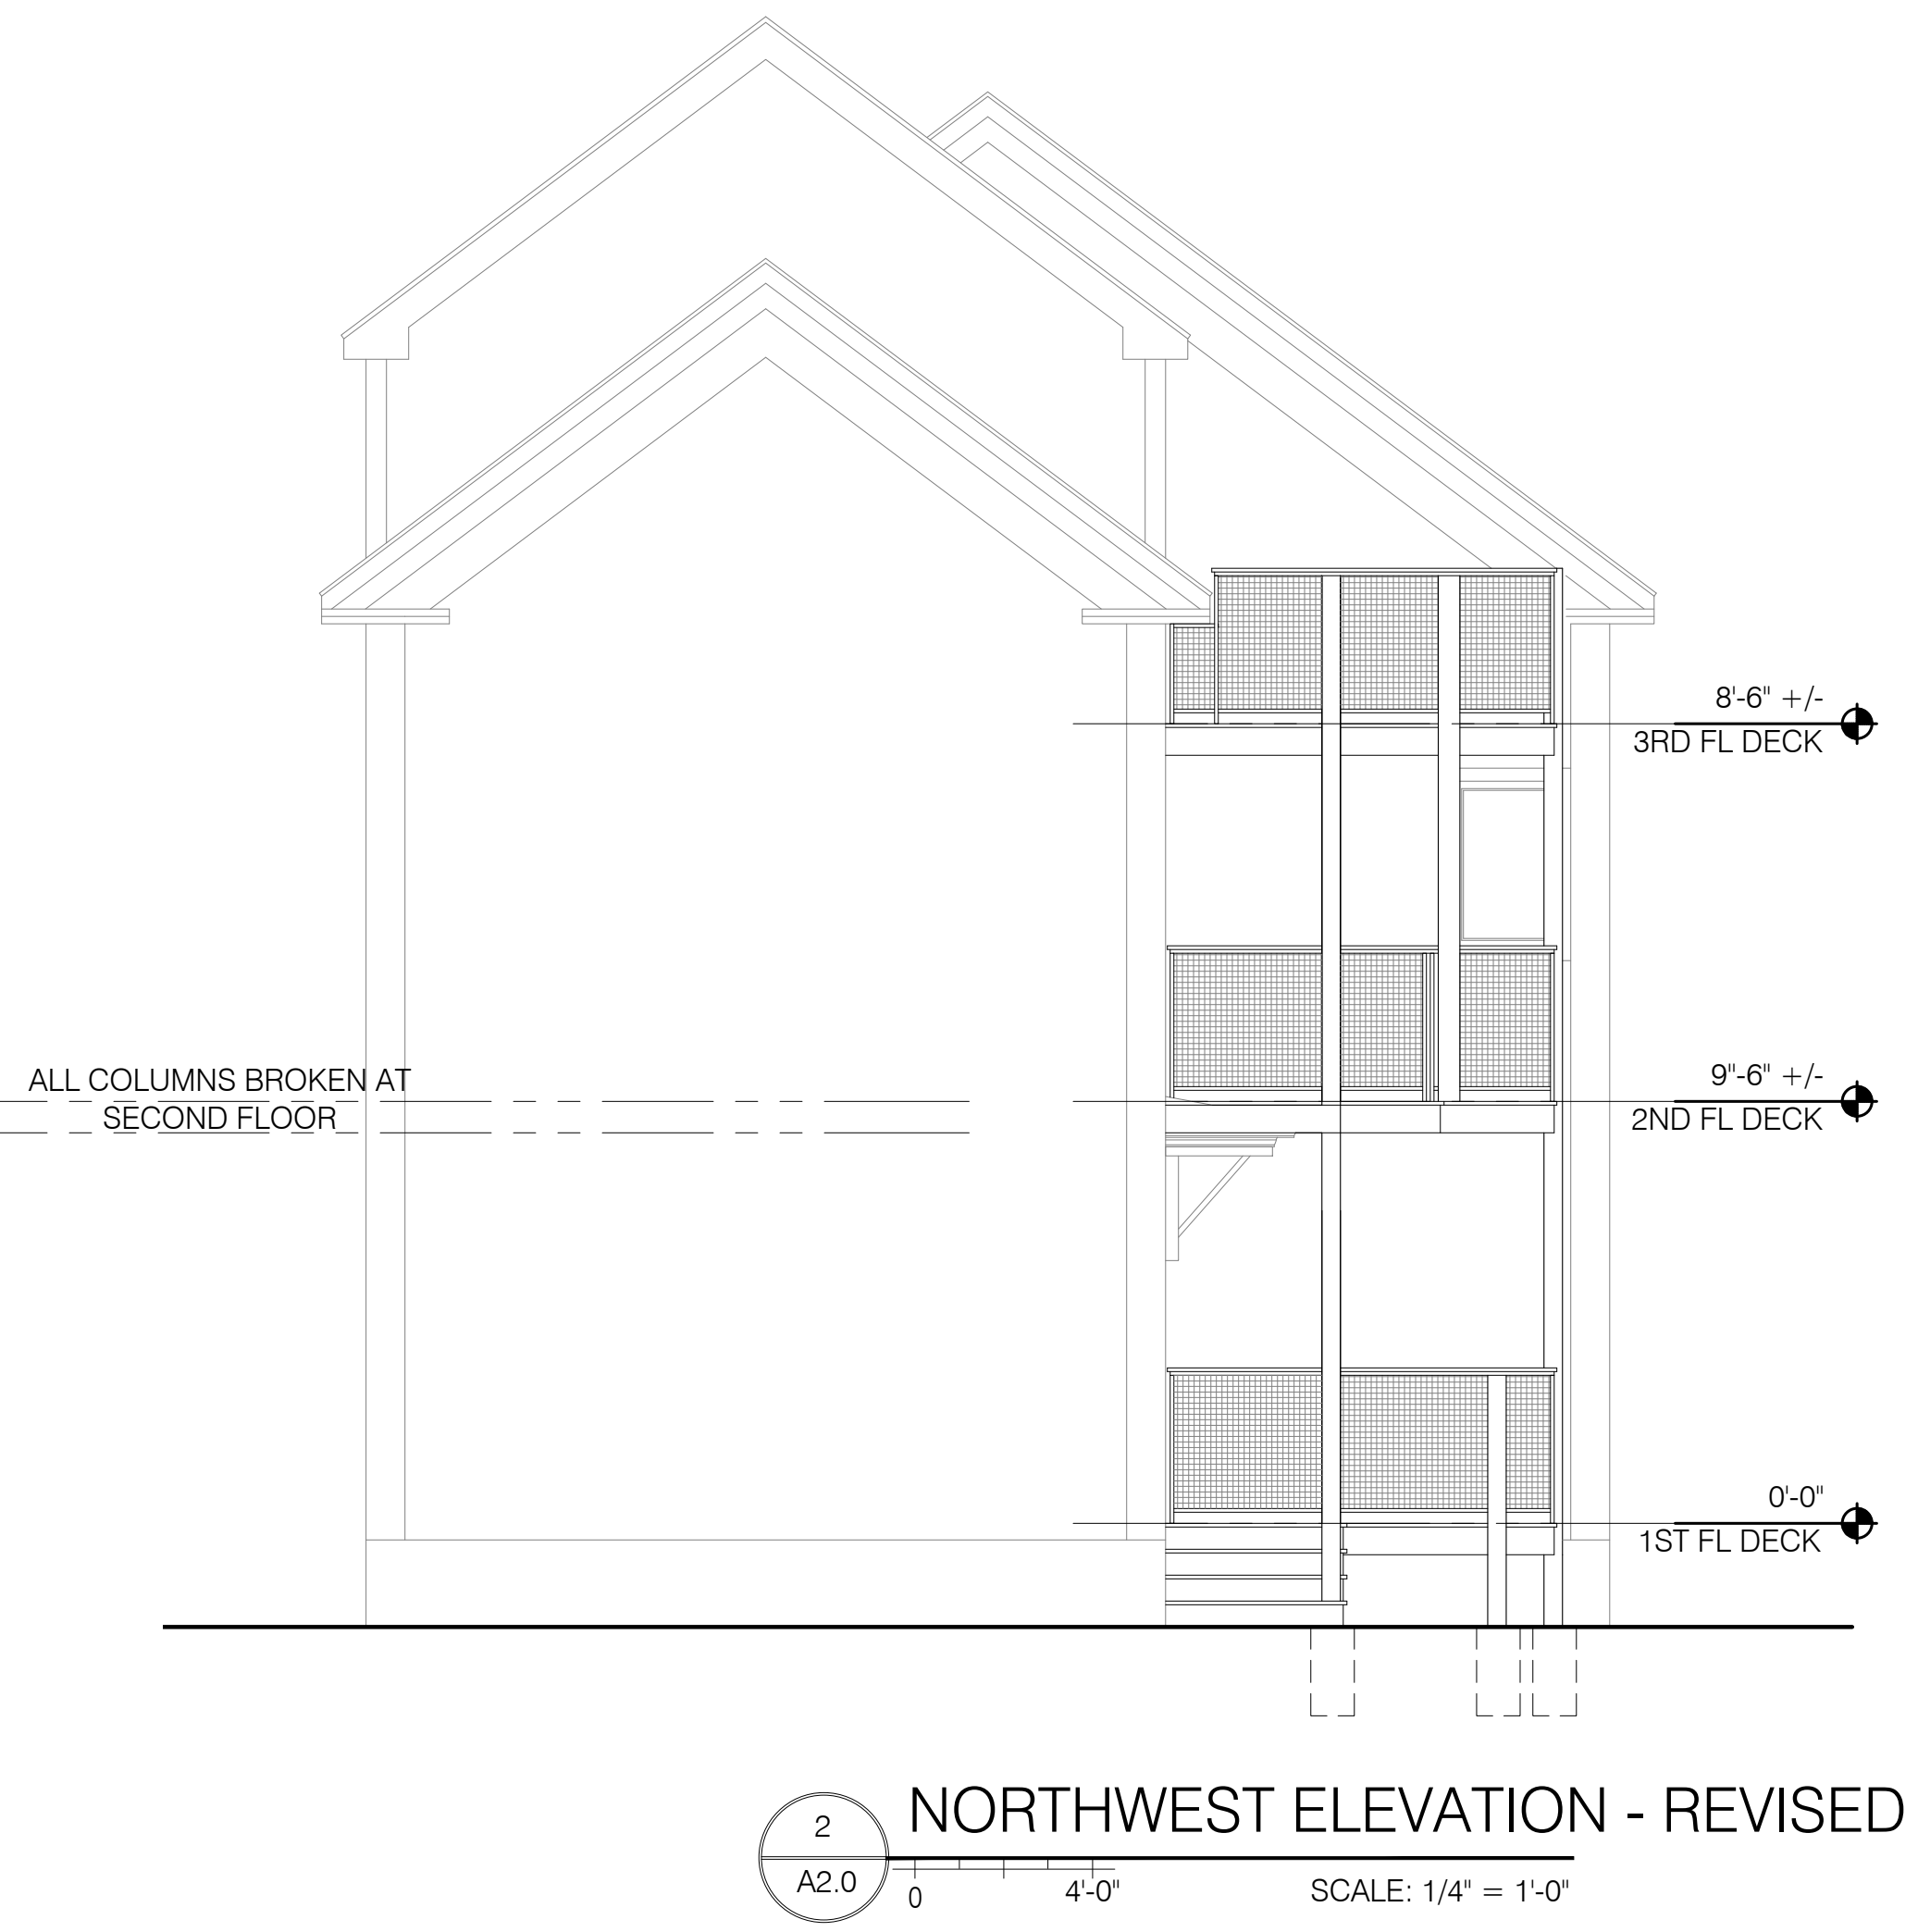

REVISIONS

1	
2	
3	
4	
5	