




1 Wall section: Basement & exterior soffit - typical  
SCALE: 1 1/2" = 1'-0"

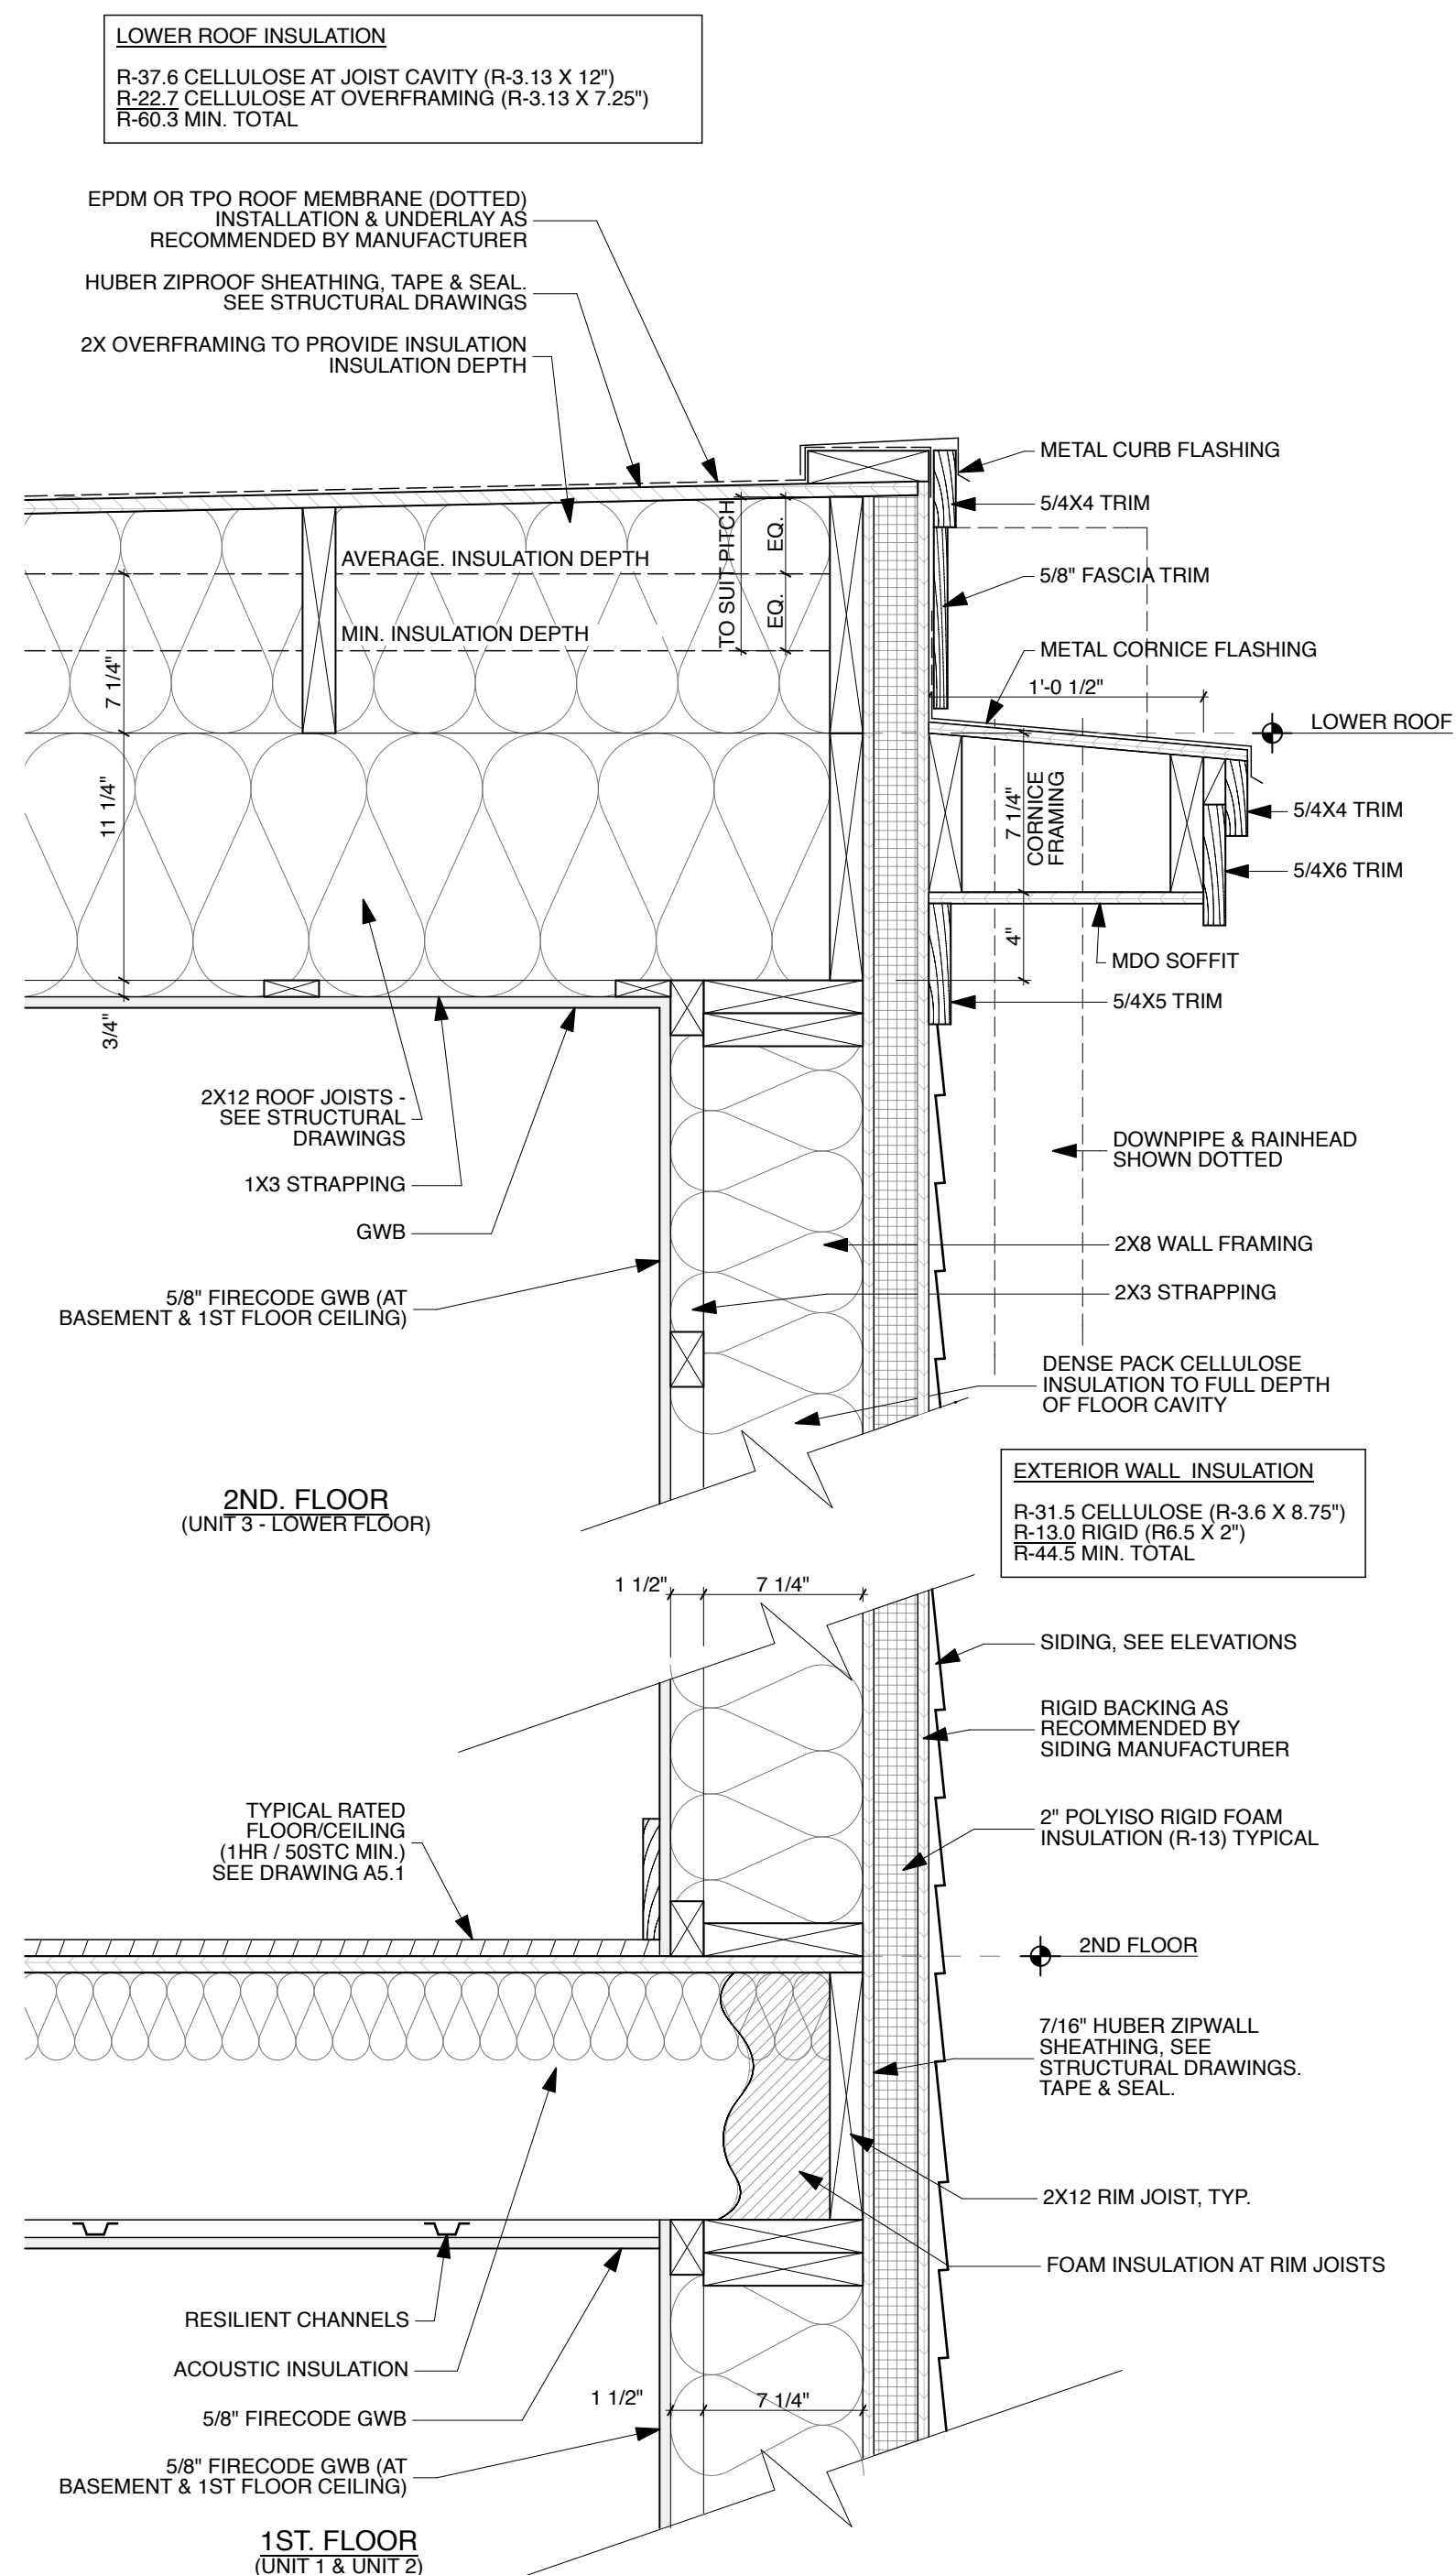

2 Wall section: 1st floor, 2nd. floor, lower roof - typ.  
SCALE: 1 1/2" = 1'-0"

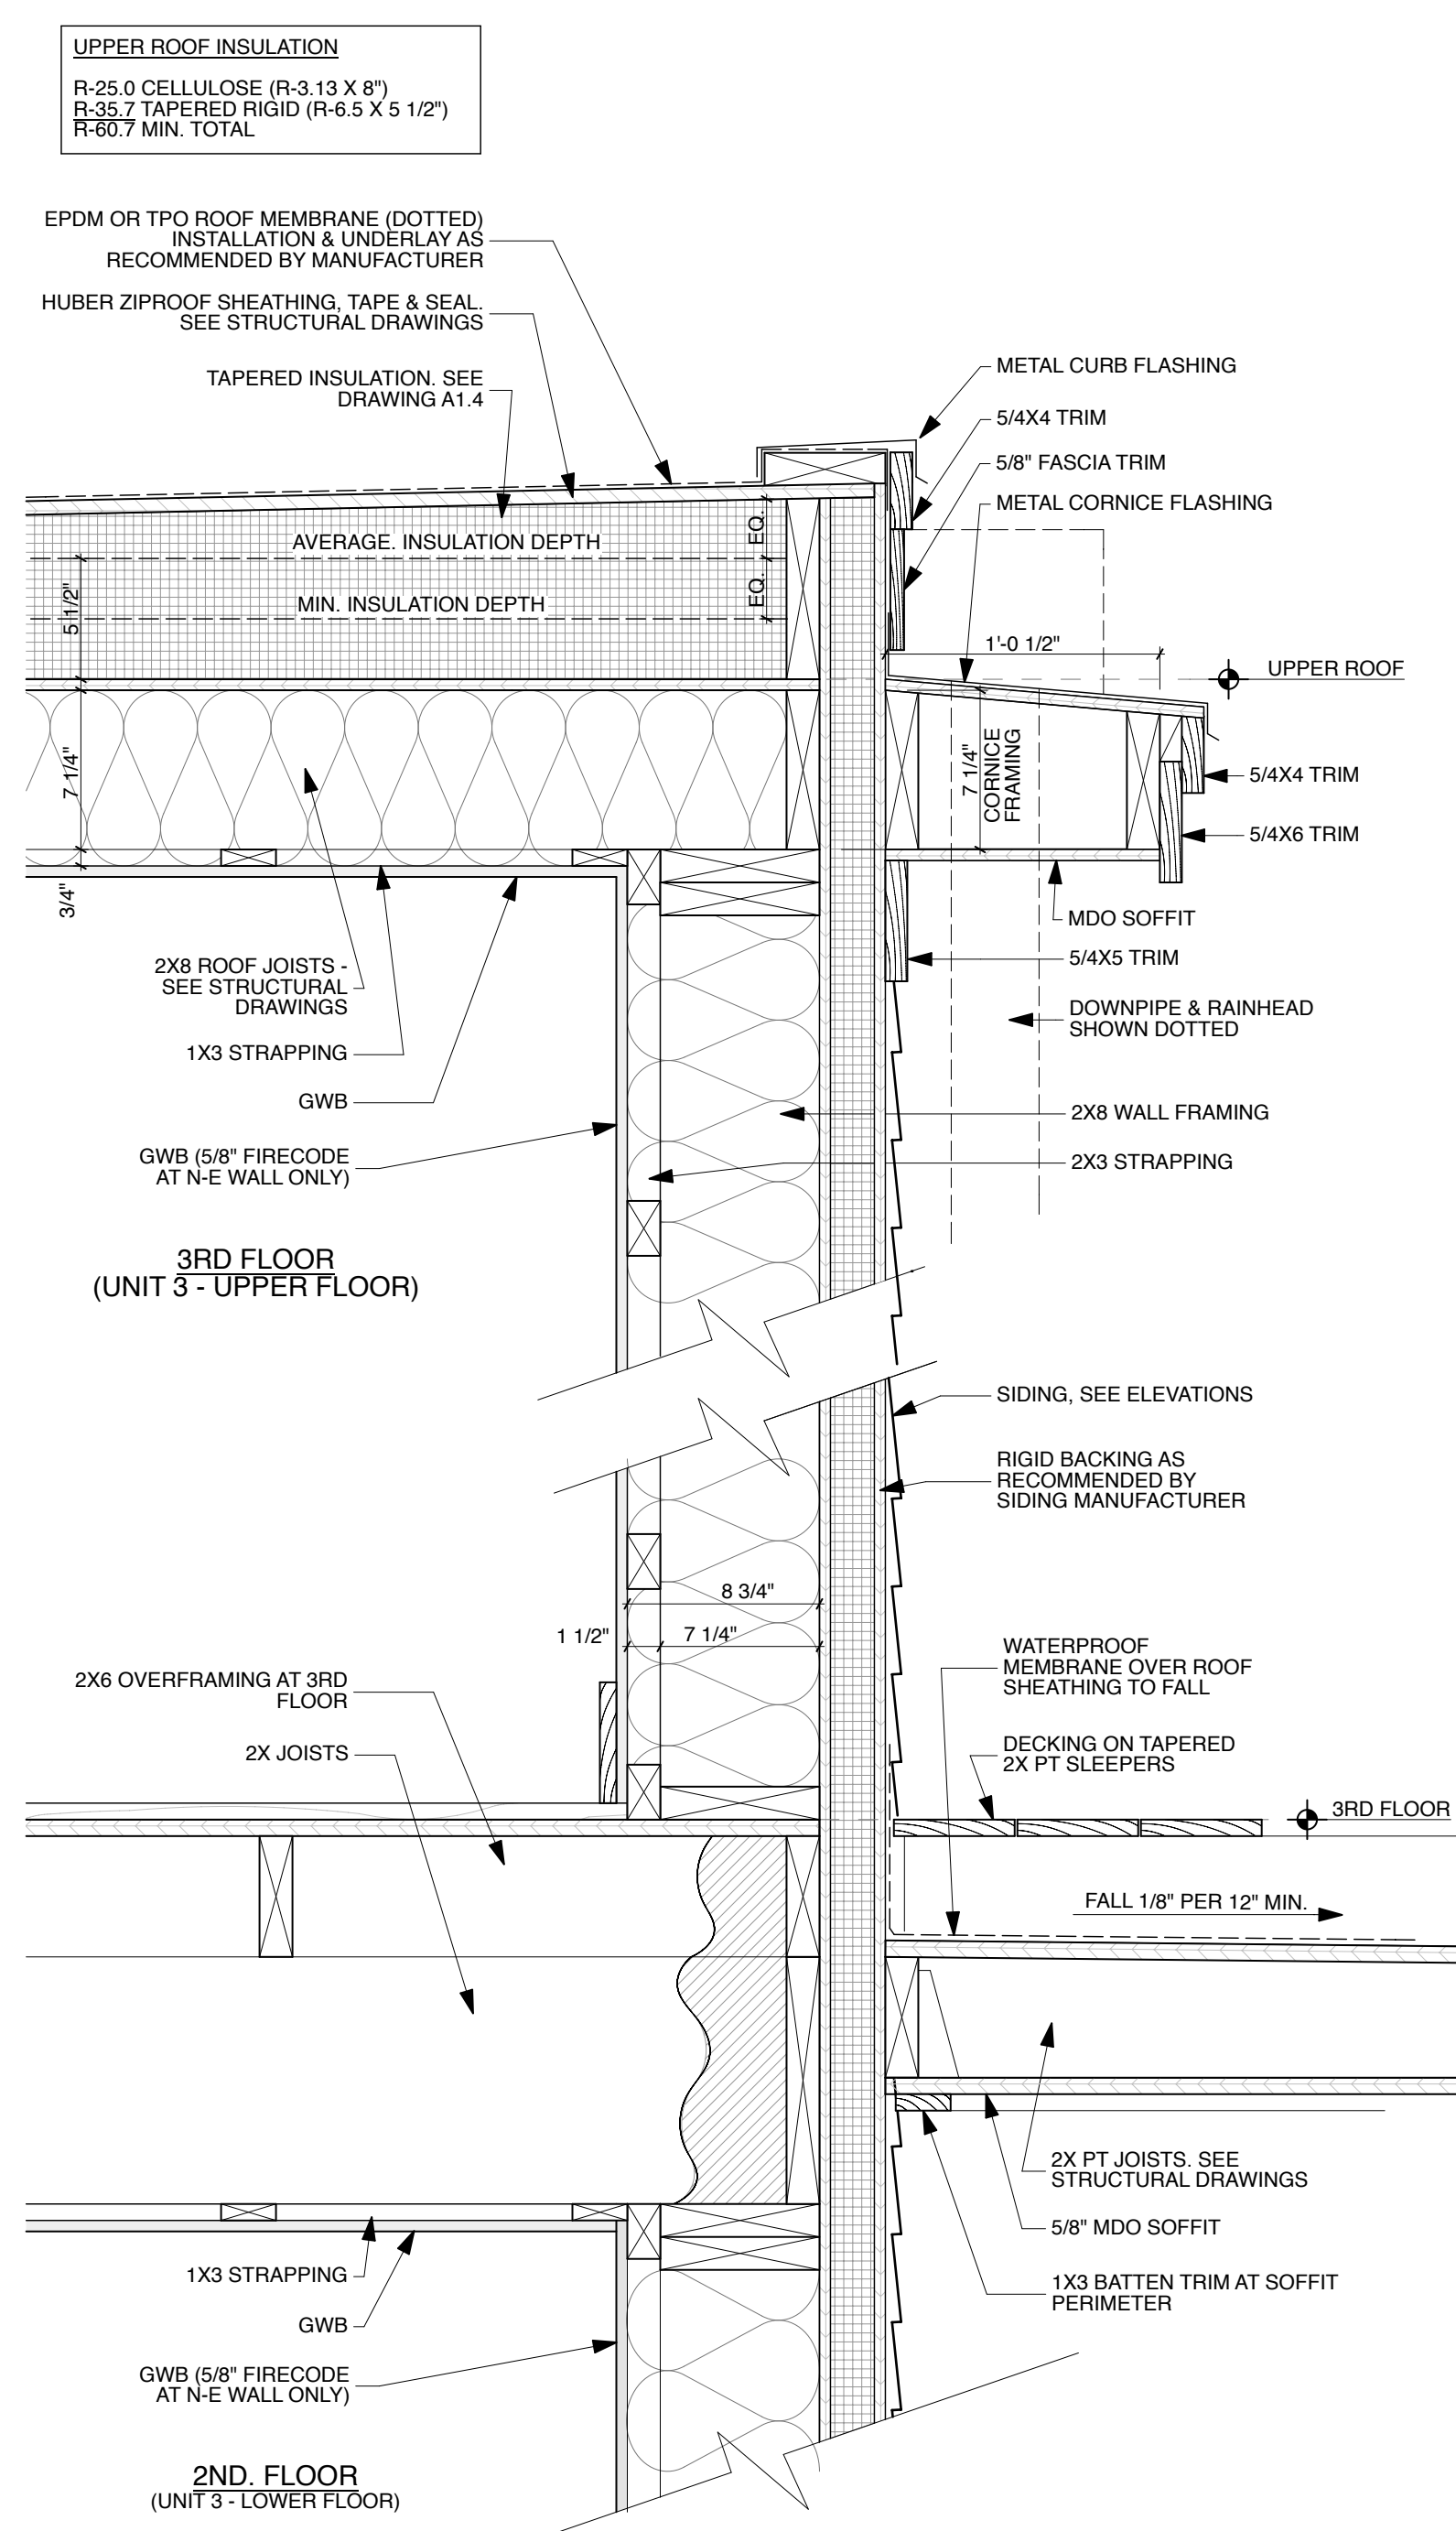

3 Wall section: 3rd floor, deck, upper roof - typical  
SCALE: 1 1/2" = 1'-0"

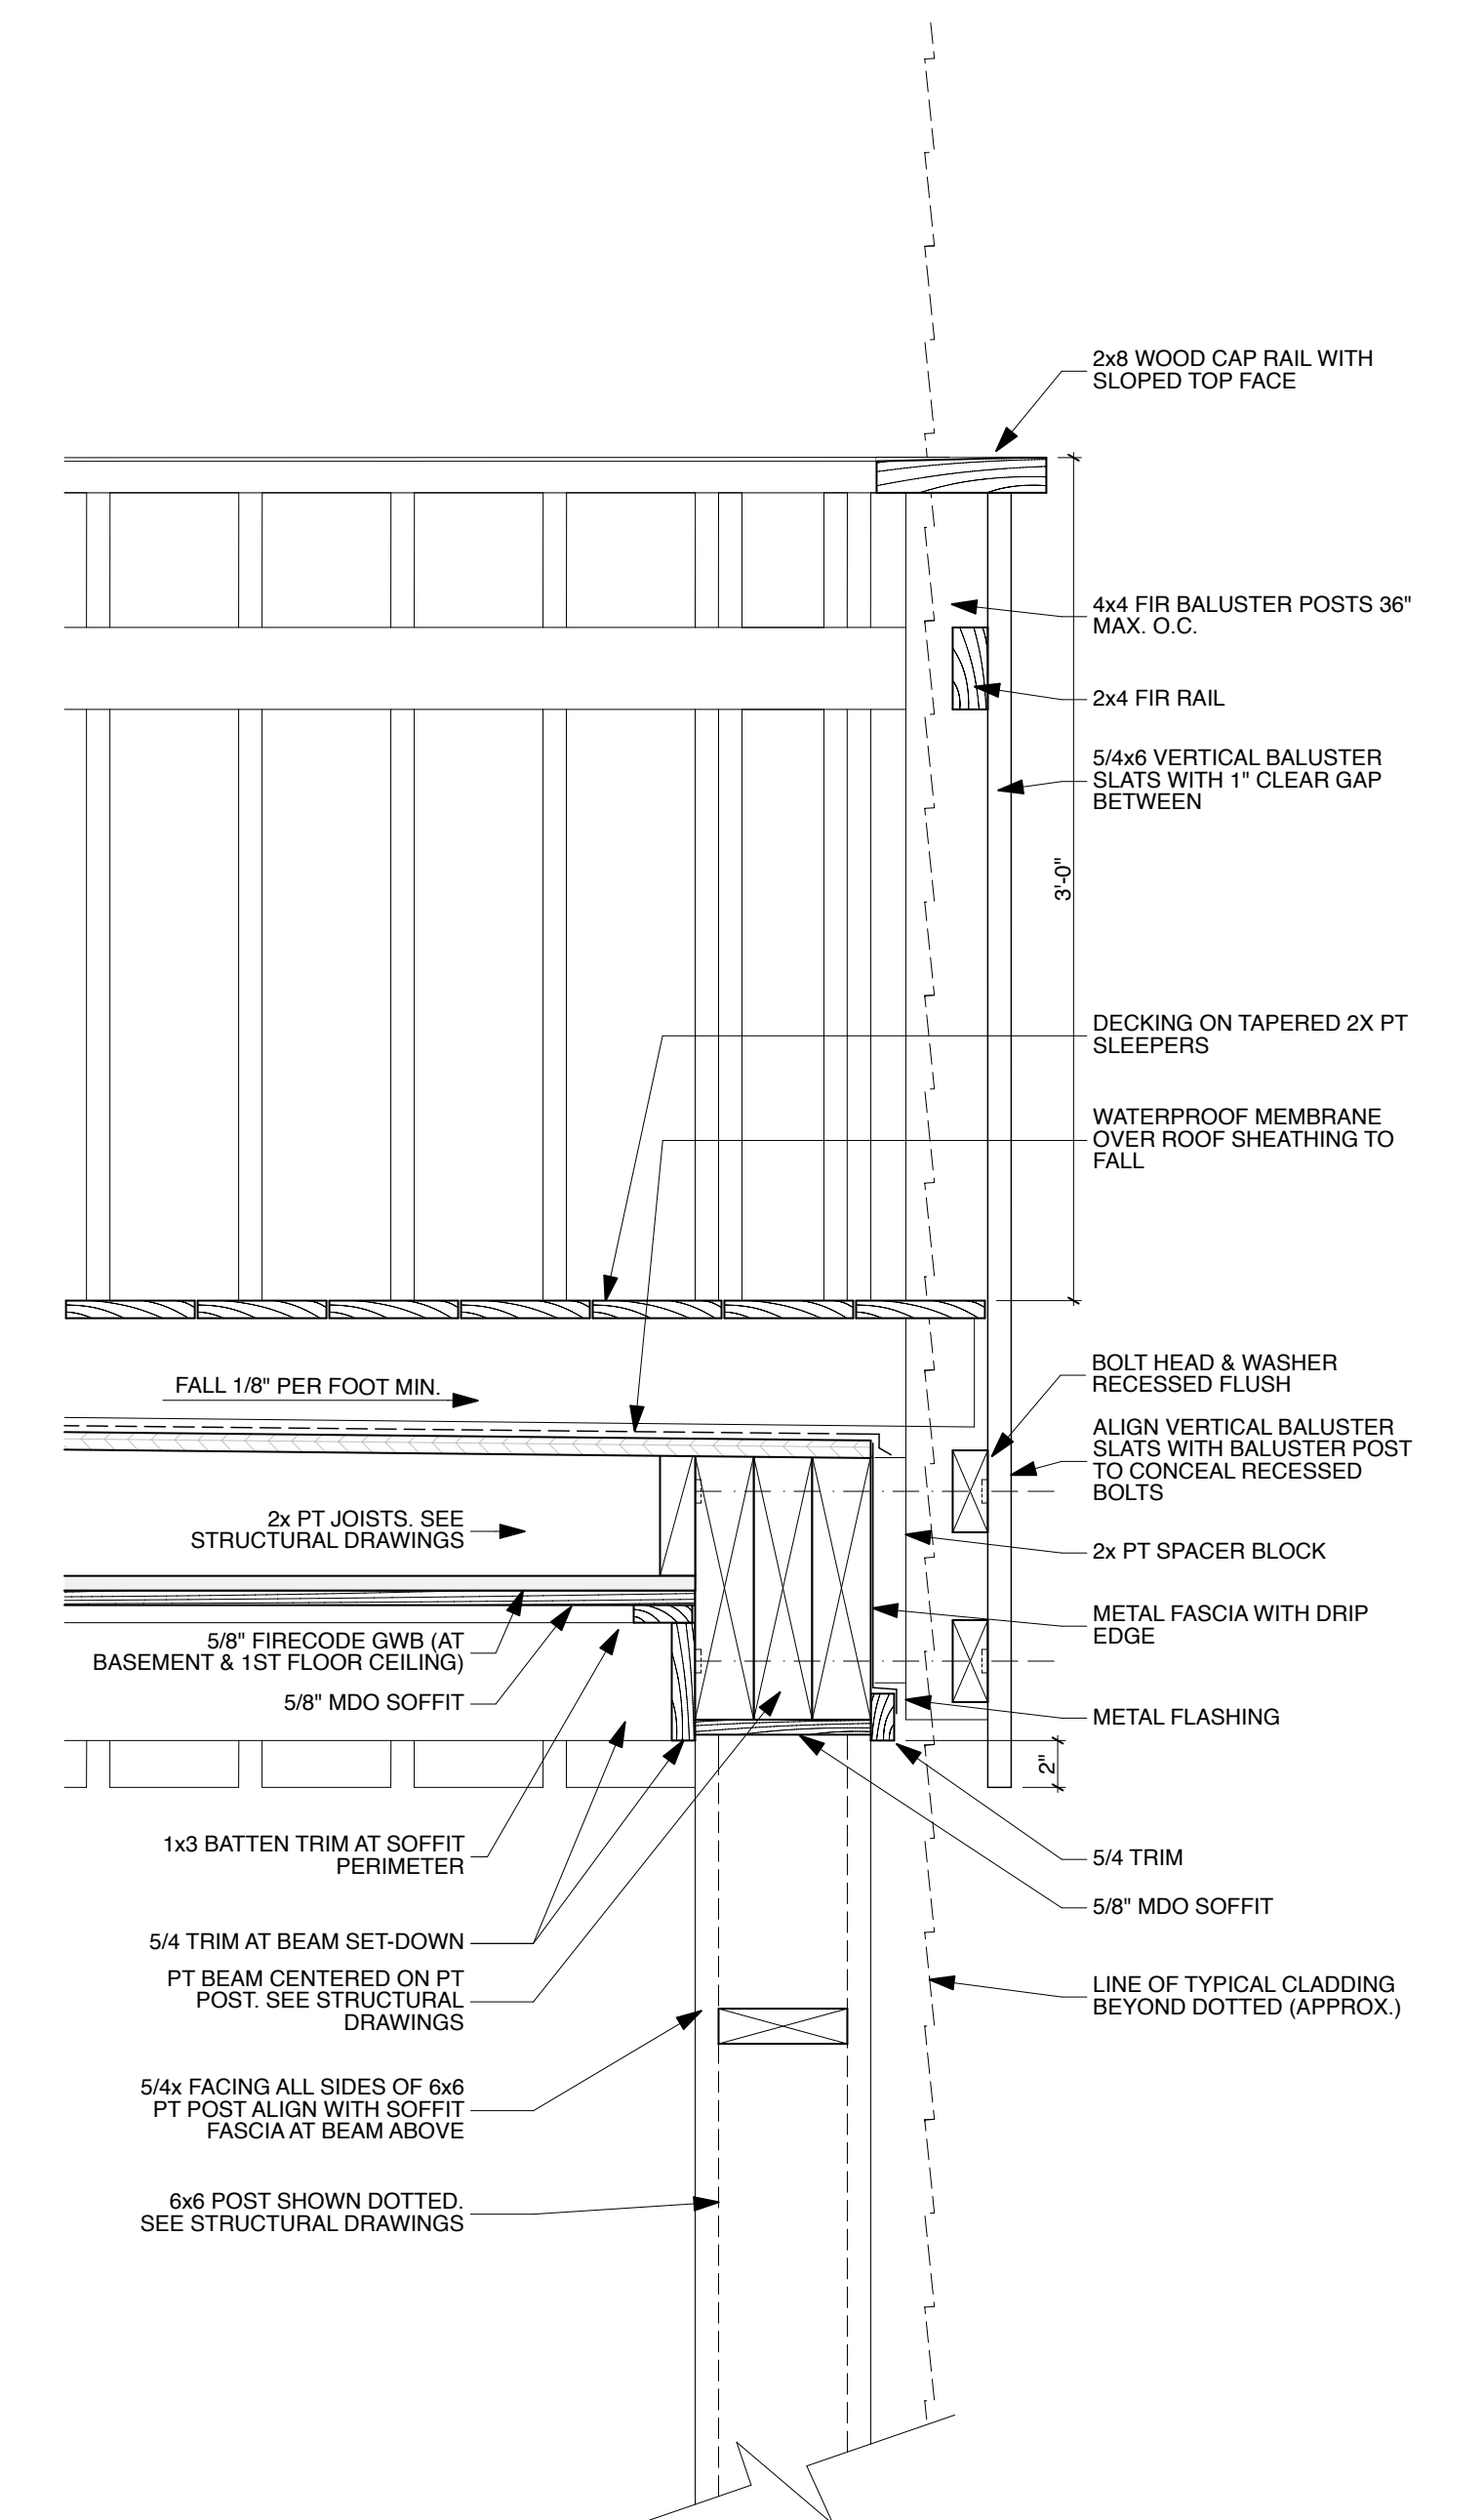

4 Wall section: Deck edge & balustrade - typical  
SCALE: 1 1/2" = 1'-0"