NOTES:

1. LOCATION & SIZE OF STRUCTURAL POSTS ARE APPROXIMATE ONLY. REFER TO STRUCTURAL DRAWINGS.


FIRE & ACOUSTIC RATED ASSEMBLIES:
REFER TO DRAWING A5.1 FOR COMPONENT DESCRIPTION

1HOUR MIN. - RATED FOR EXPOSURE FROM INSIDE ONLY (PER IBC 704.5)


1HOUR MIN. / STC 50 MIN.

2HOUR MIN. / STC 50 MIN.

09/24/2010

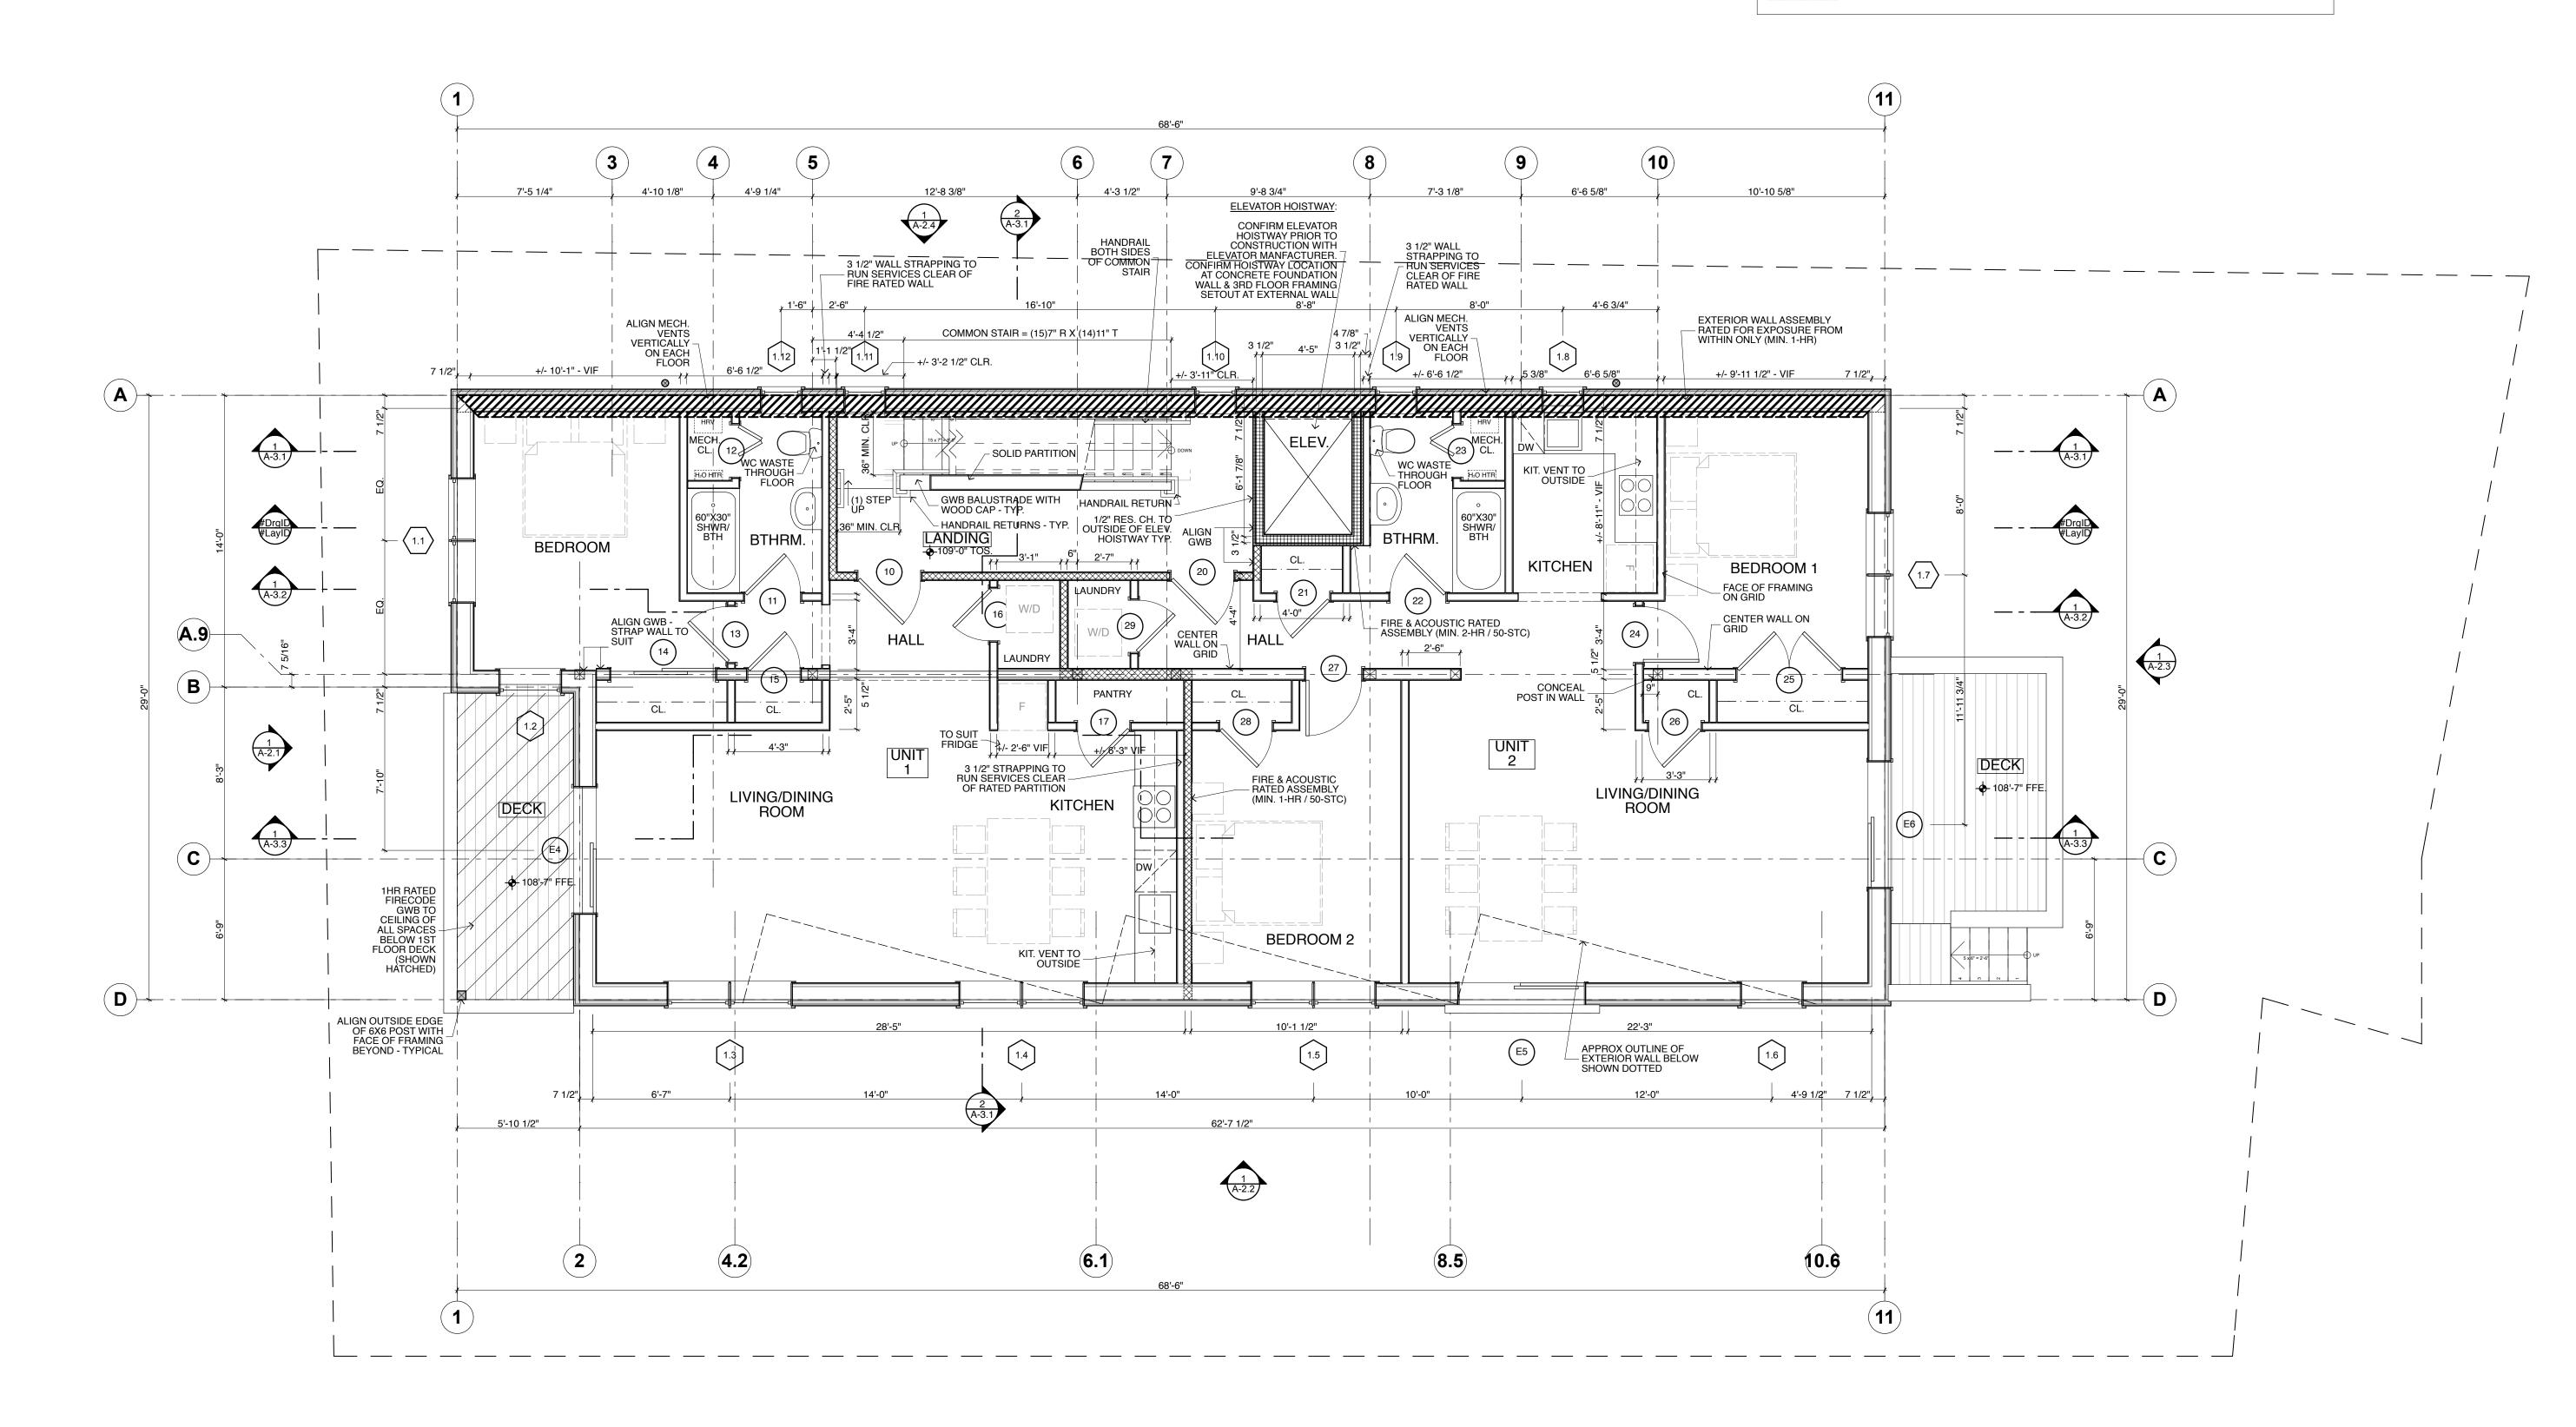

1st. Floor SCALE: 1/4" = 1'-0"

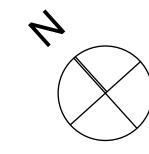

ISSUED FOR PERMIT

PROJECT: NEW 3-UNIT BUILDING ECO CAPITAL LLC 62 Cumberland Avenue Portland, ME 04101

NOT FOR CONSTRUCTION **DRAWING:** IST. FLOOR PLAN 1/4" = 1'-0" DRAWN BY: RTL SCALE: SEPTEMBER 24, 2010 REVISED: