1. LOCATION & SIZE OF STRUCTURAL POSTS ARE APPROXIMATE ONLY. REFER TO STRUCTURAL DRAWINGS.


FIRE & ACOUSTIC RATED ASSEMBLIES:
REFER TO DRAWING A5.1 FOR COMPONENT DESCRIPTION 1HOUR MIN. - RATED FOR EXPOSURE FROM INSIDE ONLY

1HOUR MIN. / STC 50 MIN.


(PER IBC 704.5)

2HOUR MIN. / STC 50 MIN.



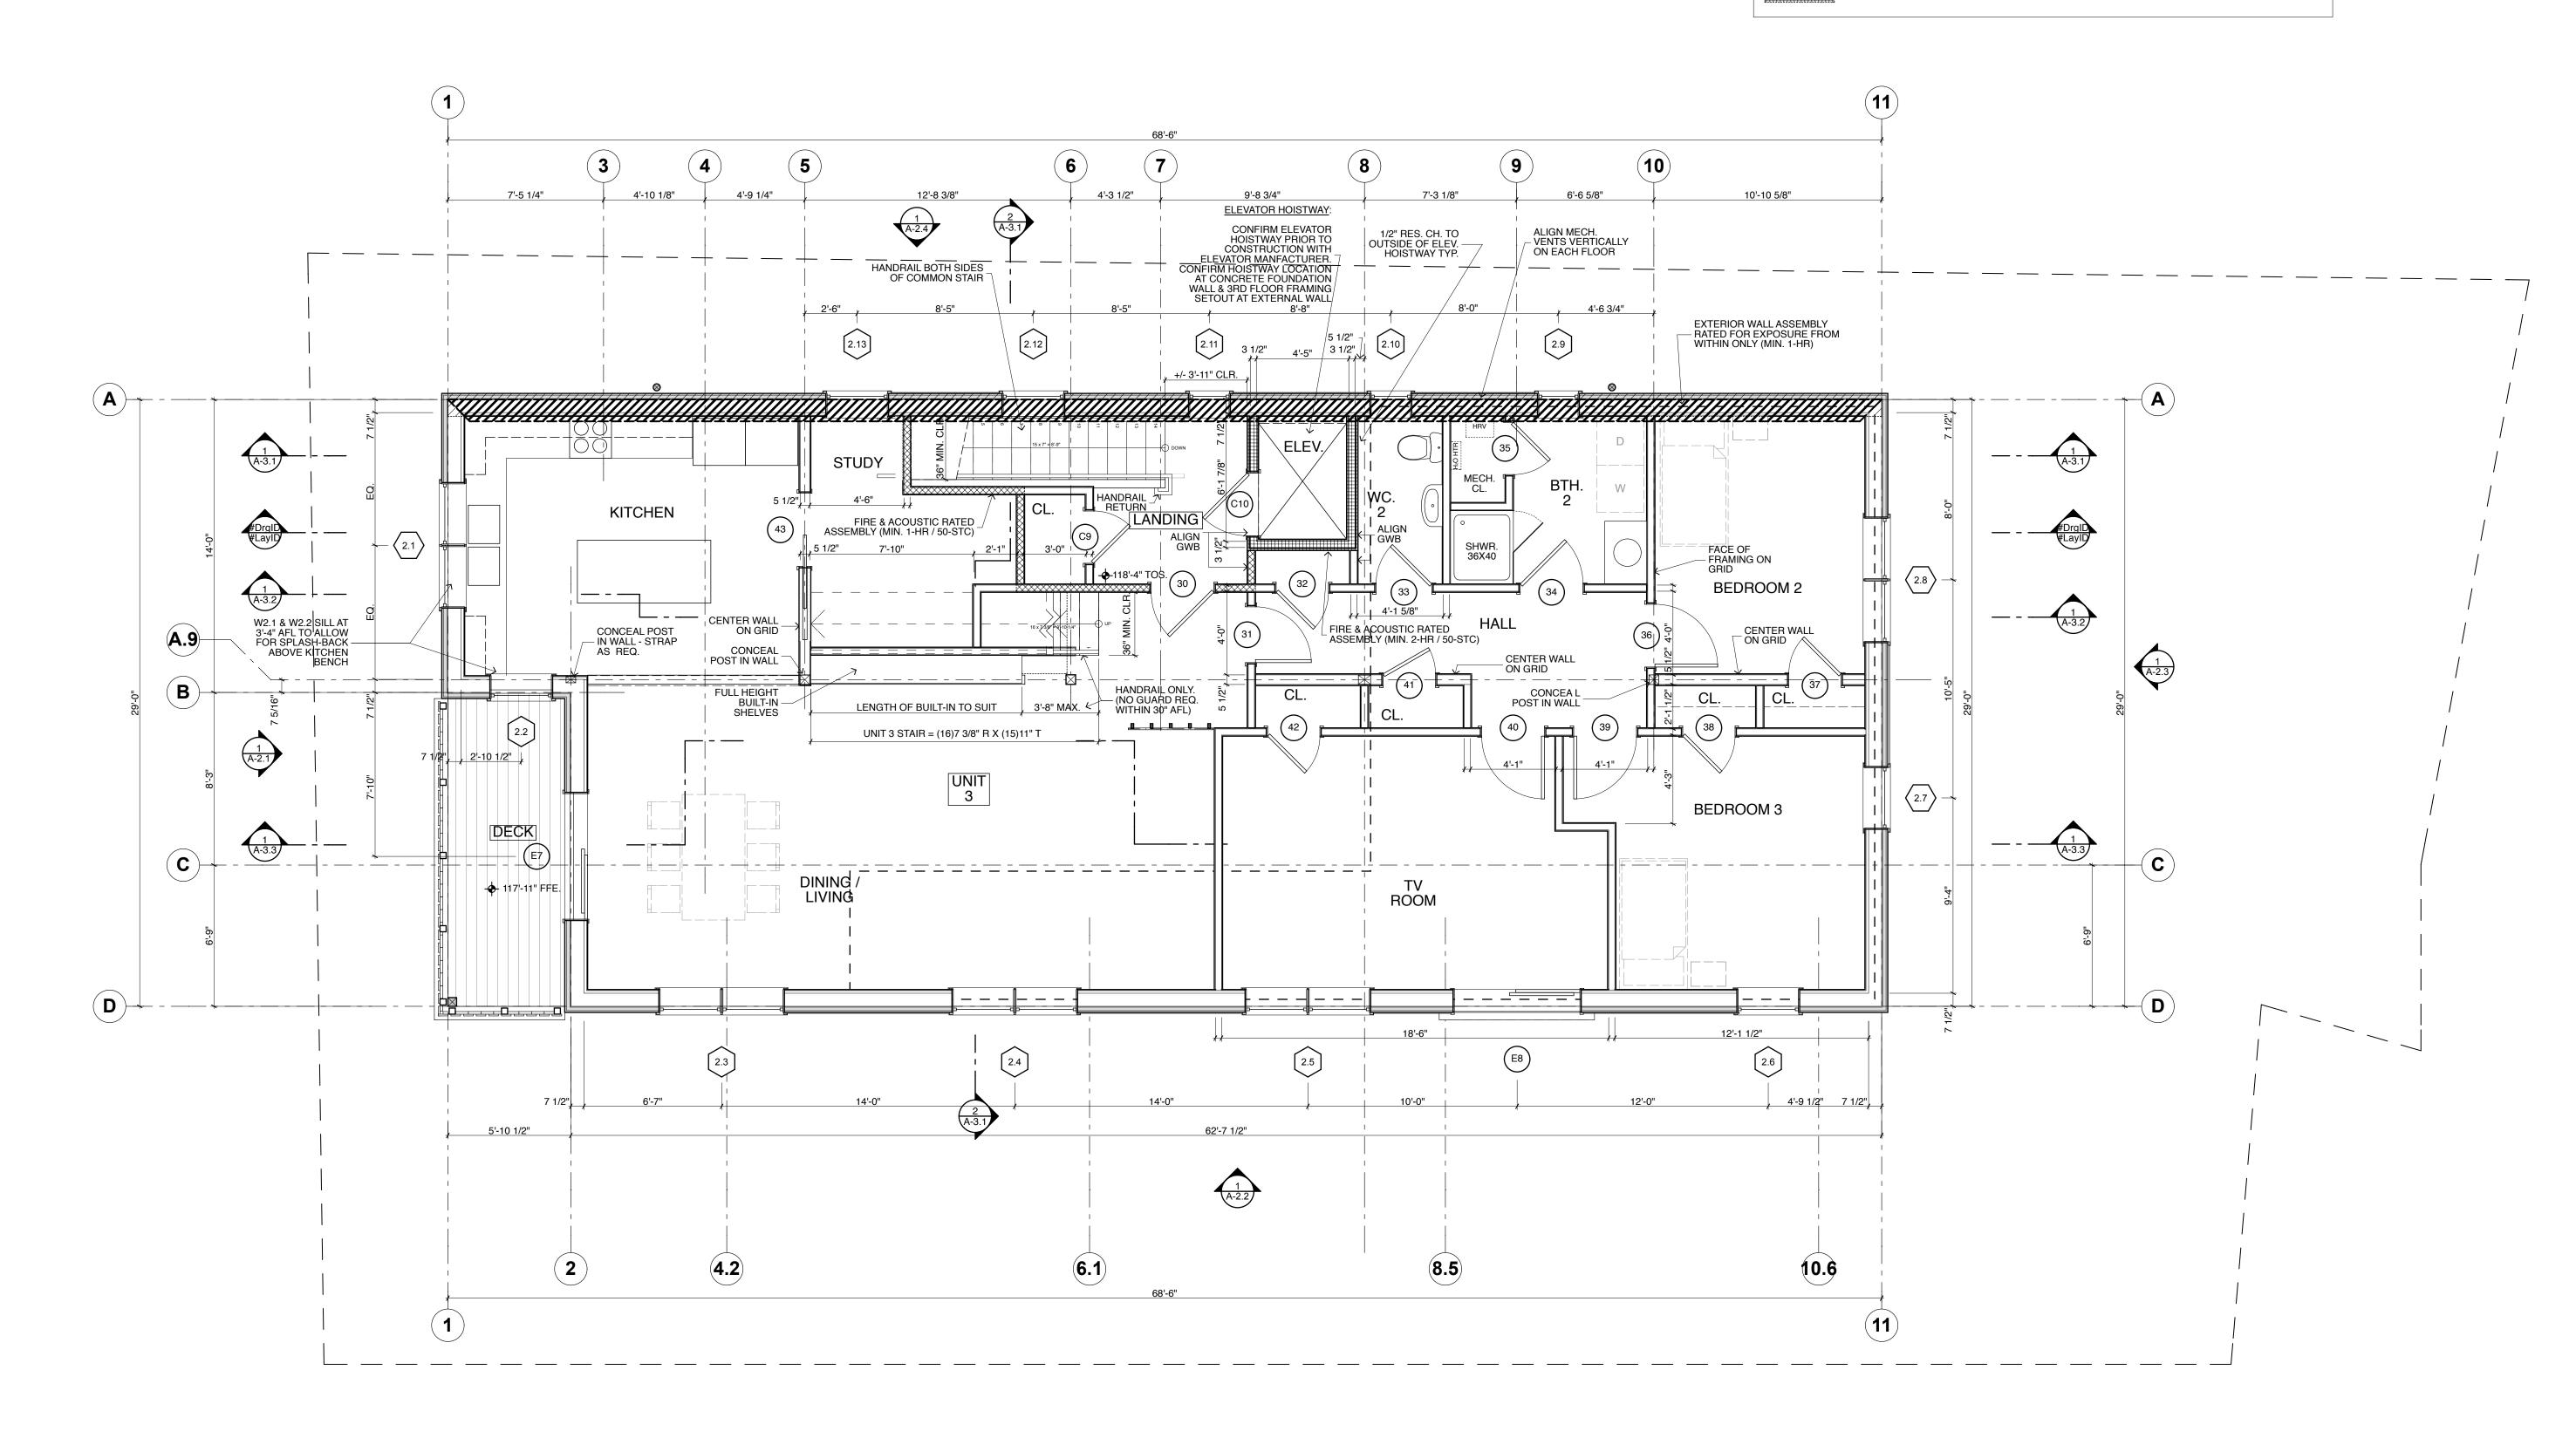

2nd. Floor
SCALE: 1/4" = 1'-0"

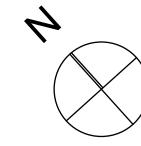

ISSUED FOR PERMIT

PROJECT: NEW 3-UNIT BUILDING ECO CAPITAL LLC 62 Cumberland Avenue Portland, ME 04101

NOT FOR CONSTRUCTION **DRAWING:** 2ND. FLOOR PLAN Scale: |/4" = |'-0" DRAWN BY: RTL DATE: SEPTEMBER 24, 2010 REVISED: