NOTES:


1. LOCATION & SIZE OF STRUCTURAL POSTS ARE APPROXIMATE ONLY. REFER TO STRUCTURAL DRAWINGS.

FIRE & ACOUSTIC RATED ASSEMBLIES:
REFER TO DRAWING A5.1 FOR COMPONENT DESCRIPTION


1HOUR MIN. - RATED FOR EXPOSURE FROM INSIDE ONLY (PER IBC 704.5)

1HOUR MIN. / STC 50 MIN.



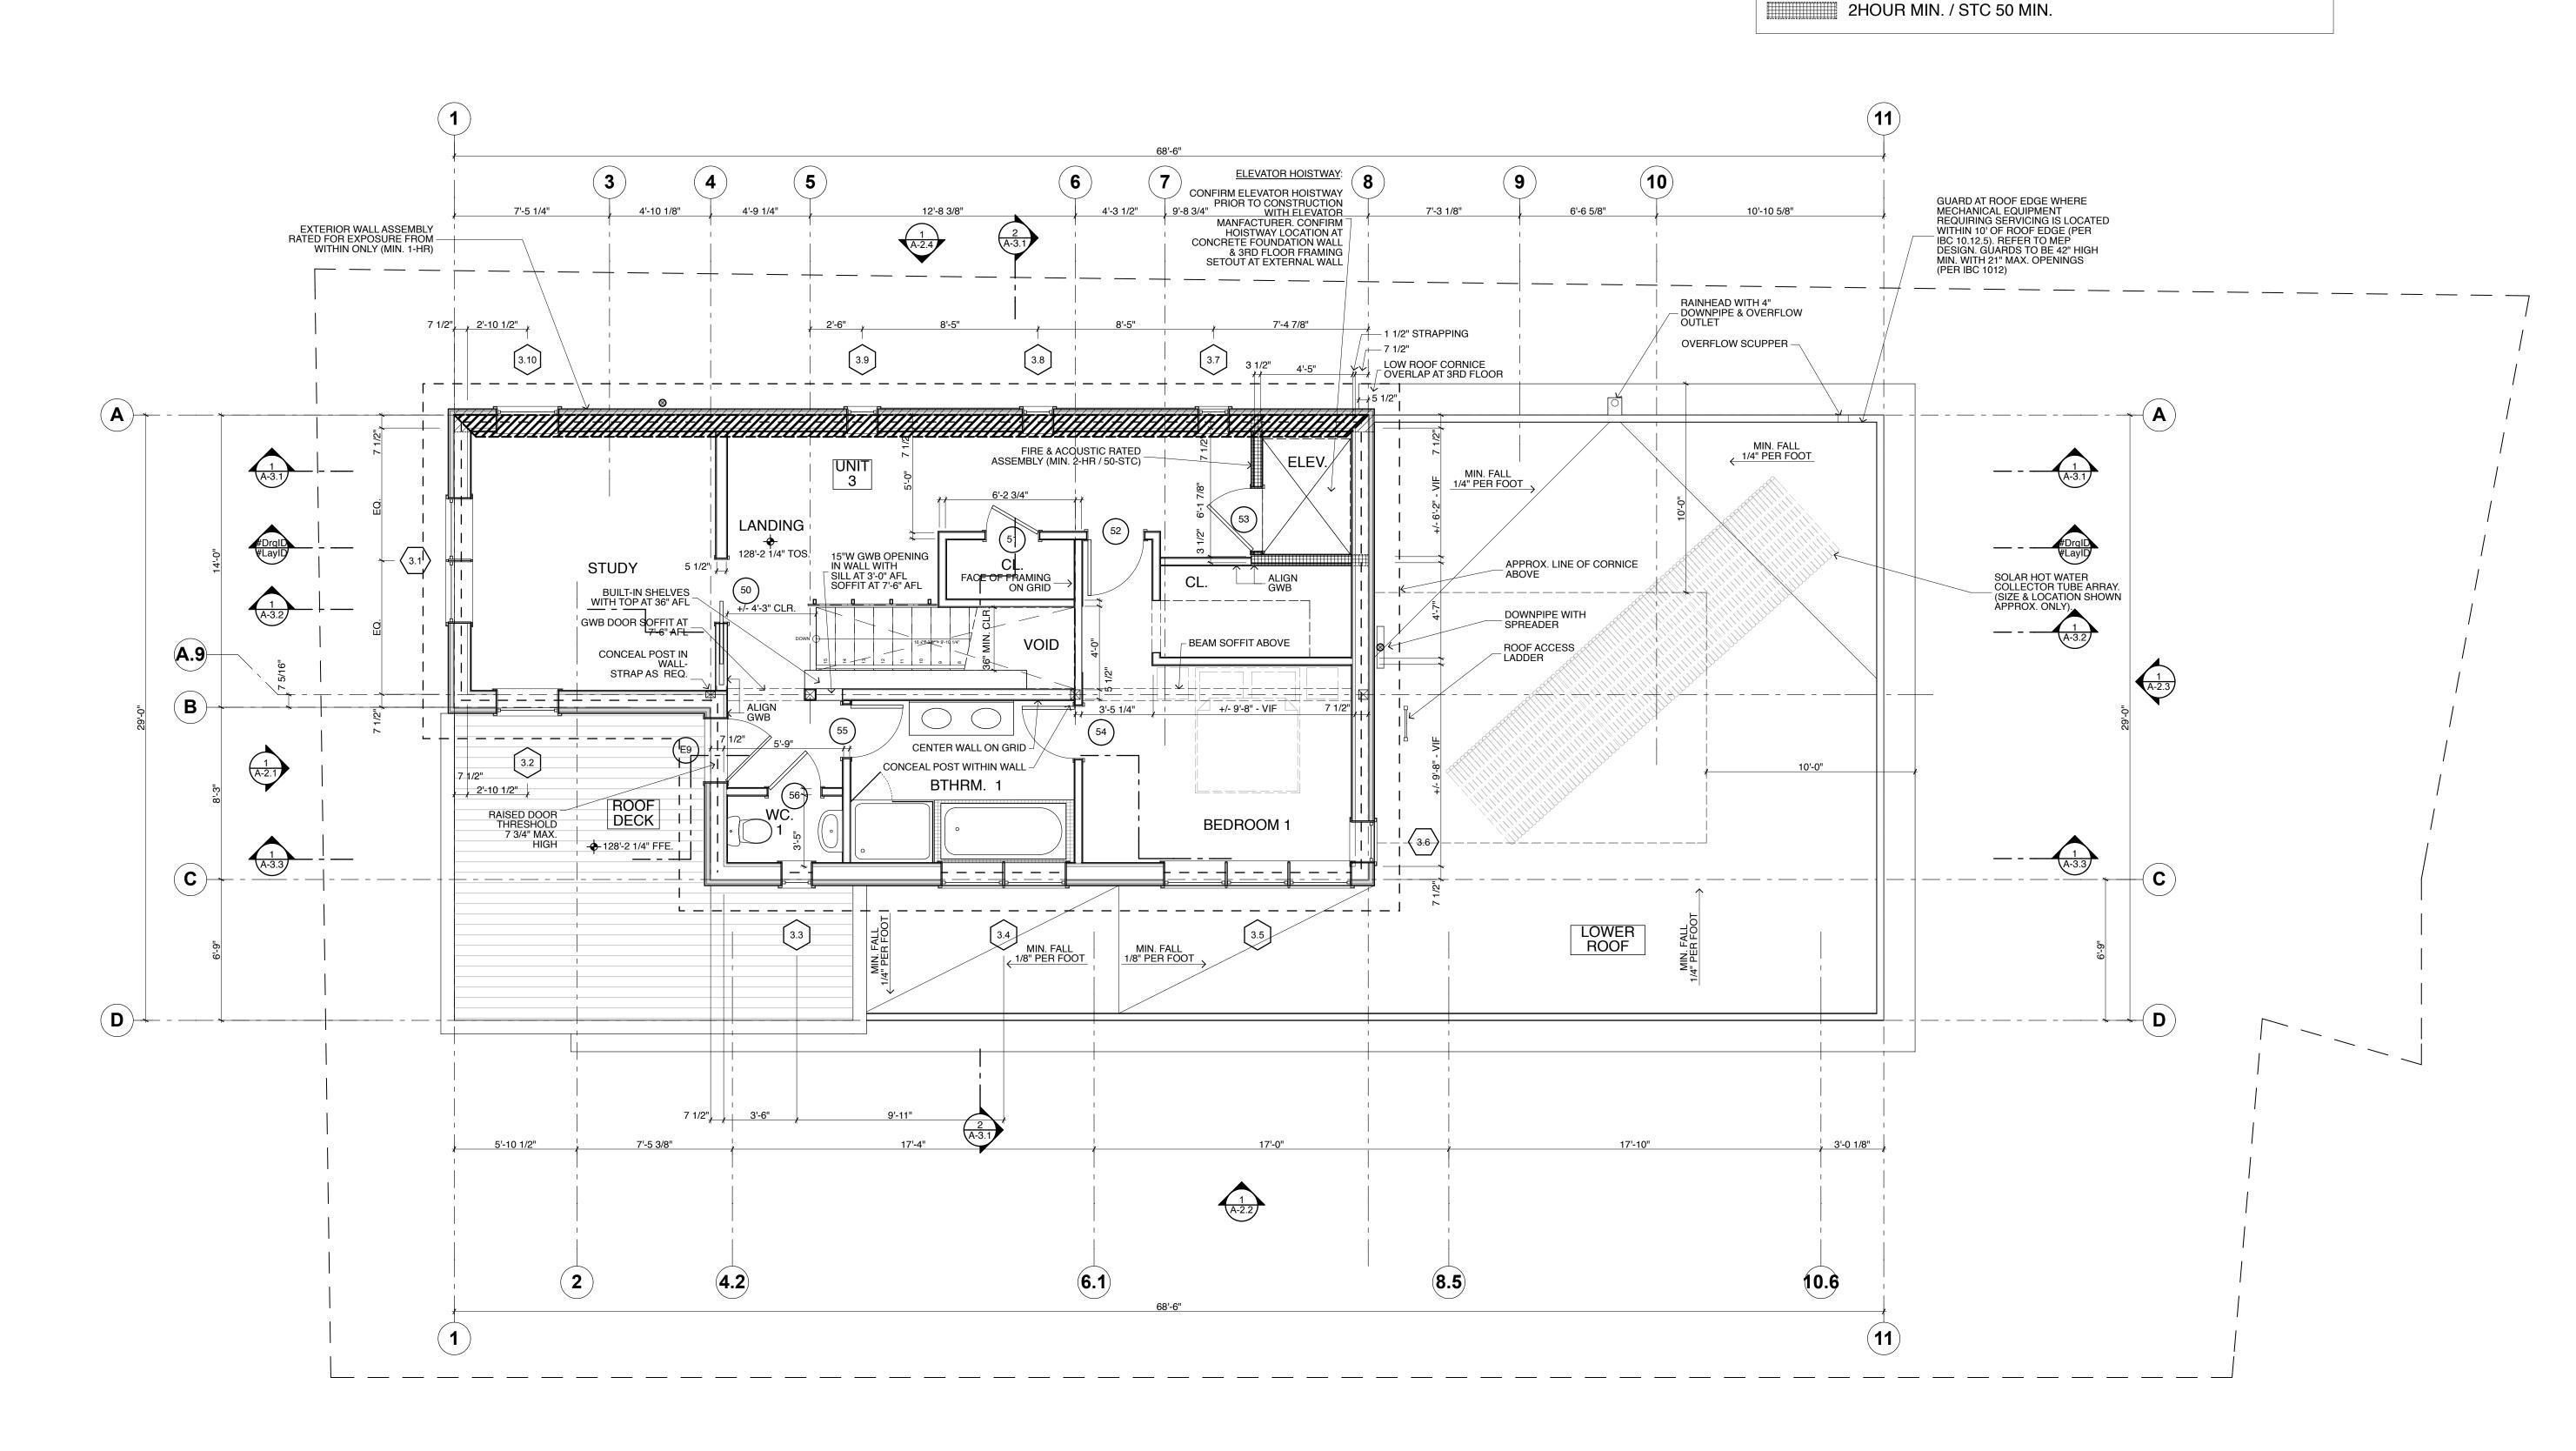

3rd. floor

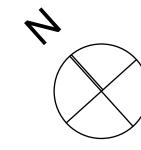

ISSUED FOR PERMIT

A-1.3

PROJECT: NEW 3-UNIT BUILDING ECO CAPITAL LLC 62 Cumberland Avenue Portland, ME 04101

NOT FOR CONSTRUCTION **DRAWING:** 3RD. FLOOR / LOWER ROOF PLAN Scale: |/4" = |'-0" DRAWN BY: RTL DATE: SEPTEMBER 24, 2010 REVISED: