

© 2013 RYAN SENATORE ARCHITECTURE

RENOVATIONS TO  
135 CONGRESS STREET  
PORTLAND, MAINE



**RYAN SENATORE ARCHITECTURE**  
565 CONGRESS STREET, STE. 304  
PORTLAND, MAINE 04101  
207-850-6414  
senatorearchitecture.com

CONSULTANTS:  
STRUCTURAL:  
Structural Integrity  
77 Oak Street  
Portland, ME 04101  
207-774-4614

REVISIONS:

DATE: AUGUST 23, 2013

PROJECT No.


DRAWN BY: RJS / RRT

CHECKED BY: RJS

SCALE: AS NOTED

SHEET TITLE:  
FIRST FLOOR PLAN

A1-1

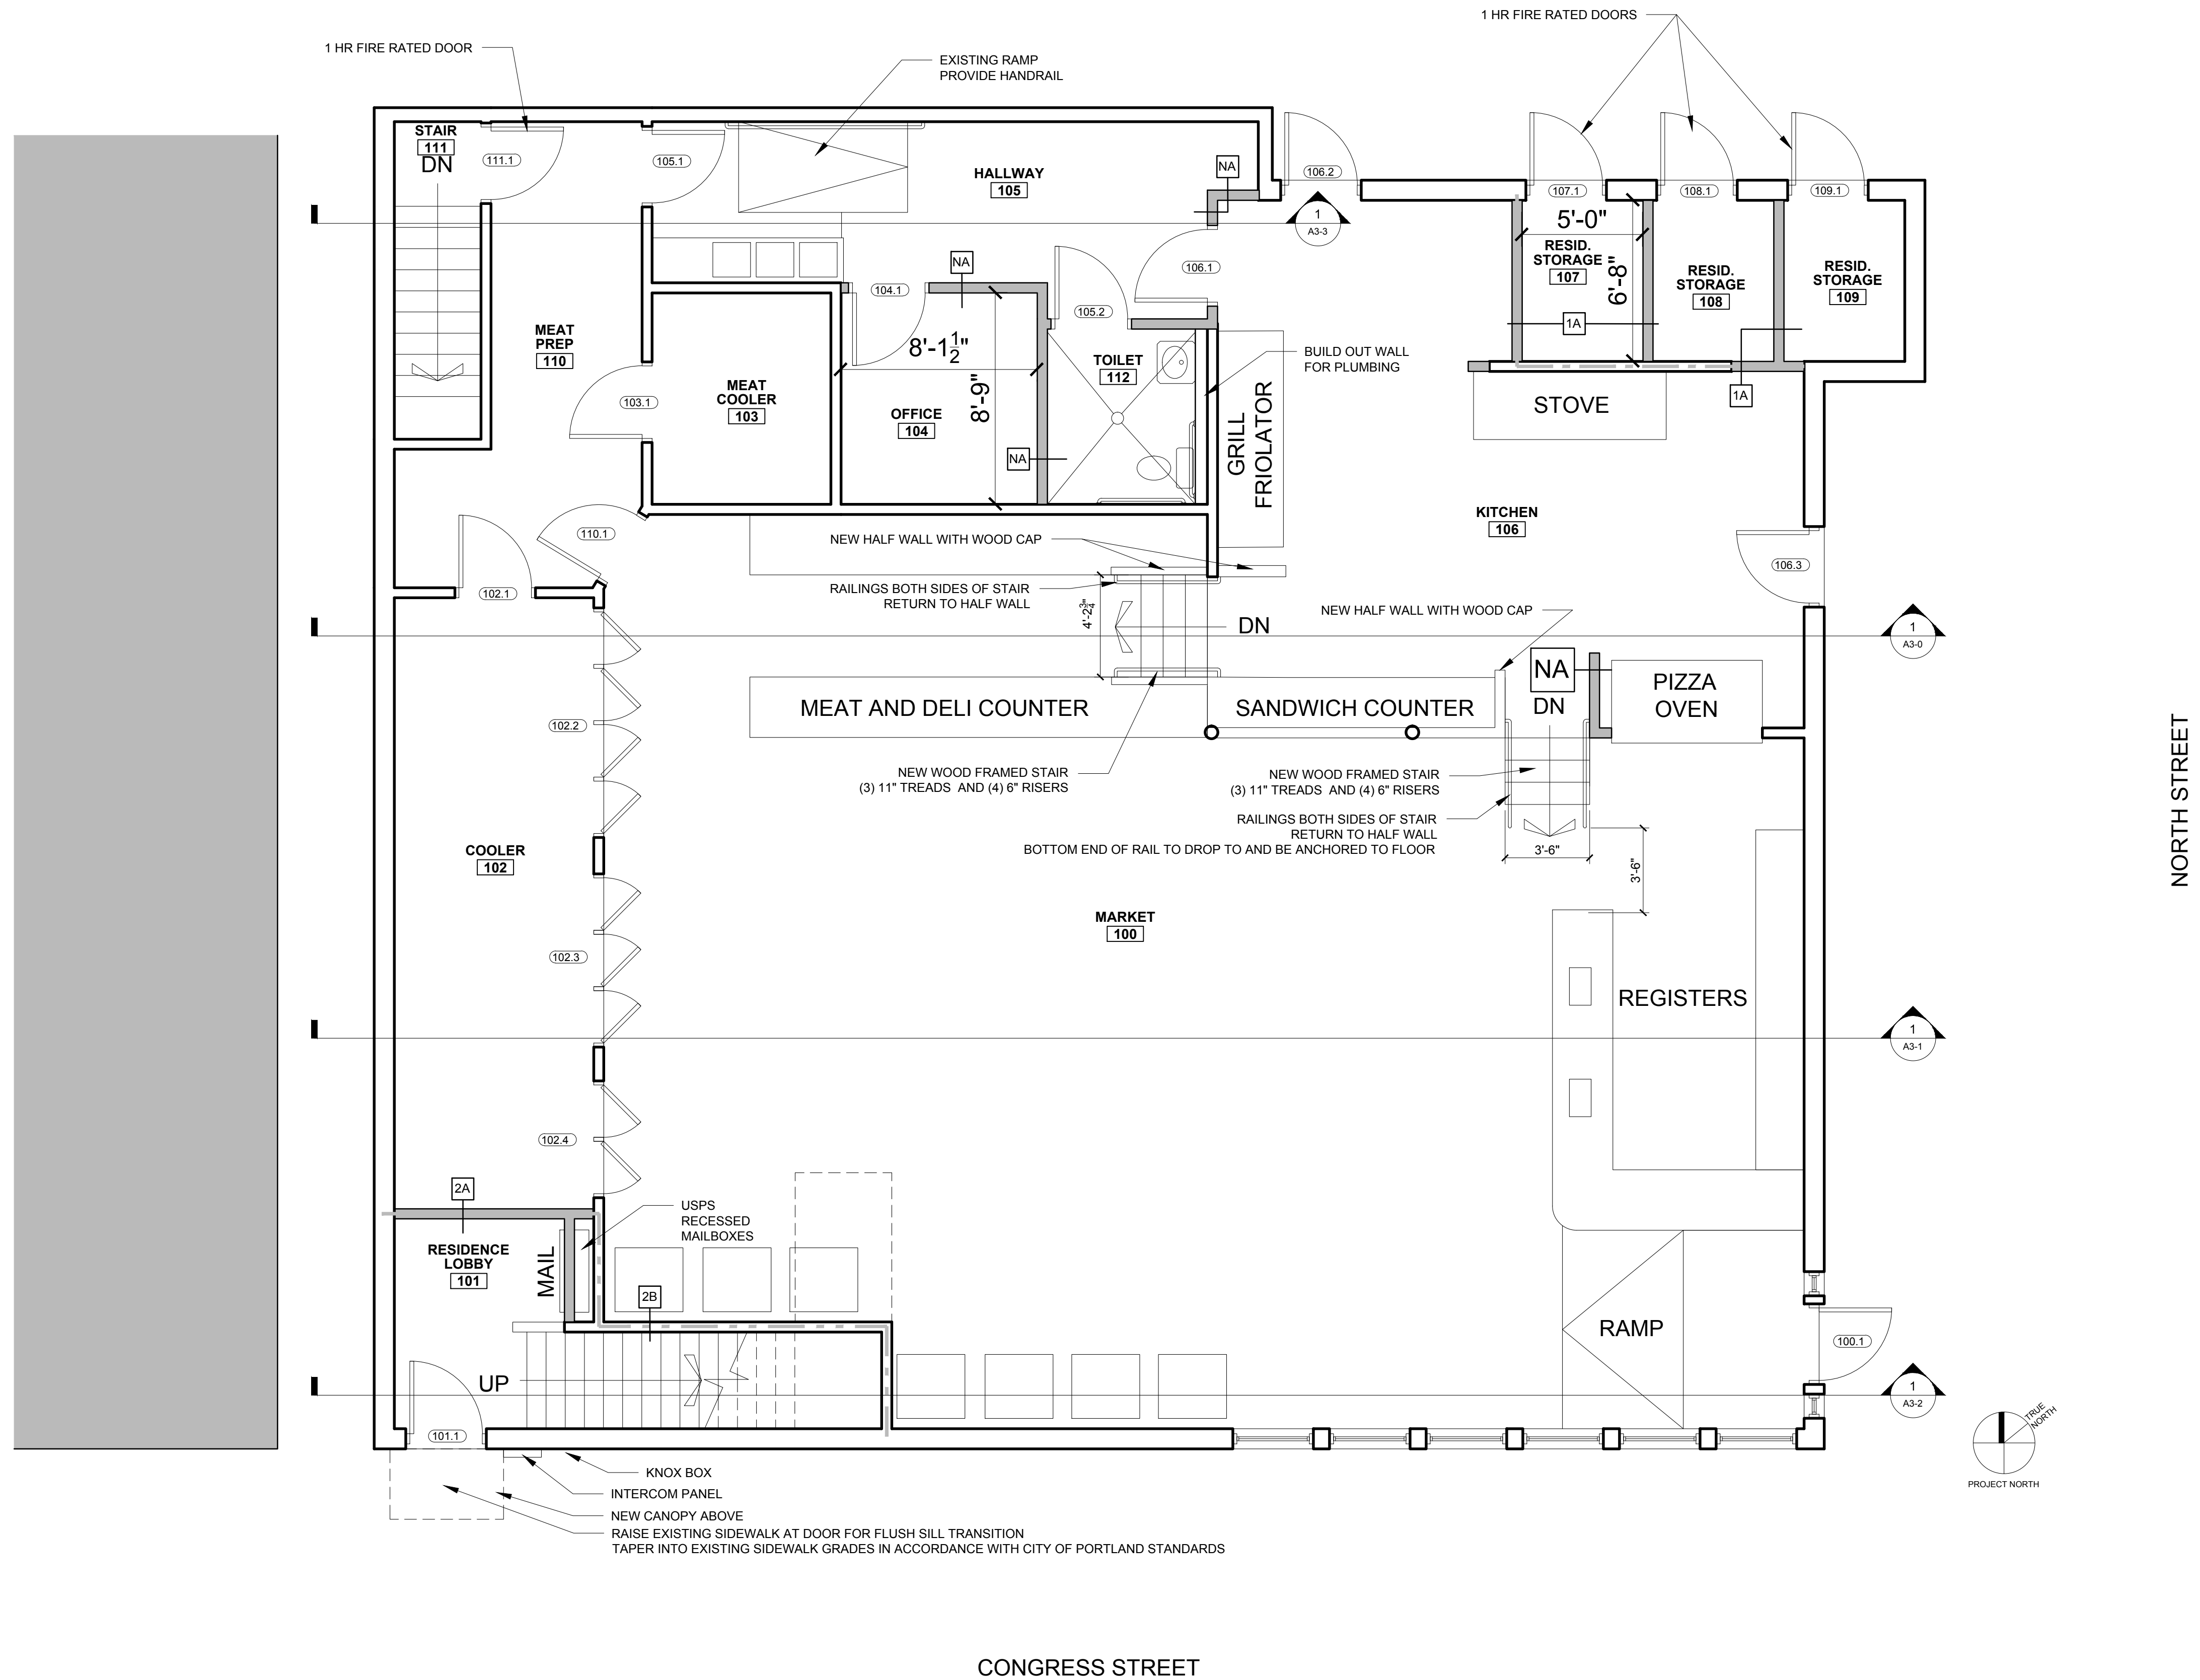

1 FIRST FLOOR PLAN  
1/4"=1'-0"

CONGRESS STREET

NORTH STREET