

© 2013 RYAN SENATORE ARCHITECTURE

RENOVATIONS TO
135 CONGRESS STREET
PORTLAND, MAINE



RYAN SENATORE ARCHITECTURE
565 CONGRESS STREET, STE. 304
PORTLAND, MAINE 04101
207-850-6414
senatorearchitecture.com

CONSULTANTS:
STRUCTURAL:
Structural Integrity
77 Oak Street
Portland, ME 04101
207-774-4614

REVISIONS:

DATE: AUGUST 23, 2013

PROJECT No.

DRAWN BY: RJS / RRT

CHECKED BY: RJS


SCALE: AS NOTED

SHEET TITLE:
SECOND FLOOR PLAN

A1-2

UNIT 2
ONE BEDROOM
±1284 GSF
PLUS 110 SF
DECK

UNIT 1
TWO BEDROOMS
±1,232 GSF
PLUS 100 SF
DECK

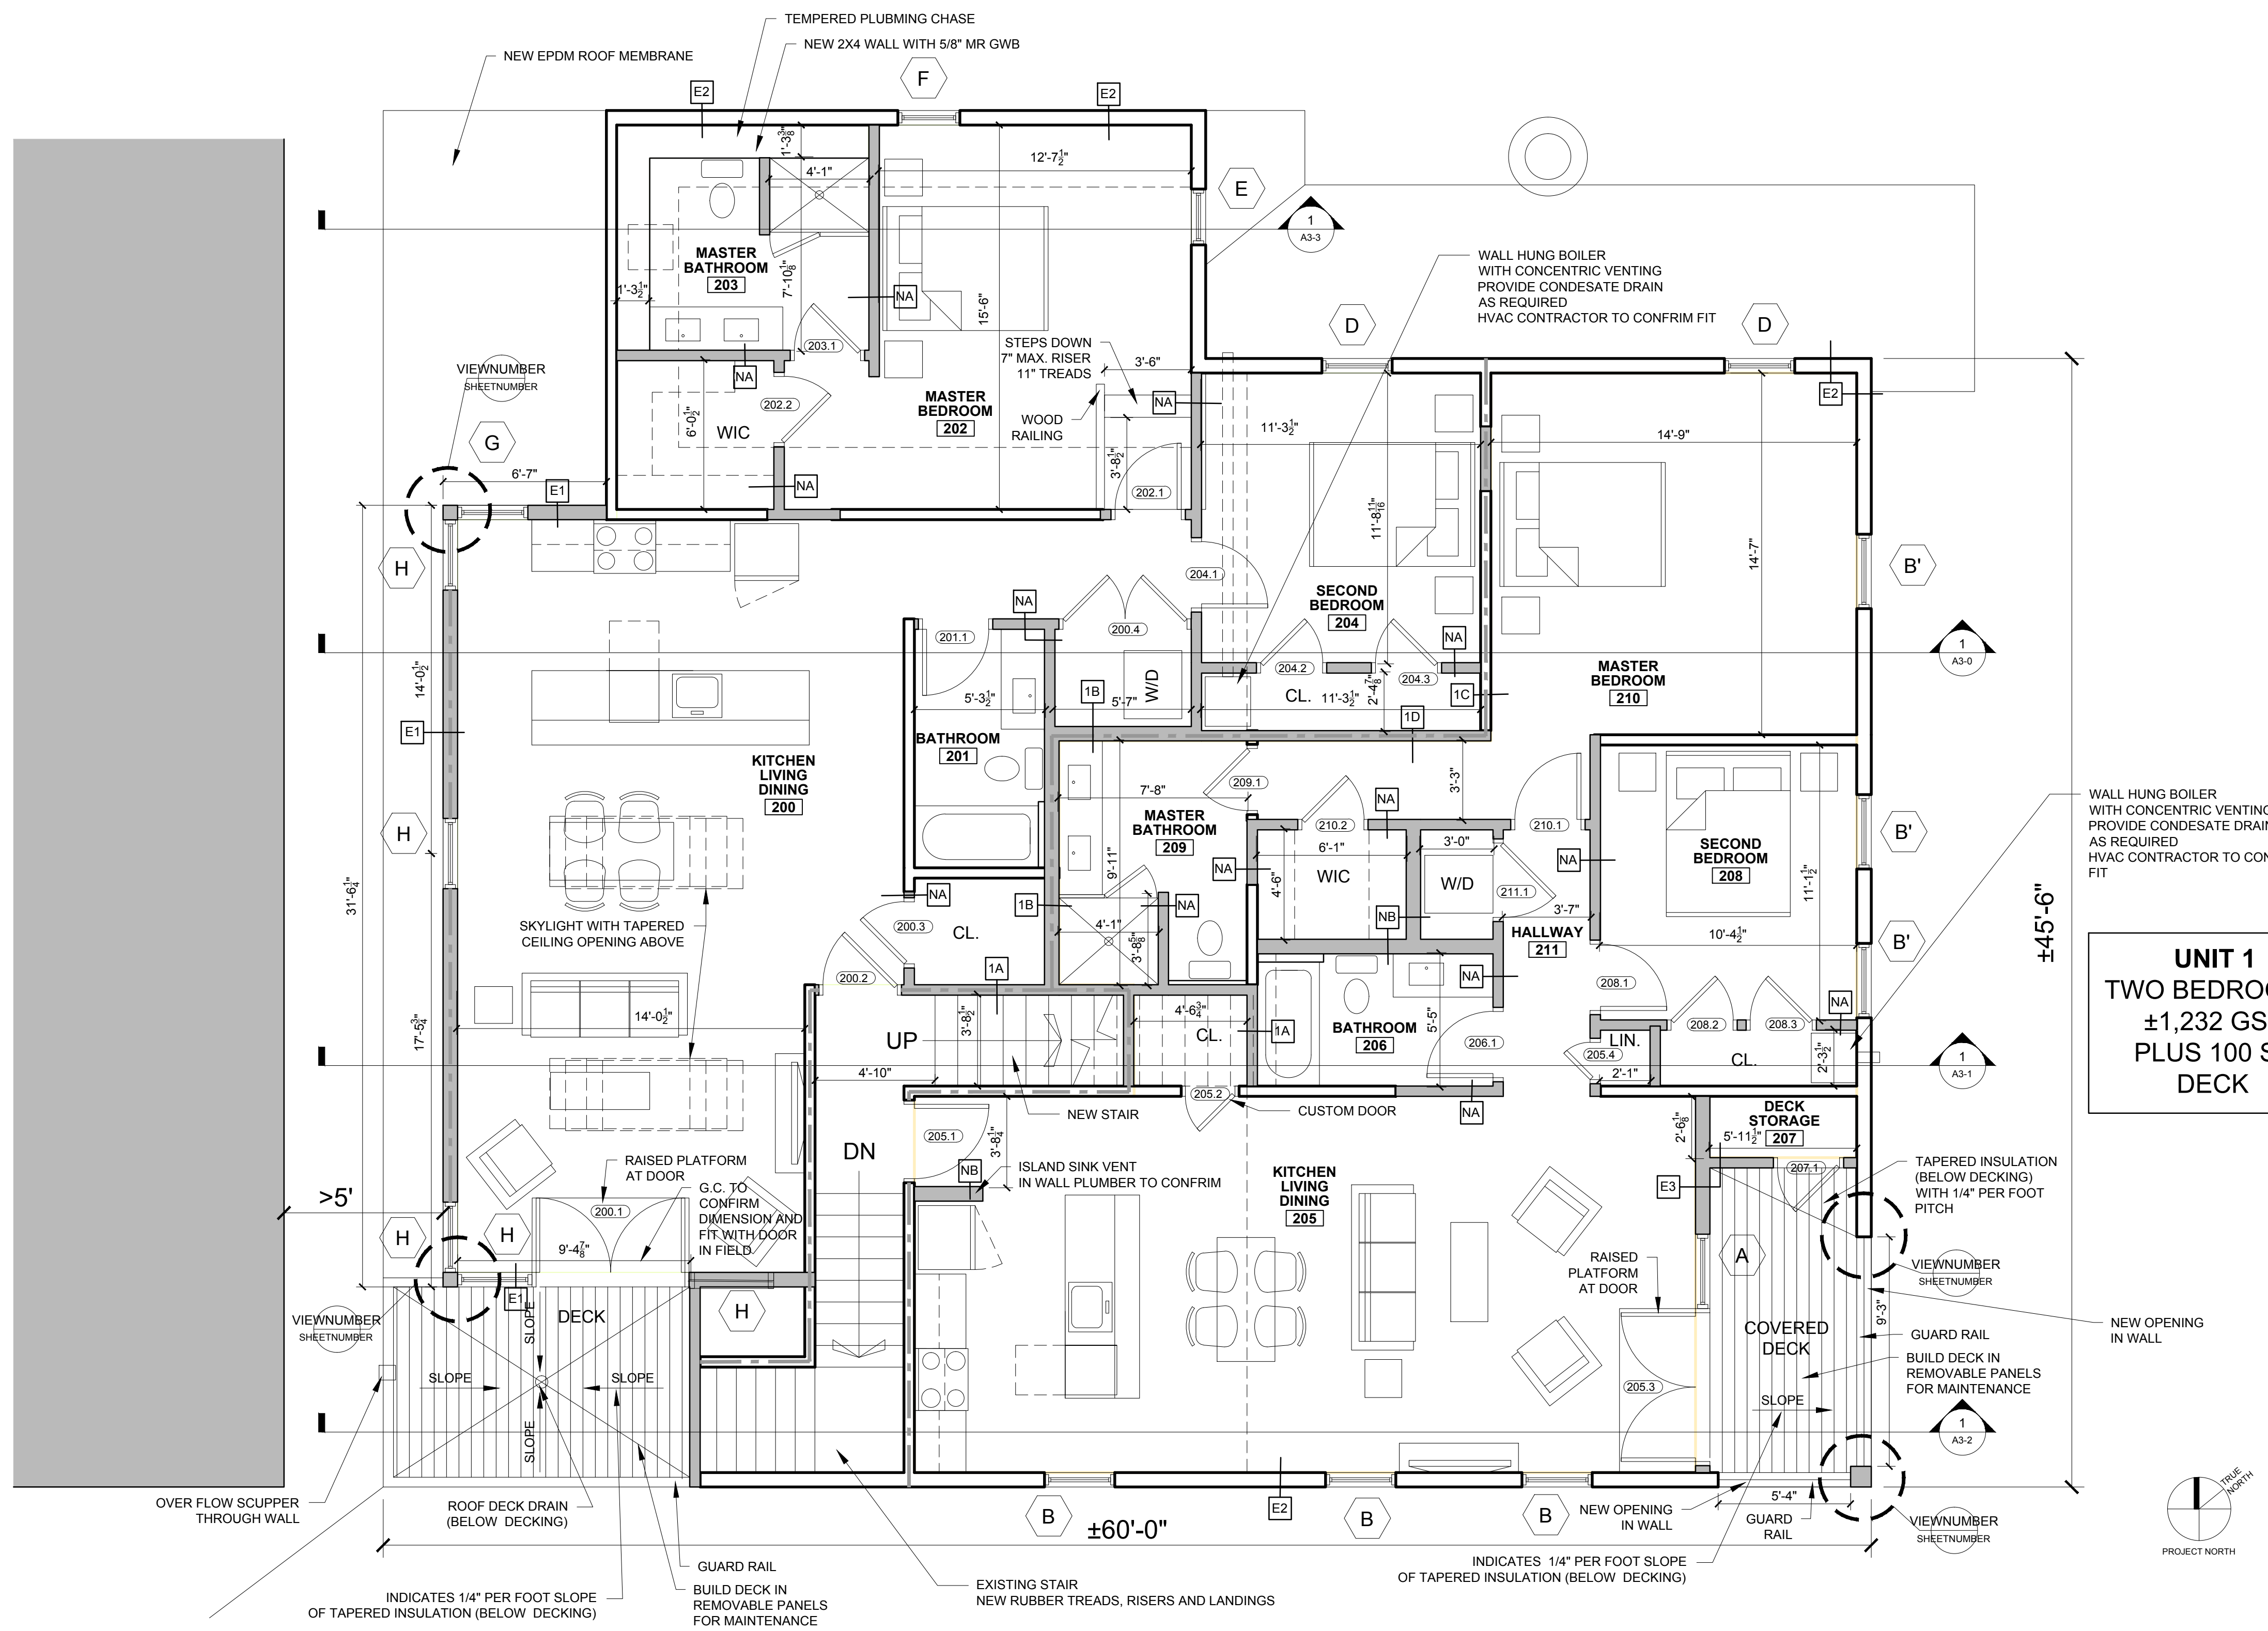

1 SECOND FLOOR PLAN
1/4"=1'-0"