


135 CONGRESS STREET

PORLTAND, MAINE

PERMIT DRAWINGS

AUGUST 23, 2013

DRAWING LIST		PERMIT
SHEET NUMBER		DRAWINGS
G0-0	TITLE SHEET	X
G1-0	GENERAL NOTES AND ABBREVIATIONS	X
ARCHITECTURAL		
A0-1	WALL, ROOF AND FLOOR ASSEMBLIES	X
A1-0	BASEMENT PLAN	X
A1-1	FIRST FLOOR PLAN	X
A1-2	SECOND FLOOR PLAN	X
A1-3	THIRD FLOOR PLAN	X
A1-4	ROOF PLAN	X
A2-0	ELEVATION	X
A2-1	ELEVATION	X
A2-2	ELEVATION	X
A2-3	ELEVATION	X
A3-0	SECTION	X
A3-1	SECTION	X
A3-2	SECTION	X
A3-3	SECTION	X
A5-1	SECTION DETAILS	X
A5-2	SECTION DETAILS	X
A6-0	STAIR DETAILS	X
A7-0	DOOR SCHEDULE	X
A7-1	WINDOW SCHEDULE	X
STRUCTURAL		
S1-0	GENERAL NOTES, ETC.	X
S1-1	FOUNDATION PLAN	X
S1-2	FIRST FLOOR FRAMING PLAN	X
S1-3	SECOND FLOOR FRAMING PLAN	X
S1-4	THIRD FLOOR FRAMING PLAN	X
S1-5	ROOF AND ROOF DECK FRAMING PLAN	X
S2-1	SECTIONS	X
S2-2	SECTIONS	X

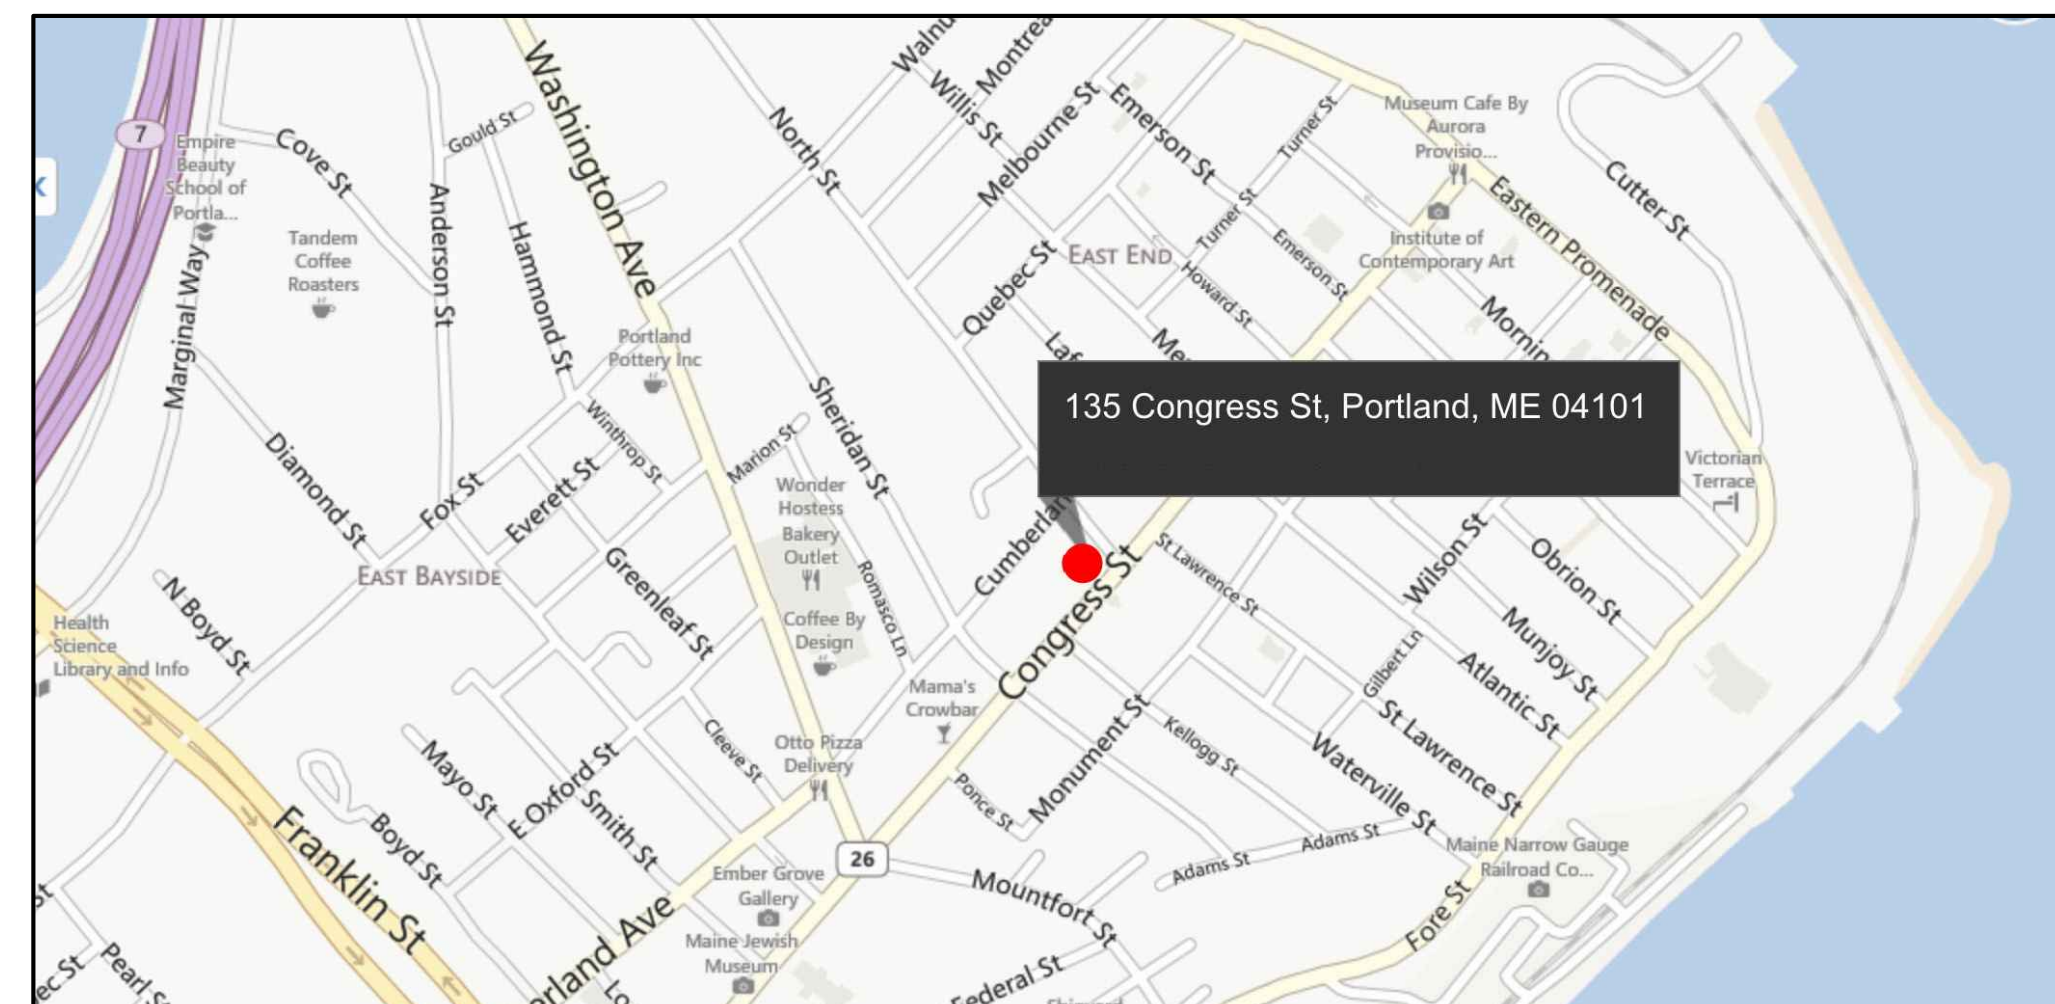

OWNER
CONGRESS 135 MARKET, LLC.

ARCHITECT

RYAN SENATORE **ARCHITECTURE**

67 GRAY ROAD, GORHAM, MAINE 04038
207-650-6414