


PARTIAL SECOND FLOOR PLAN
SCALE 1/4" = 1'-0"

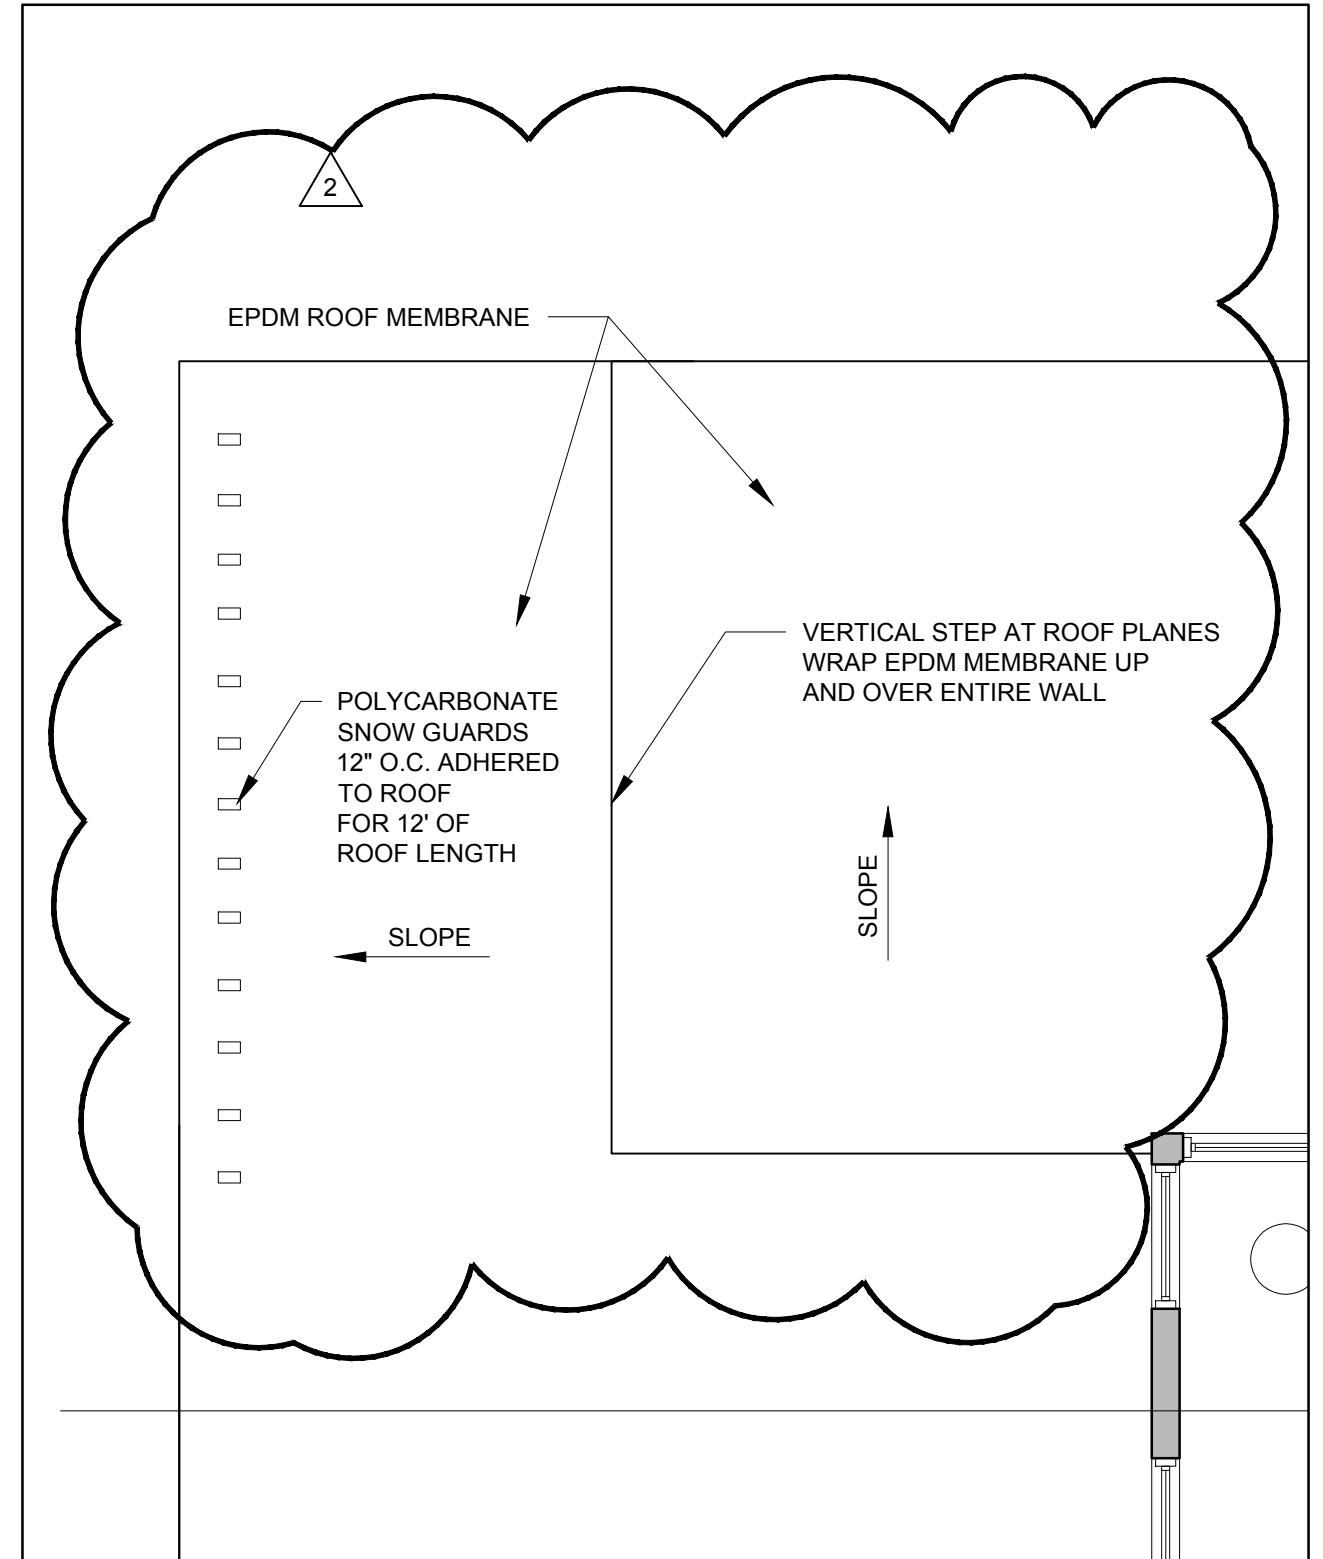

PARTIAL ROOF PLAN
SCALE 1/4" = 1'-0"