

© 2013 RYAN SENATORE ARCHITECTURE

RENOVATIONS TO
135 CONGRESS STREET
PORTLAND, MAINE



RYAN SENATORE
ARCHITECTURE
565 CONGRESS STREET, STE. 304
PORTLAND, MAINE 04101
207-850-6414
senatorearchitecture.com

CONSULTANTS:
STRUCTURAL:
Structural Integrity
77 Oak Street
Portland, ME 04101
207-774-4614

REVISIONS:
△ REVISION #1 - 10/22/13
△ REVISION #2 - 12/3/13

DATE: SEPTEMBER 12, 2013

PROJECT No. 1317


DRAWN BY: RJS / RRT

CHECKED BY: RJS

SCALE: AS NOTED

SHEET TITLE:
ELEVATION

A2-3

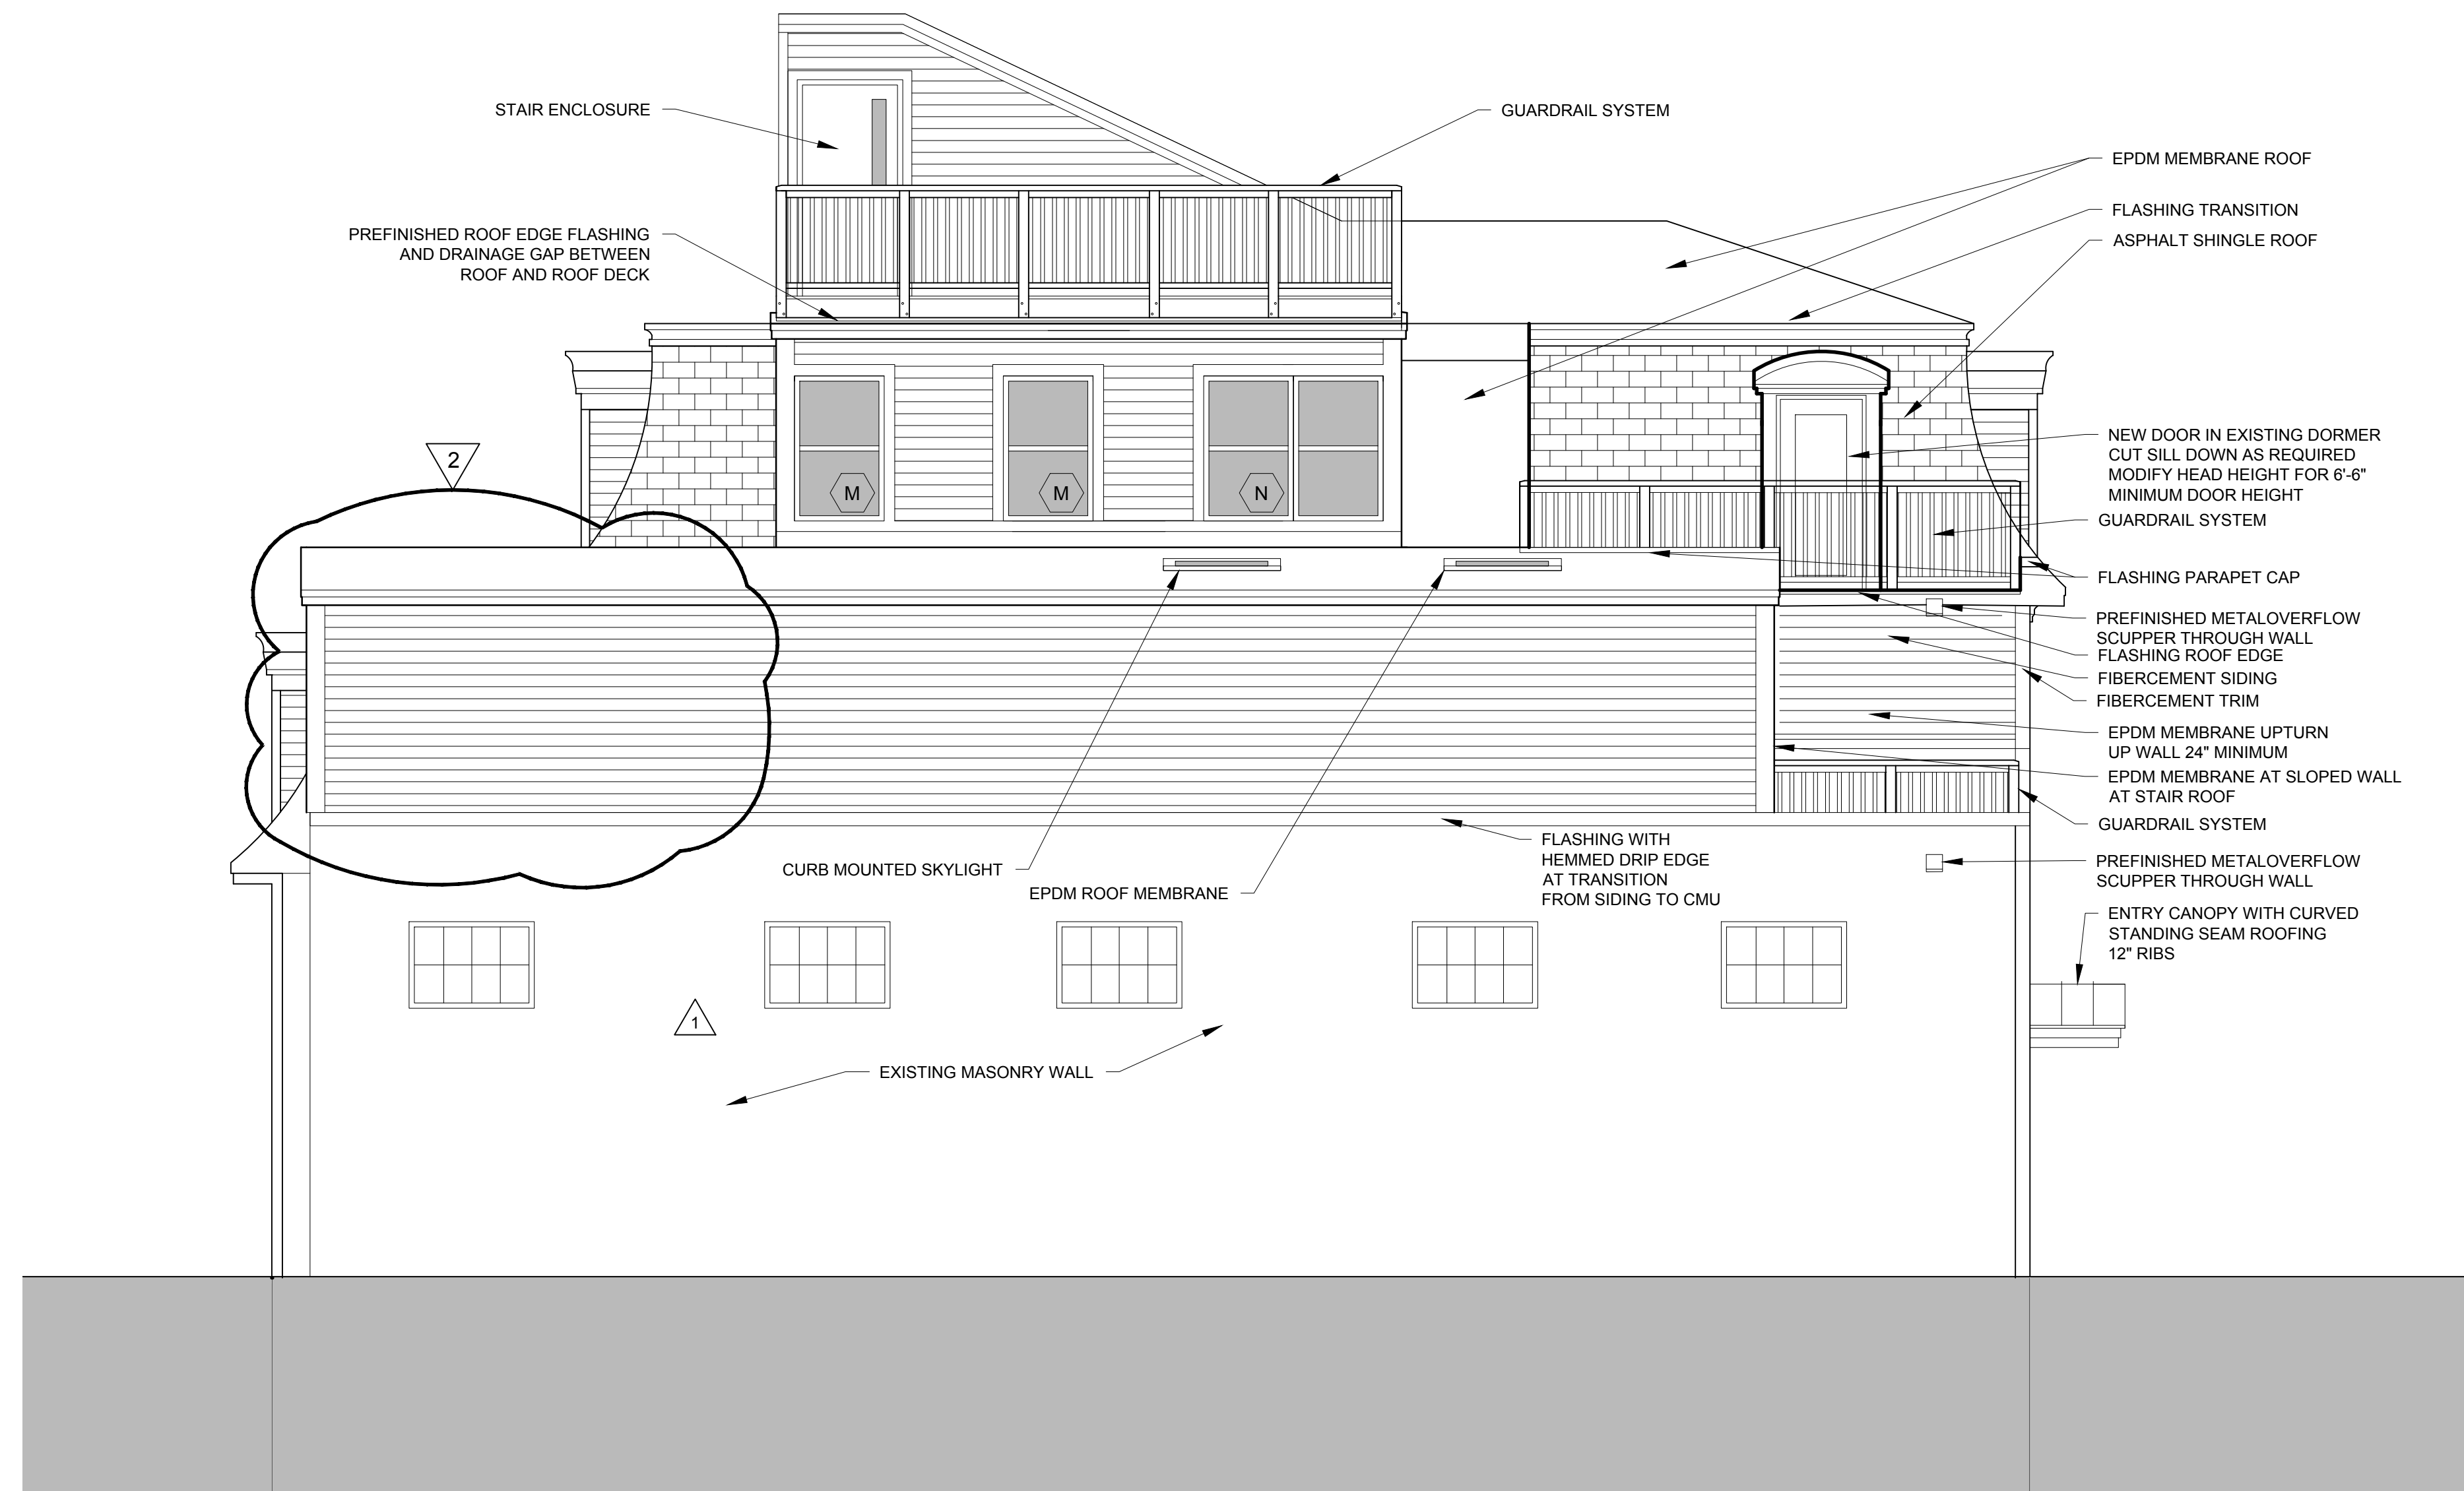

1 WEST ELEVATION
1/4"=1'-0"