

© 2013 RYAN SENATORE ARCHITECTURE

RENOVATIONS TO
135 CONGRESS STREET
PORTLAND, MAINE



RYAN SENATORE
ARCHITECTURE
565 CONGRESS STREET, STE. 304
PORTLAND, MAINE 04101
207-850-8414
senatore@architect.com

CONSULTANTS:
STRUCTURAL
Structural Integrity
77 Oak Street
Portland, ME 04101
207-774-6514

REVISIONS:
REVISION #1 - 10/22/13

DATE: SEPTEMBER 12, 2013

PROJECT No.

DRAWN BY: RJS / RRT

CHECKED BY: RJS

SCALE: AS NOTED


SHEET TITLE:

SECOND FLOOR PLAN


A1-2

UNIT 2
TWO BEDROOM
±1361 GSF
PLUS 110 SF
DECK

UNIT 1
TWO BEDROOMS
±1,232 GSF
PLUS 100 SF
DECK

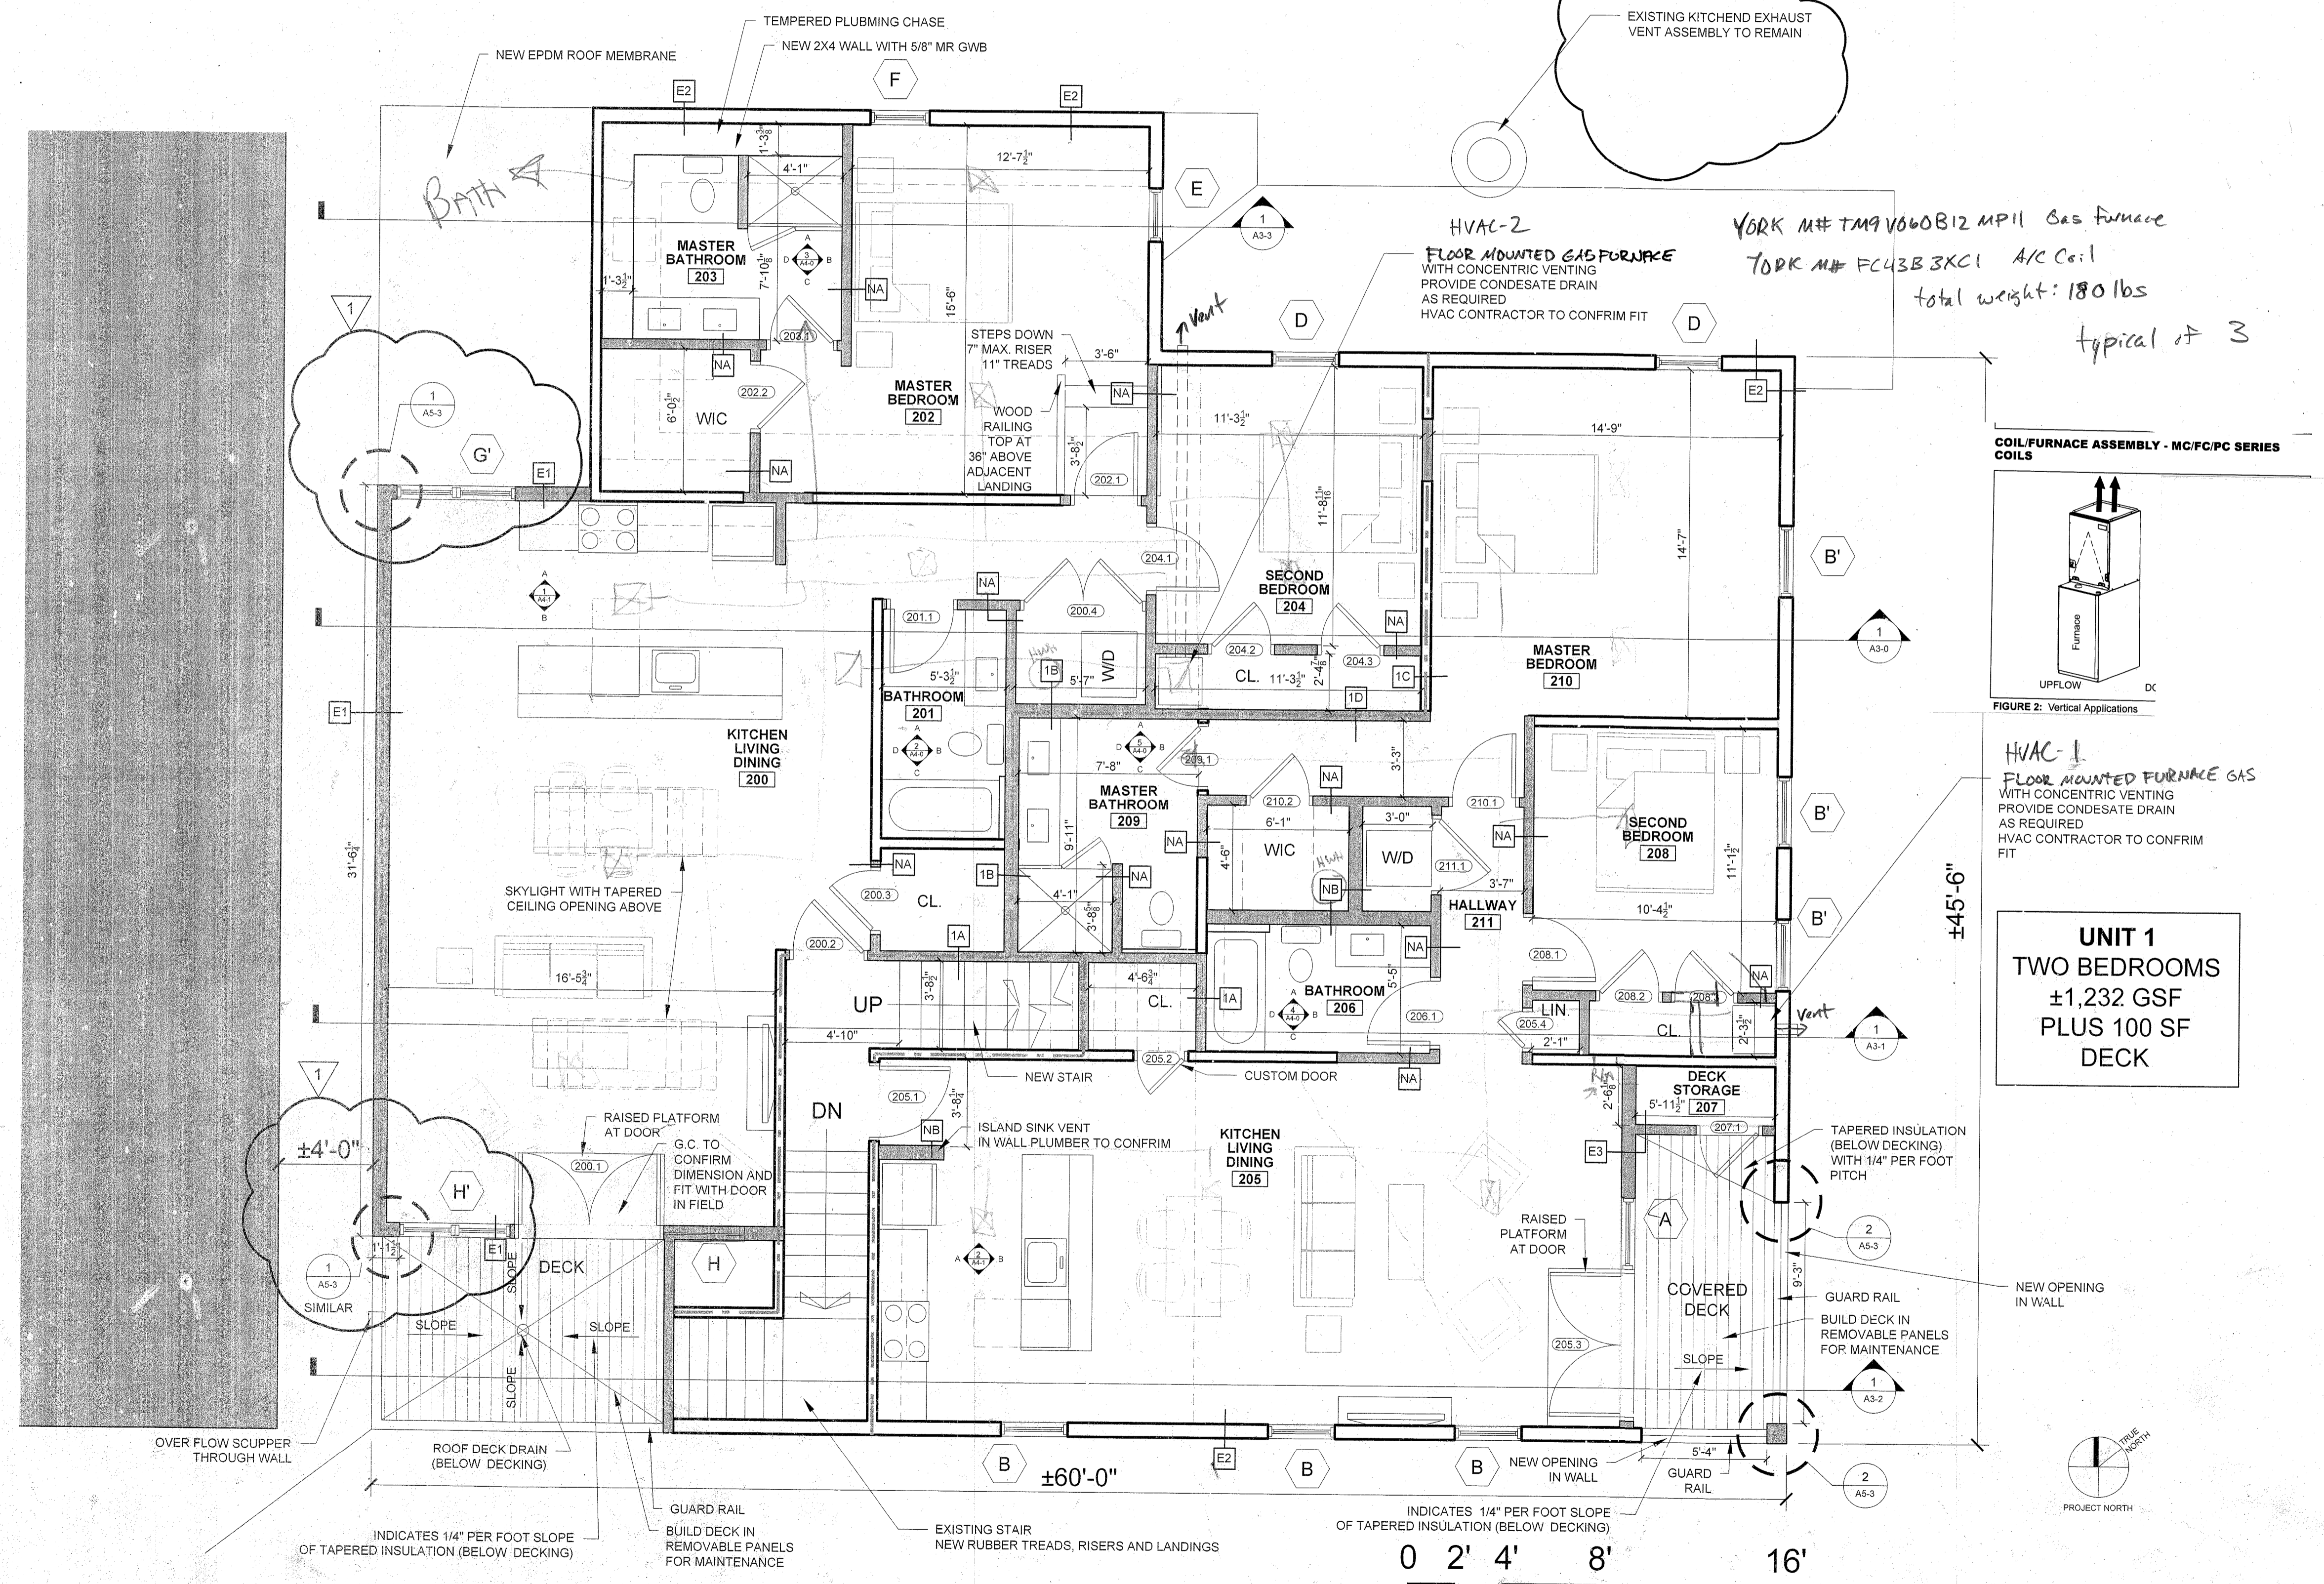

1 SECOND FLOOR PLAN
1/4"=1'-0"

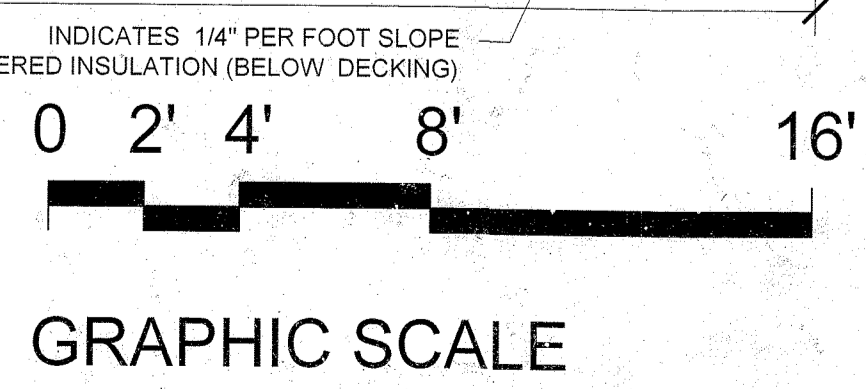

GRAPHIC SCALE