


42 LAFAYETTE HVAC

3 HEAT PUMP
OUTLETS
ON FIRST FLOOR

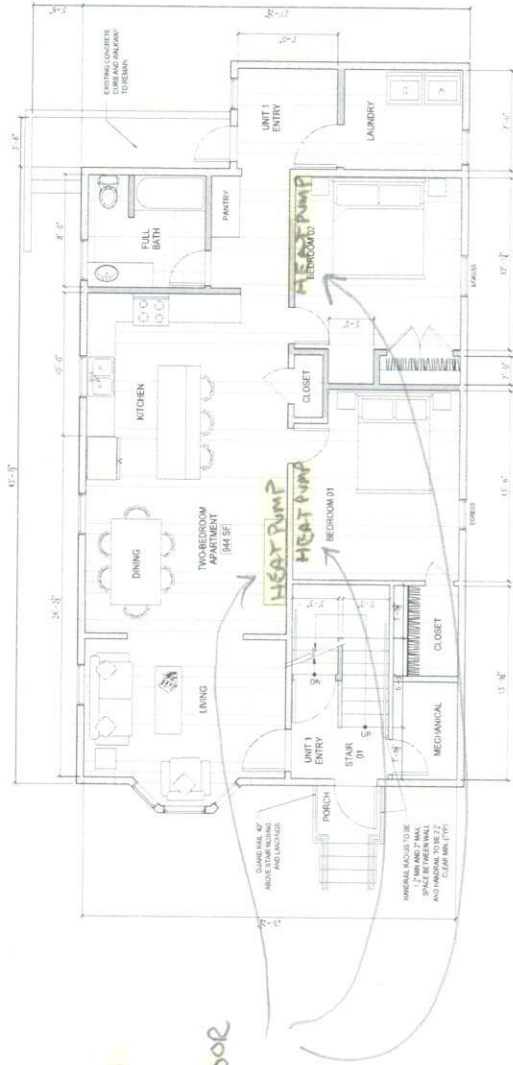

First Floor Plan

Scale: 3/16" = 1'-0"

BATH AND LAUNDRY TO HAVE SUPPLEMENTAL
ELECTRIC HEAT

GENERAL SHEET NOTES

1. CHECK FOR CONFLICTS WITH MECHANICAL, ELECTRICAL, AND PLUMBING BEFORE CONSTRUCTION.
2. VERIFY ALL DIMENSIONS AND LOCATIONS WITH THE OWNER BEFORE CONSTRUCTION.
3. FURNITURE BY OWNER.

STAIR NOTES

1. RADIUS ON TREAD NOSING TO BE 1/4" ON 1/2" RADIUS.
2. TREADS TO BE 11" MAXIMUM.
3. TREADS TO BE 1/4" MAXIMUM.
4. TREADS TO BE 1/4" MAXIMUM.
5. TREADS TO BE 1/4" MAXIMUM.
6. TREADS TO BE 1/4" MAXIMUM.
7. TREADS TO BE 1/4" MAXIMUM.
8. TREADS TO BE 1/4" MAXIMUM.

<p>PROJECT: 120713-0001 DRAWING TITLE: 120713-0001-01 DATE: 12/13/13 DRAWN BY: J.M. CHECKED BY: J.M. PROJECT: 120713-0001 DRAWING TITLE: 120713-0001-01 DATE: 12/13/13 DRAWN BY: J.M. CHECKED BY: J.M.</p>		<p>REVISIONS</p> <table border="1"> <tr> <th>NO.</th> <th>DATE</th> <th>DESCRIPTION</th> </tr> <tr> <td>01</td> <td>12/13/13</td> <td>PERMITS</td> </tr> <tr> <td>02</td> <td></td> <td></td> </tr> </table>	NO.	DATE	DESCRIPTION	01	12/13/13	PERMITS	02		
NO.	DATE	DESCRIPTION									
01	12/13/13	PERMITS									
02											

Basement Plan
 Scale: 1/4" = 1'-0"

Existing Wall
 New Wall

