




21 Roof Plan
0 2 6 12

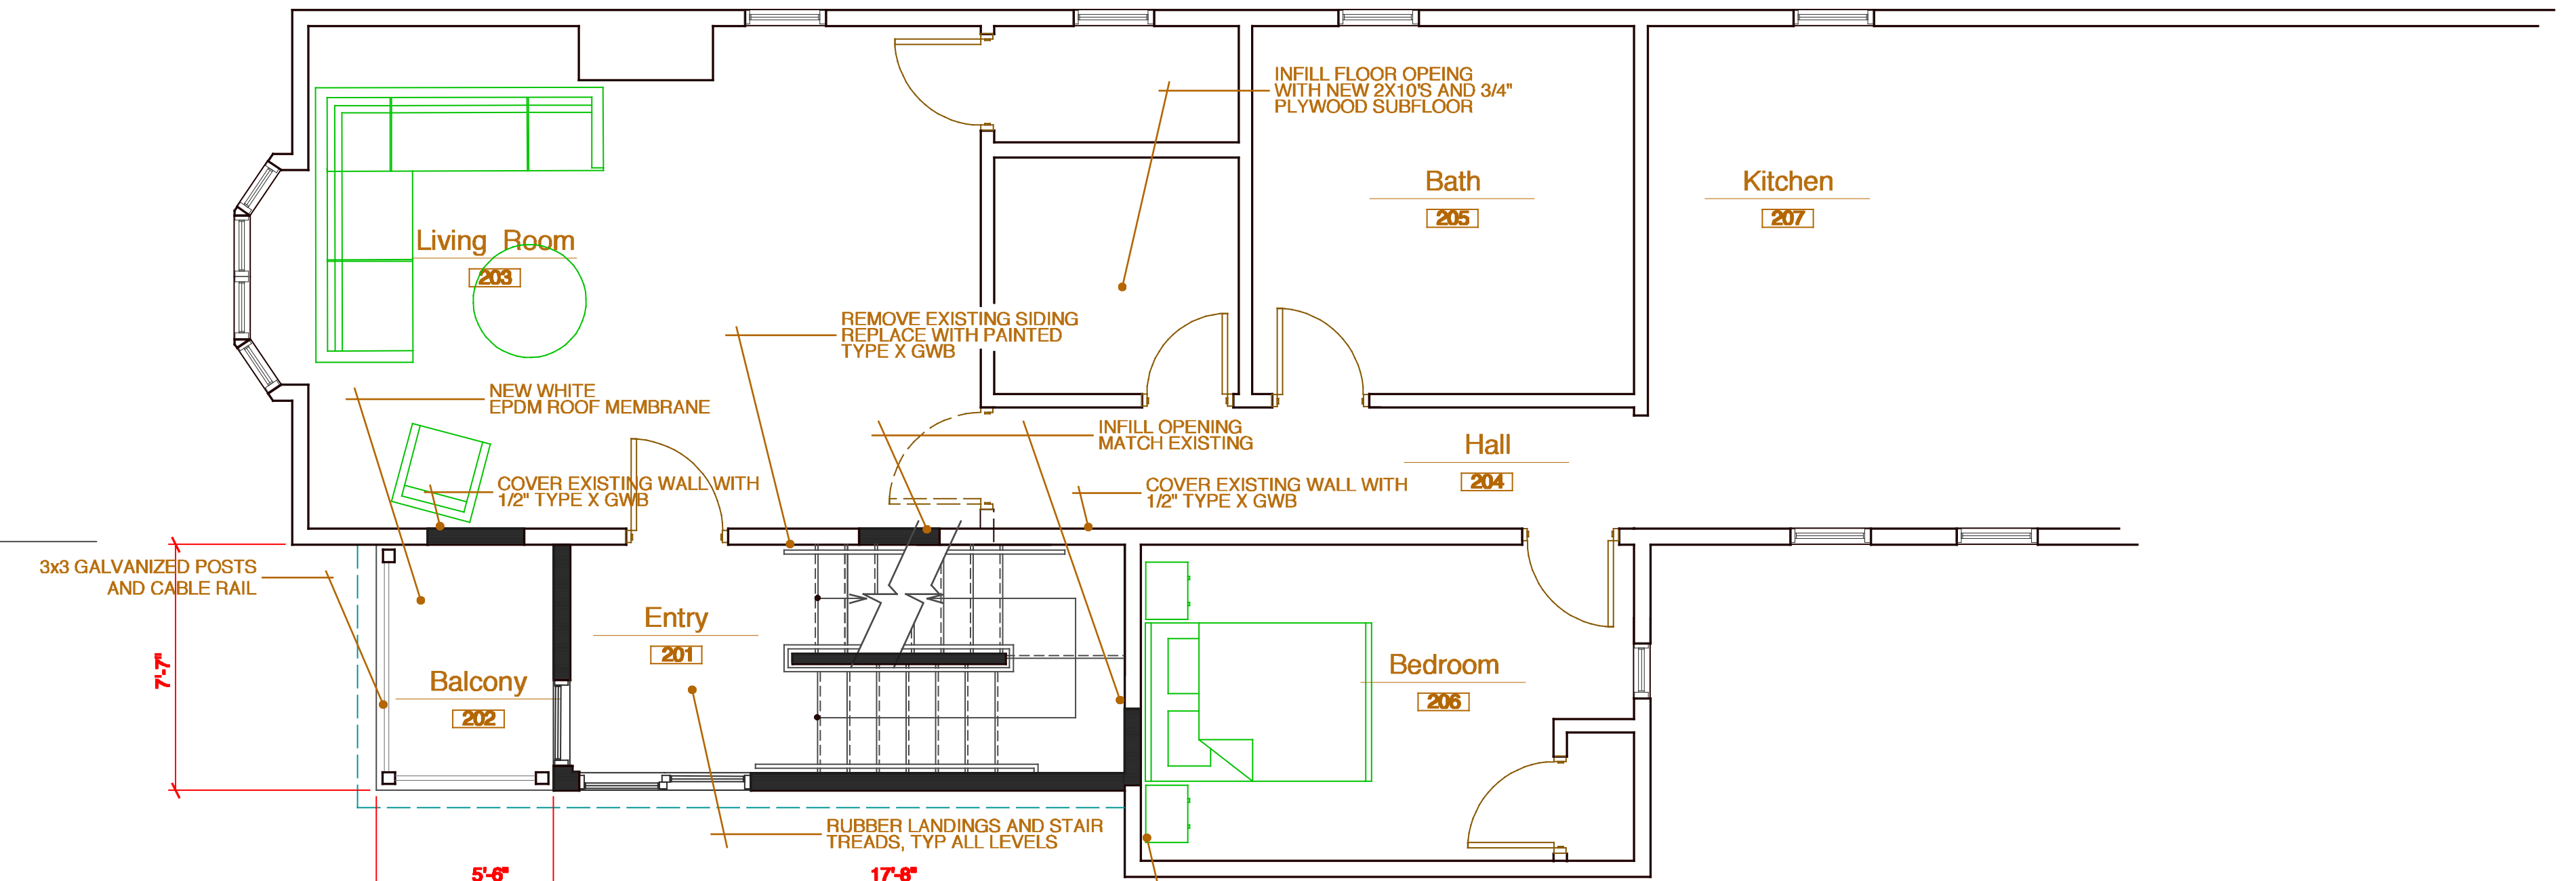

11 Second Floor Plan
0 2 6 12

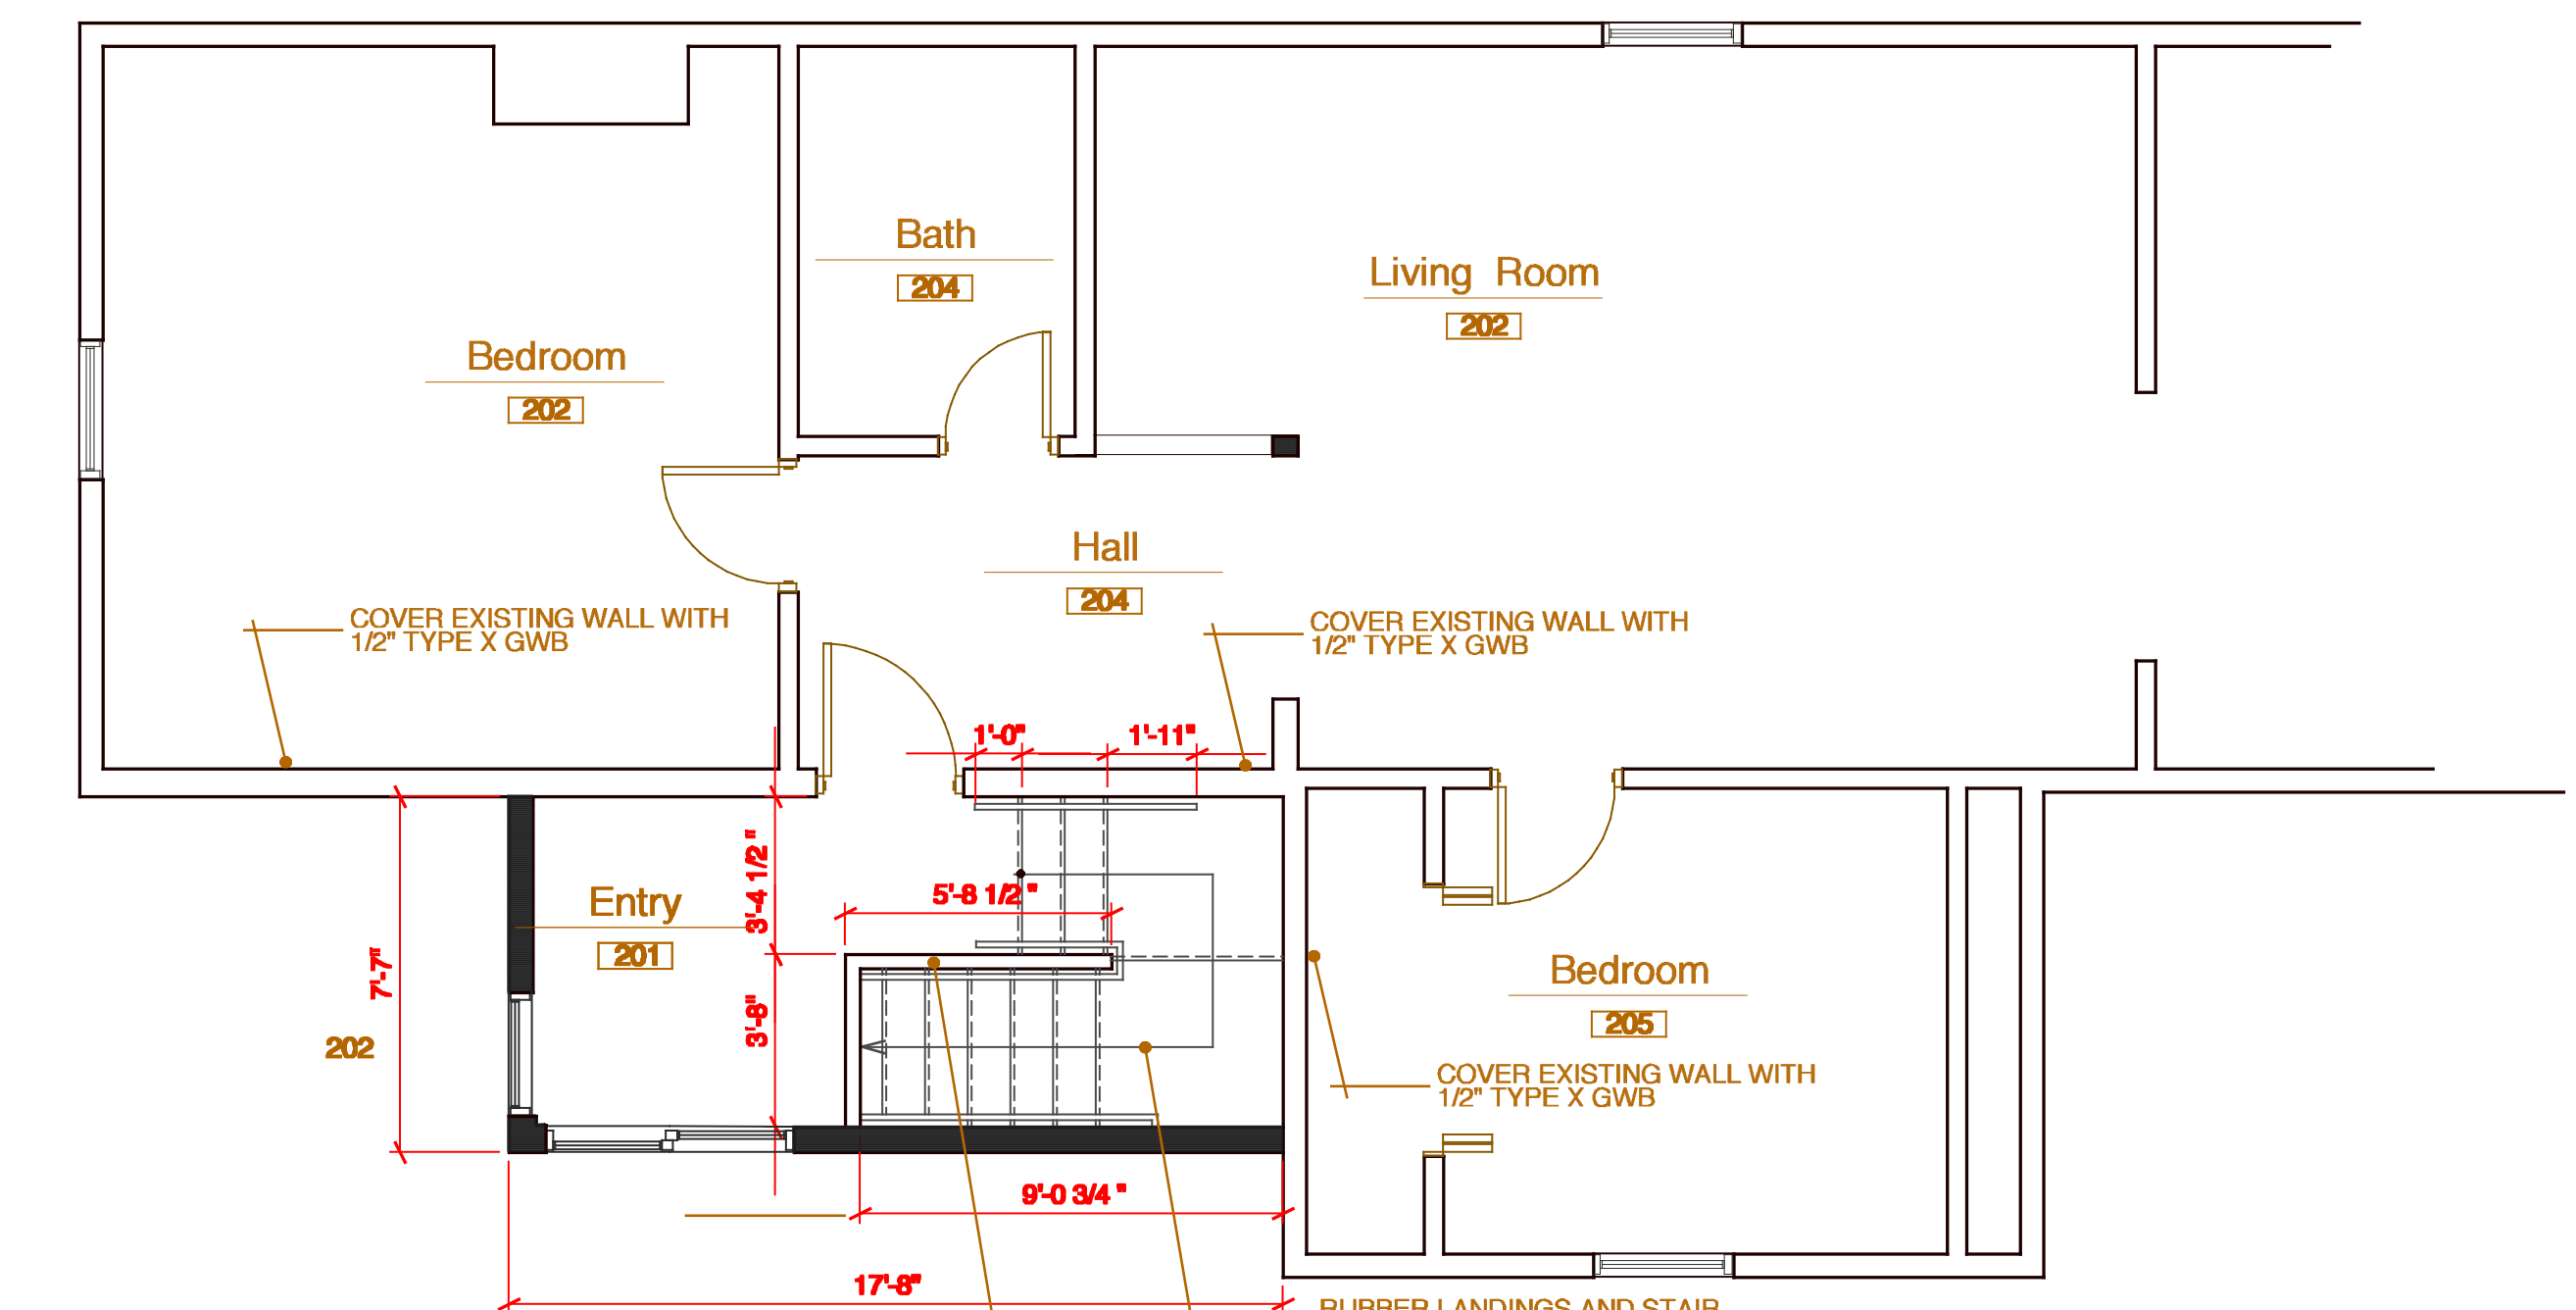


20 Third Floor Plan
0 2 6 12

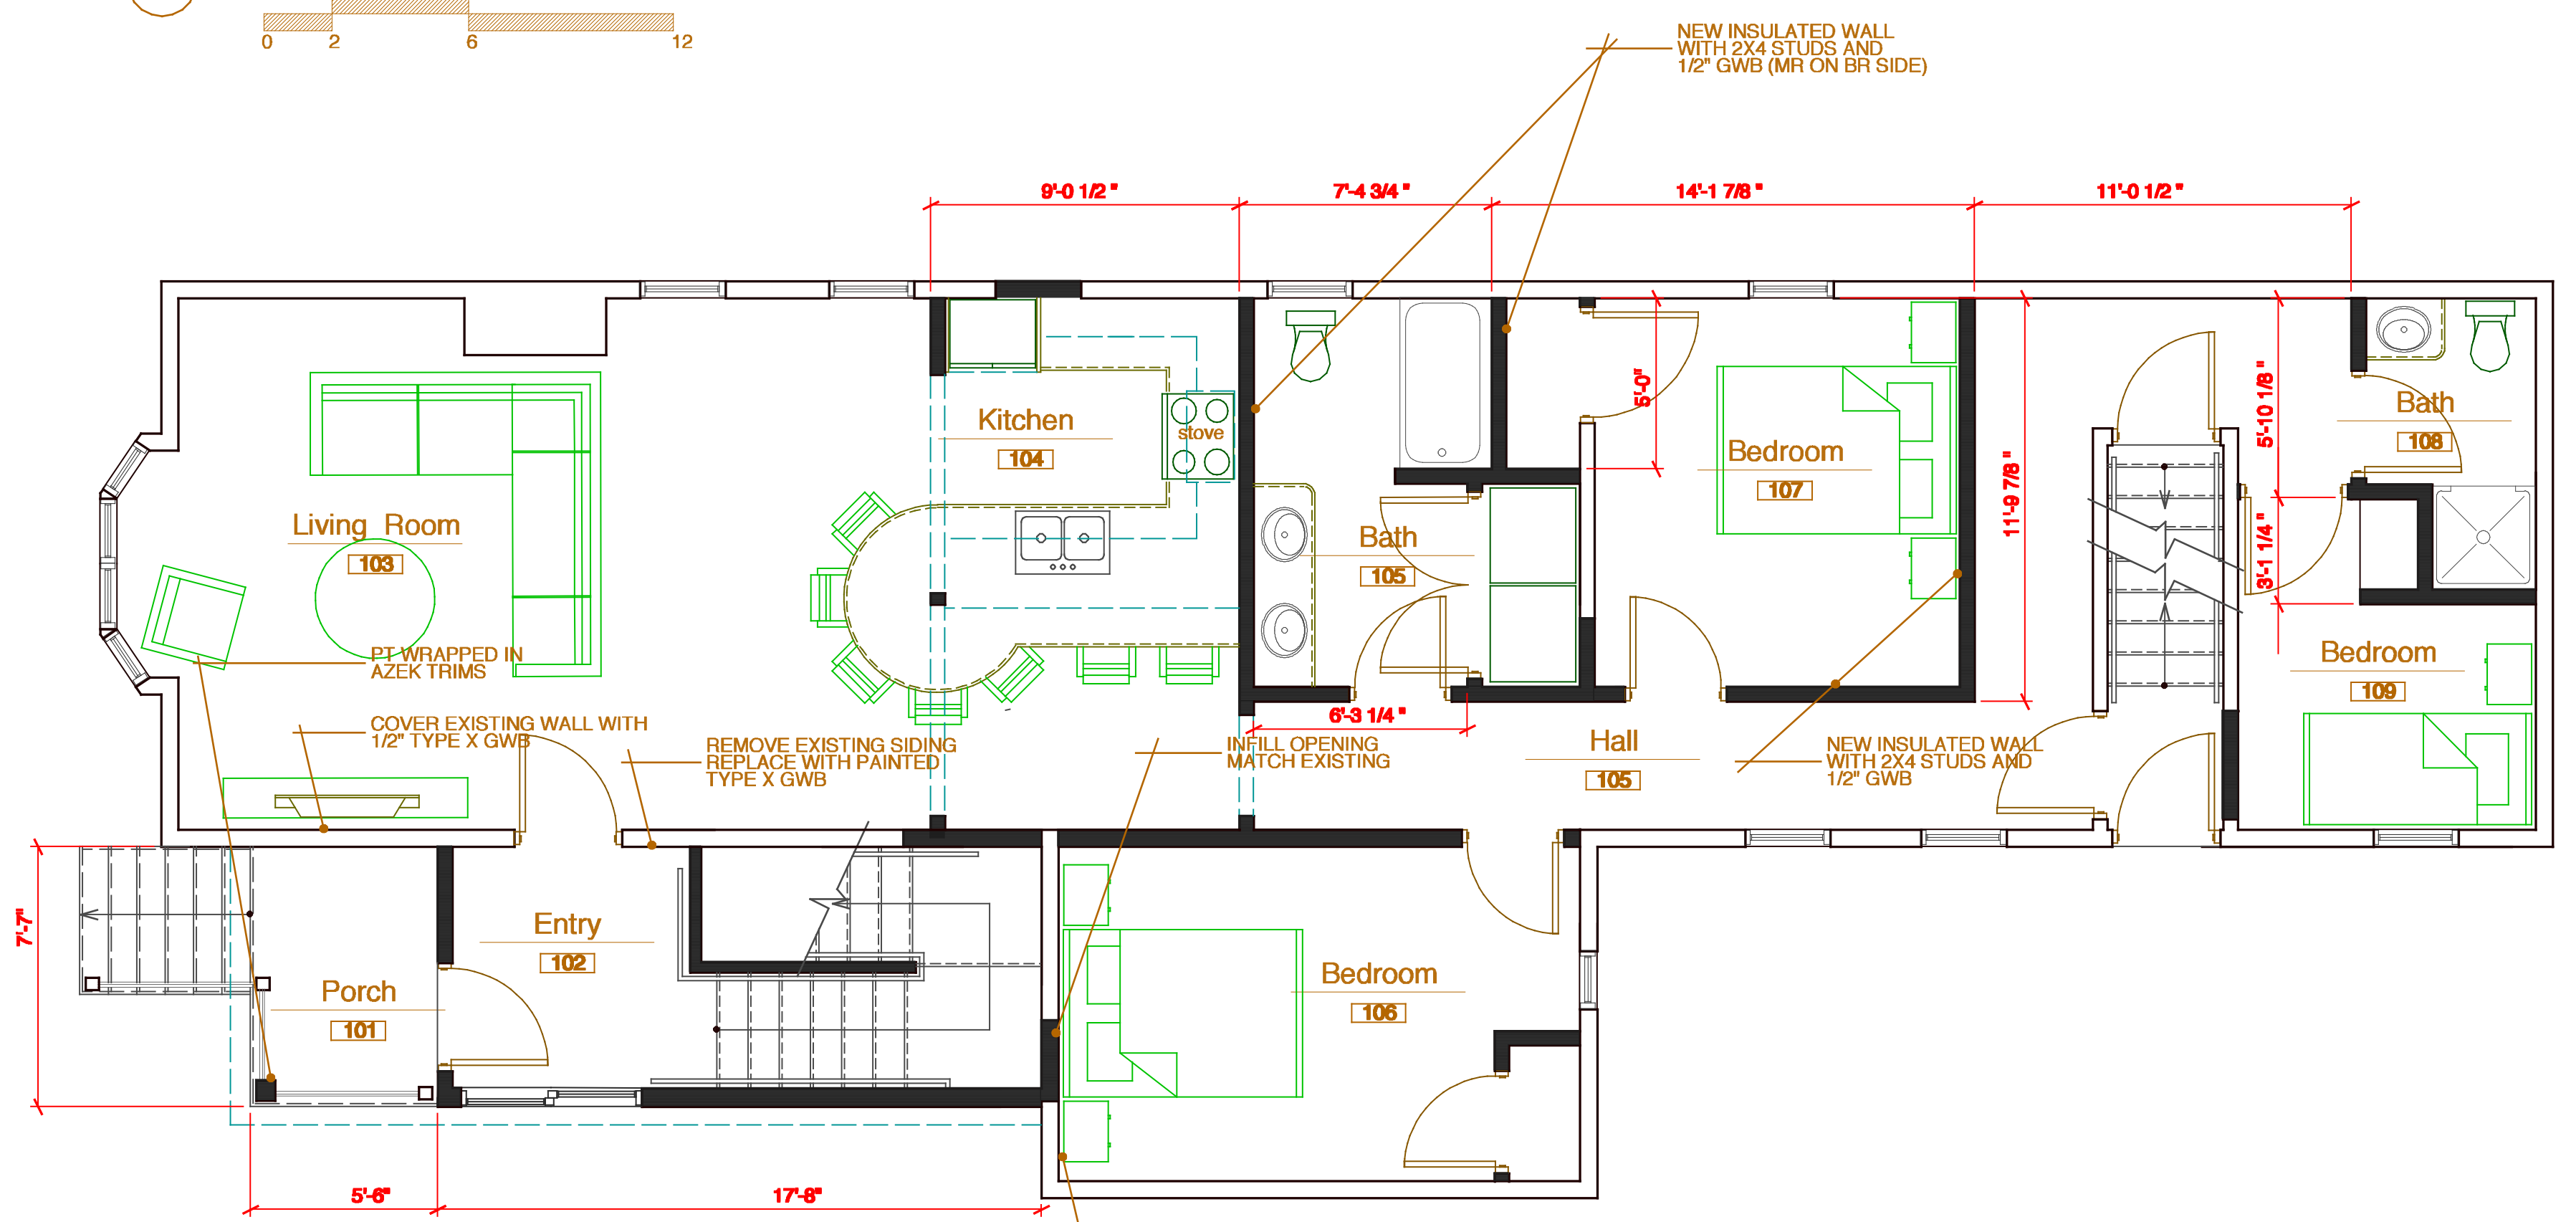

10 Ground Floor Plan
0 2 6 12

Revisions	date

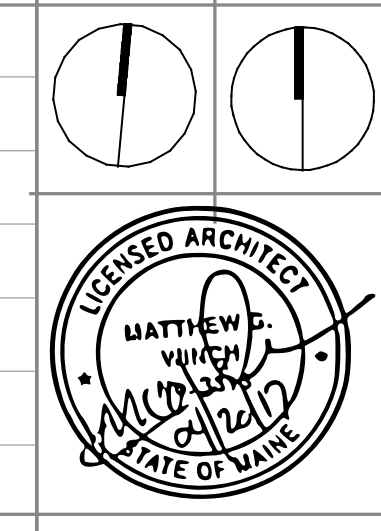

project name
Spinato Renovation

project location
33-37 North Street
Portland Maine

date
May 8, 2017

scale
1/4" = 1'-0"

project #
2016-011

drawing title
Floor Plans

drawing number
A101