


30 Ground Floor Plan



THIRD FLOOR  
FINISH FLOOR ELEVATION: +20'-0"

SECOND FLOOR  
FINISH FLOOR ELEVATION: +10'-0"

GROUND FLOOR  
FINISH FLOOR ELEVATION: 0'-0"

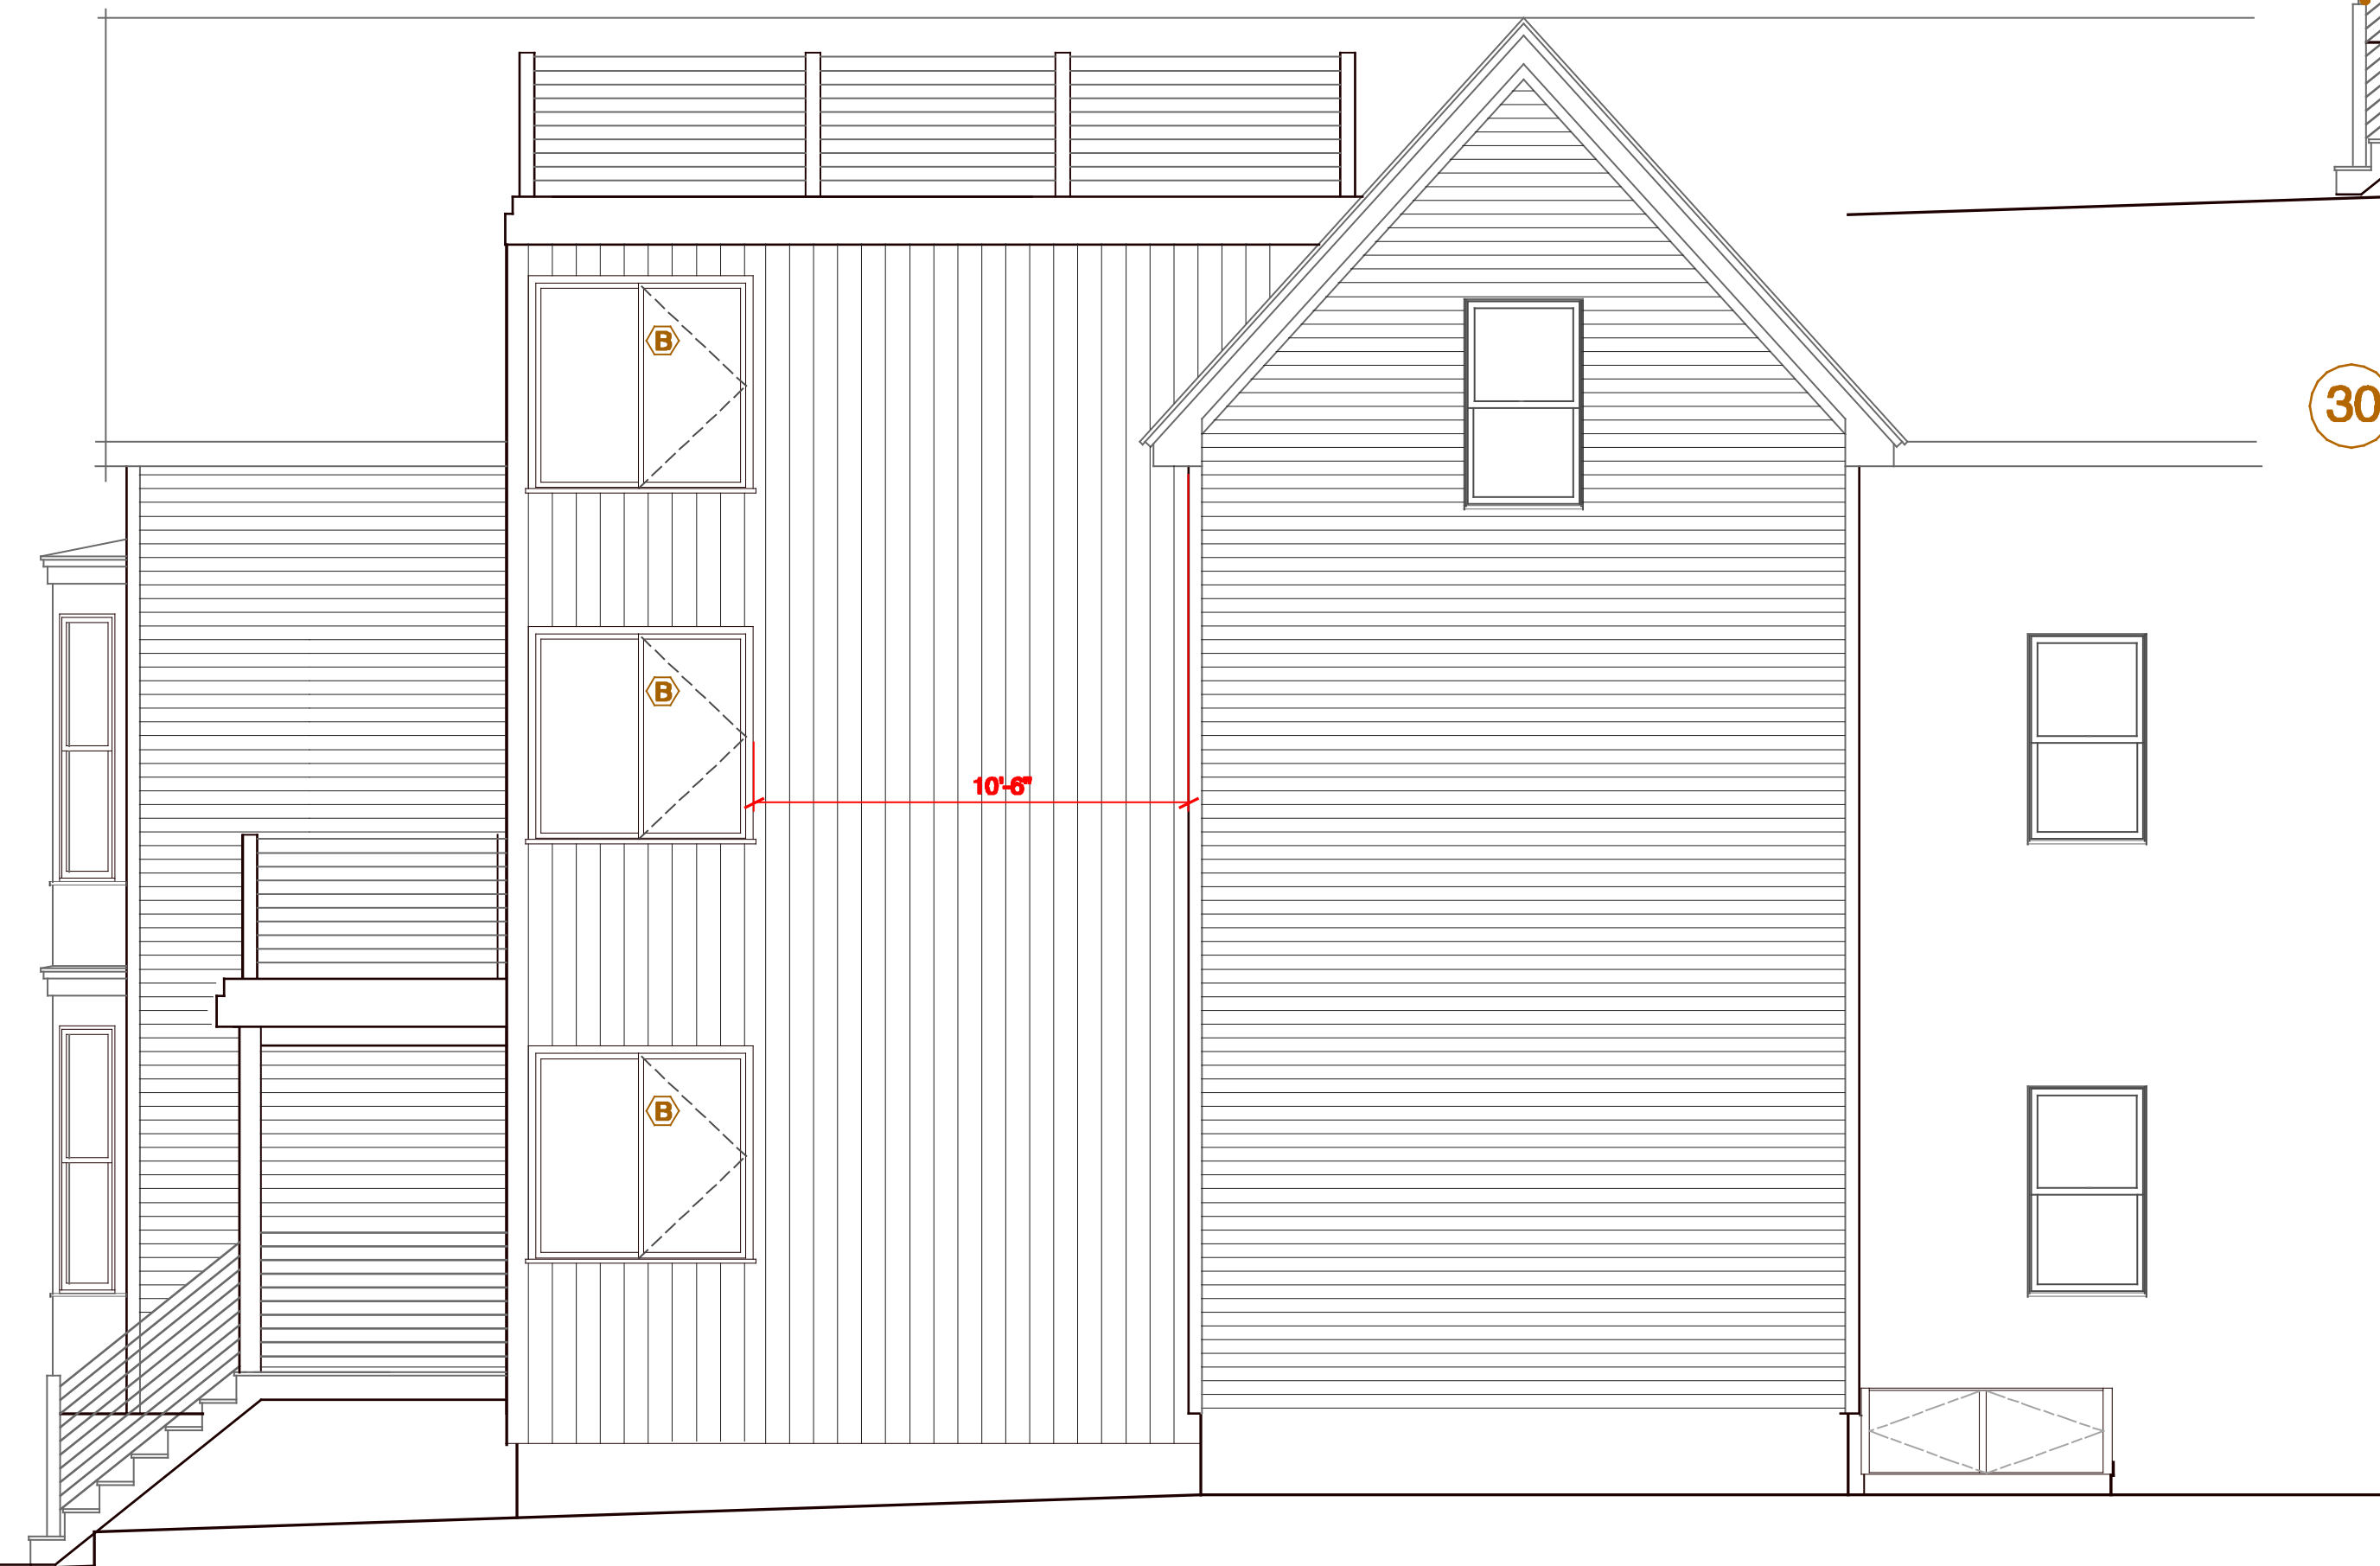

30 South Elevation




30 South Elevation



**GARRISON**  
CONSULTING

41 edgewood ave  
portland, maine 04103  
telephone 207 450 0750  
e-mail matthewwinch@earthlink.net

Revisions	date
Existing Conditions Draft	02/02/2017

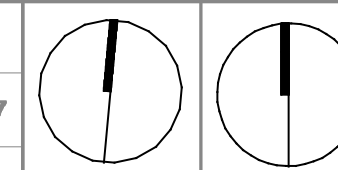

project name  
**Spinato Renovation**  
project location  
33-37 North Street  
Portland Maine

date  
May 8, 2017  
scale  
1/4" = 1'-0"  
project #  
2016-011  
drawing title  
**Proposed Elevations & Section**  
drawing number  
**A301**