





40 East Elevation Demo




30 South Elevation Demo

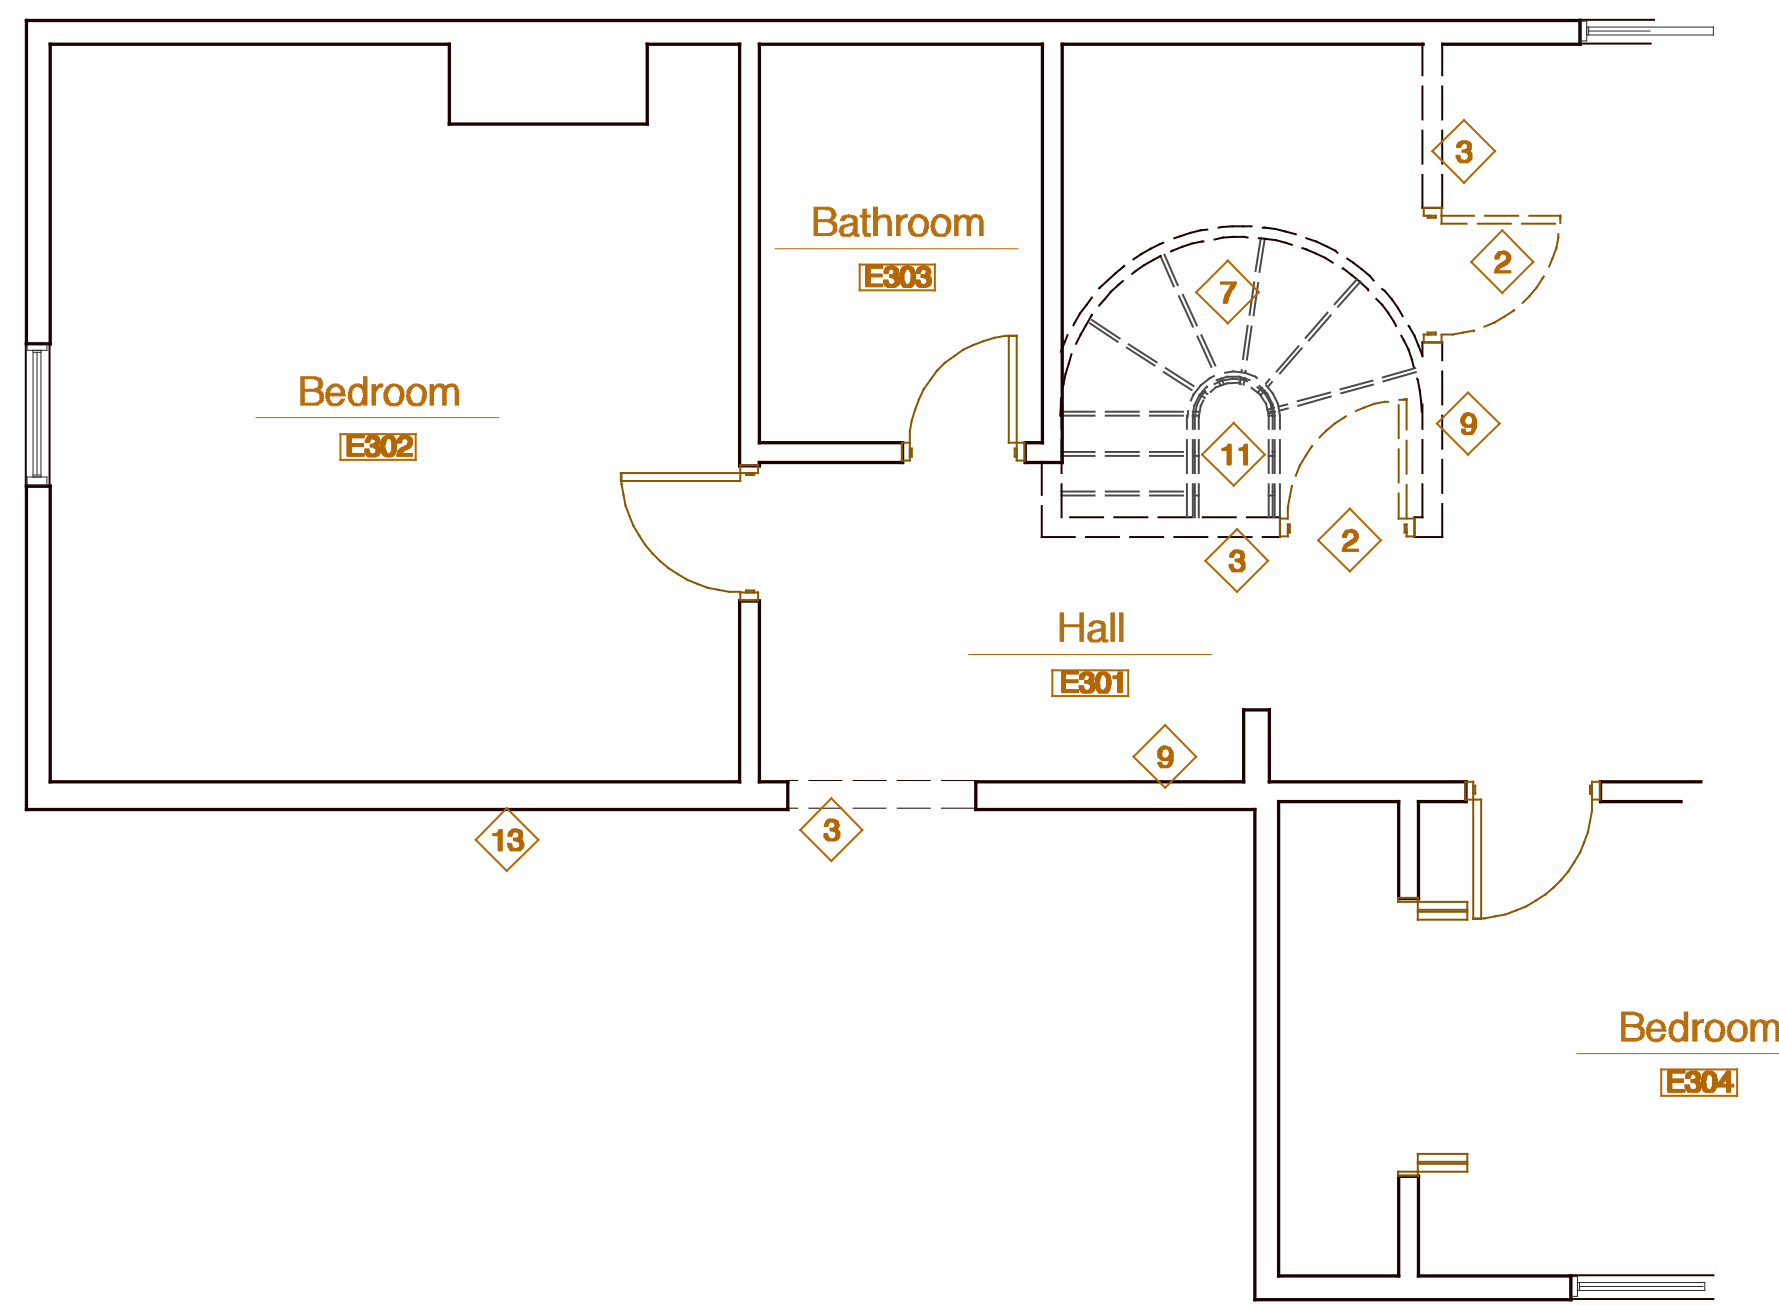

20 Third Floor Demo Plan

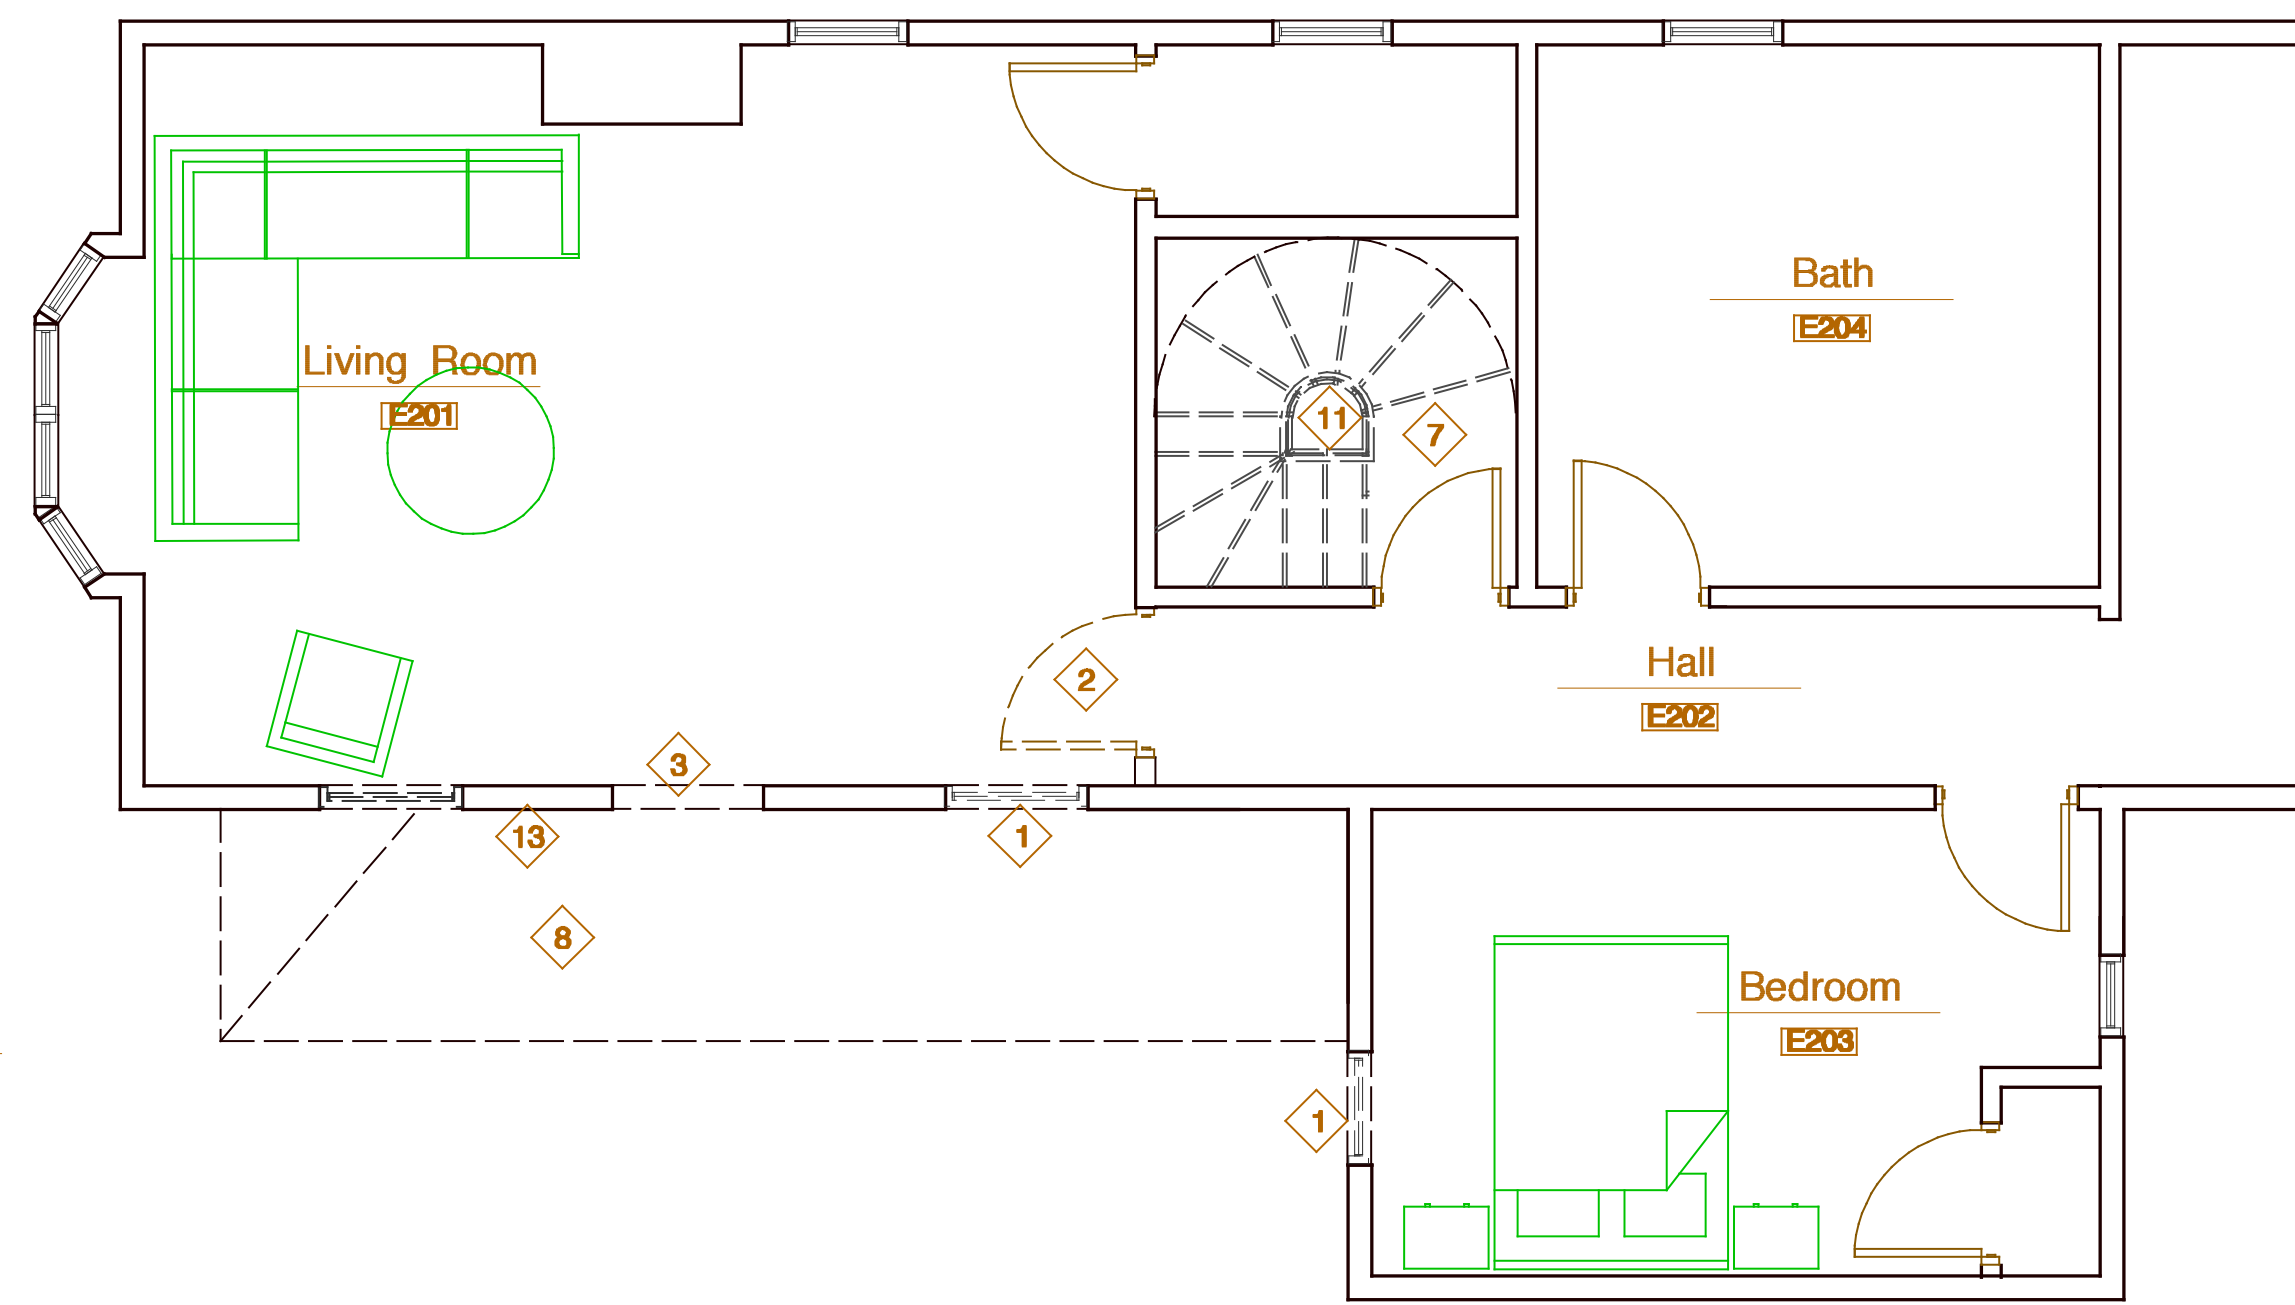

11 Second Floor Demo Plan

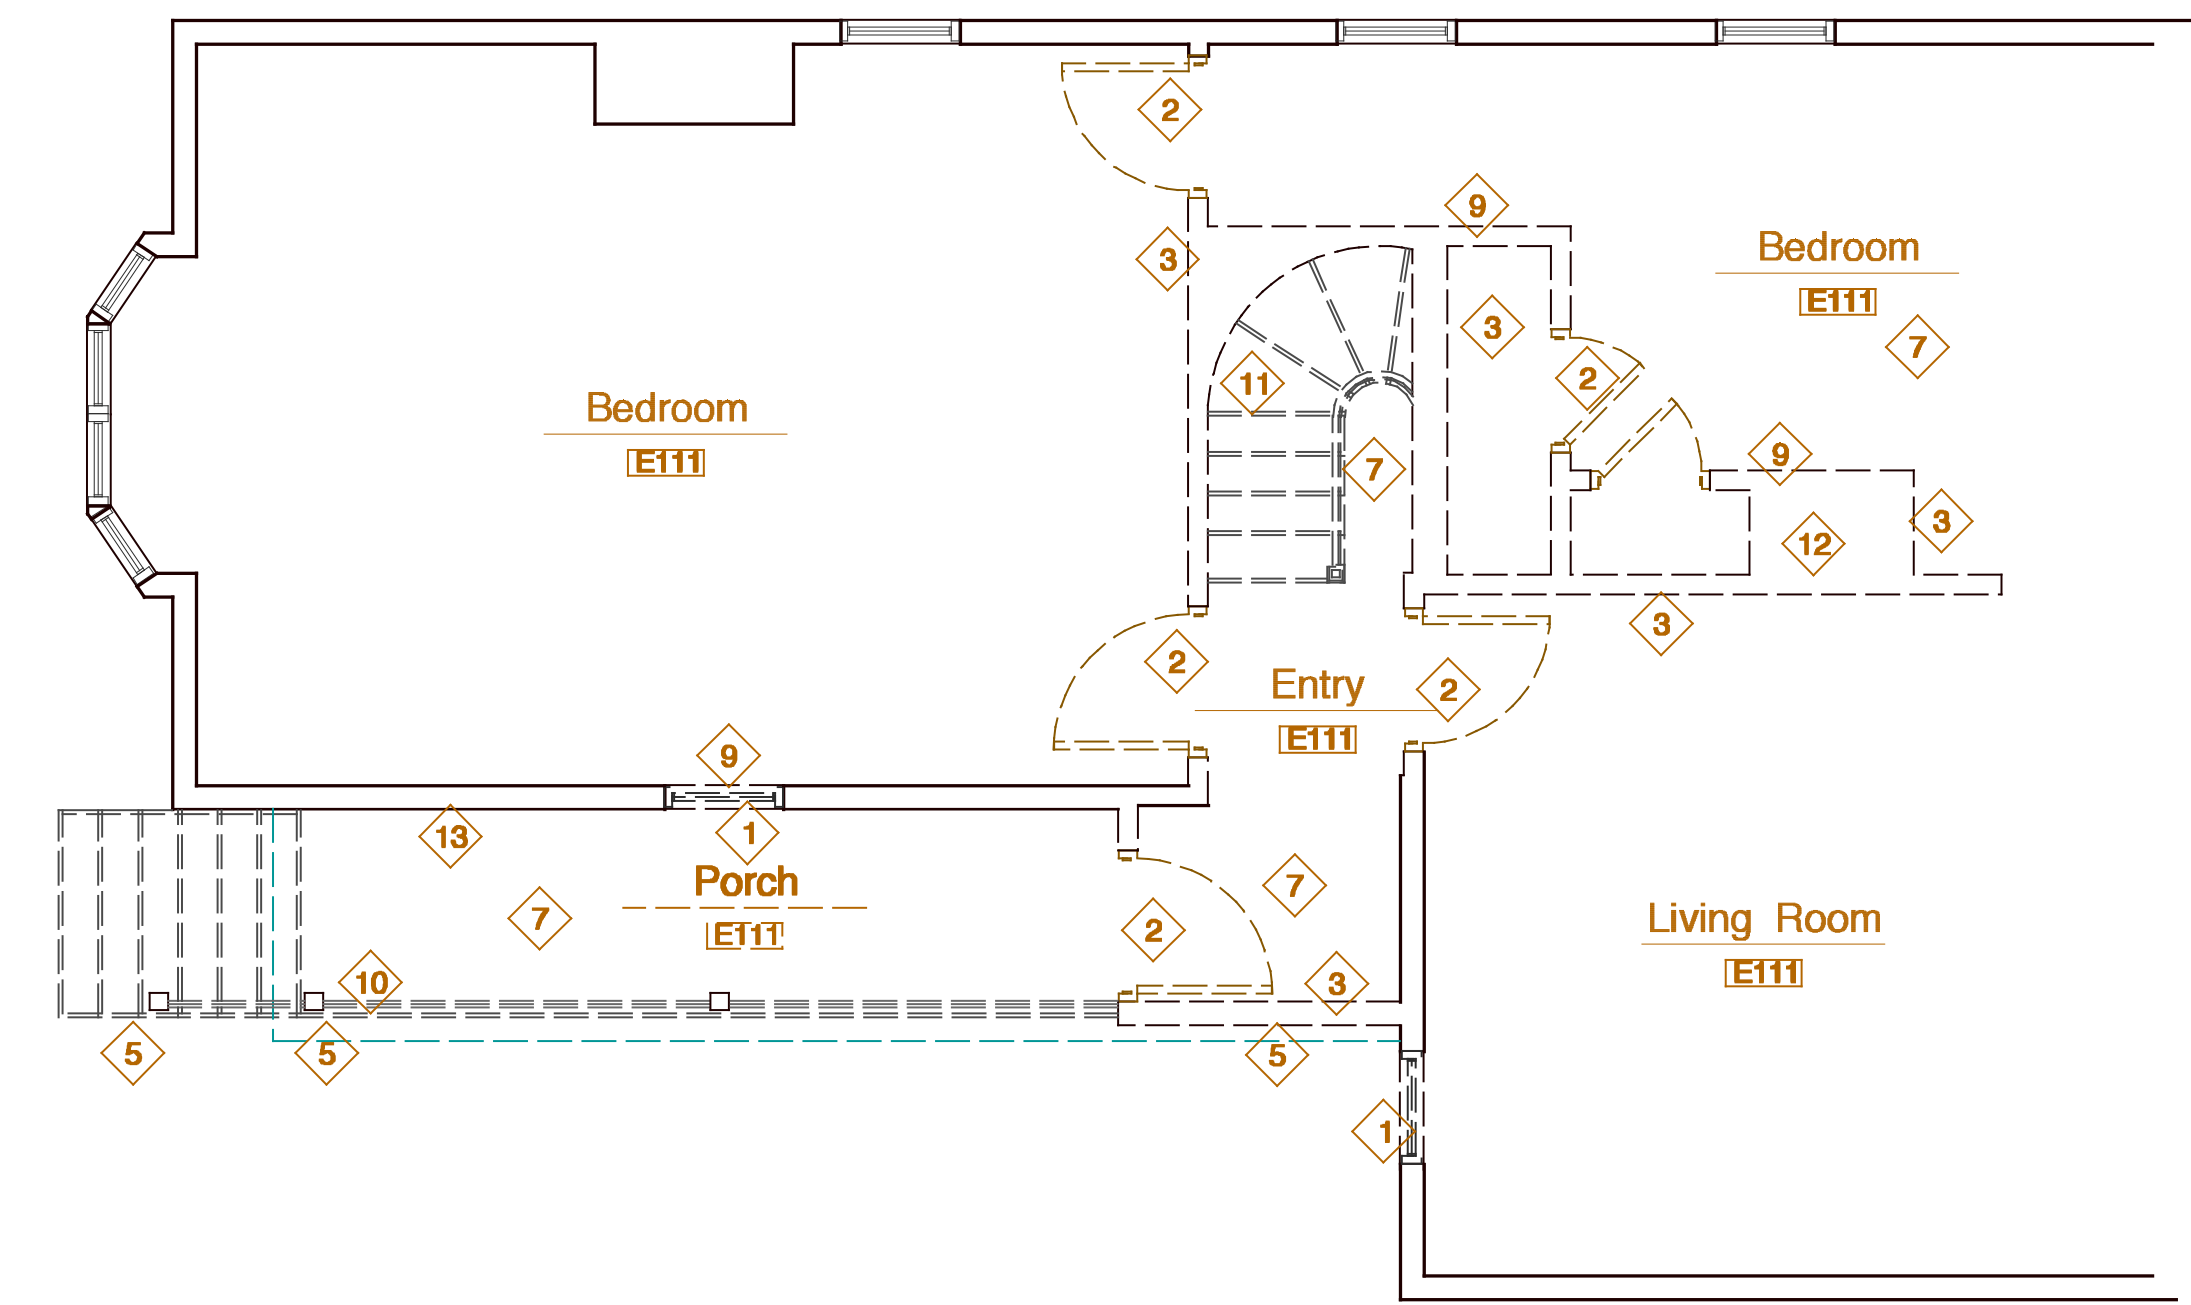


10 Ground Floor Demo Plan

Demolition Notes

- 1 Remove existing door, frame and blocking. Prep opening for infill wall.
- 2 Remove existing door or window.
- 3 Remove existing wall.
- 4 Remove existing carpet, backing and accessories.
- 5 Remove existing concrete.
- 7 Remove existing lighting fixtures and ceiling material.
- 8 Remove existing roof framing, shingles and sheathing.
- 9 Remove existing electrical equipment
- 10 Remove porch rails and decking.
- 11 Remove existing stair framing
- 12 Remove existing chimney
- 13 Remove existing siding, store for reuse

Revisions	date
Existing Conditions Draft	02/02/2017

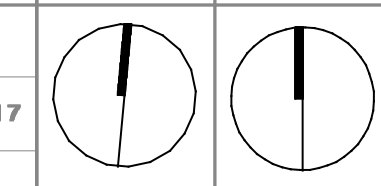

project name
Spinato Renovation
 project location
 33-37 North Street
 Portland Maine

date
 May 8, 2017
 scale
 1/4" = 1'-0"
 project #
 2016-011
 drawing title
Existing Conditions and Demolition
 drawing number
E101