




40 Section at Stair

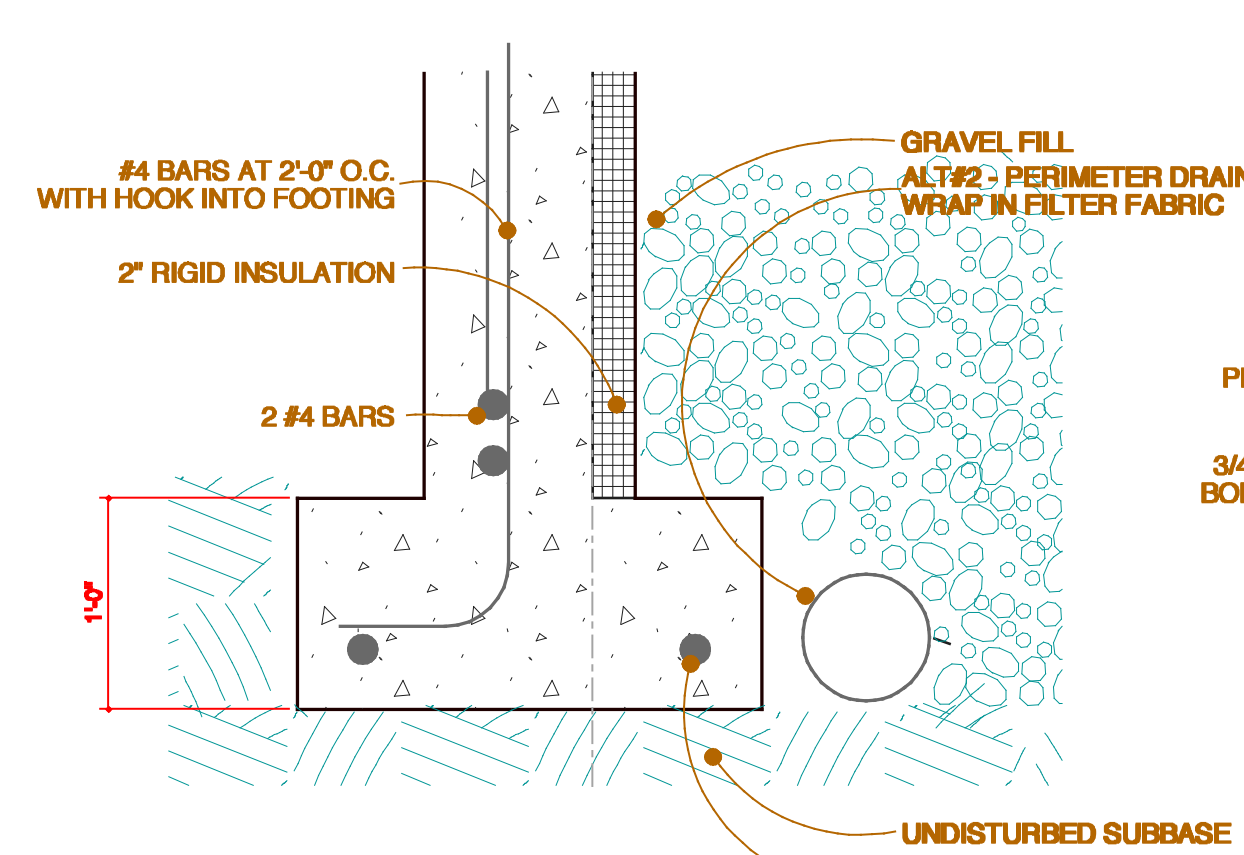


22 Section Detail

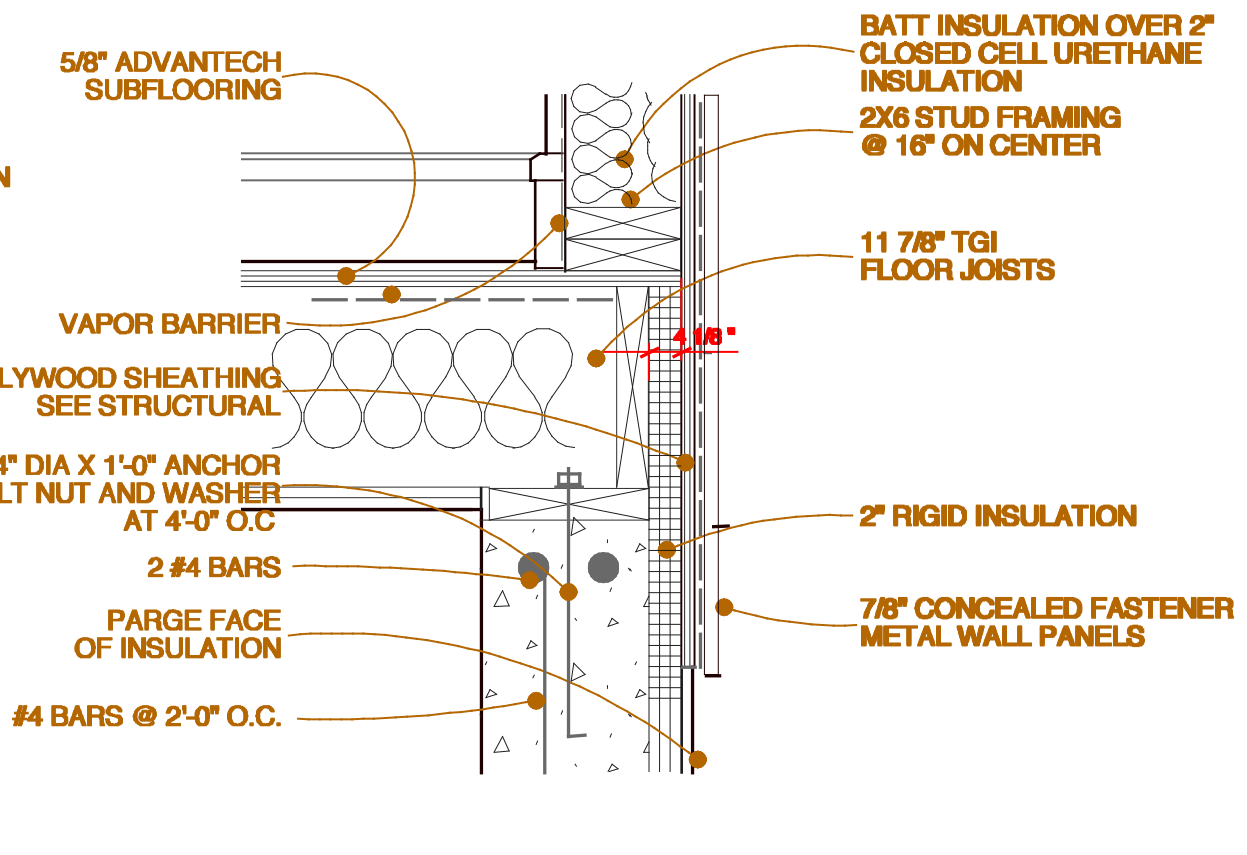


21 Section Detail

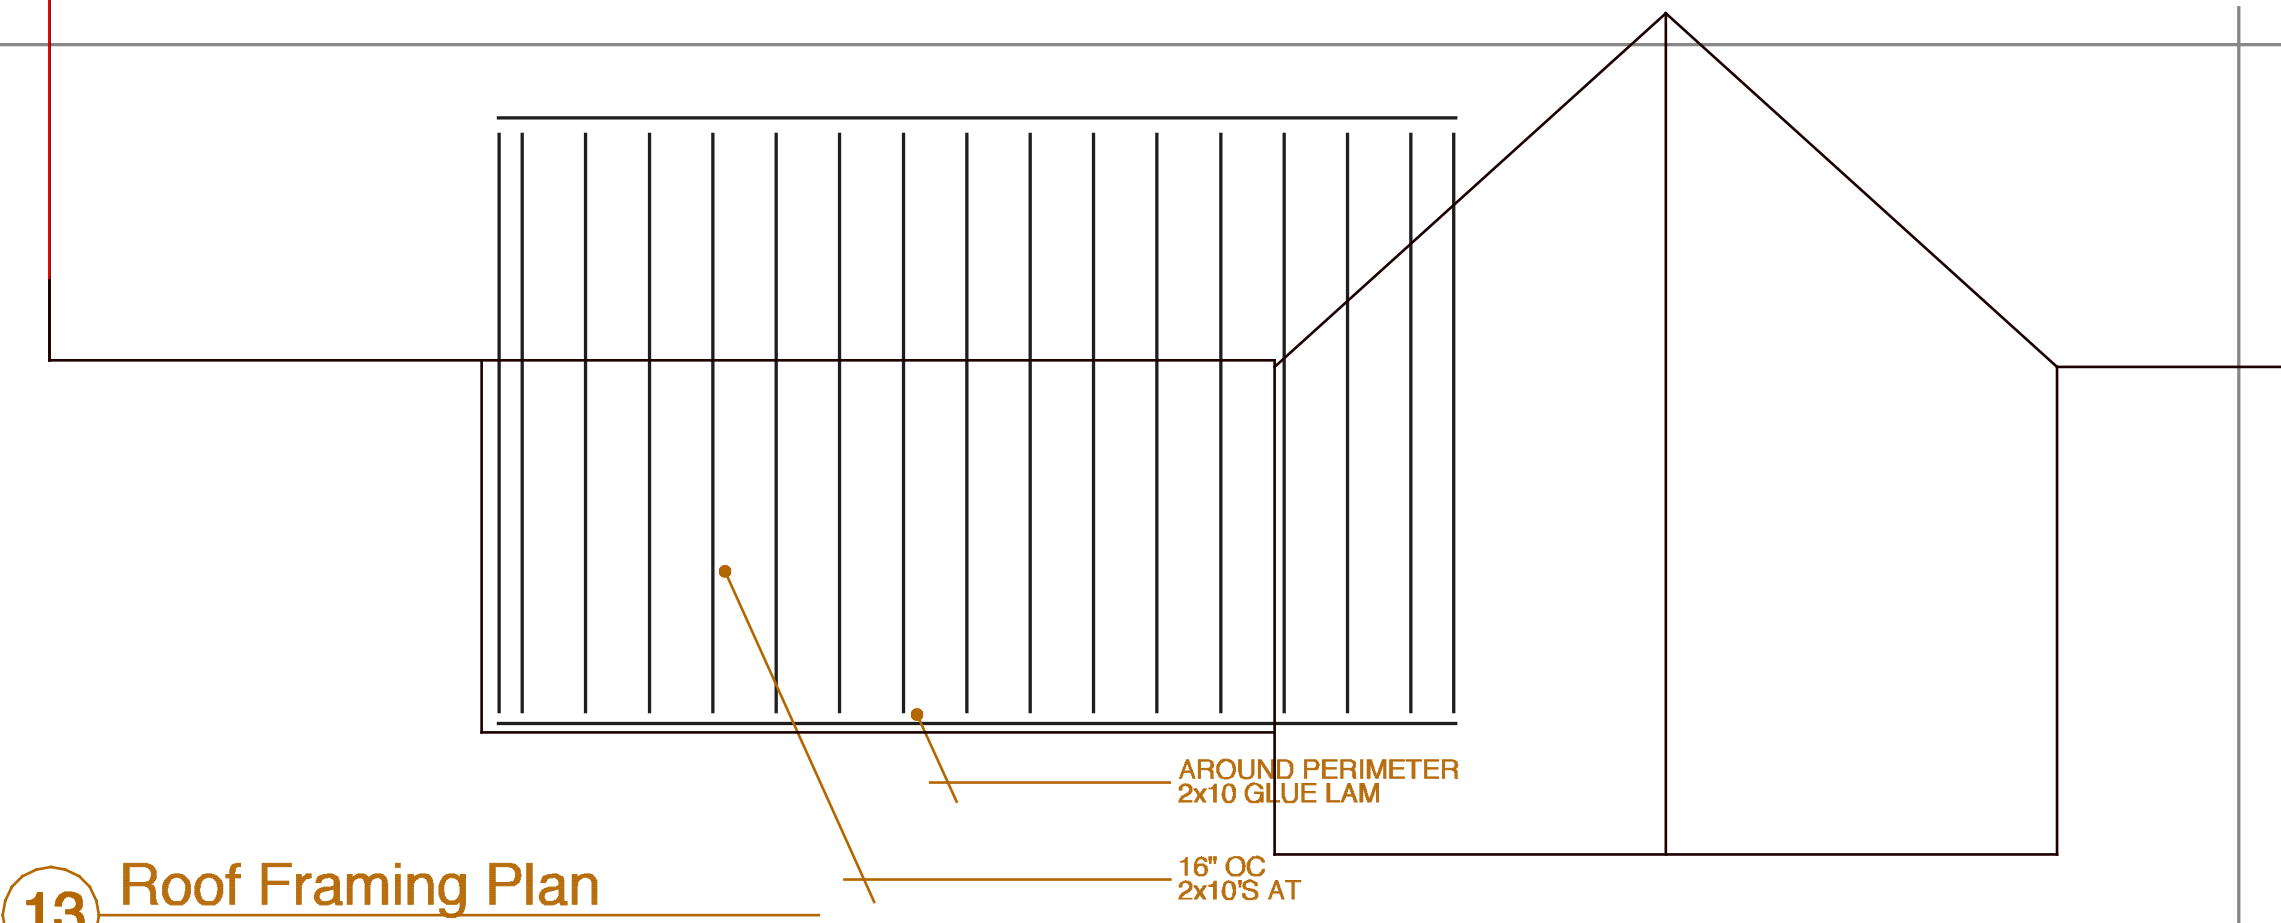


13 Roof Framing Plan

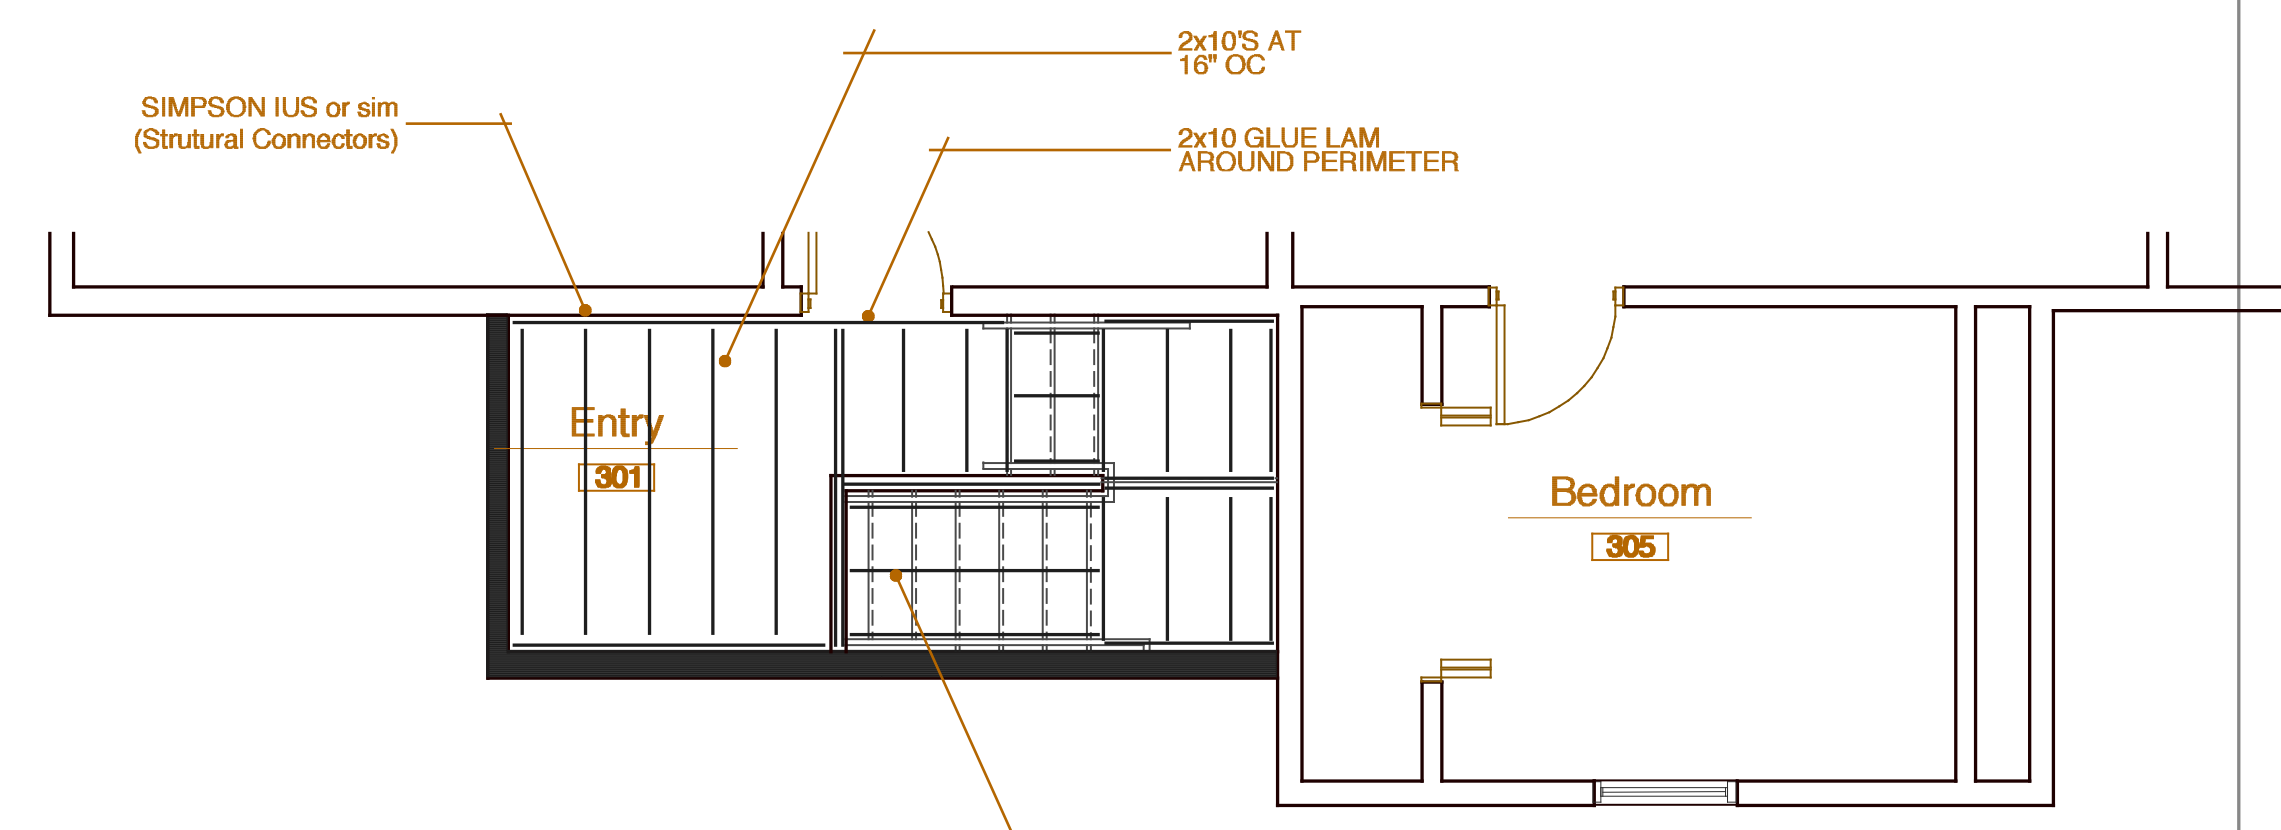


12 Third Floor Framing Plan

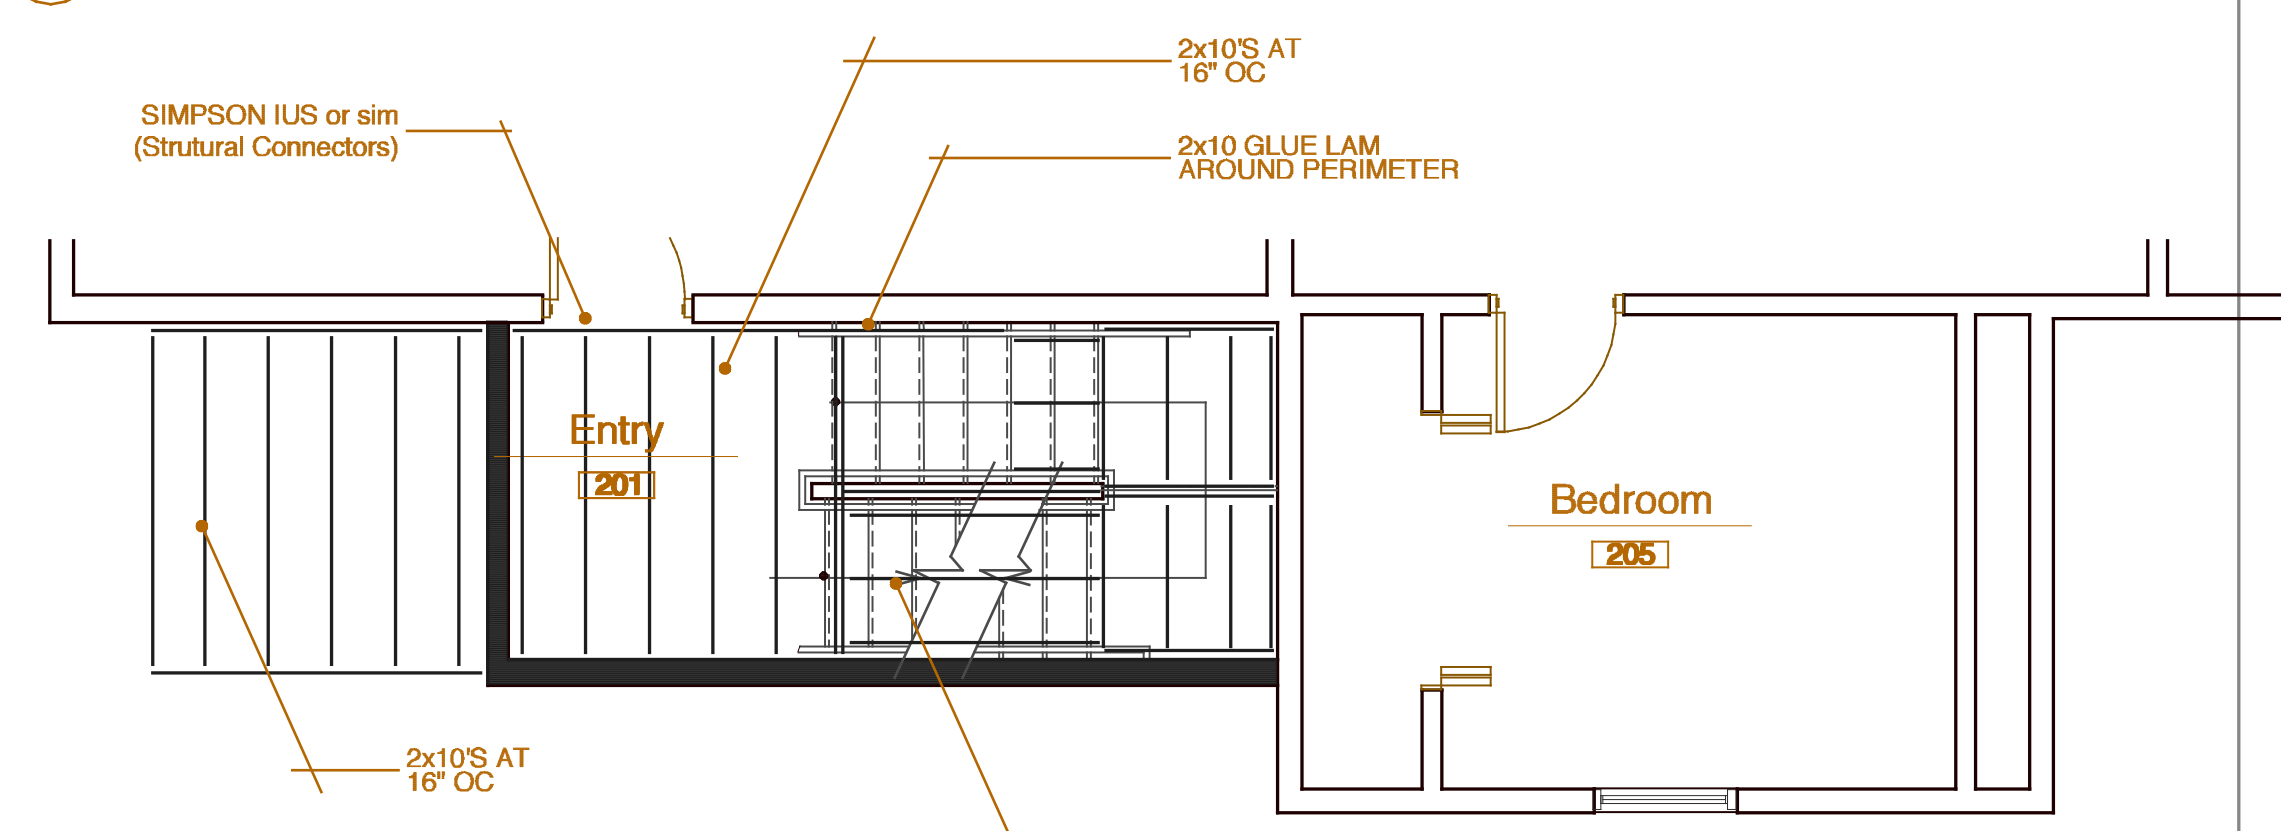

11 Second Floor Framing Plan

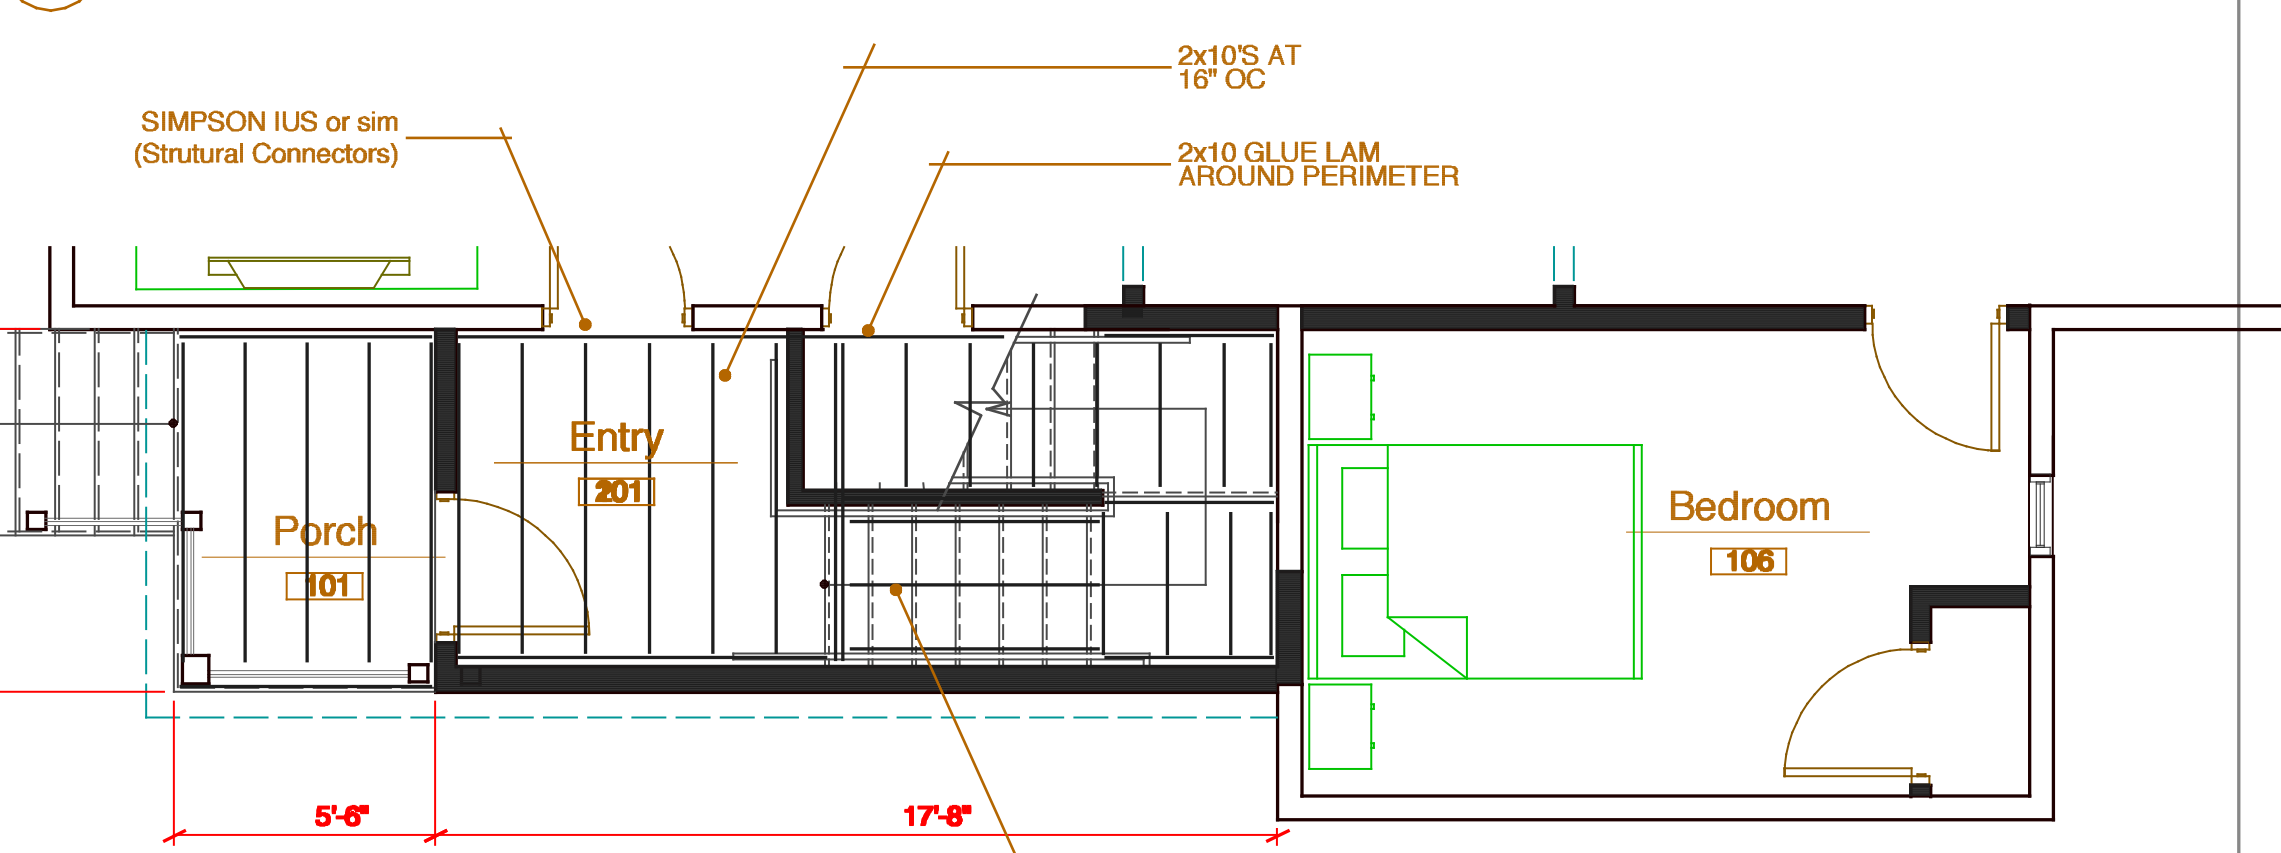


10 Ground Floor Framing Plan

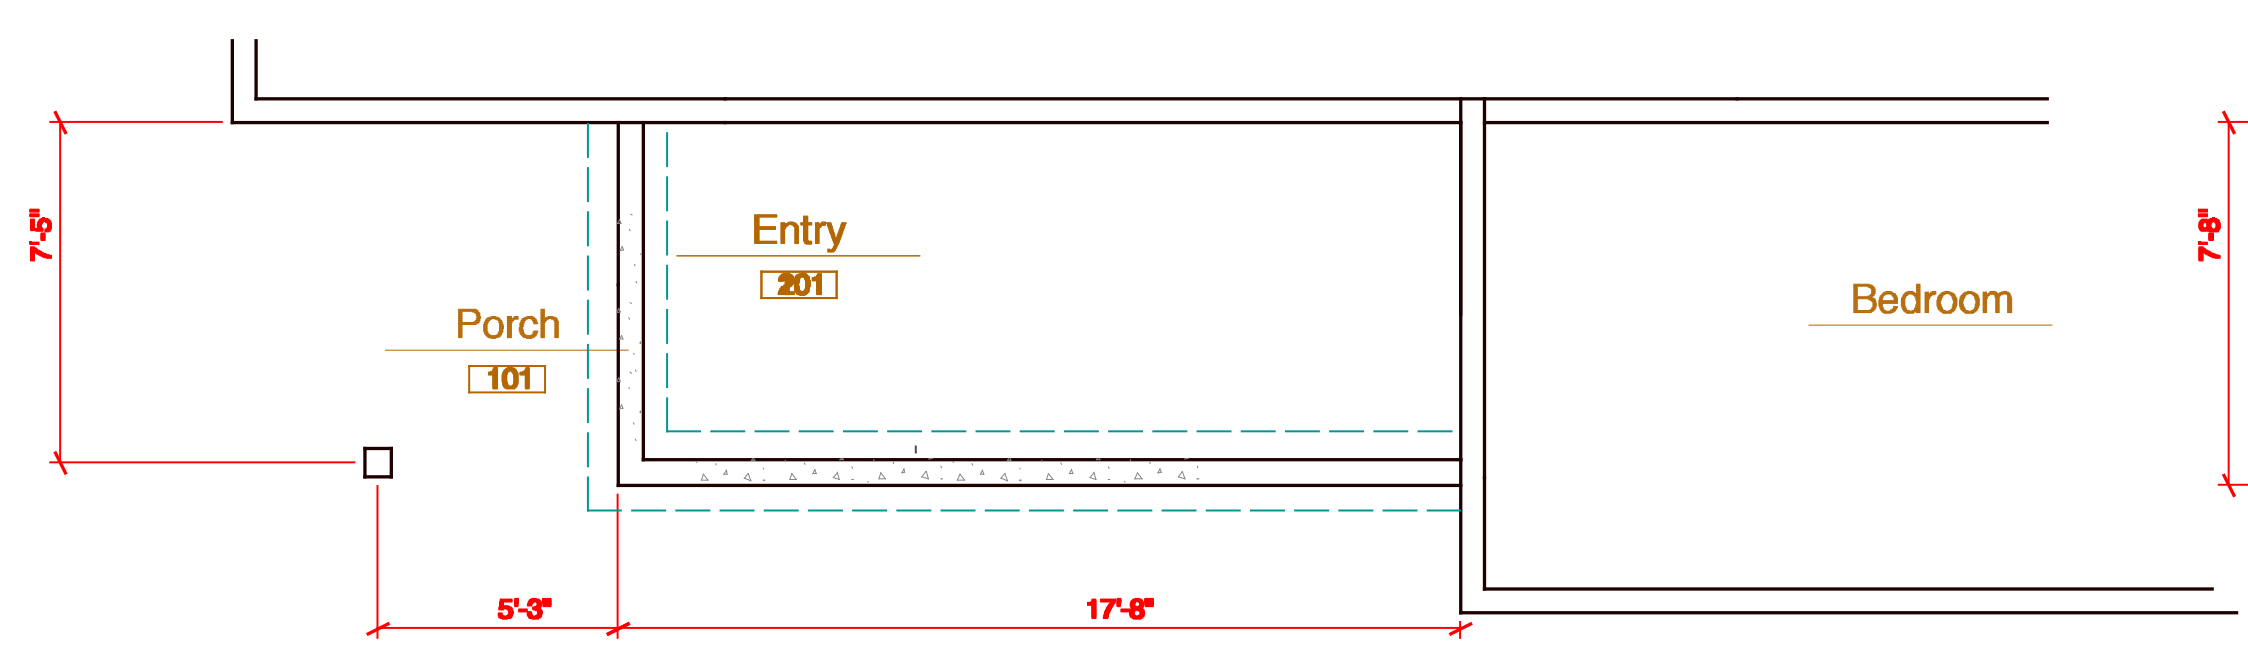

20 Foundation Plan

Revisions	date
Existing Conditions Draft	02/02/2017

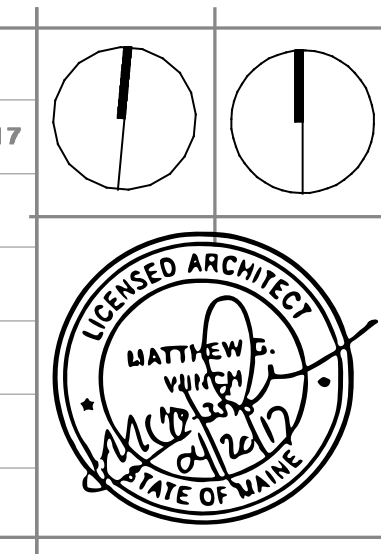

project name
Spinato Renovation
project location
33-37 North Street
Portland Maine

date
May 8, 2017
scale
1/4" = 1'-0"
project #
2016-011
drawing title
Framing Plans & Sections
drawing number
S101