

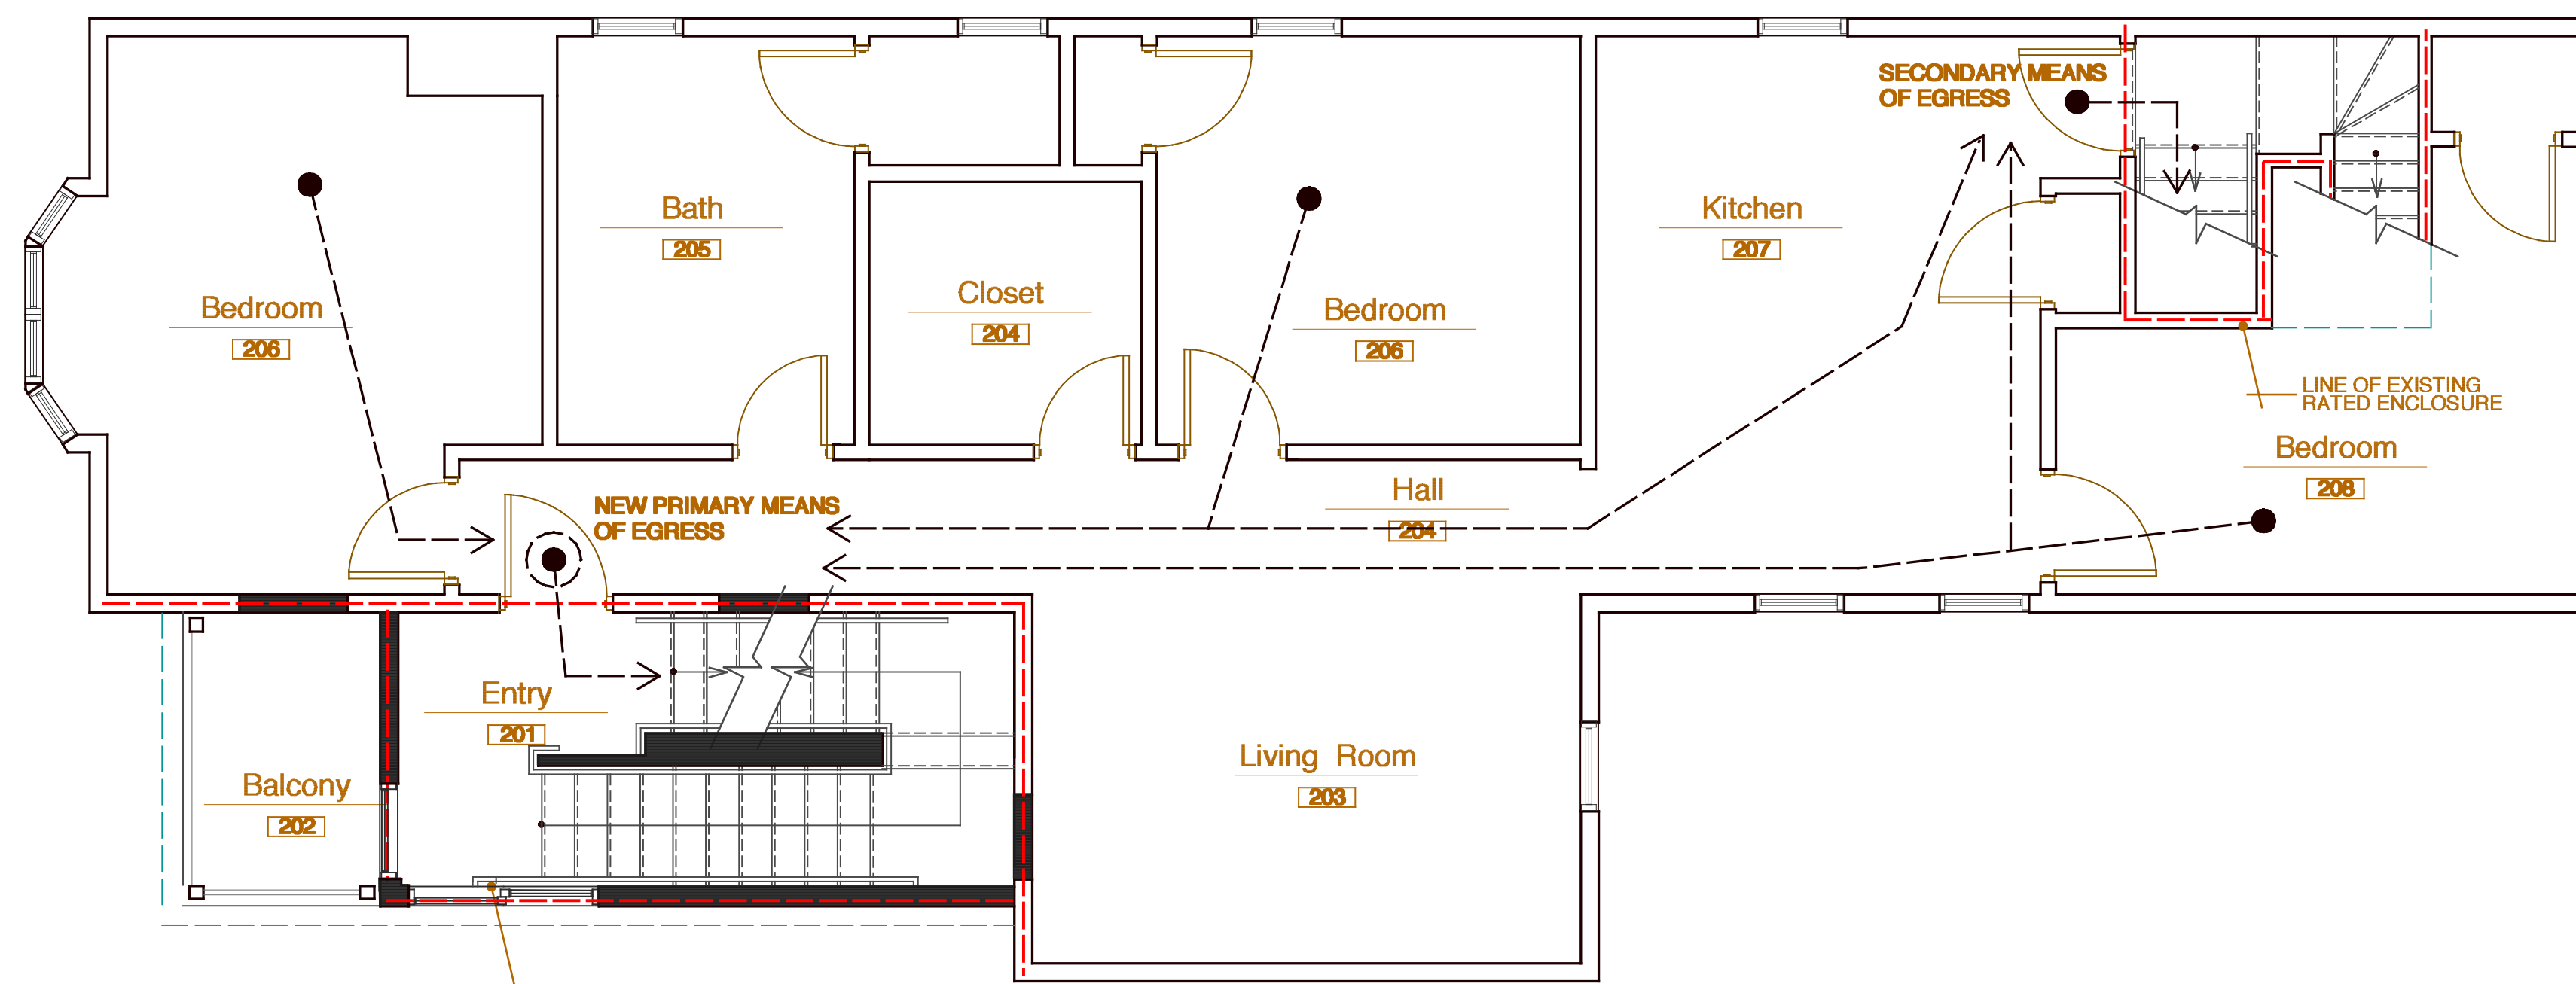


20 Third Floor Life Safety Plan

 


11 Second Floor Life Safety Plan

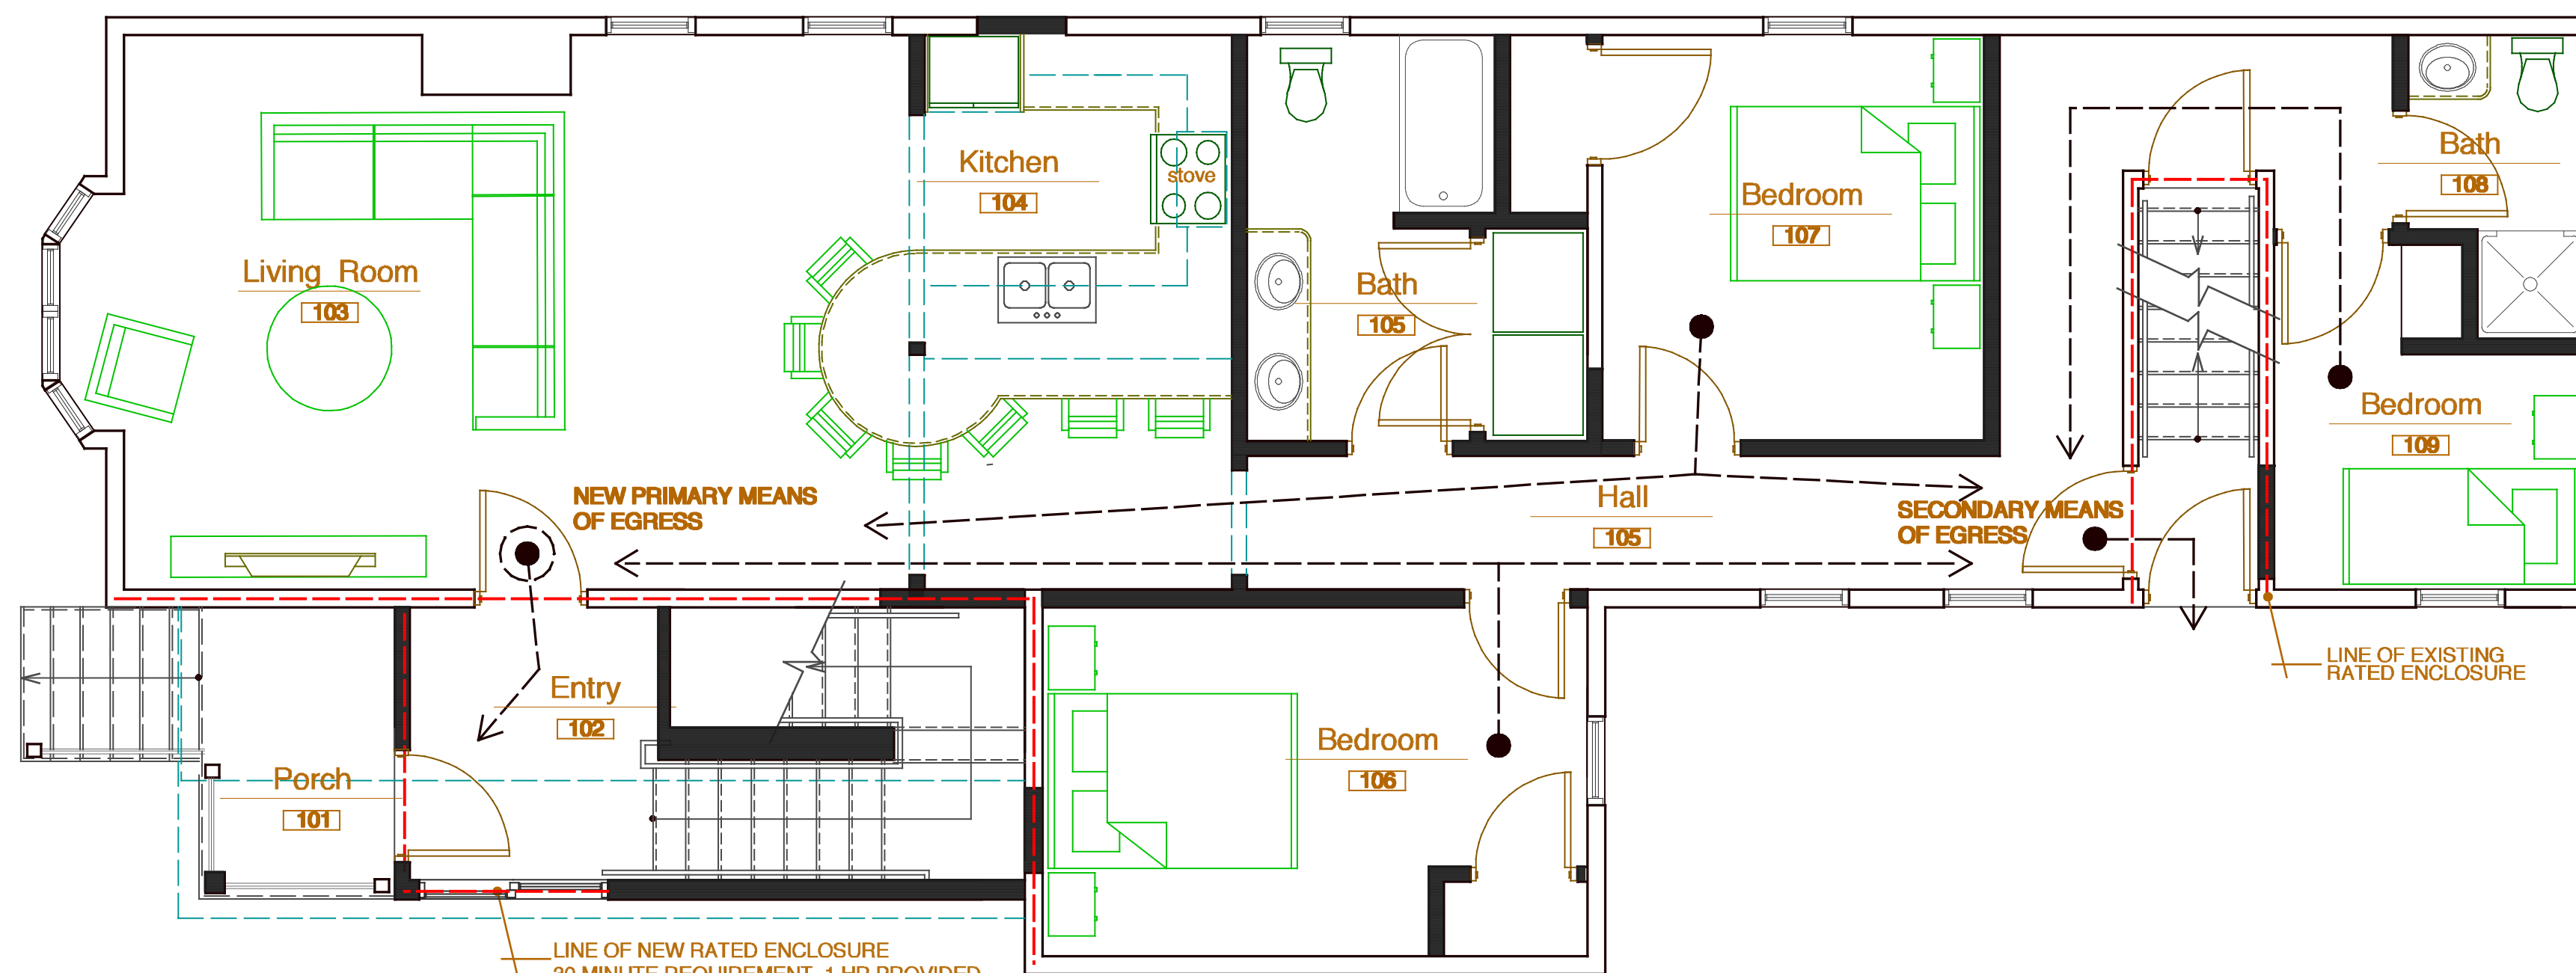

10 Ground Floor Life Safety Plan



Revisions	date
Revisions per code review	07/24/17
Revisions per code review	08/31/17

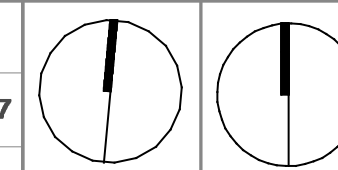

project name
Spinato Renovation
project location
33-37 North Street
Portland Maine

date
May 8, 2017
scale
1/4" = 1'-0"
project #
2016-011
drawing title
Life Safety Floor Plans
drawing number
LS101