

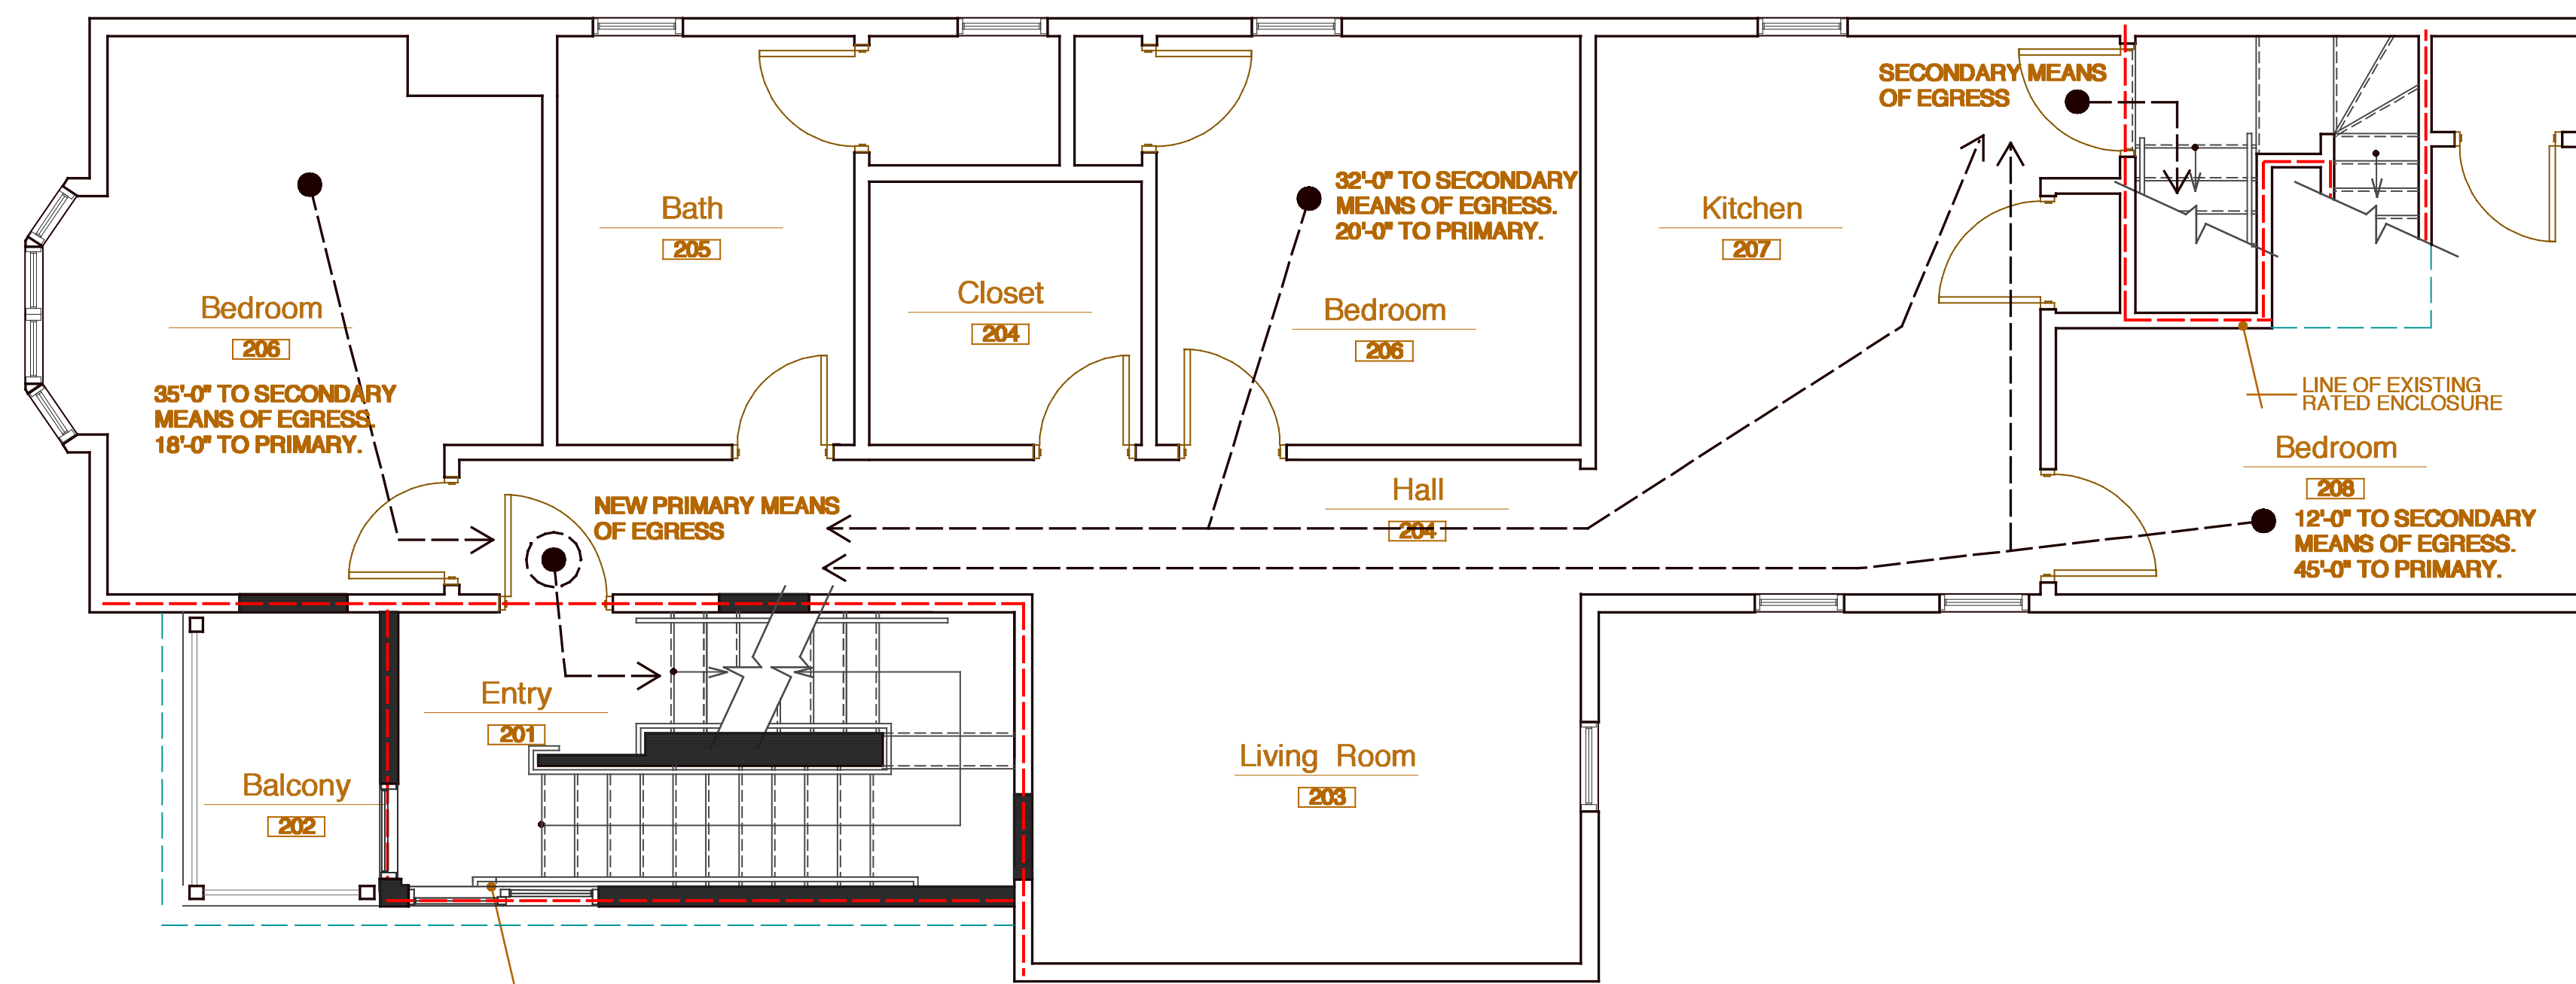


20 Third Floor Life Safety Plan

 

11 Second Floor Life Safety Plan

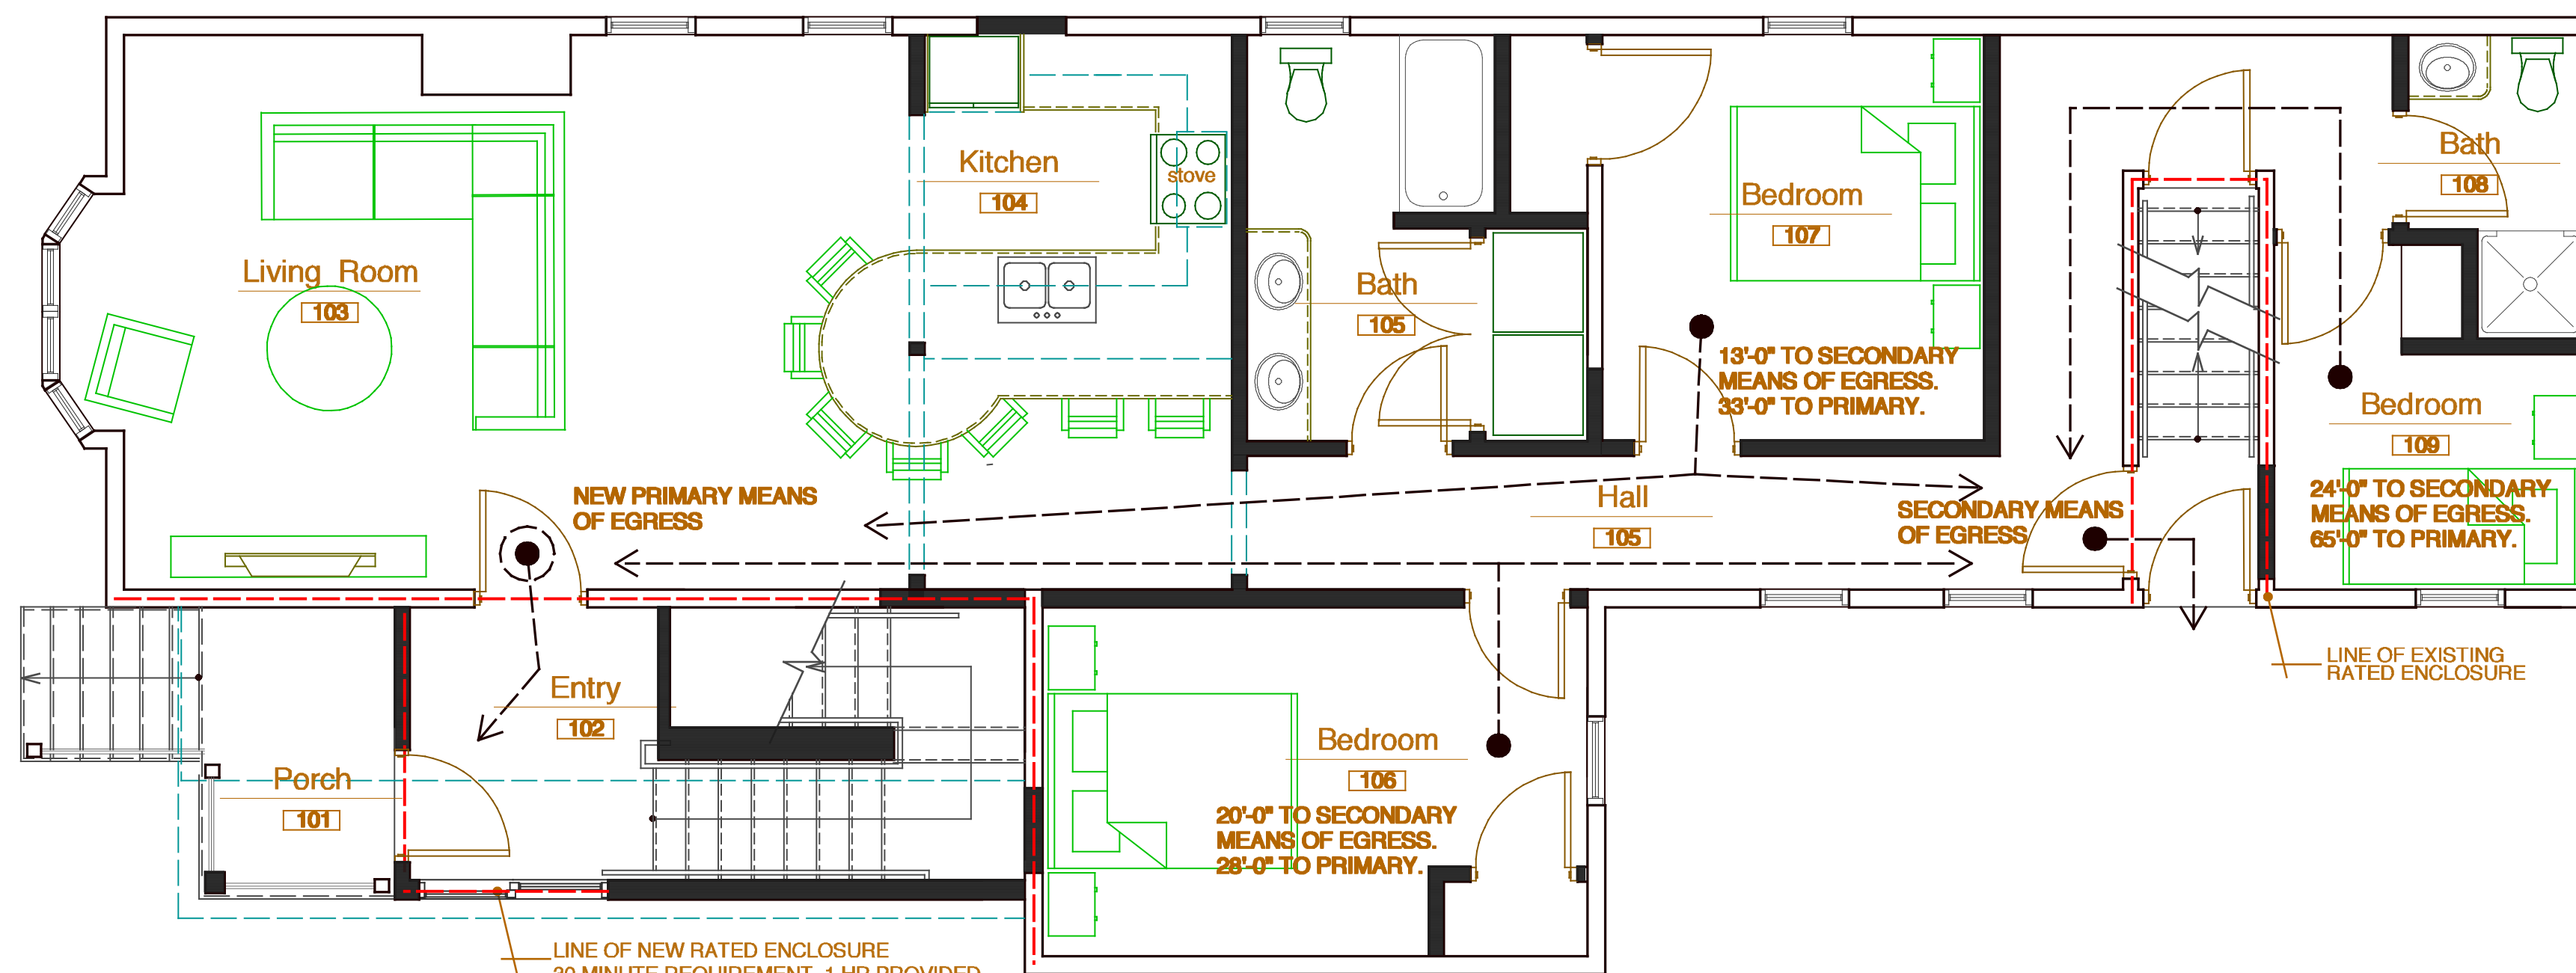

10 Ground Floor Life Safety Plan



Revisions	date
Revisions per code review	07/24/17
Revisions per code review	08/31/17
Revisions per code review	09/30/17



project name  
**Spinato Renovation**  
 project location  
 33-37 North Street  
 Portland Maine

date  
 May 8, 2017  
 scale  
 1/4" = 1'-0"  
 project #  
 2016-011  
 drawing title  
**Life Safety Floor Plans**  
 drawing number  
**LS101**