

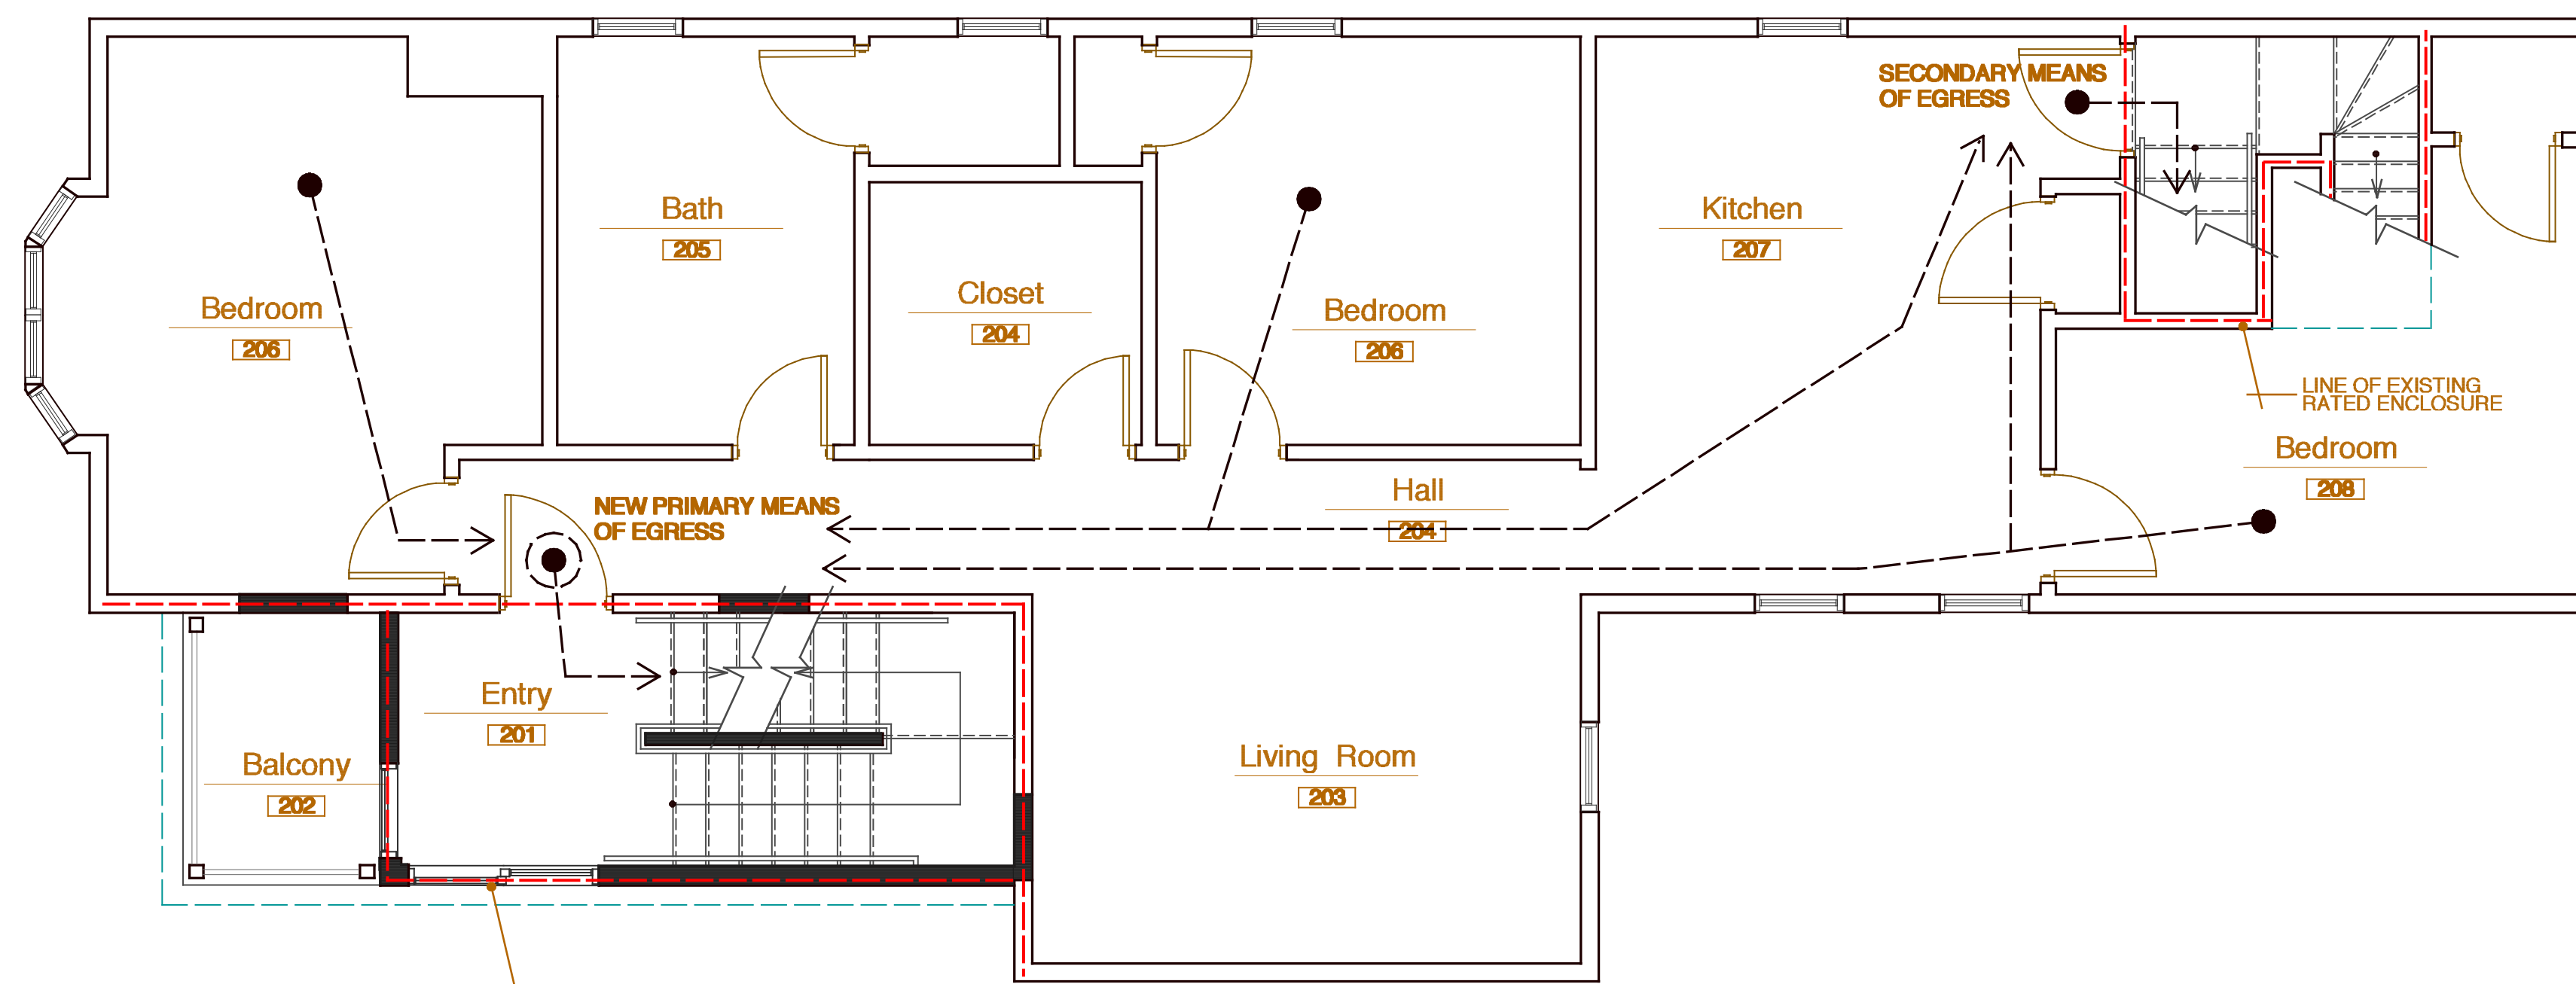


20 Third Floor Life Safety Plan

 

11 Second Floor Life Safety Plan

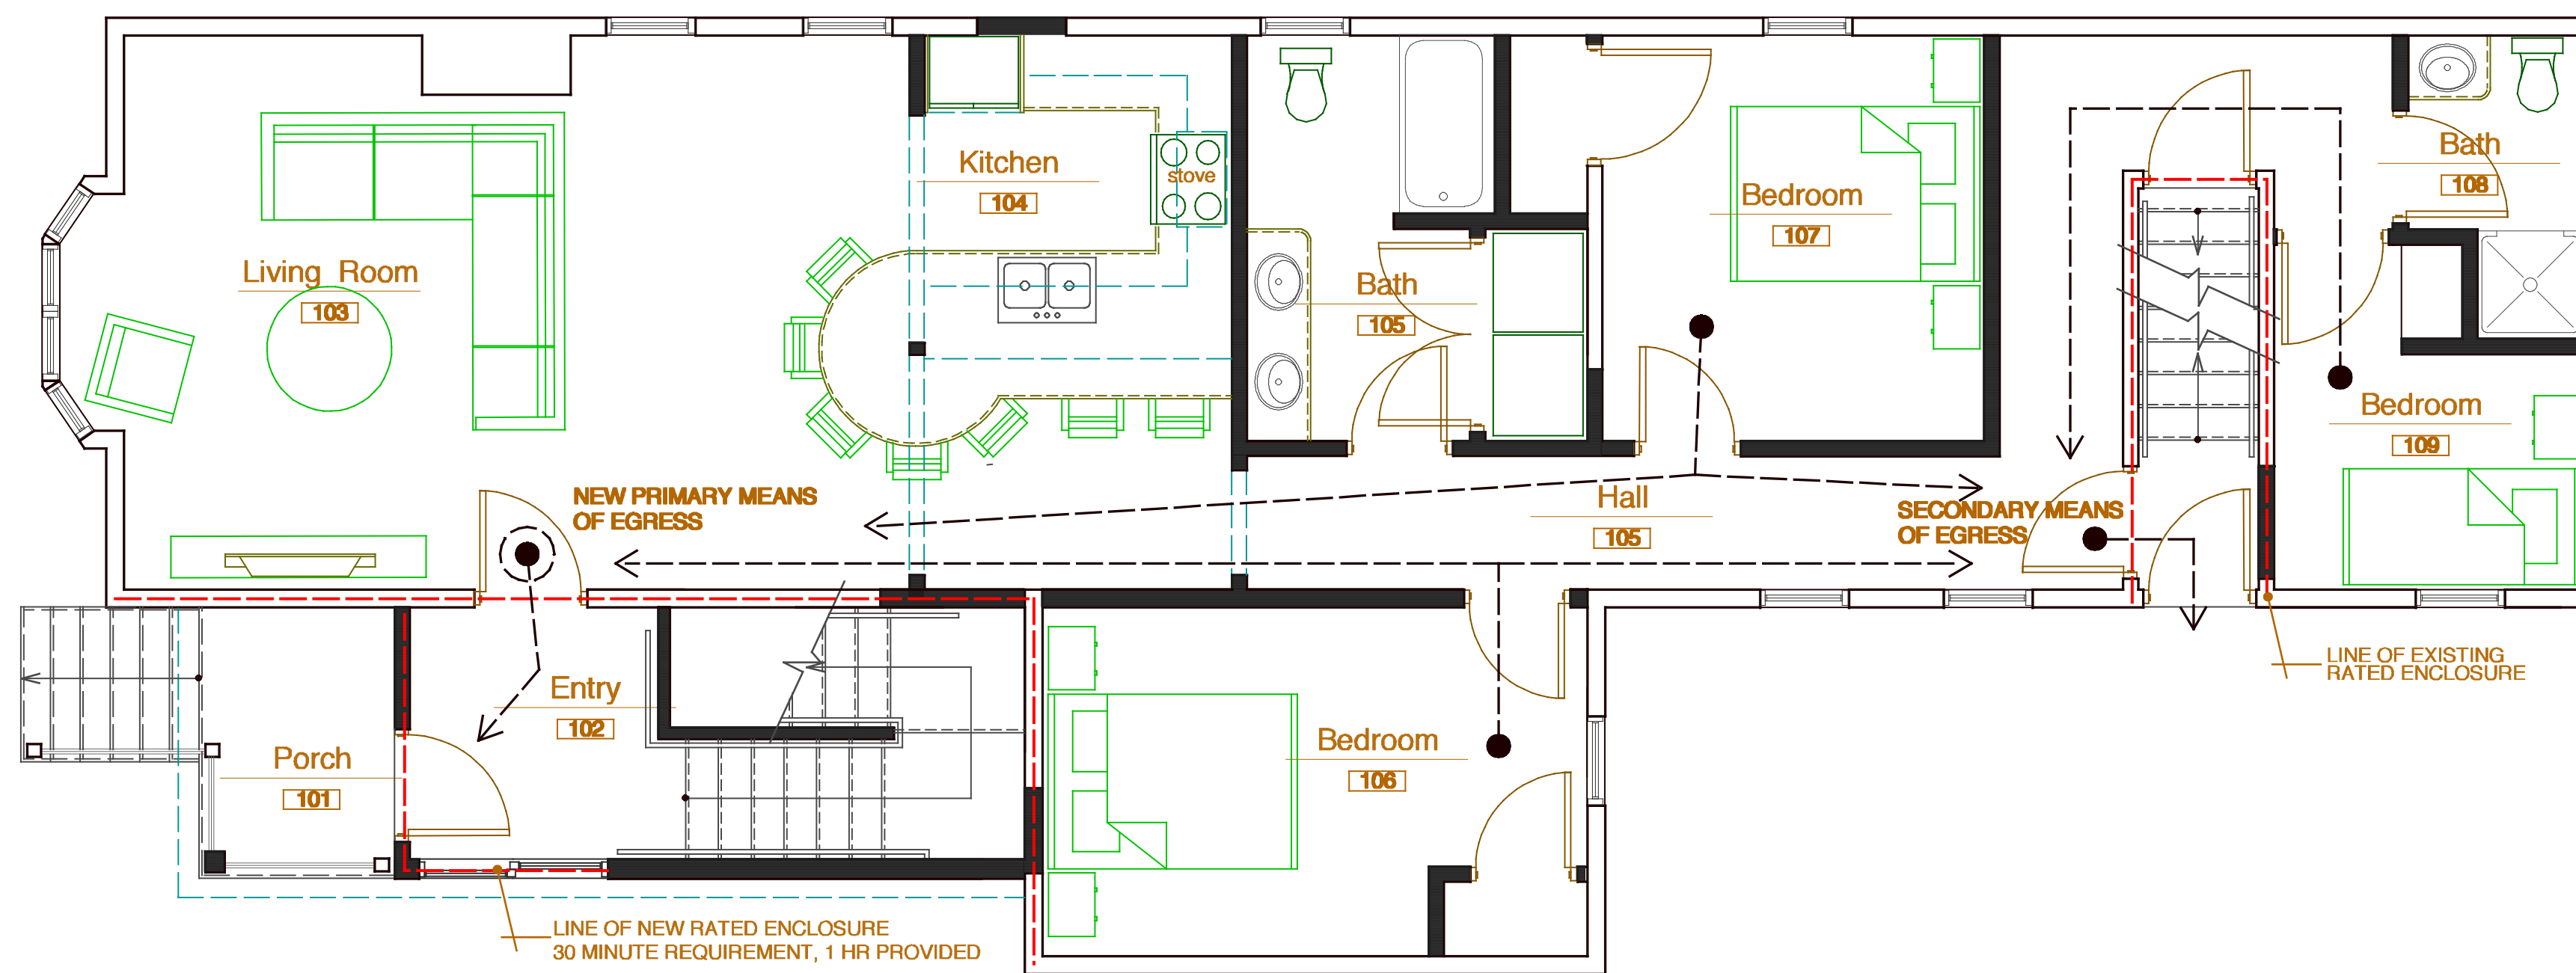

10 Ground Floor Life Safety Plan



Revisions	date
Revisions per code review	07/24/17



project name  
**Spinato Renovation**

project location  
33-37 North Street  
Portland Maine

date  
May 8, 2017

scale  
1/4" = 1'-0"

project #  
2016-011

drawing title  
**Life Safety Floor Plans**

drawing number  
**LS101**