





**EXISTING DECK ELEVATION**  
SCALE: 1/4" = 1'-0"

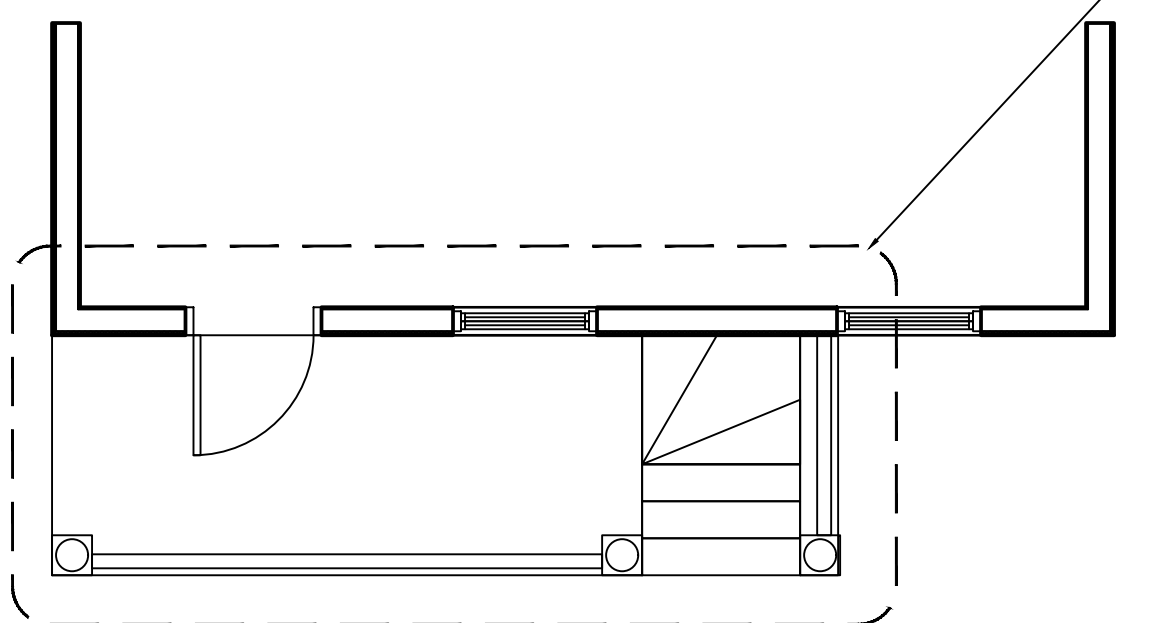


**EXISTING DECK PLAN**  
SCALE: 1/4" = 1'-0"




**NEW DECK ELEVATION**  
SCALE: 1/4" = 1'-0"

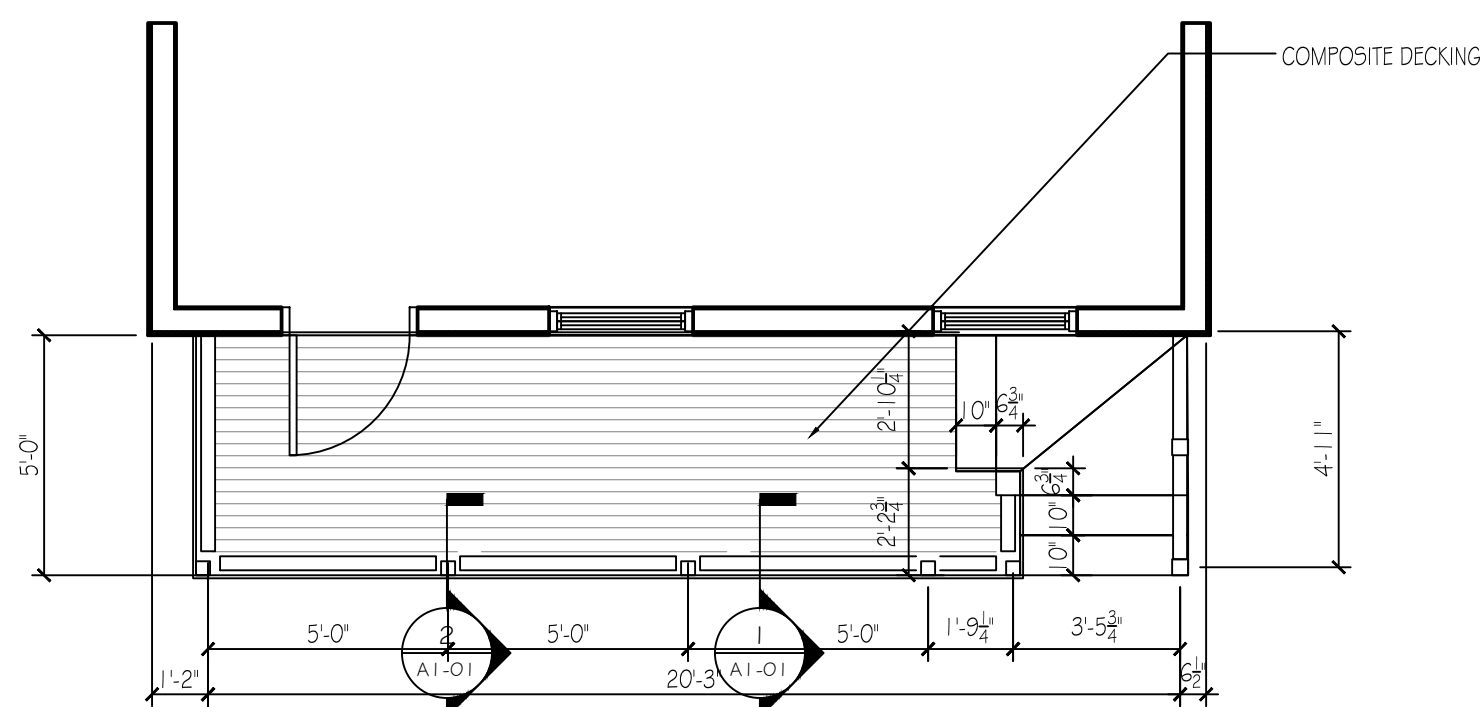


**NEW DECK PLAN**  
SCALE: 1/4" = 1'-0"

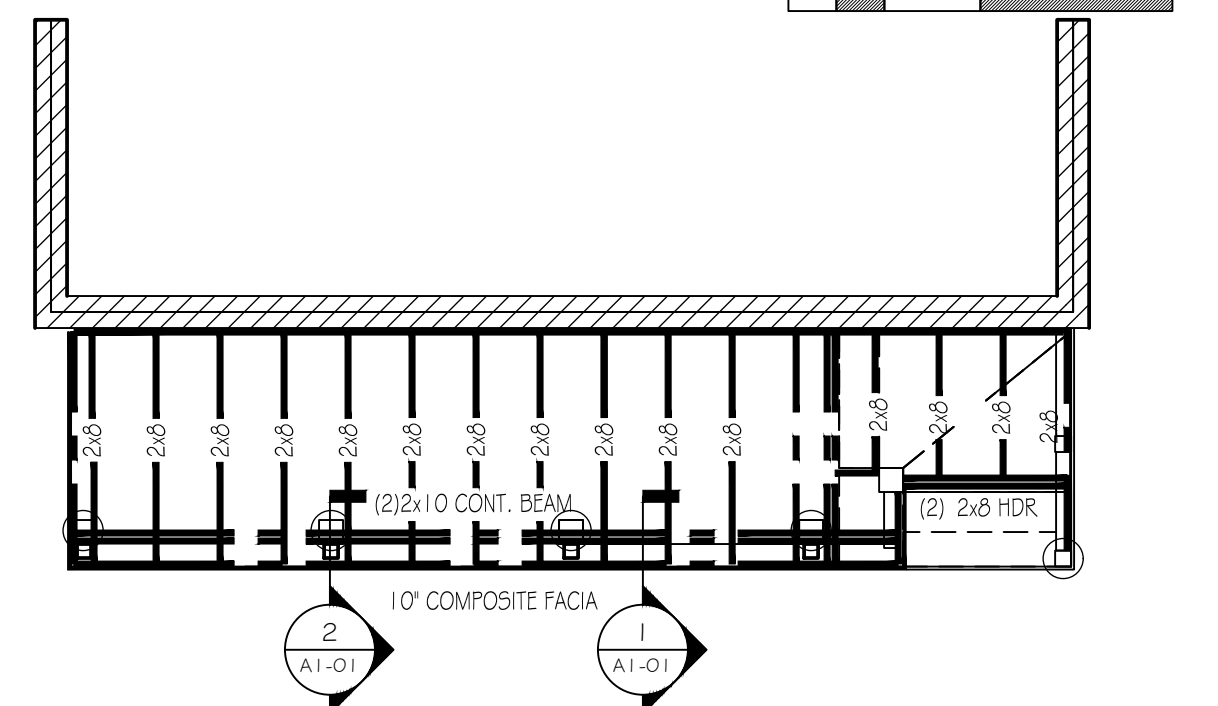

**NEW DECK FRAMING PLAN**  
SCALE: 1/4" = 1'-0"

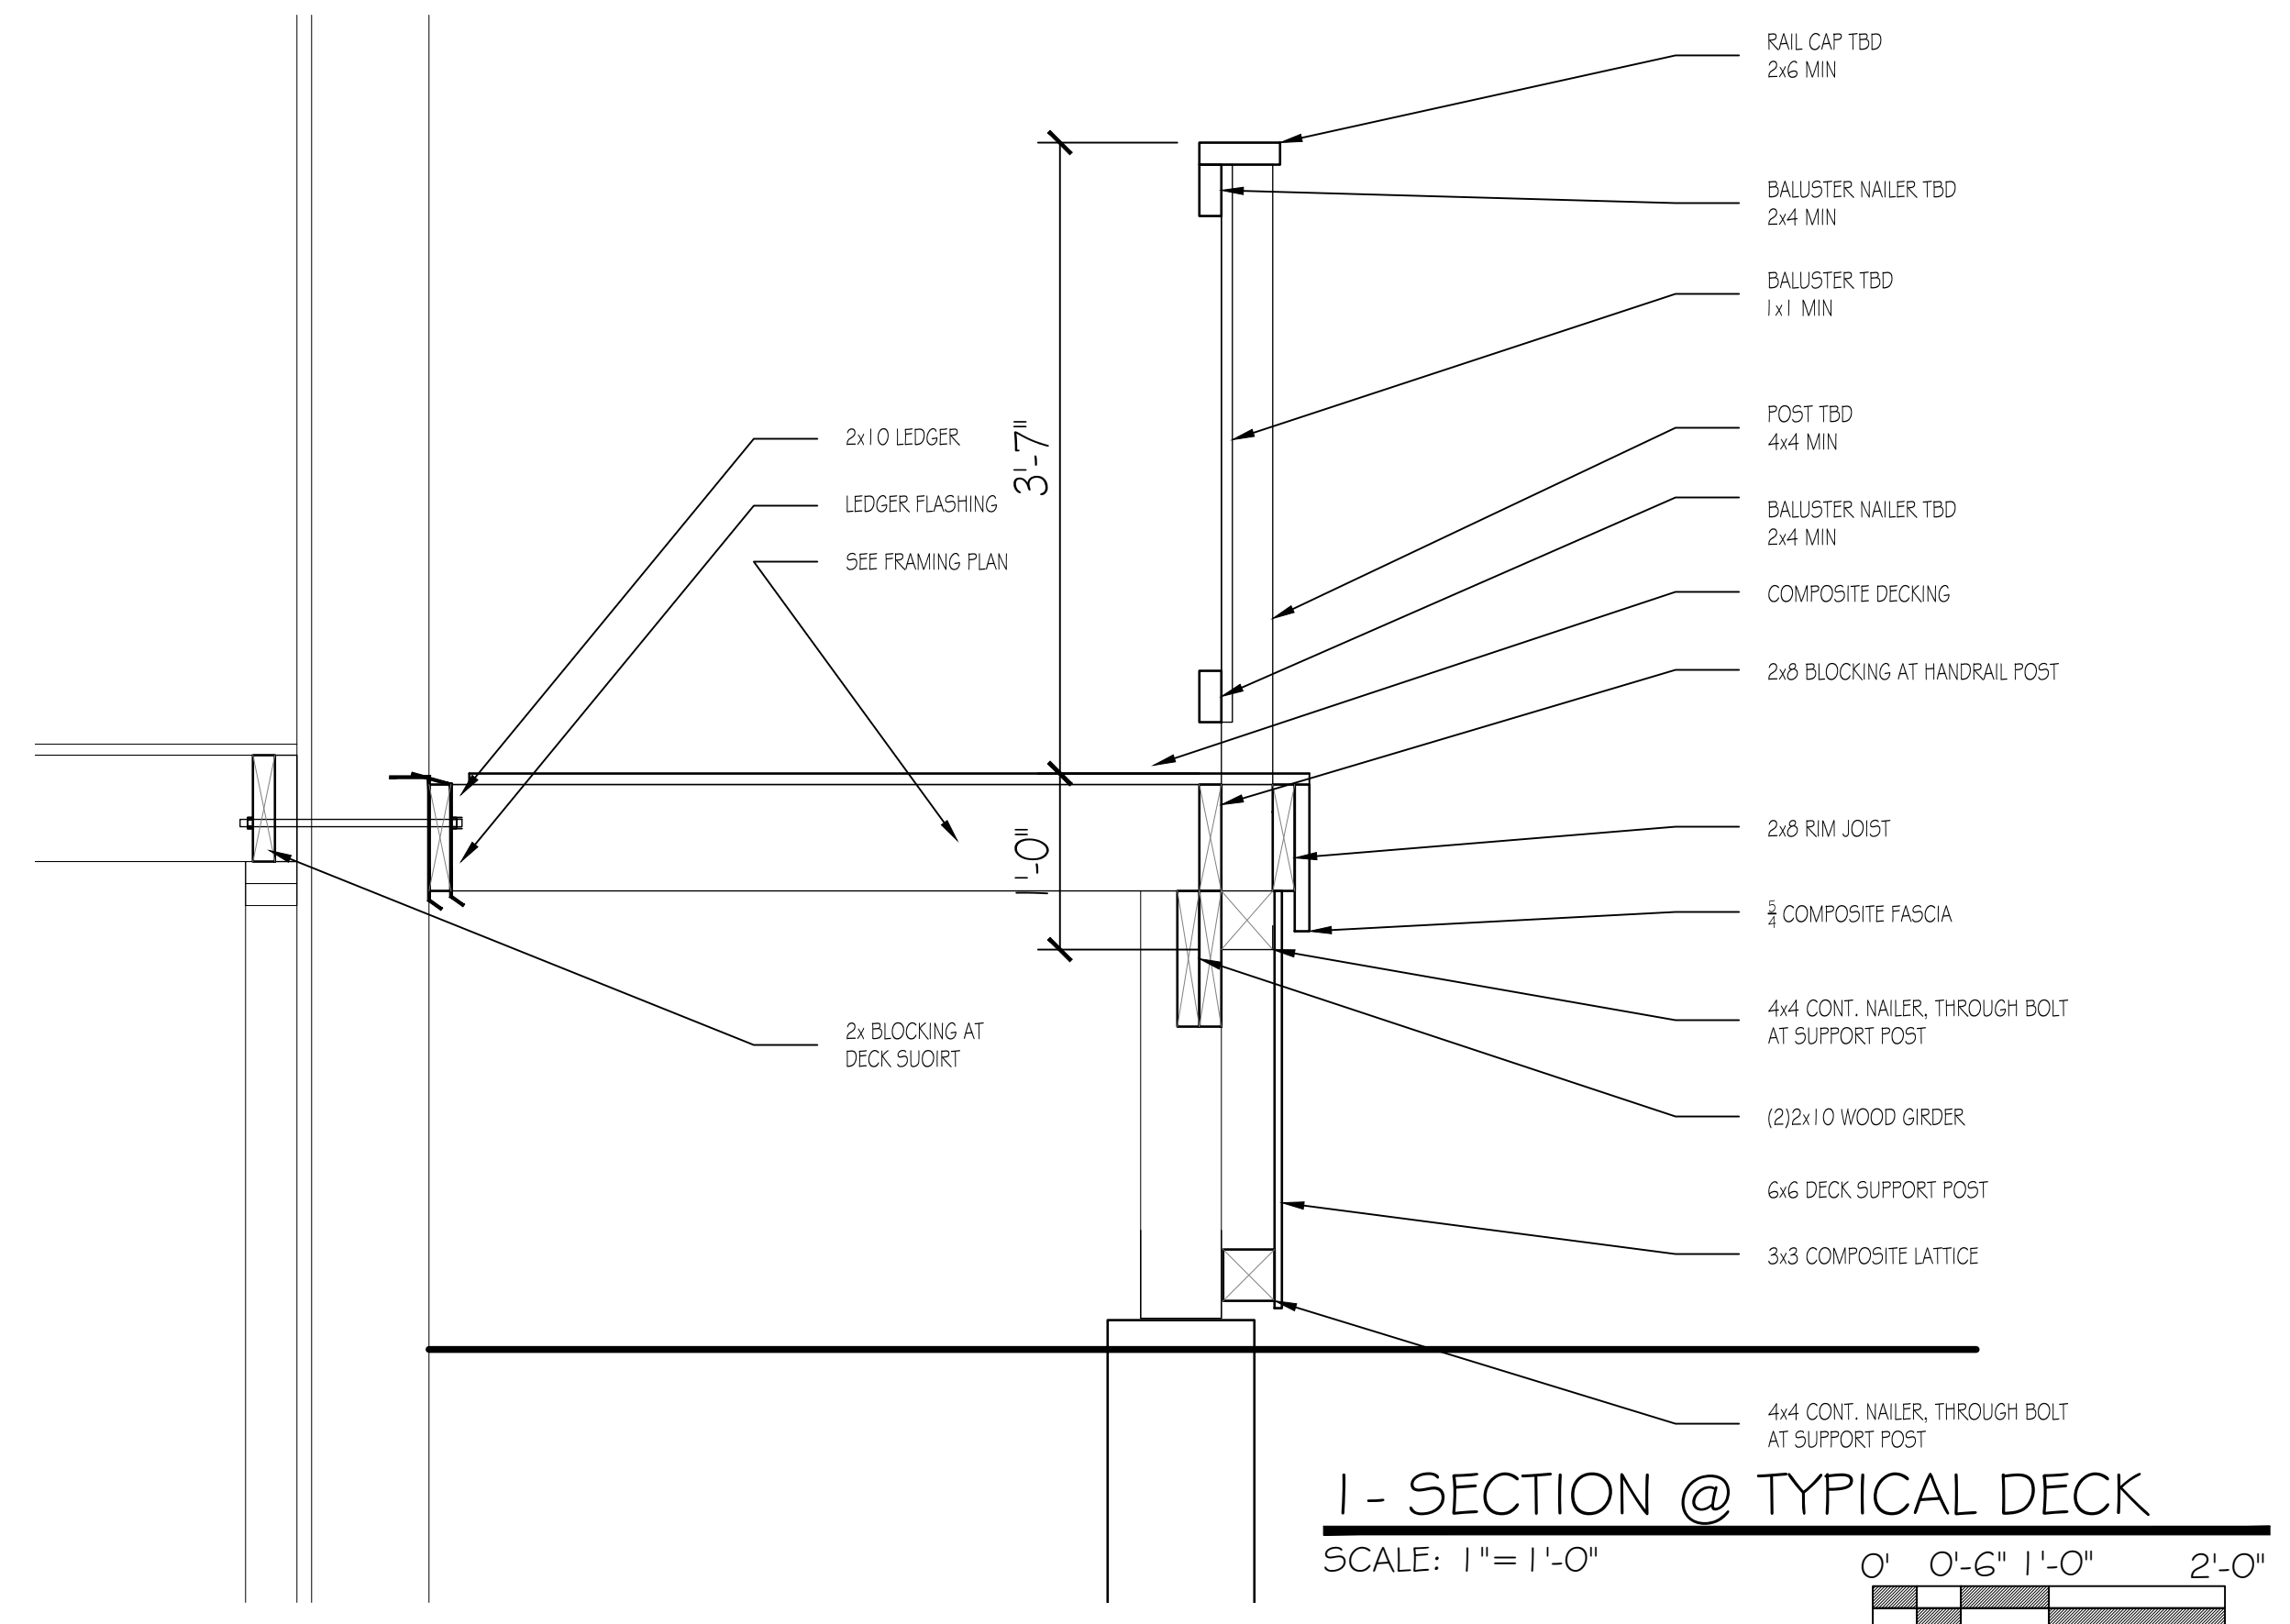

**I- SECTION @ TYPICAL DECK**  
SCALE: 1" = 1'-0"

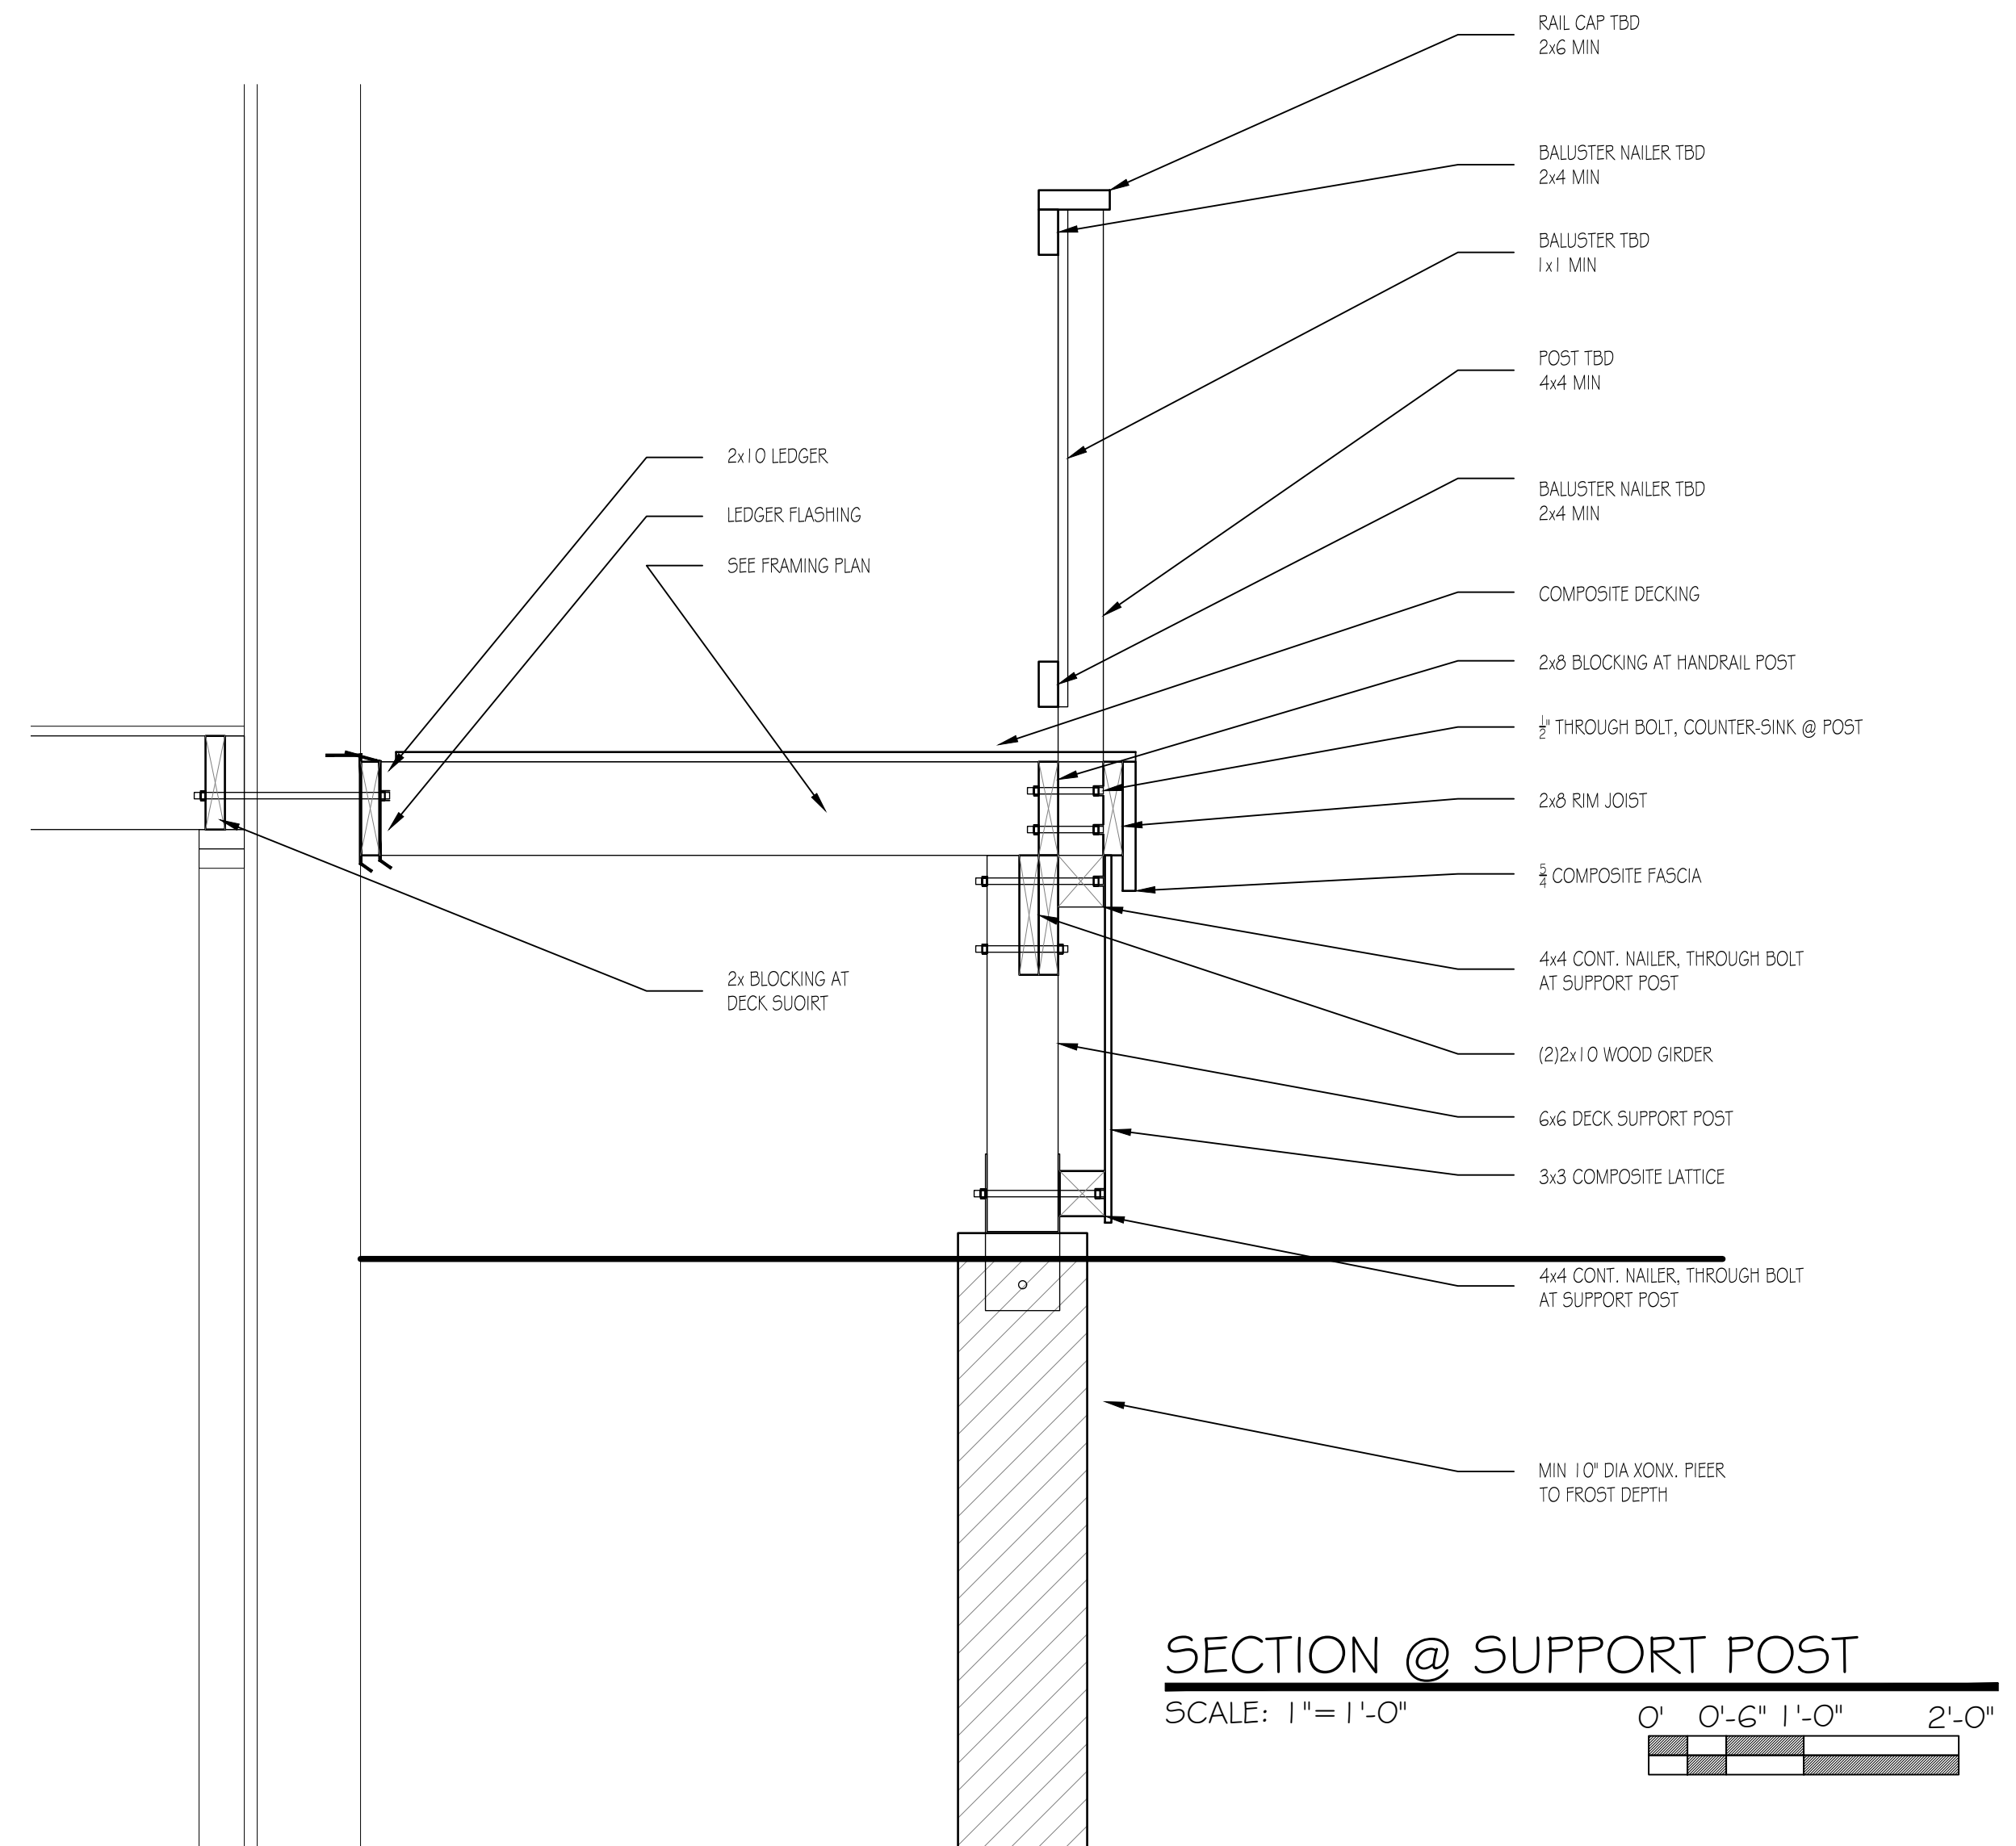


**SECTION @ SUPPORT POST**  
SCALE: 1" = 1'-0"

**NOTE:**

THE CONTRACTOR/OWNER ASSUMES ALL RESPONSIBILITY FOR LOCAL CODE COMPLIANCE. ALL DRAWINGS, PLANS, SKETCHES ETC. ARE PROVIDED TO OUR CLIENTS BASED UPON INFORMATION PROVIDED BY THE CLIENT AND DRAWN IN ACCORDANCE WITH COMMON BUILDING PRACTICES AND LOCAL CODES. NONE OF THE EMPLOYEES OF CDT ARE REGISTERED ARCHITECTS, ENGINEERS OR LAND SURVEYORS. ALL DIMENSIONS AND SPECIFICATIONS SHOULD BE VERIFIED BY CLIENT AND/OR CONTRACTOR BEFORE ACTUAL CONSTRUCTION BEGINS. IF DIMENSIONS AND SPECIFICATIONS ARE NOT VERIFIED BY CLIENT AND/OR CONTRACTOR BEFORE ACTUAL CONSTRUCTION BEGINS CDT WILL BE HELD HARMLESS. CDT ASSUMES NO LIABILITY FOR CHANGES AND/OR REVISIONS MADE TO PLANS BY CLIENT AND/OR CONTRACTOR.

- Contractor/owner responsible for securing all necessary permits.
- Contractor/owner will comply with all applicable codes and ordinances.
- Contractor/owner to verify all site grades and dimensions.

PROPERTY OF

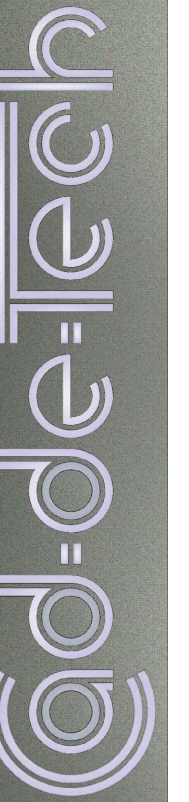

235 Riverside Industrial Parkway  
Portland, ME 04102



**DECK REPLACEMENT**

7 North Street  
Portland, ME

|                            |                                  |
|----------------------------|----------------------------------|
| BY:                        | JJO                              |
| NO. ISSUED FOR PERMITTING: |                                  |
| REMARKS:                   |                                  |
| DATE:                      | 10-19-16                         |
| CODE:                      | IRC 2009                         |
| TOWN:                      | Portland                         |
| DATE:                      | 10-19-2016                       |
| SCALE:                     | As Noted                         |
| DRAWN:                     | JJO                              |
| TITLE:                     | DECK REPLACEMENT PLANS & DETAILS |
| FILE:                      |                                  |
| SHEET:                     | A1-01                            |