



1 NORTH STREET
TENANT FITOUT (LEVEL III ALTERATION)

OWNERS (Tenants)
Chris Deutsch & Amy Fuller
219 Wilson Street #2
Portland, ME 04101
(703) 395-9361 (cell)
bellevillemaine@gmail.com



DEXTRIOUS
CREATIVE

PORTLAND, ME 04102
TRACIE REED, ARCHITECT
1245B, W. A. LEE ST #204C
traciereed@dextrouscreative.com
207.493.0459 (cell)

PROJECT TEAM


No.	Description	Date

FIRST FLOOR PLAN


Project number	17-04
Date	05.16.17
Drawn by	TJR
Checked by	TJR

A-1.1


Scale 1/4" = 1'-0"

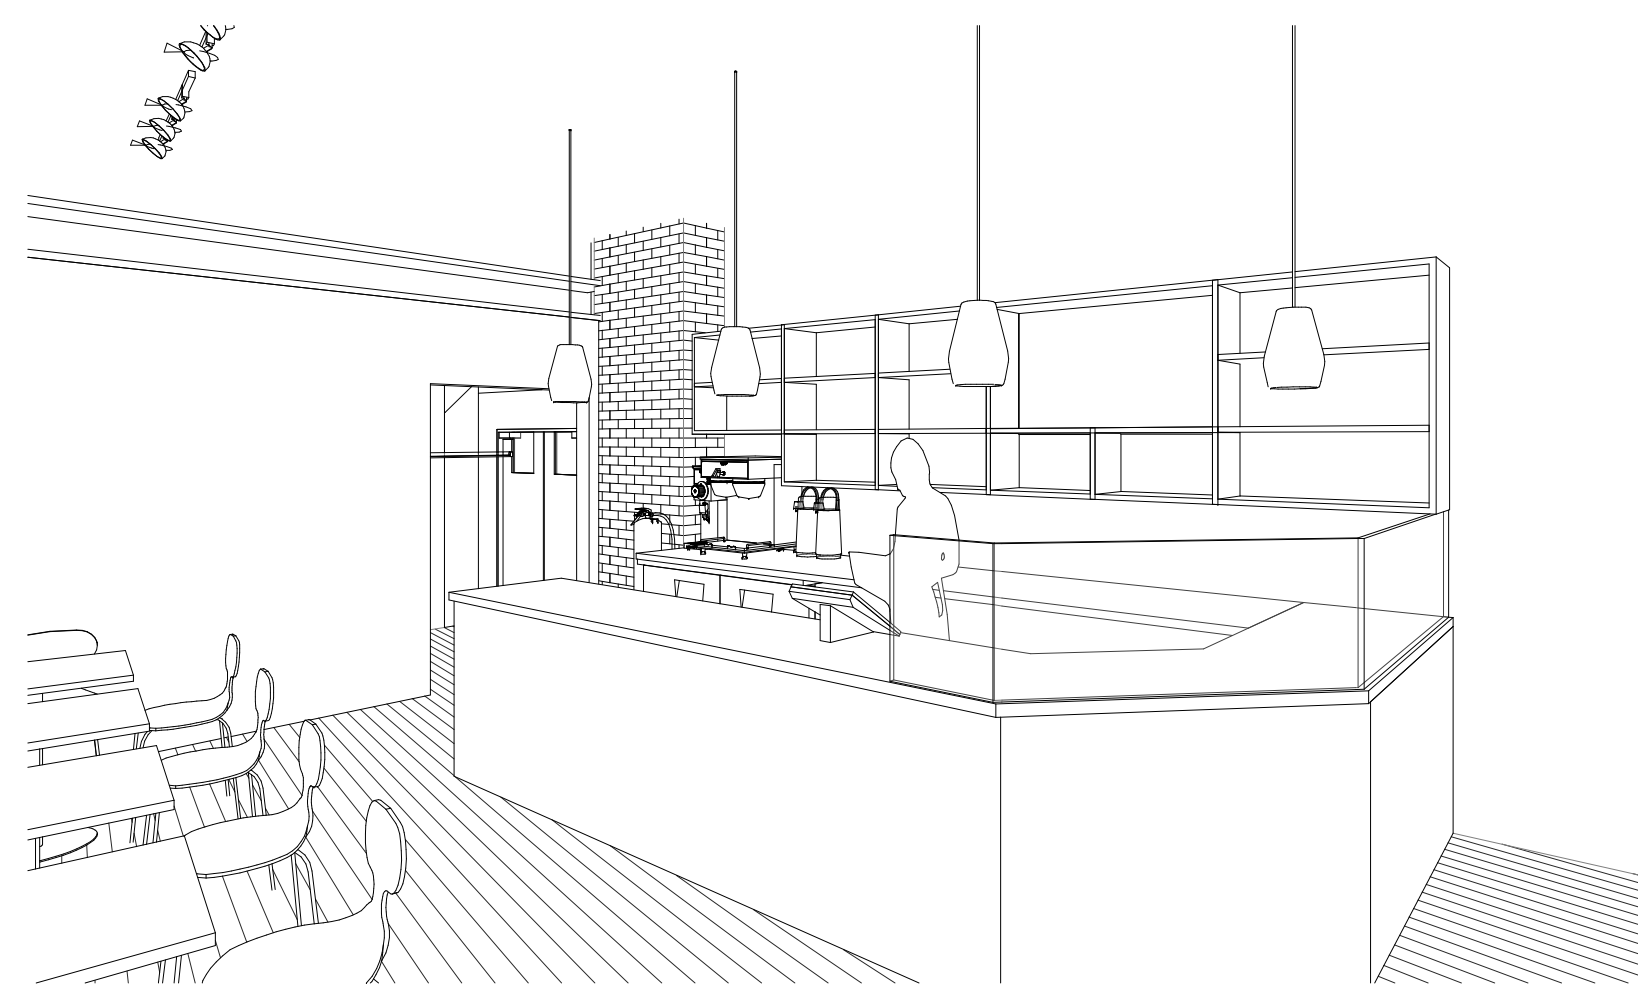


F View from Door

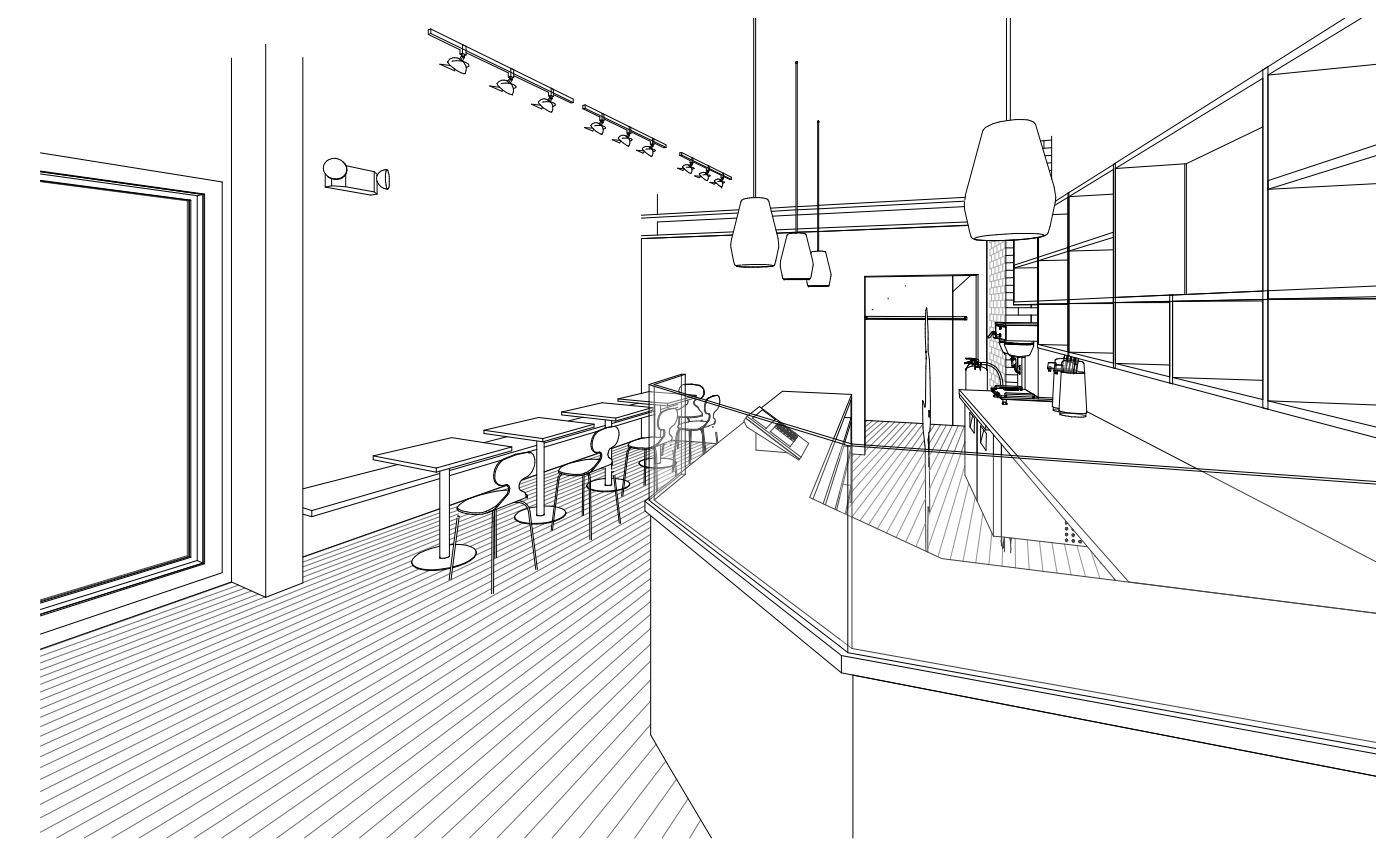


G View from Front Corner

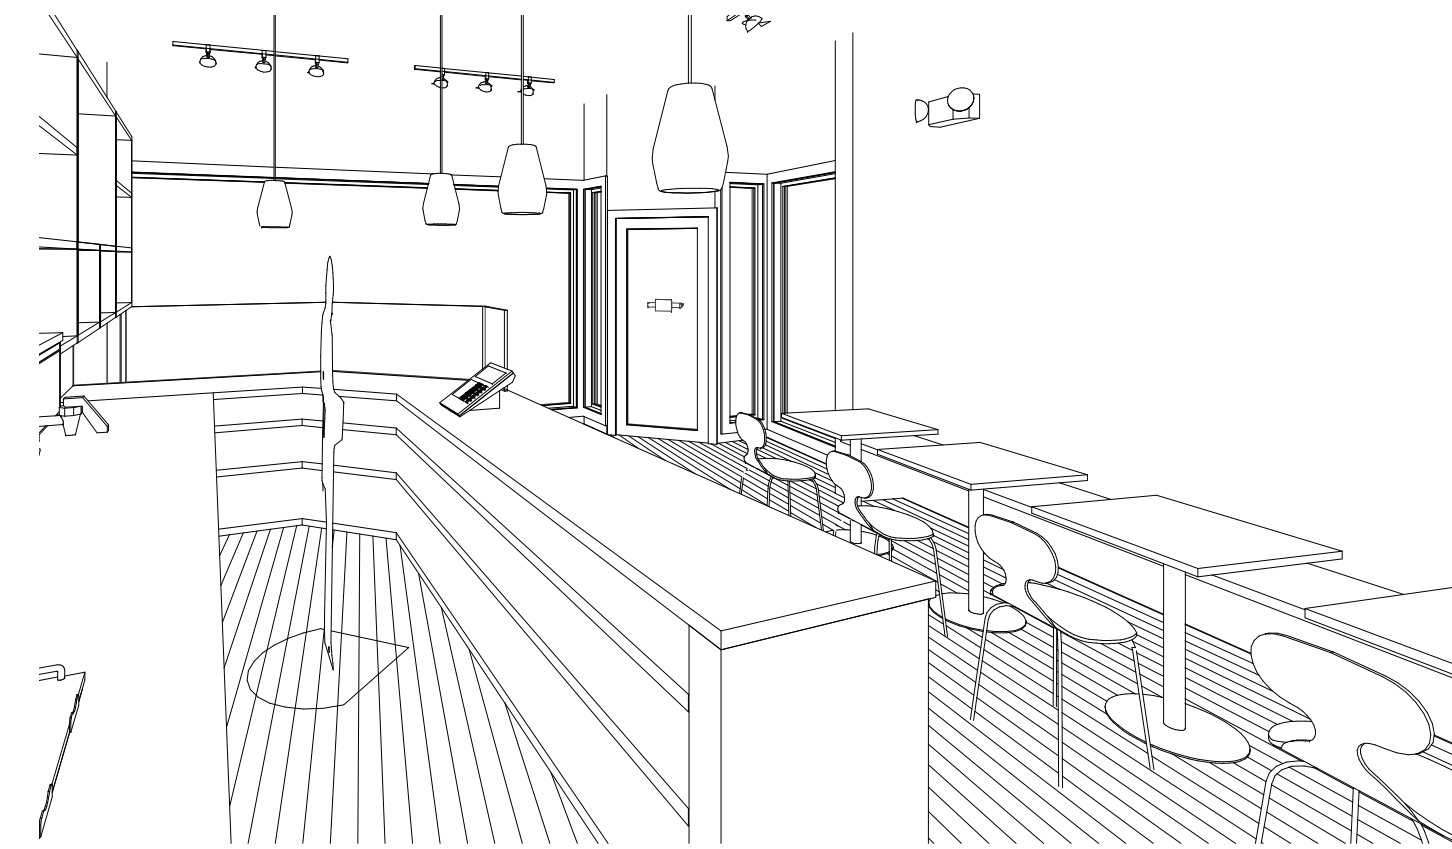

H View from Back Casework Opening

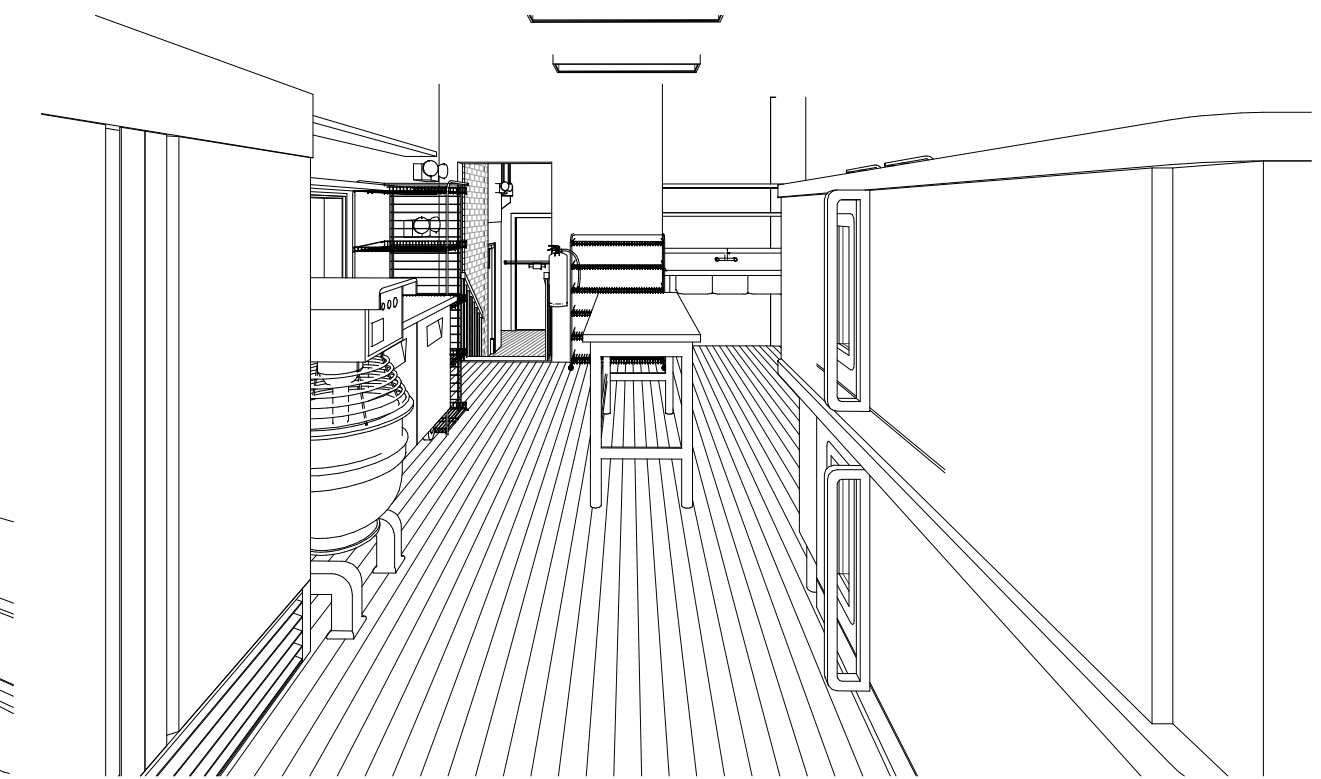

I Kitchen From Bay Window

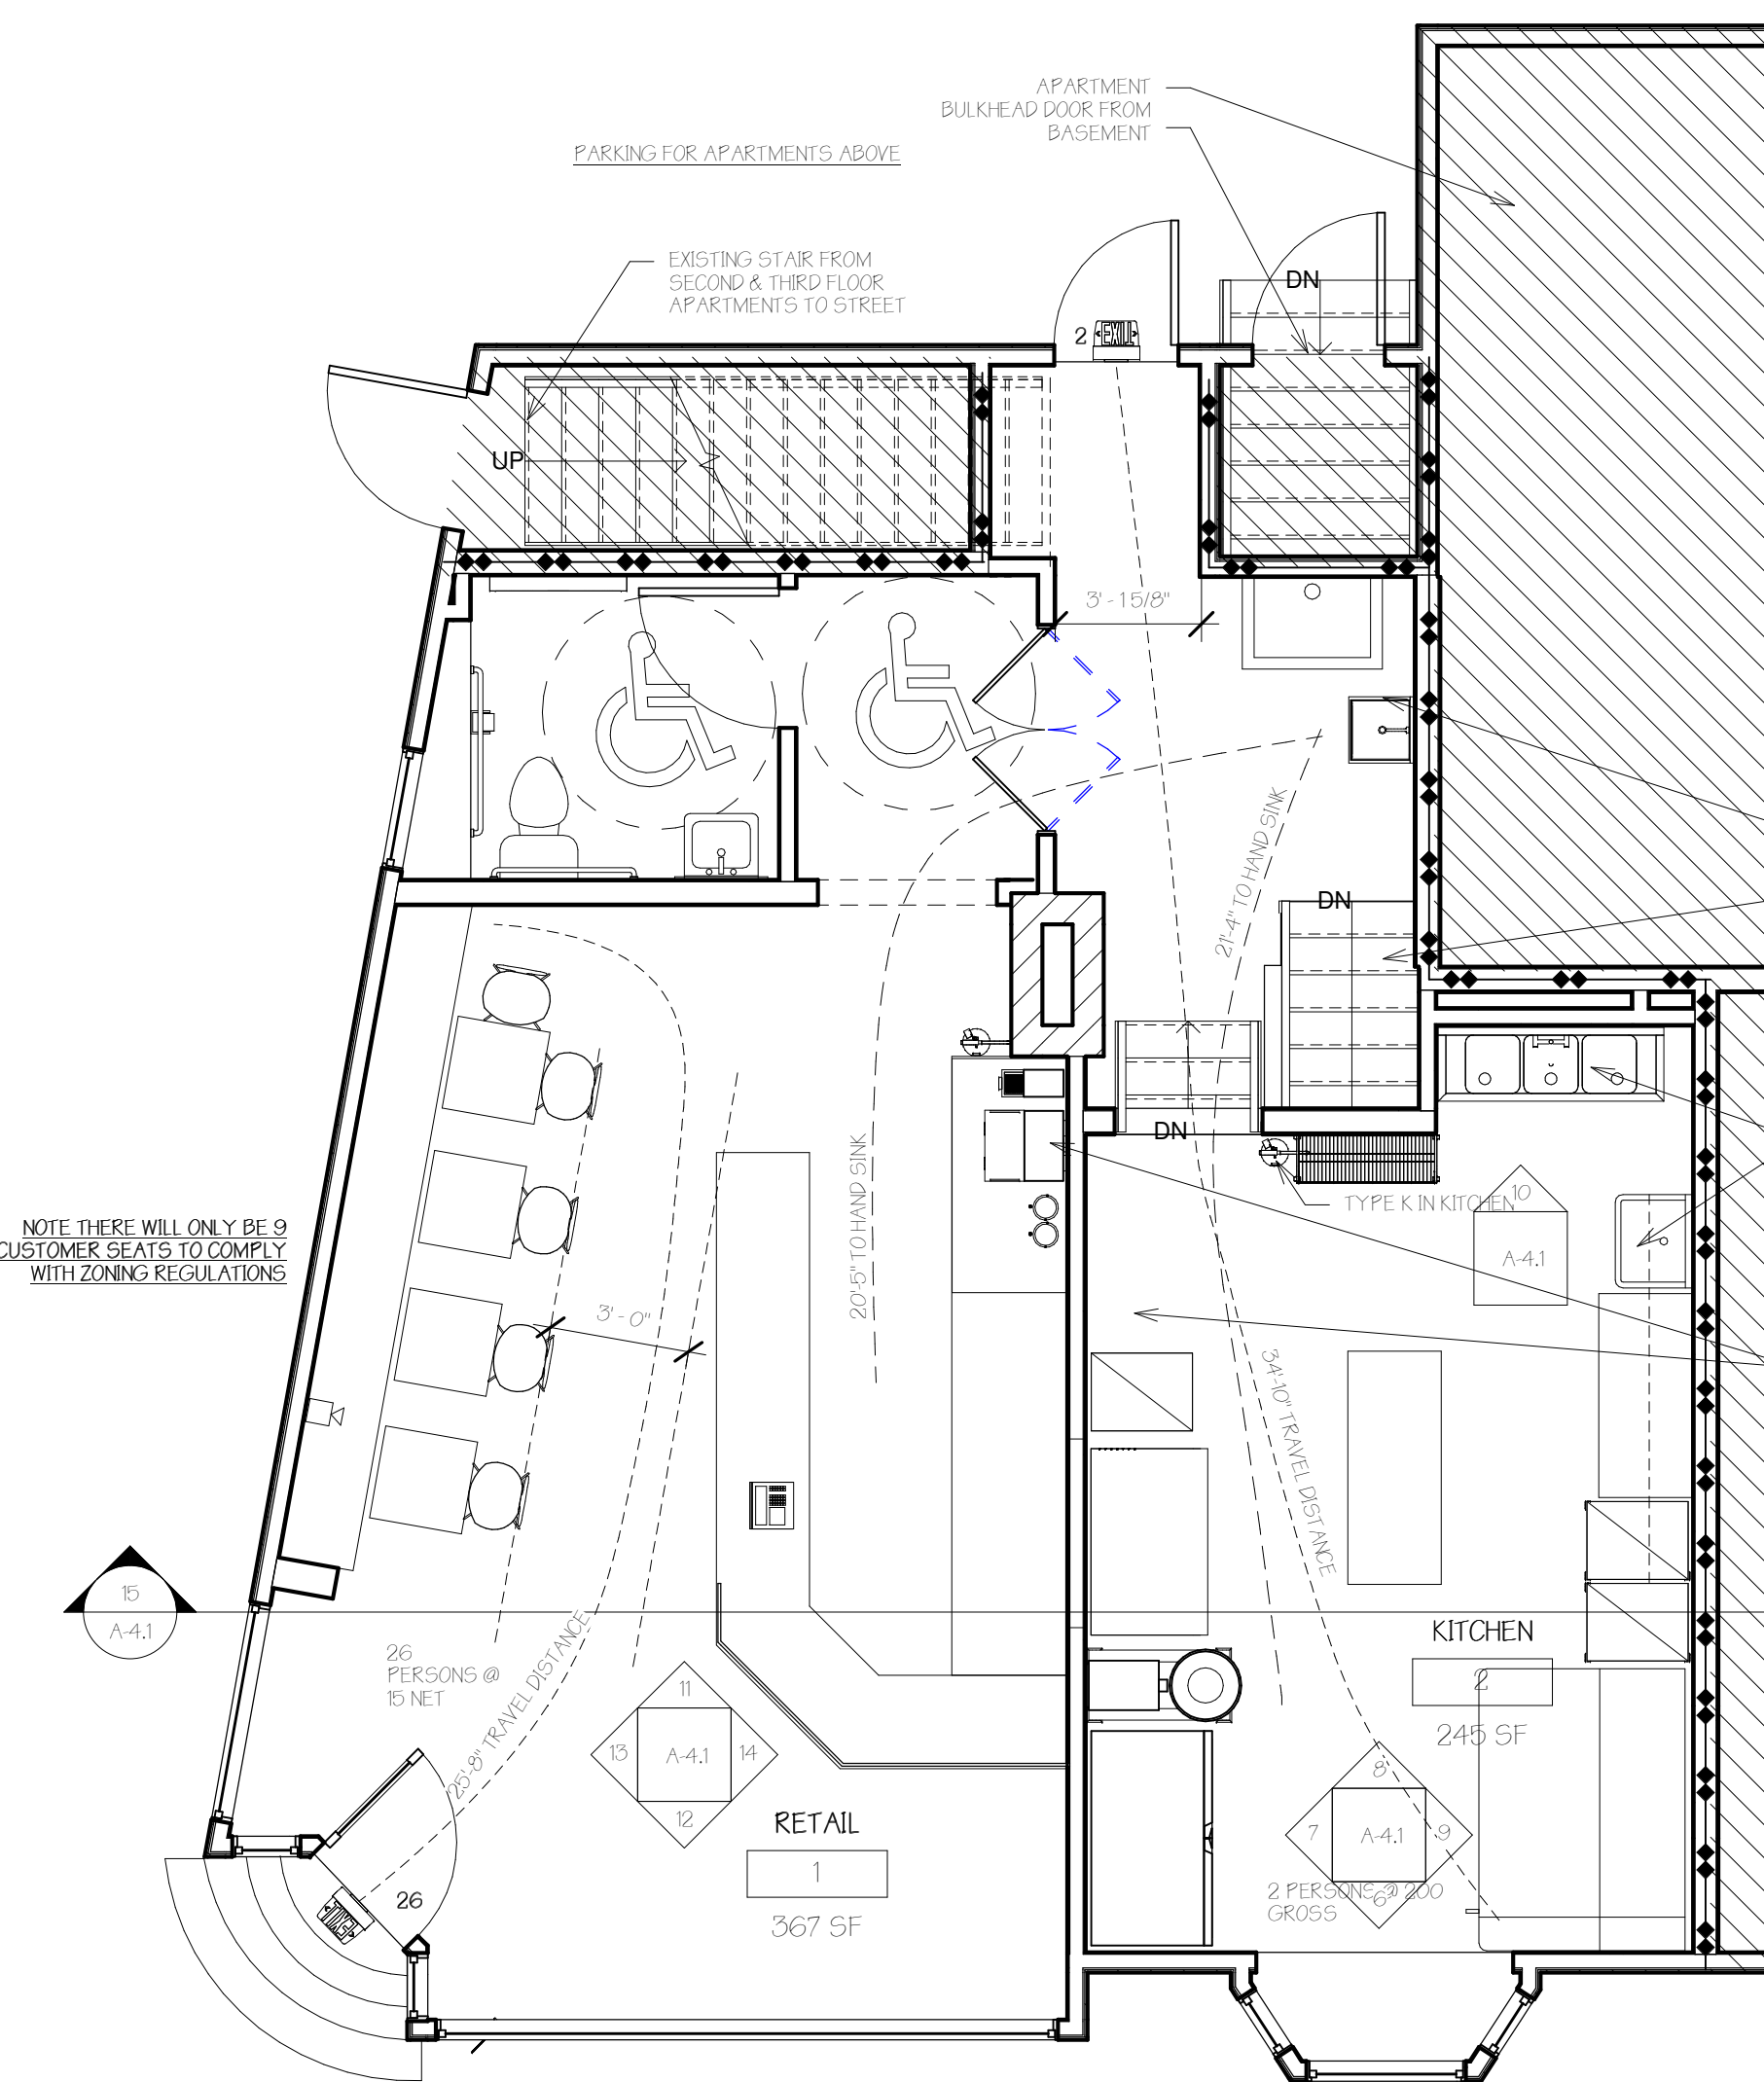


K Life Safety Plan
1/4" = 1'-0"

- FIRE EXTINGUISHER (TYPE K IN KITCHEN, ABC ELSEWHERE, TYP.)
- EXIT SIGN
- EMERGENCY LIGHT
- HORN STROBE


L Life Safety Legend
1/4" = 1'-0"

OCCUPANT LOAD PER IBC 1004.1.1
 -CONCENTRATED TABLES AND CHAIRS: 10 NET
 -STANDING SPACE: 5 NET
 -COMMERCIAL KITCHEN: 200 GROSS
 -MECH: 60 GROSS
 -MECH. STORAGE OR ACCESSORY STORAGE: 300 GROSS


1004.1.1 AREAS WITHOUT FIXED SEATING, WHERE APPROVED BY THE AHJ THE ACTUAL NUMBER OF OCCUPANTS FOR WHOM EACH OCCUPIED SPACE IS DESIGNED, ALTHOUGH LESS THAN THOSE DETERMINED BY CALCULATION SHALL BE PERMITTED TO BE USED IN THE DETERMINATION OF THE DESIGN OCCUPANT LOAD.

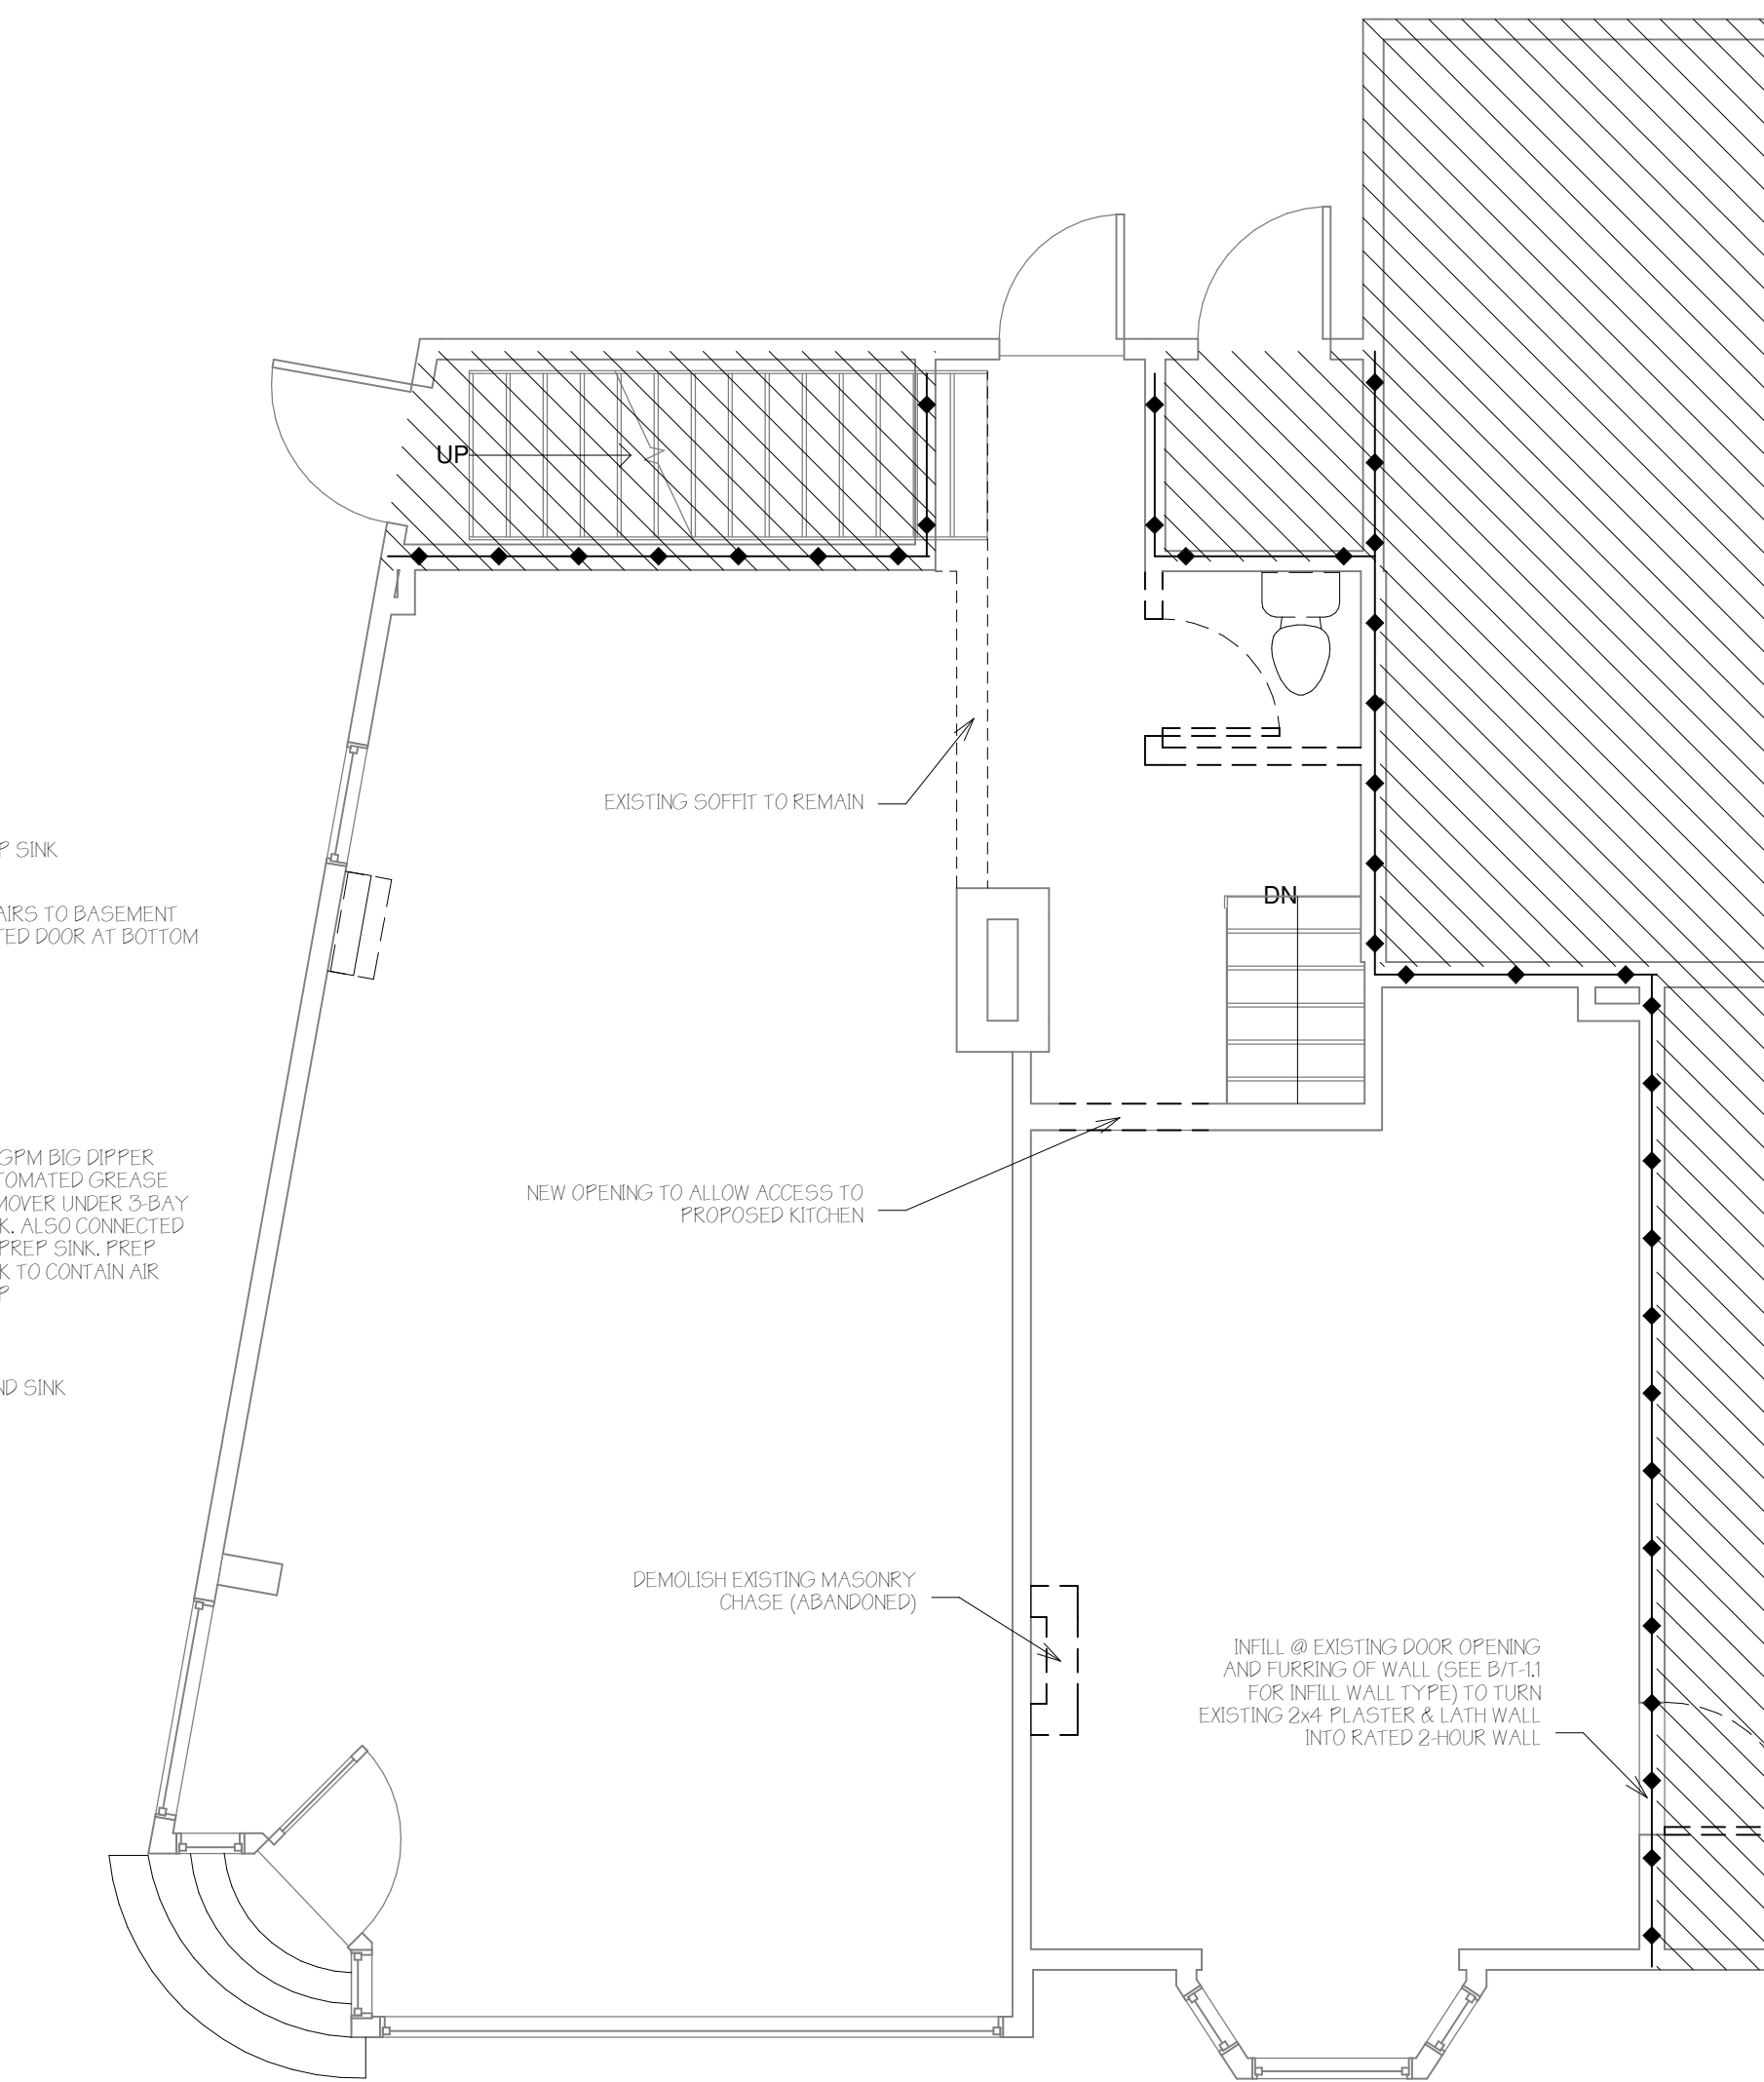

M First Floor Existing
1/4" = 1'-0"

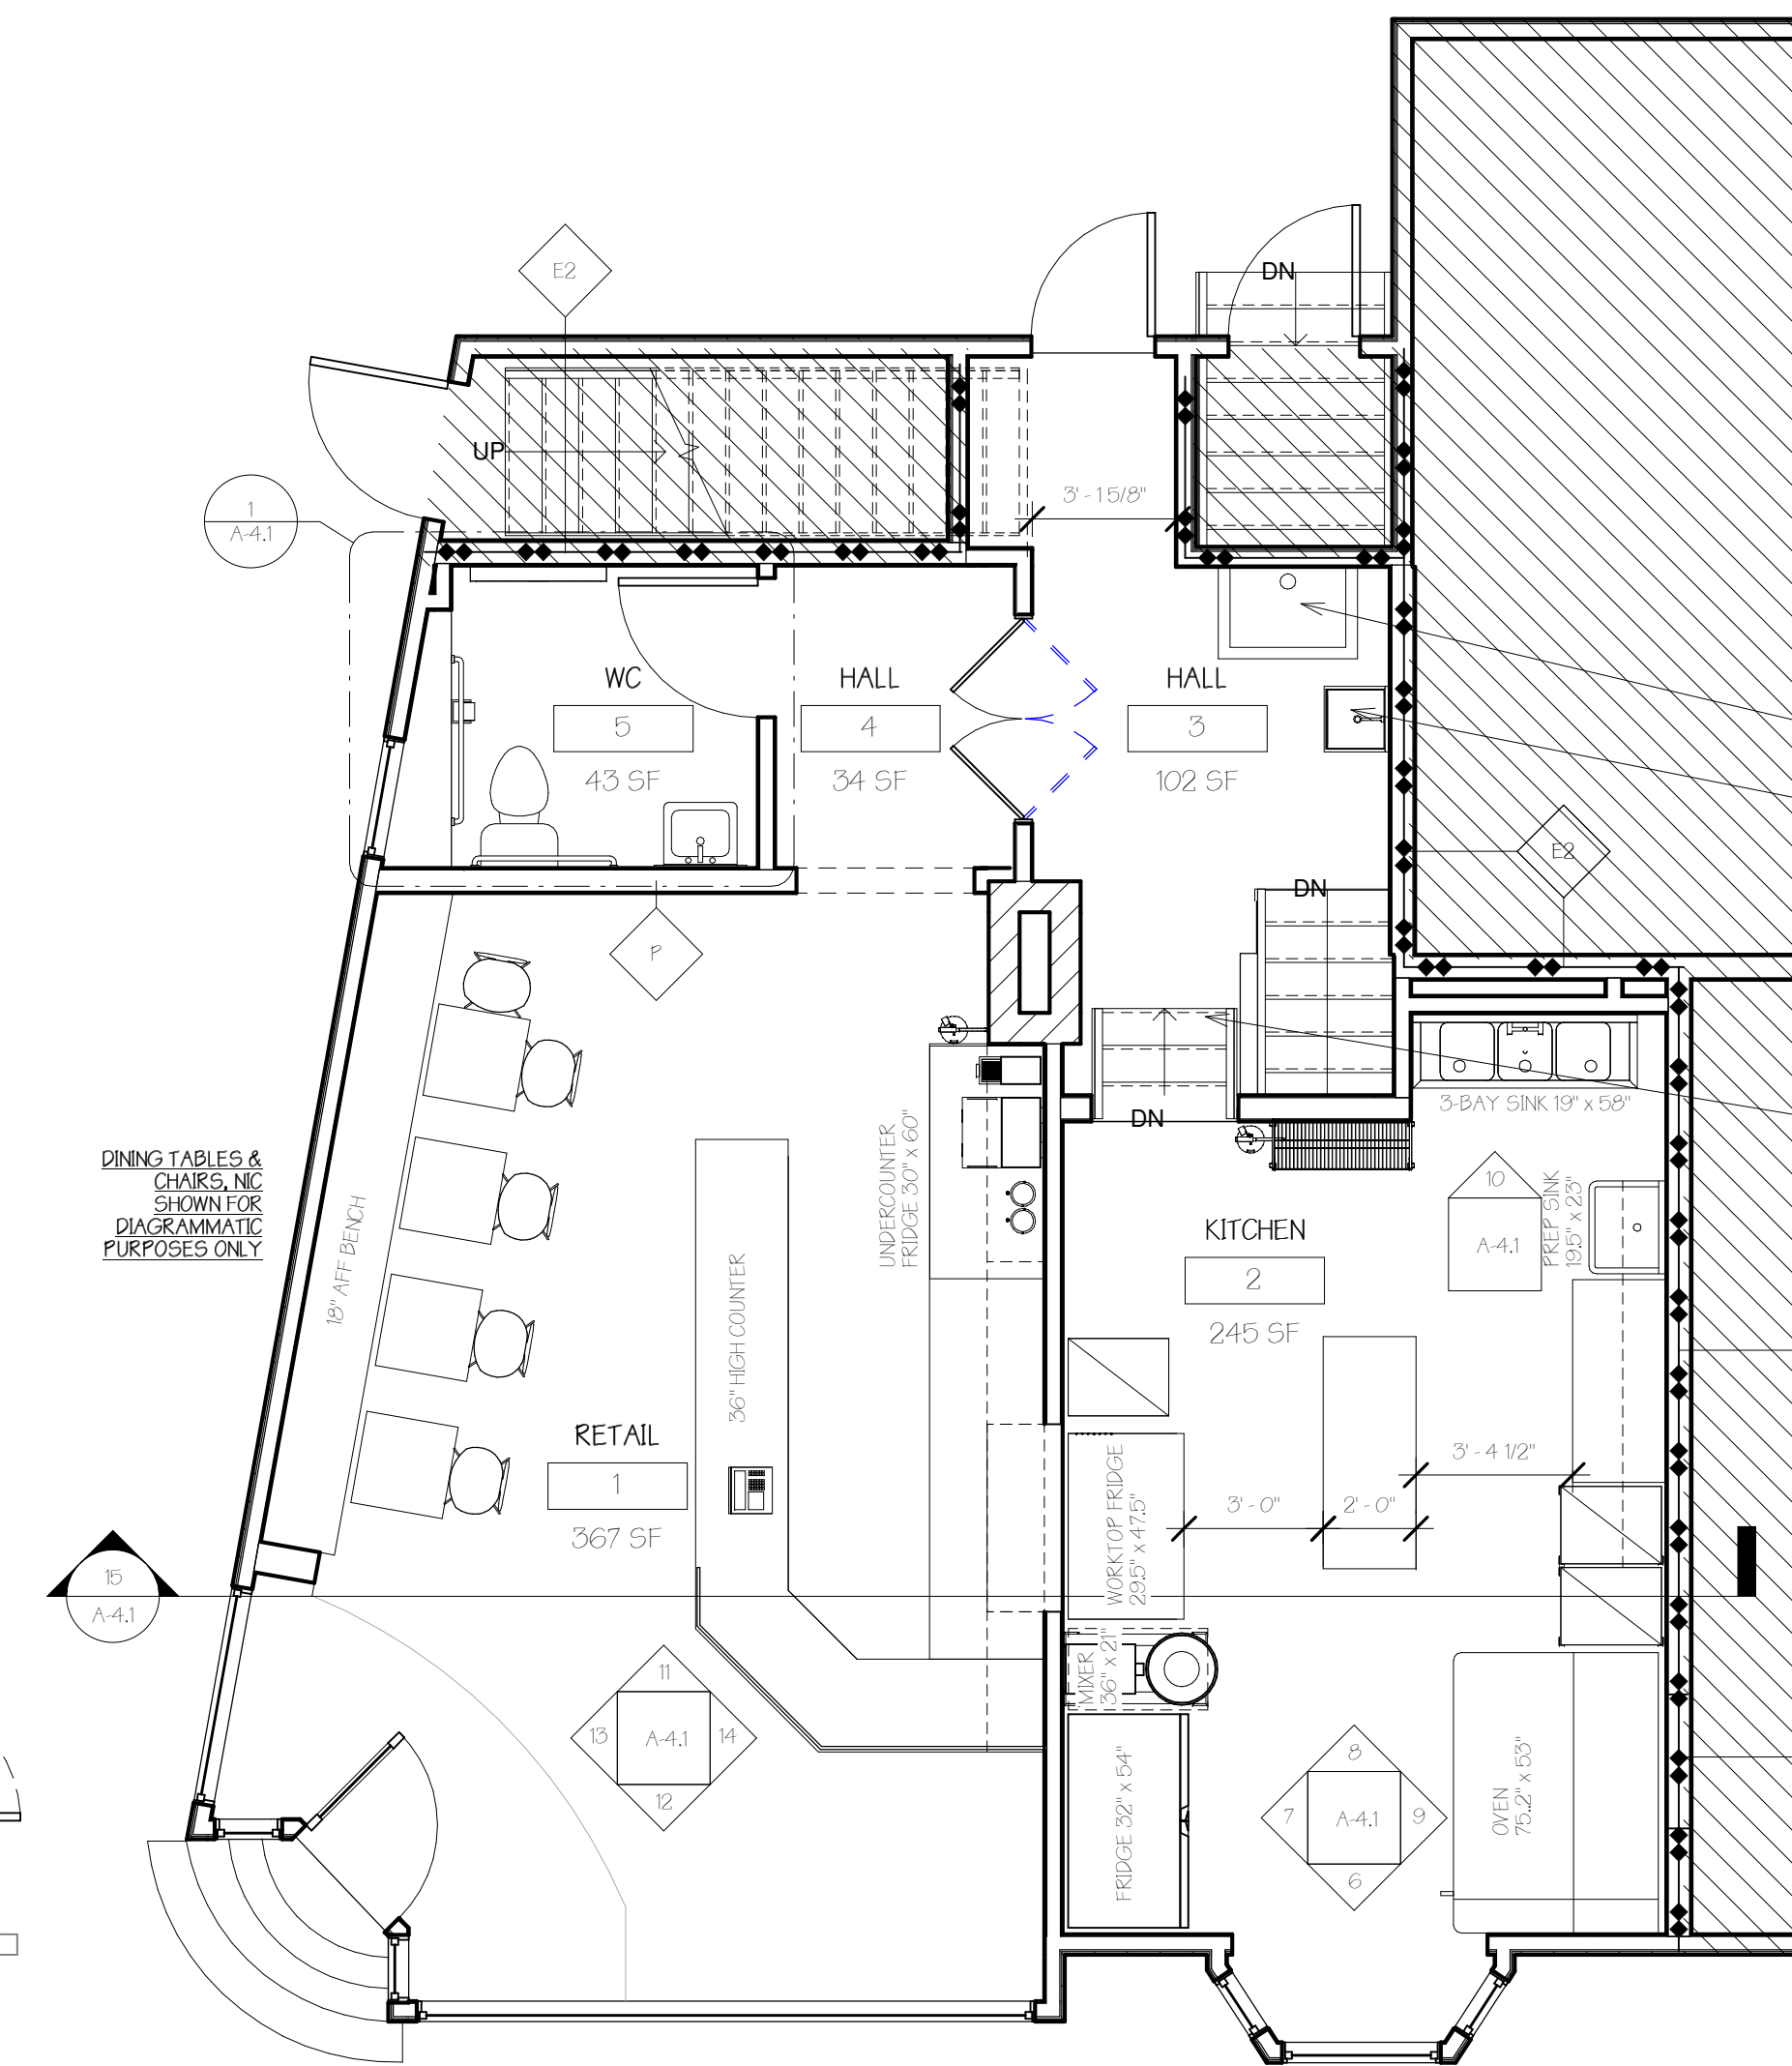

N First Floor
1/4" = 1'-0"

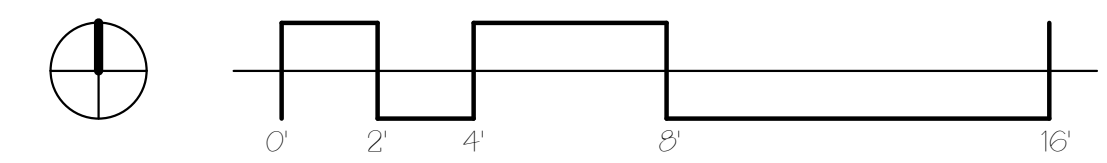

5/16/2017 4:32:30 PM