
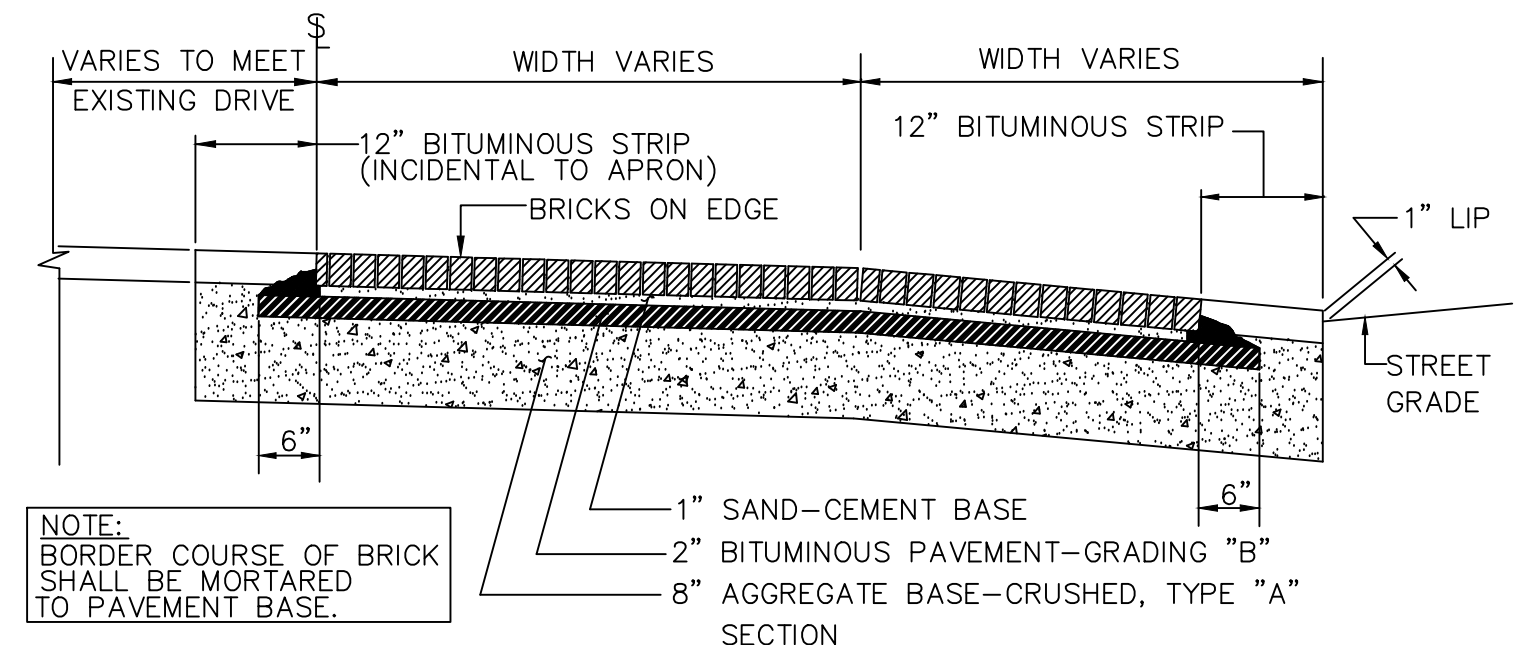
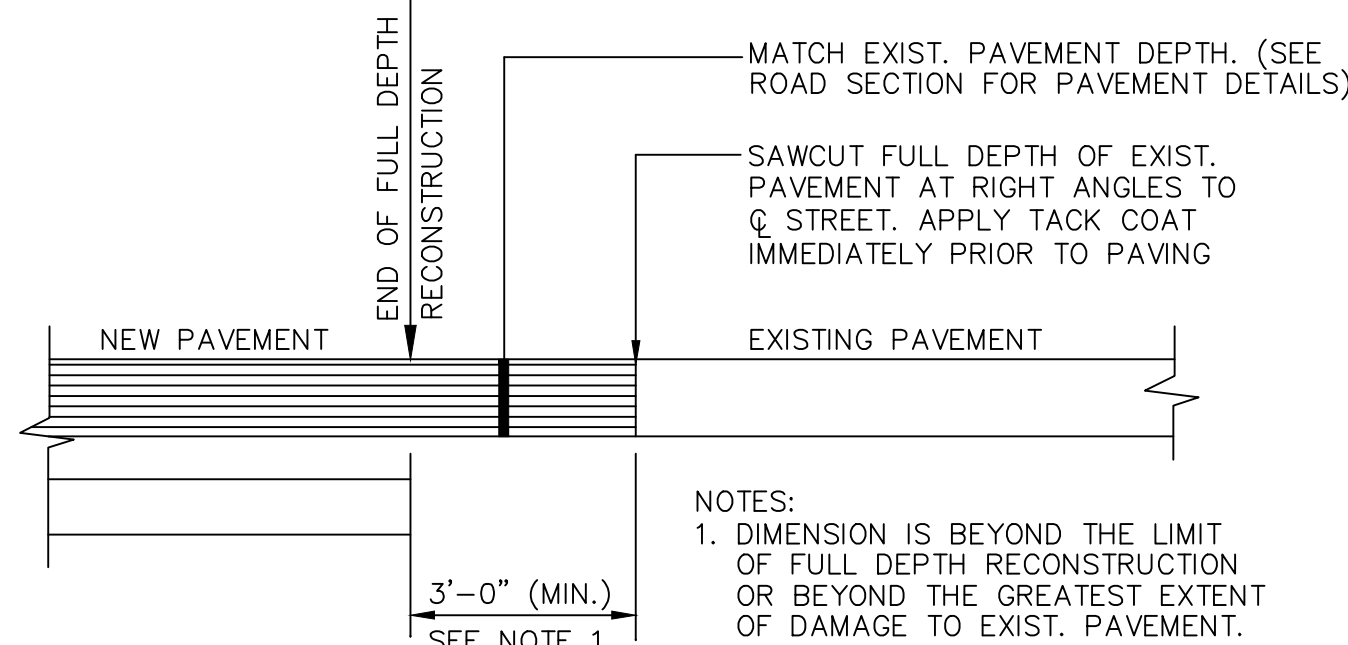
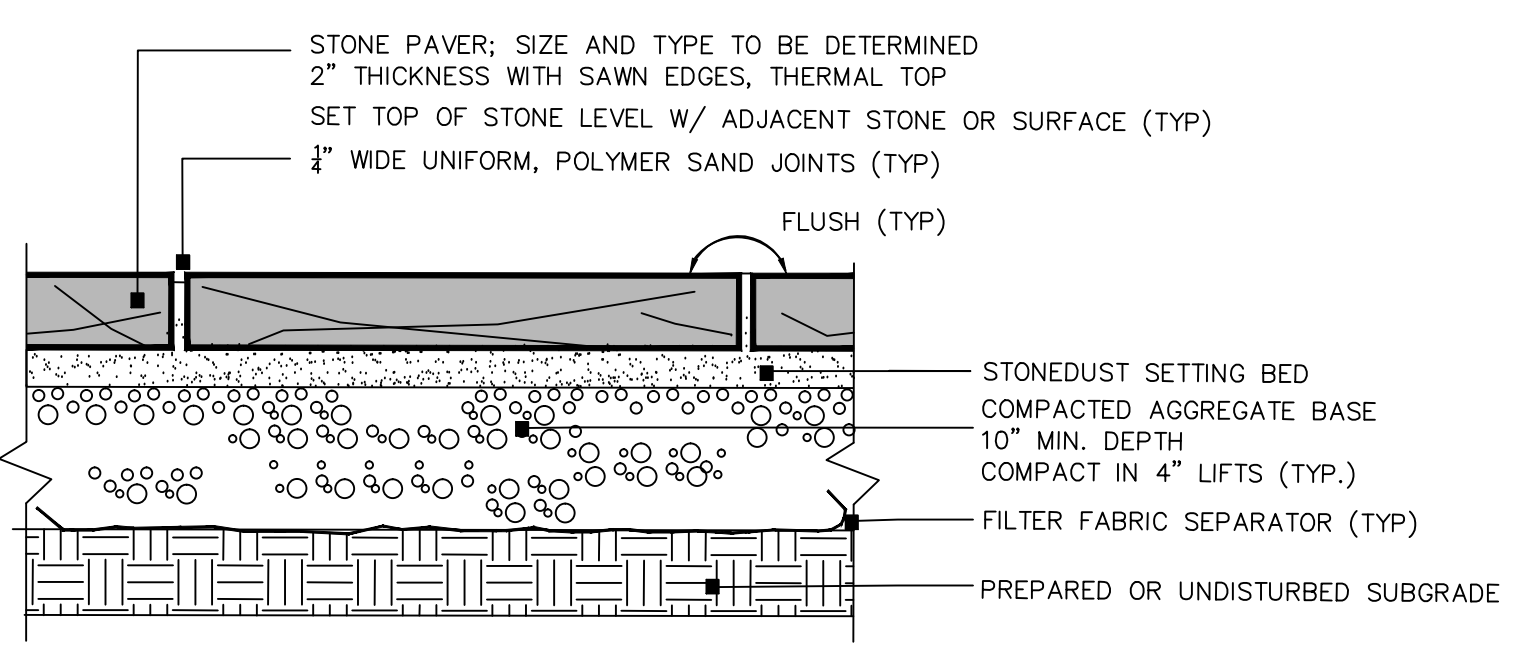
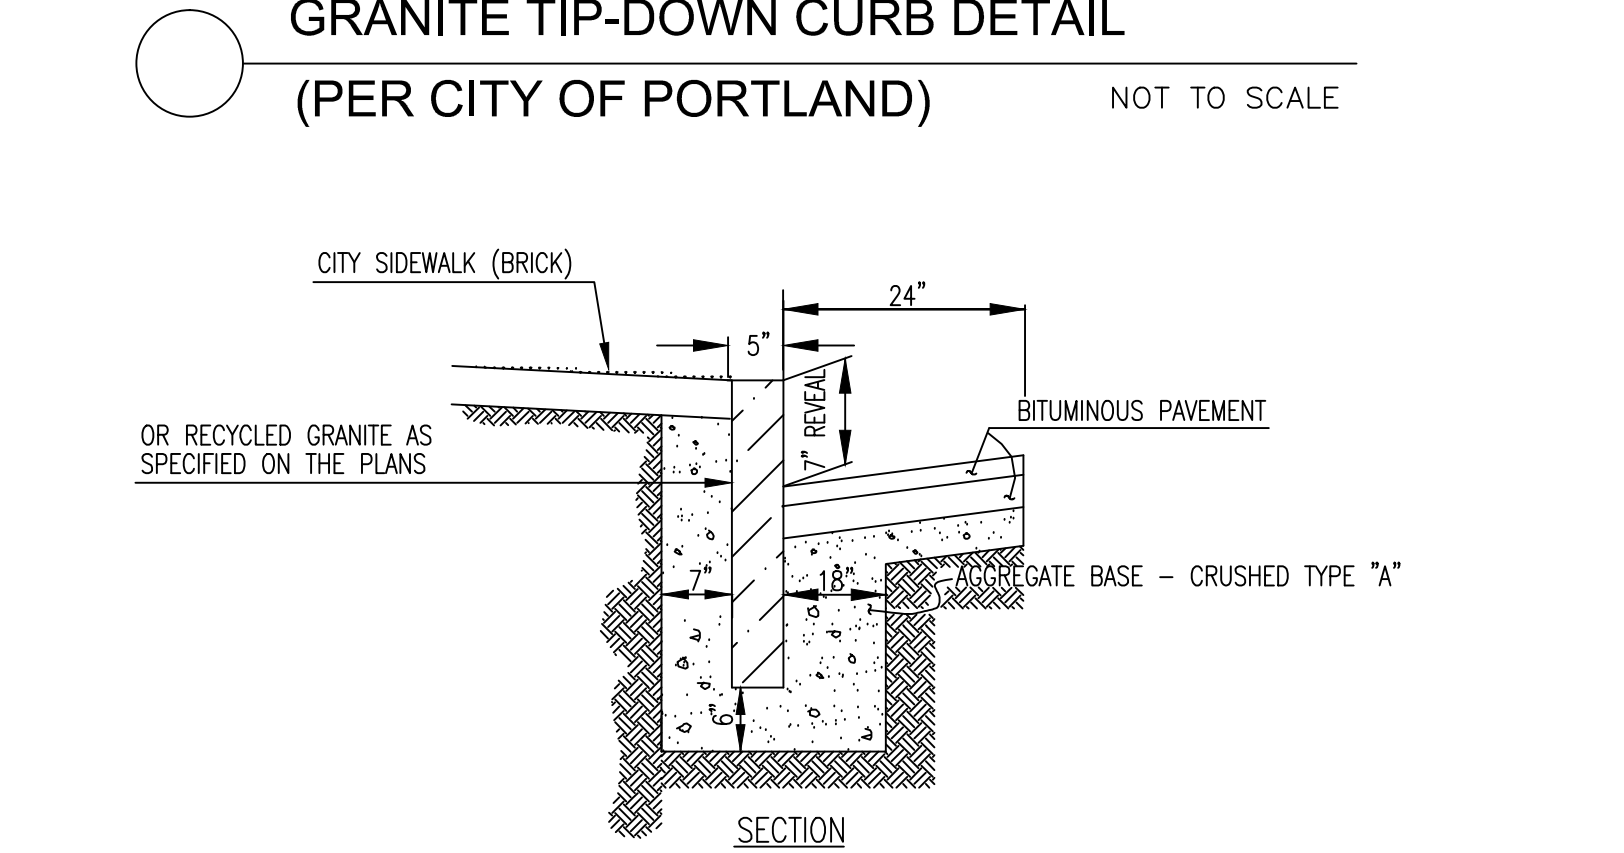
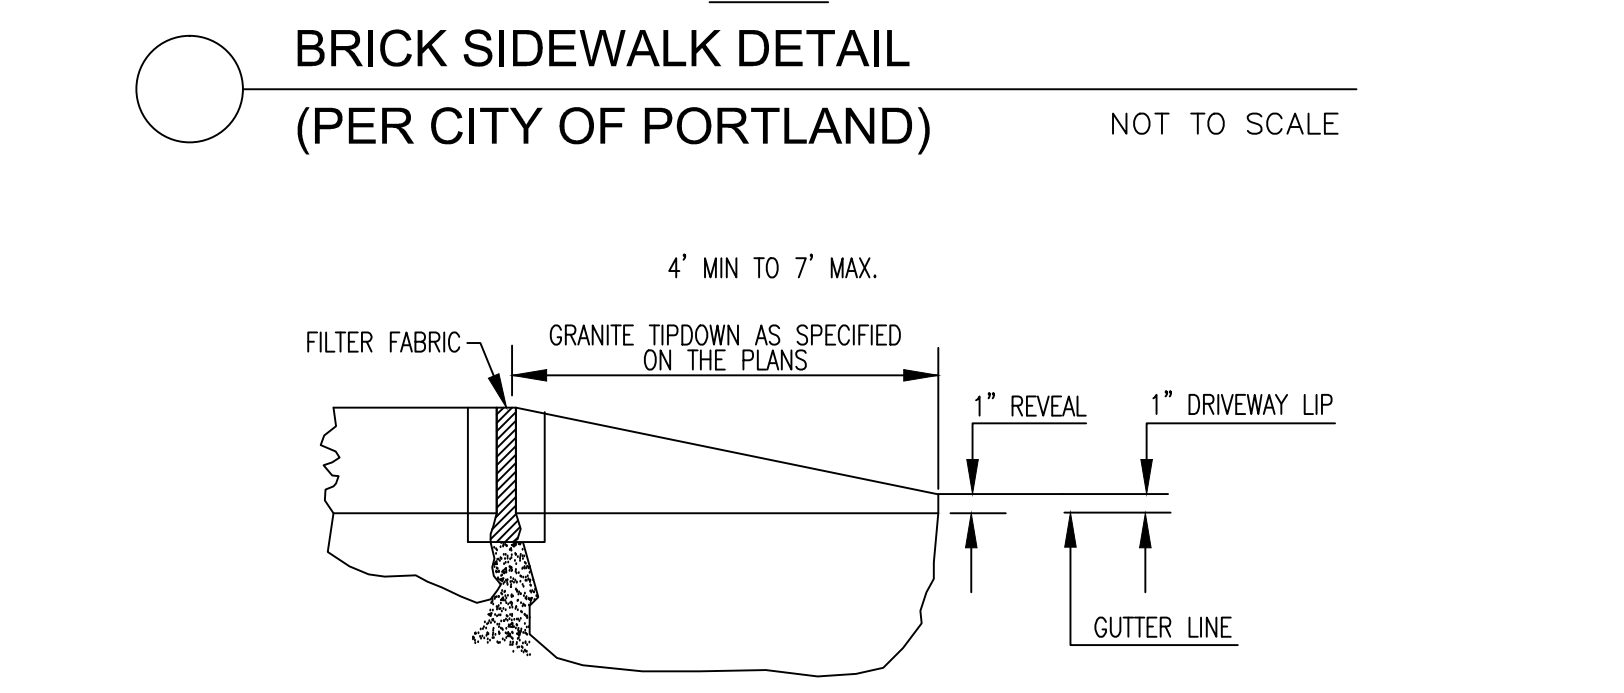
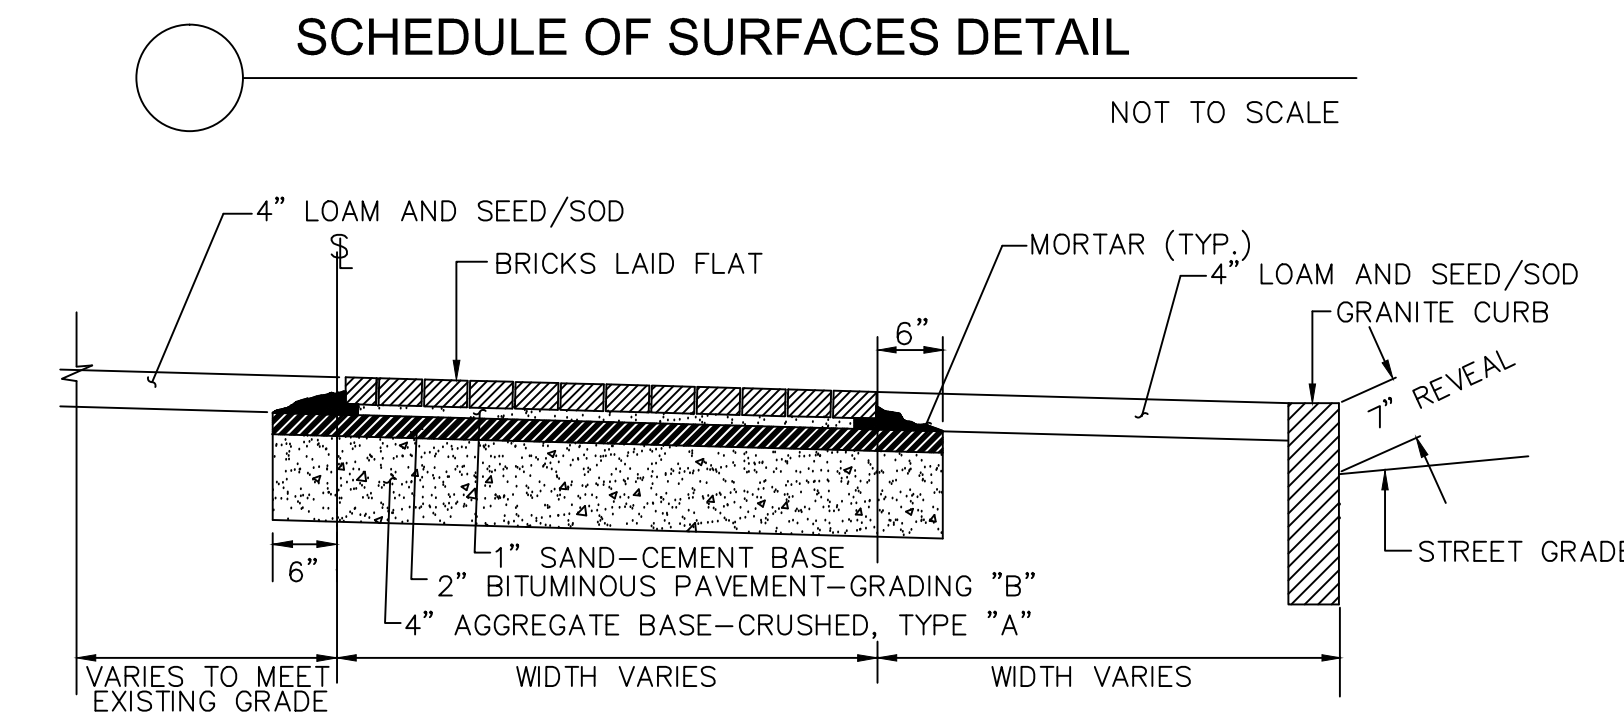
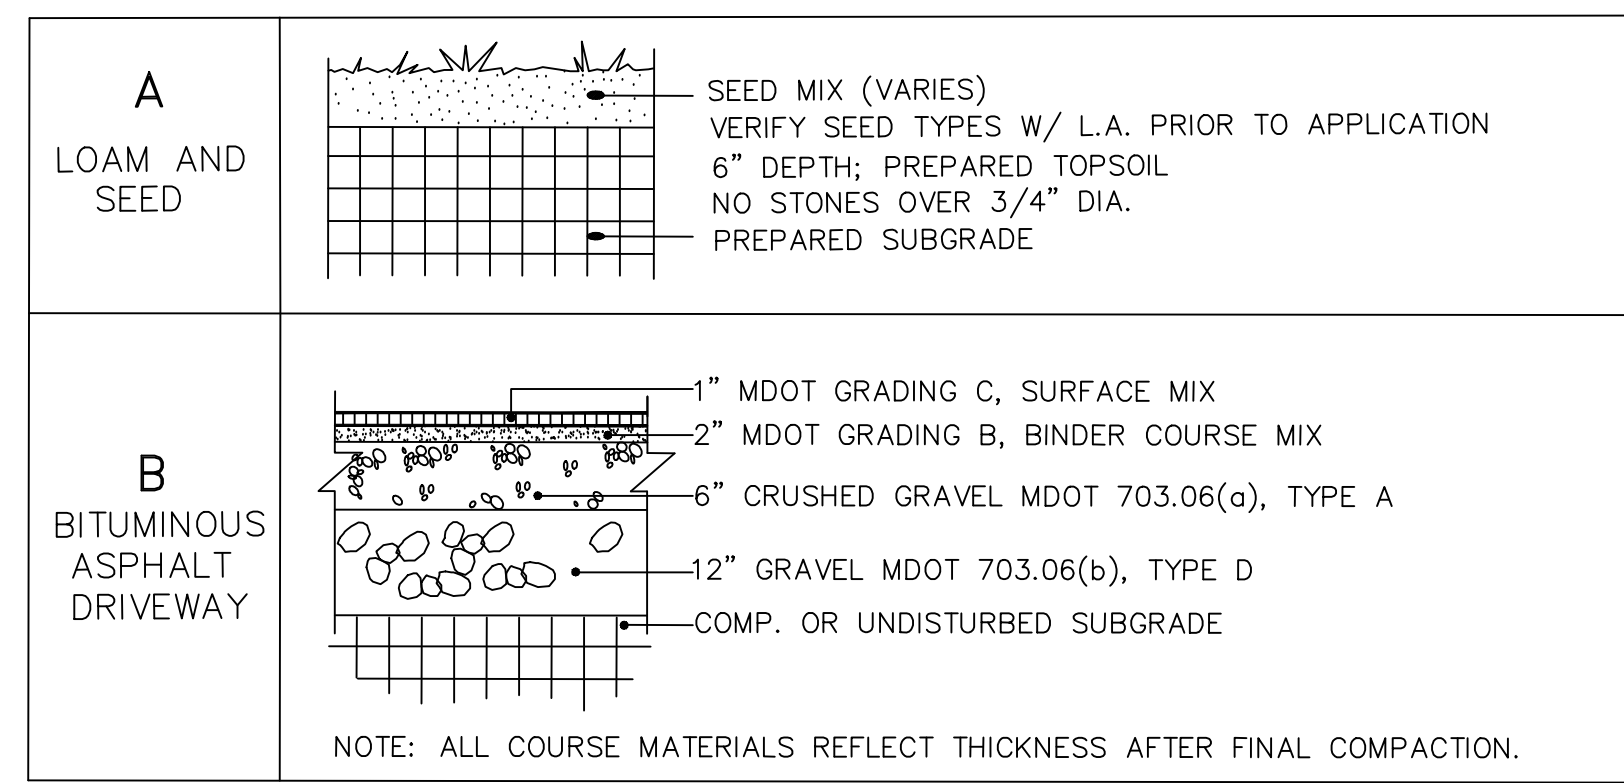


GENERAL NOTES

1. BOUNDARY AND TOPOGRAPHIC SURVEY UPDATED BY NADEAU LAND SURVEYS, INC. OF PORTLAND, MAINE ON NOVEMBER 28, 2017 (JOB #2171843BEC).
2. CONTRACTOR SHALL VERIFY ALL DIMENSIONS AND GRADES IN FIELD, AND NOTIFY THE ARCHITECT IMMEDIATELY OF ANY DISCREPANCIES.
3. ALL DIMENSIONS SHOWN ARE TO FACE OF WALLS, BUILDINGS, AND OTHER SITE ELEMENTS UNLESS OTHERWISE NOTED.
4. ALL WORK PERFORMED IN STREET OR CITY RIGHT-OF-WAY SHALL CONFORM TO CITY OF PORTLAND REQUIREMENTS AND CONSTRUCTION DETAILS.
5. LOAM SHALL BE SPREAD ON THE SITE TO A DEPTH OF 6" IN AREAS IDENTIFIED FOR NEW LAWN. PLANTING AREAS SHALL RECEIVE LOAM/COMPOST MIXTURE TO A DEPTH OF 10". THE FINISHED SITE SHALL BE GRADED SMOOTH TO REMOVE ALL RIDGES, SWALES, MOUNDS AND DEPRESSIONS UNLESS OTHERWISE NOTED ON THE PLANS. THE CONTRACTOR SHALL ENSURE POSITIVE DRAINAGE AWAY FROM THE STRUCTURE ACCORDING TO SPOT GRADES PROVIDED ON THE PLAN.
6. CONTRACTOR SHALL SUBMIT SOIL TEST RESULTS TO THE LANDSCAPE ARCHITECT FOR APPROVAL PRIOR TO IMPORTING OR SPREADING LOAM ON SITE. A SOIL TESTING KIT CAN BE OBTAINED BY THE UNIVERSITY OF MAINE COOPERATIVE EXTENSION SERVICE, 75 CLEARWATER DRIVE- FALMOUTH, MAINE.
7. AREAS IDENTIFIED FOR SEEDING SHALL USE A PERMANENT SEED MIX WHICH SHALL BE APPROVED BY THE LANDSCAPE ARCHITECT PRIOR TO INSTALLATION.

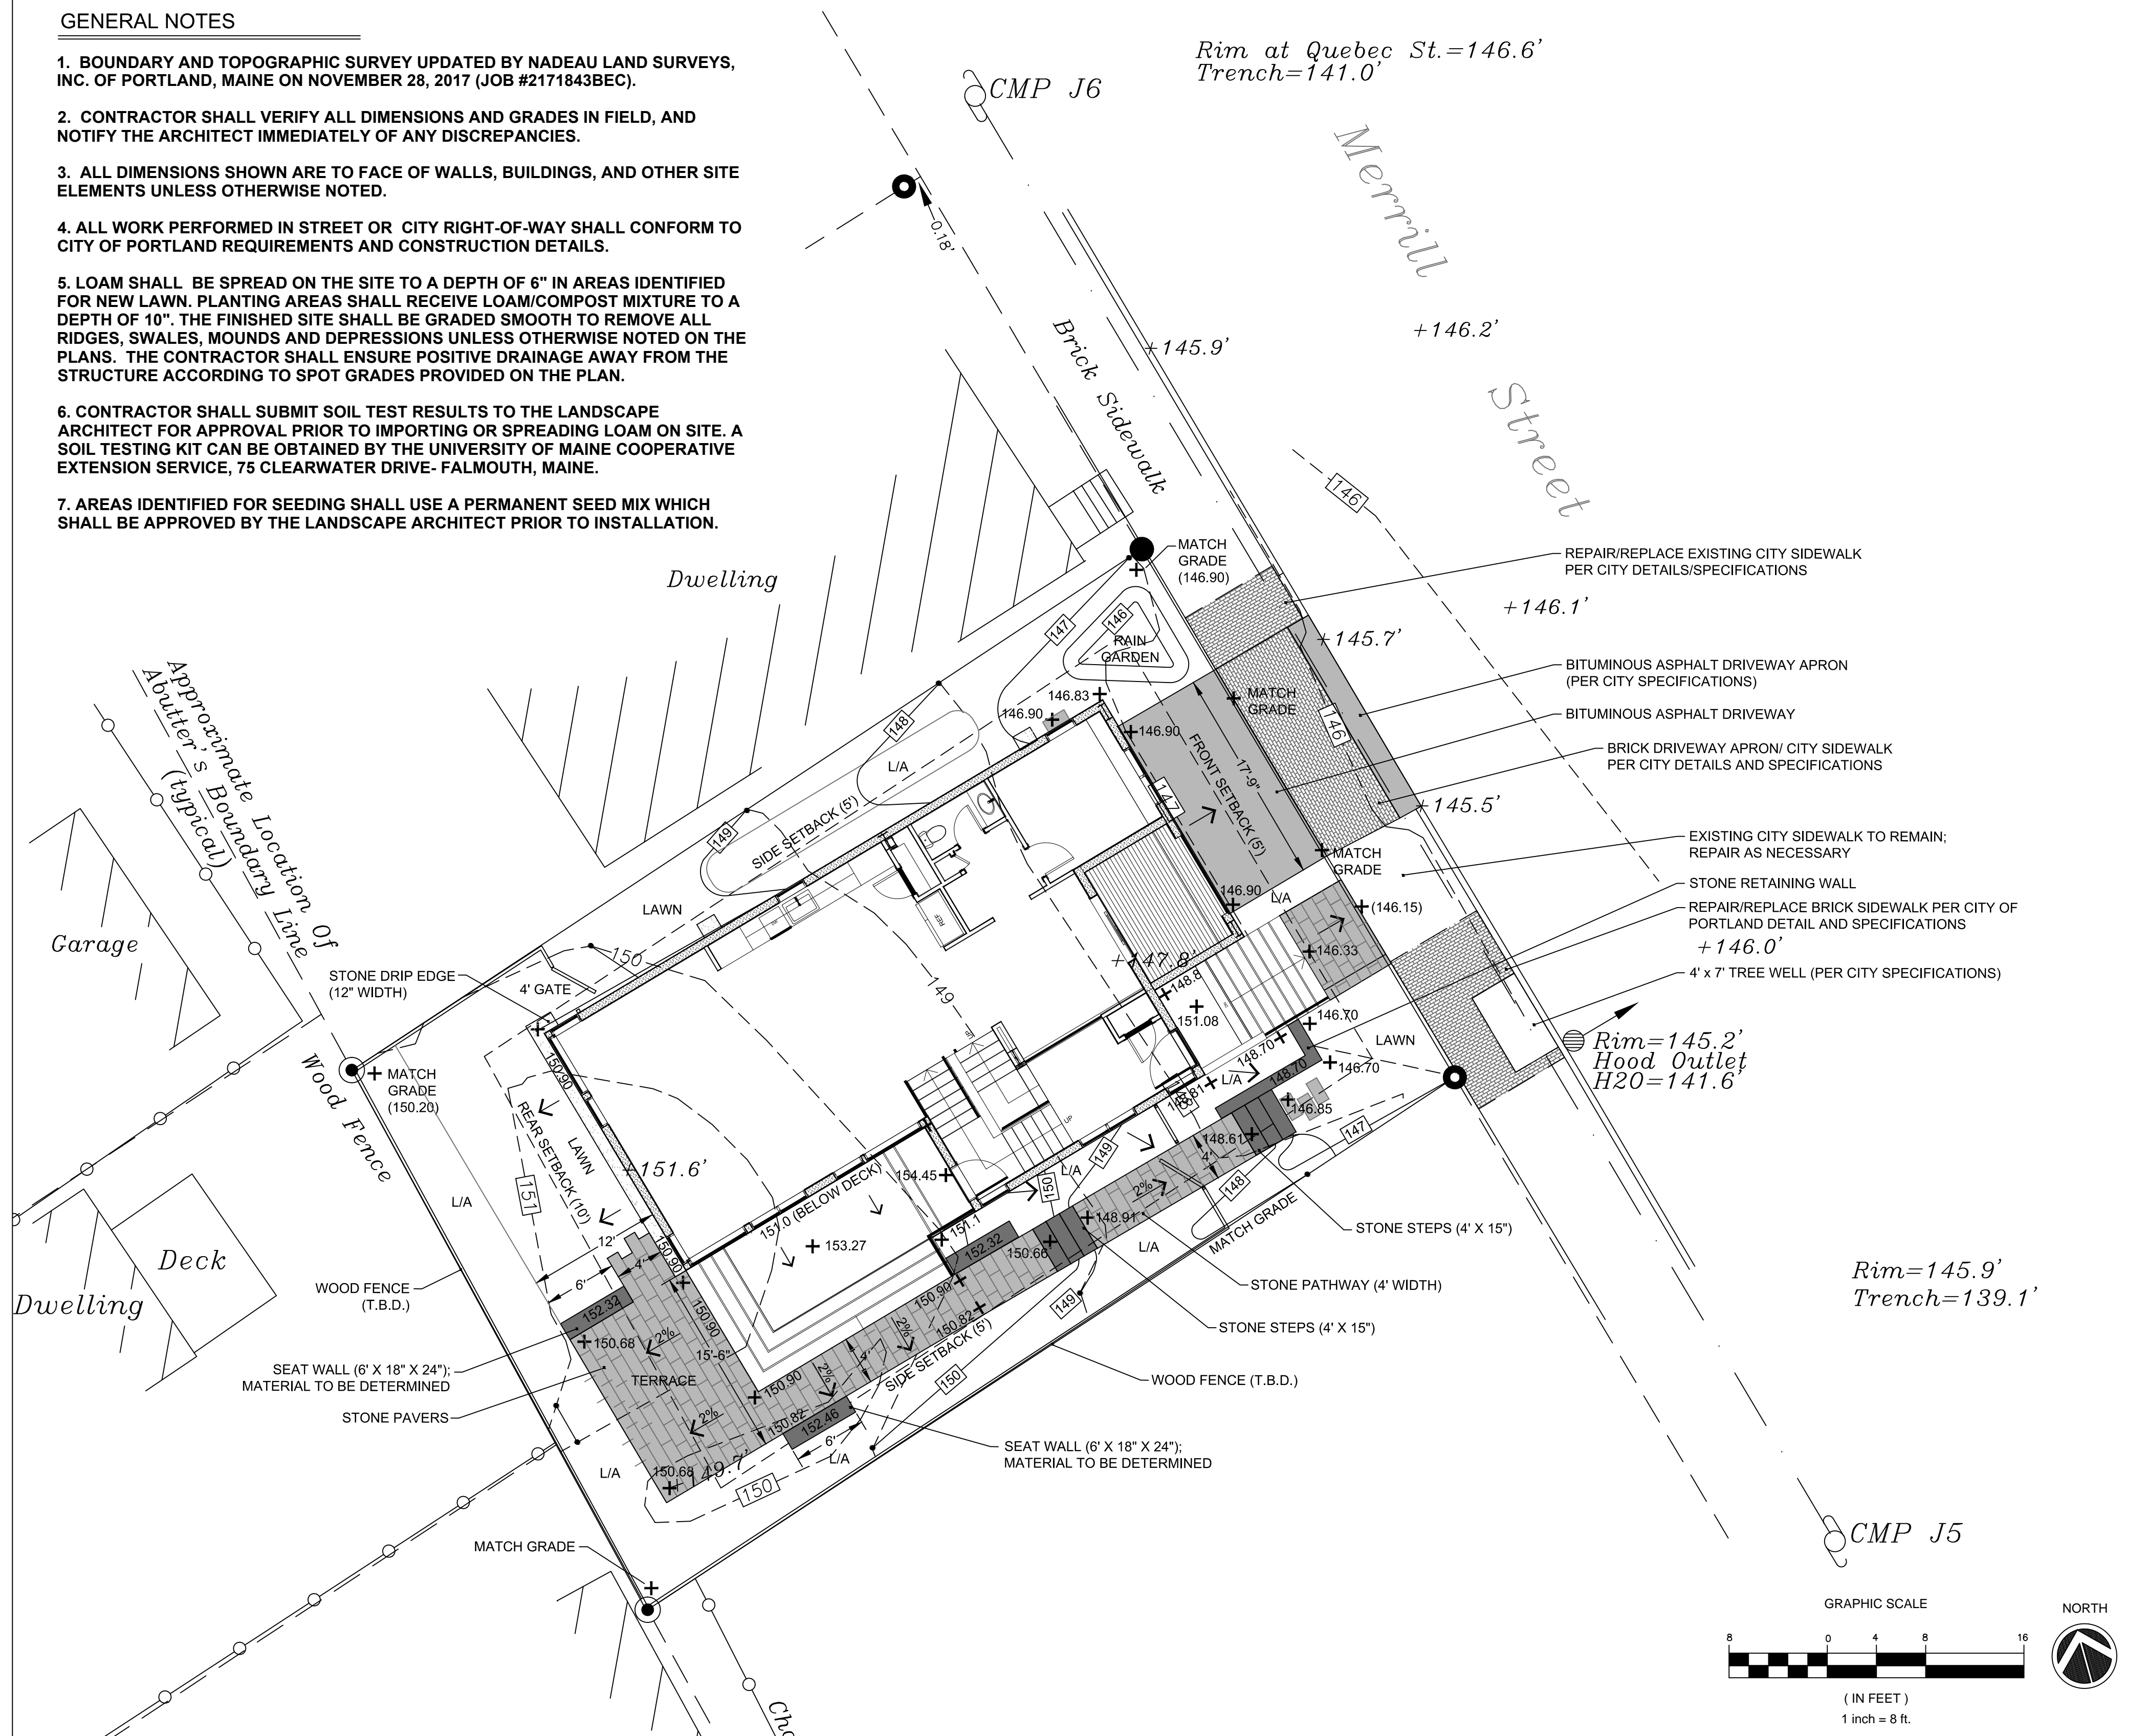

KING-CLEMENTS RESIDENCE
46 MERRILL STREET
PORTLAND, ME

csia
cowles studio | landscape architecture
189 Main Street
Yarmouth, Maine 04096
207.415.4332
www.cowles-studio.com

Consultants:
SURVEYOR:
Nadeau Land Surveys, Inc.
918 Brighton Ave.
Portland, ME 04102
207-878-7870
ARCHITECT:
Kevin Browne Architecture
202 US Route One
Falmouth, ME 04105
207-847-3499
CONTRACTOR:
Benjamin & Co. Inc.
136 Maine Street #5
Brunswick, ME 04111
207-729-7171

Drawing Set:

Date	Revision
7.19.17	STAFF REVIEW
9.19.17	ISSUED FOR PERMIT
1.18.18	RE-ISSUED/PERMIT
3.05.18	REVISED LAYOUT

Drawing Set:
REISSUED FOR BLDG. PERMIT

Drawn:
TC
Checked:
Approved:

Drawing Title:
SITE MATERIALS, GRADING & DRAINAGE PLAN

Job Number:
File:
Date: 1-18-2018 Scale: AS SHOWN
Drawing Number:

REVISED LAYOUT

L-3.0
© 2018 COWLES STUDIO