
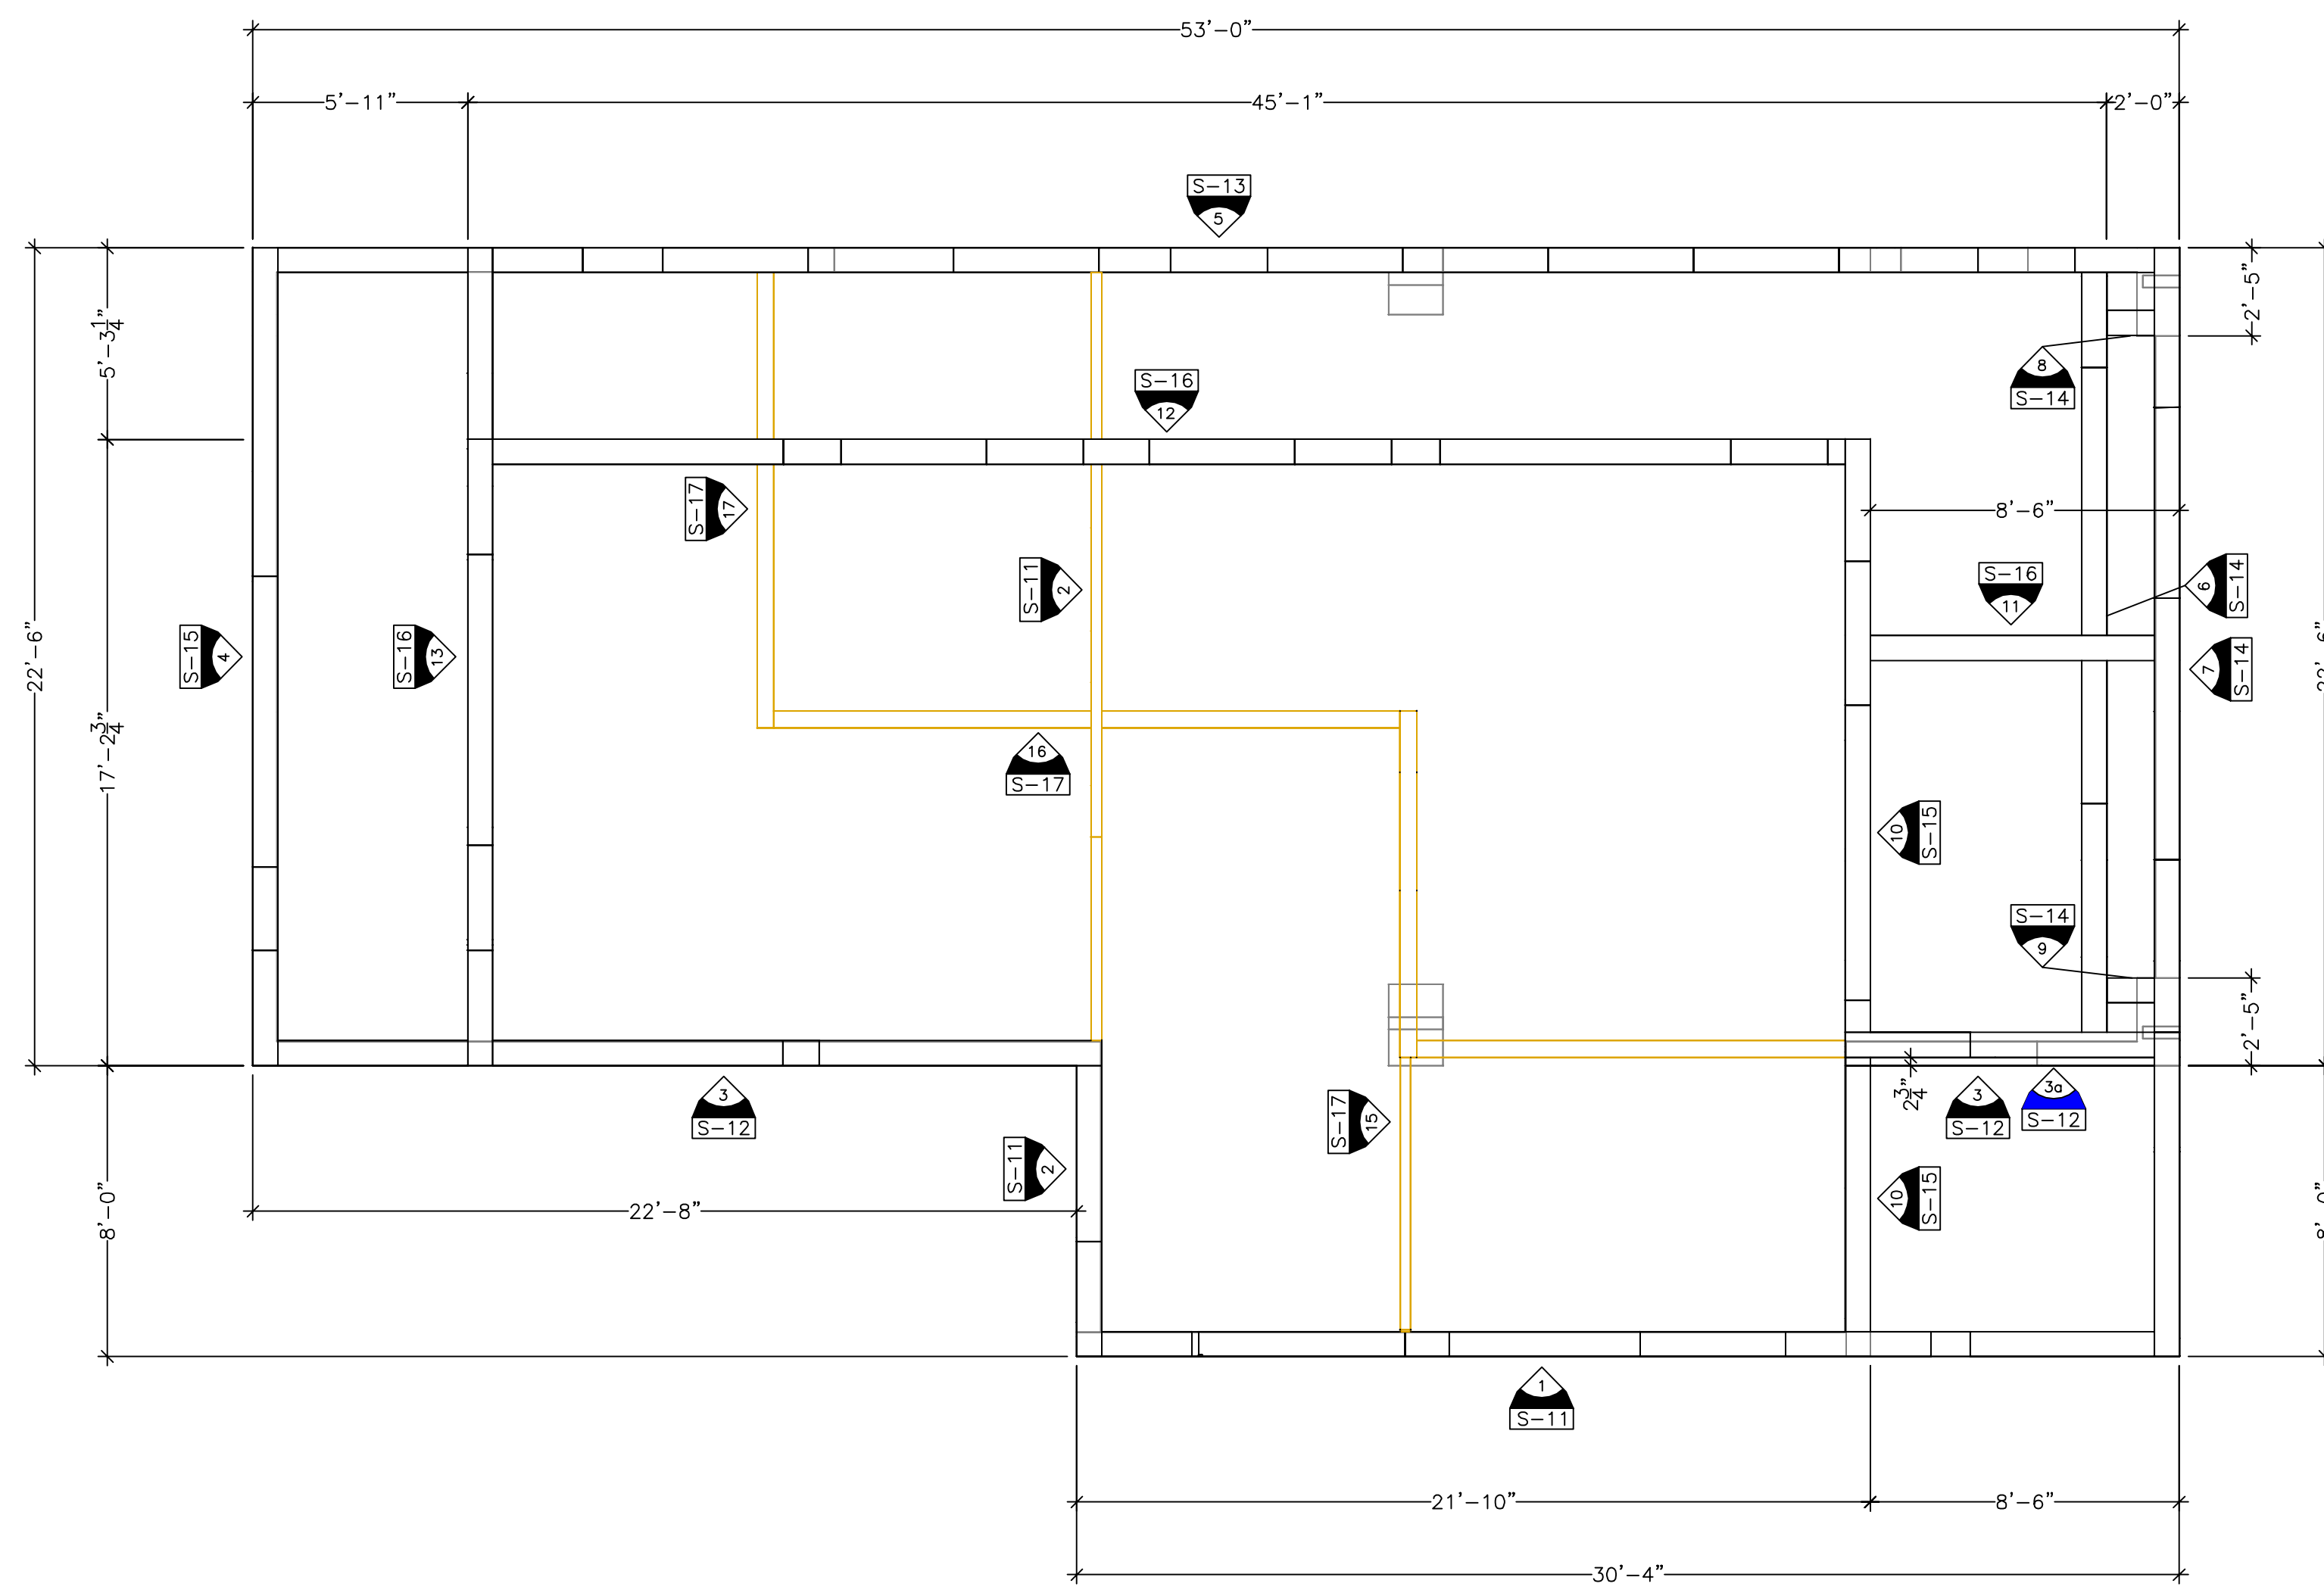



Foard
P A N E L
 Incorporated
 P.O. Box 185, West Chestfield, NH 03466
 (603) 256-8800

© 2017
 THIS DRAWING IS THE SOLE & EXCLUSIVE
 PROPERTY OF FOARD PANEL, INC. &
 MAY NOT BE REPRODUCED OR PUBLISHED
 IN ANY MANNER WHATSOEVER WITHOUT THE
 EXPRESSED WRITTEN CONSENT OF
 FOARD PANEL, INC.

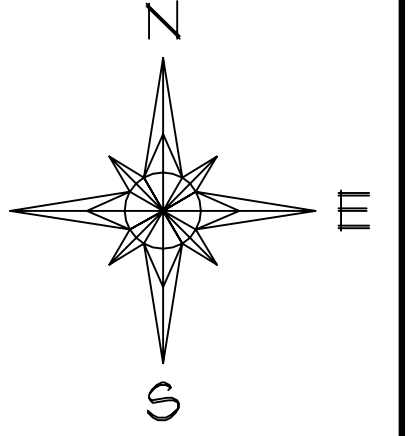

WALL PANEL SURFACE LAYOUT
 SCALE: 1/4" = 1'-0"
 1

FOUNDATION & FOOTING DESIGN BY OTHERS.
 THIS DRAWING GEOMETRY COORDINATION ONLY
 CONTACT FPI TECHNICAL DEPARTMENT FOR MORE INFORMATION

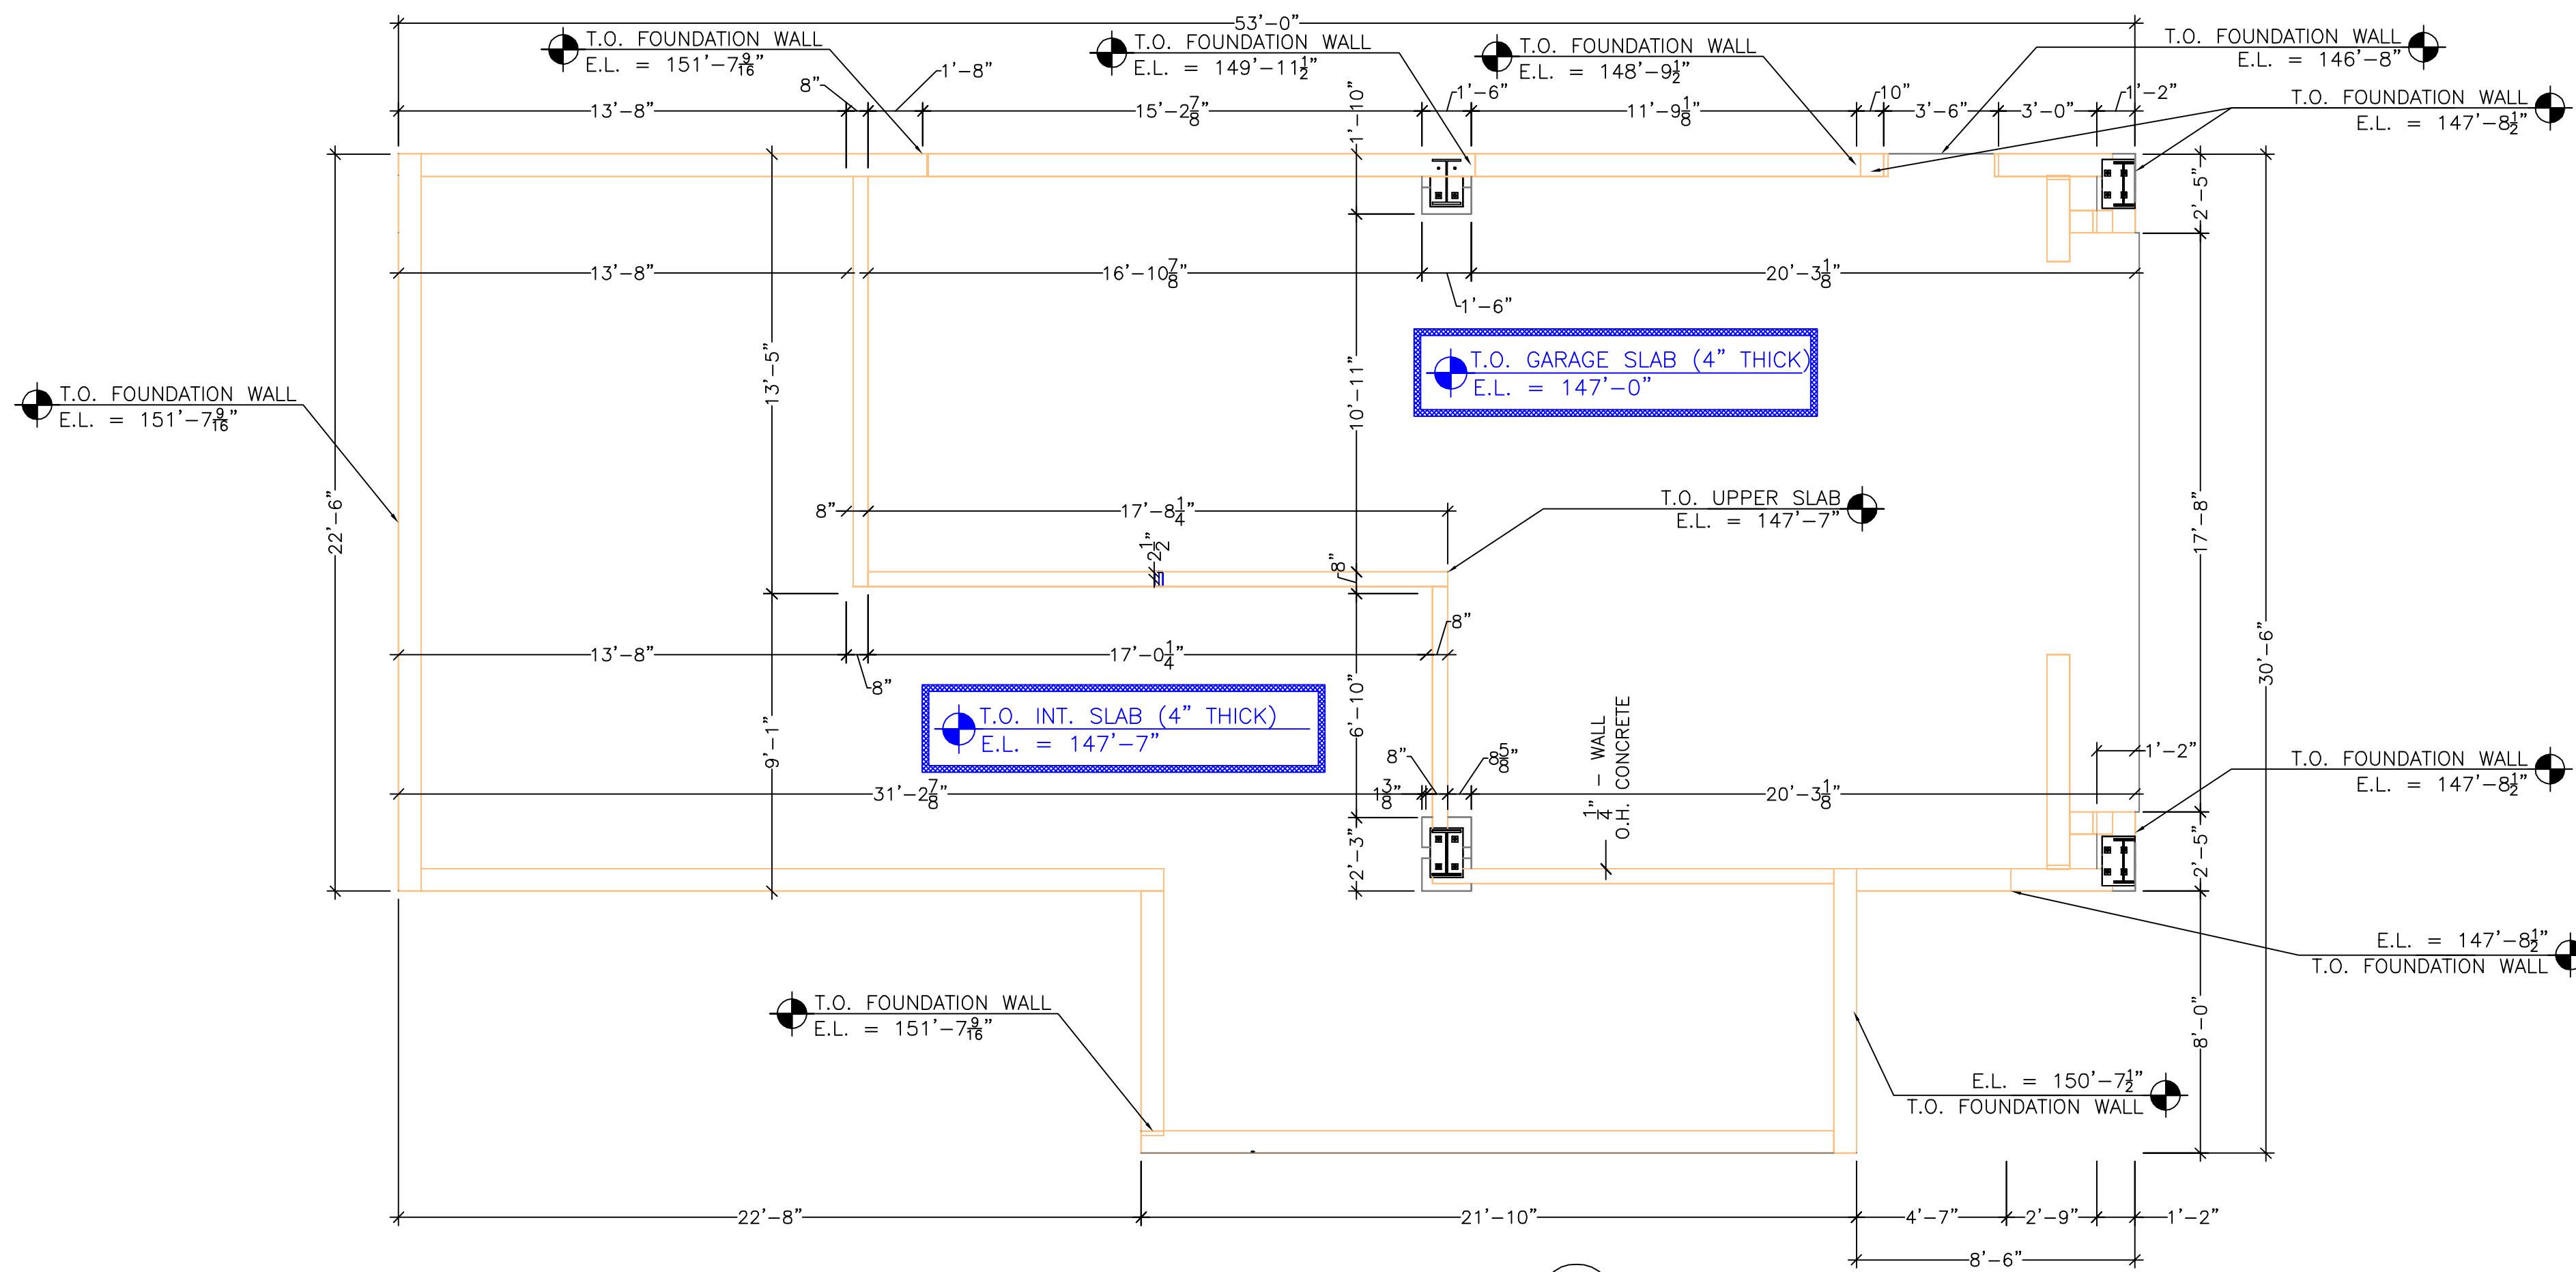

FOUNDATION PLAN
 SCALE: 1/4" = 1'-0"
 2

TITLE: CLEMENTS-KING
 LOCATION: 48 MERRILL ST. PORTLAND ME
 DRAWING TITLE: PANEL LAYOUT DRAWINGS
 DRAWN BY: AEM
 JOB CONTACT: KEVIN @ FOARD PANEL
 CHECKED BY: JANUARY 17th, 2018

DRAWING NO. S-2
 SHEET NO. 2 OF 25