



1 Foundation Wall Typ.
SCALE: 1 1/2" = 1'-0"

2 Foundation @ Slab Step
SCALE: 1 1/2" = 1'-0"

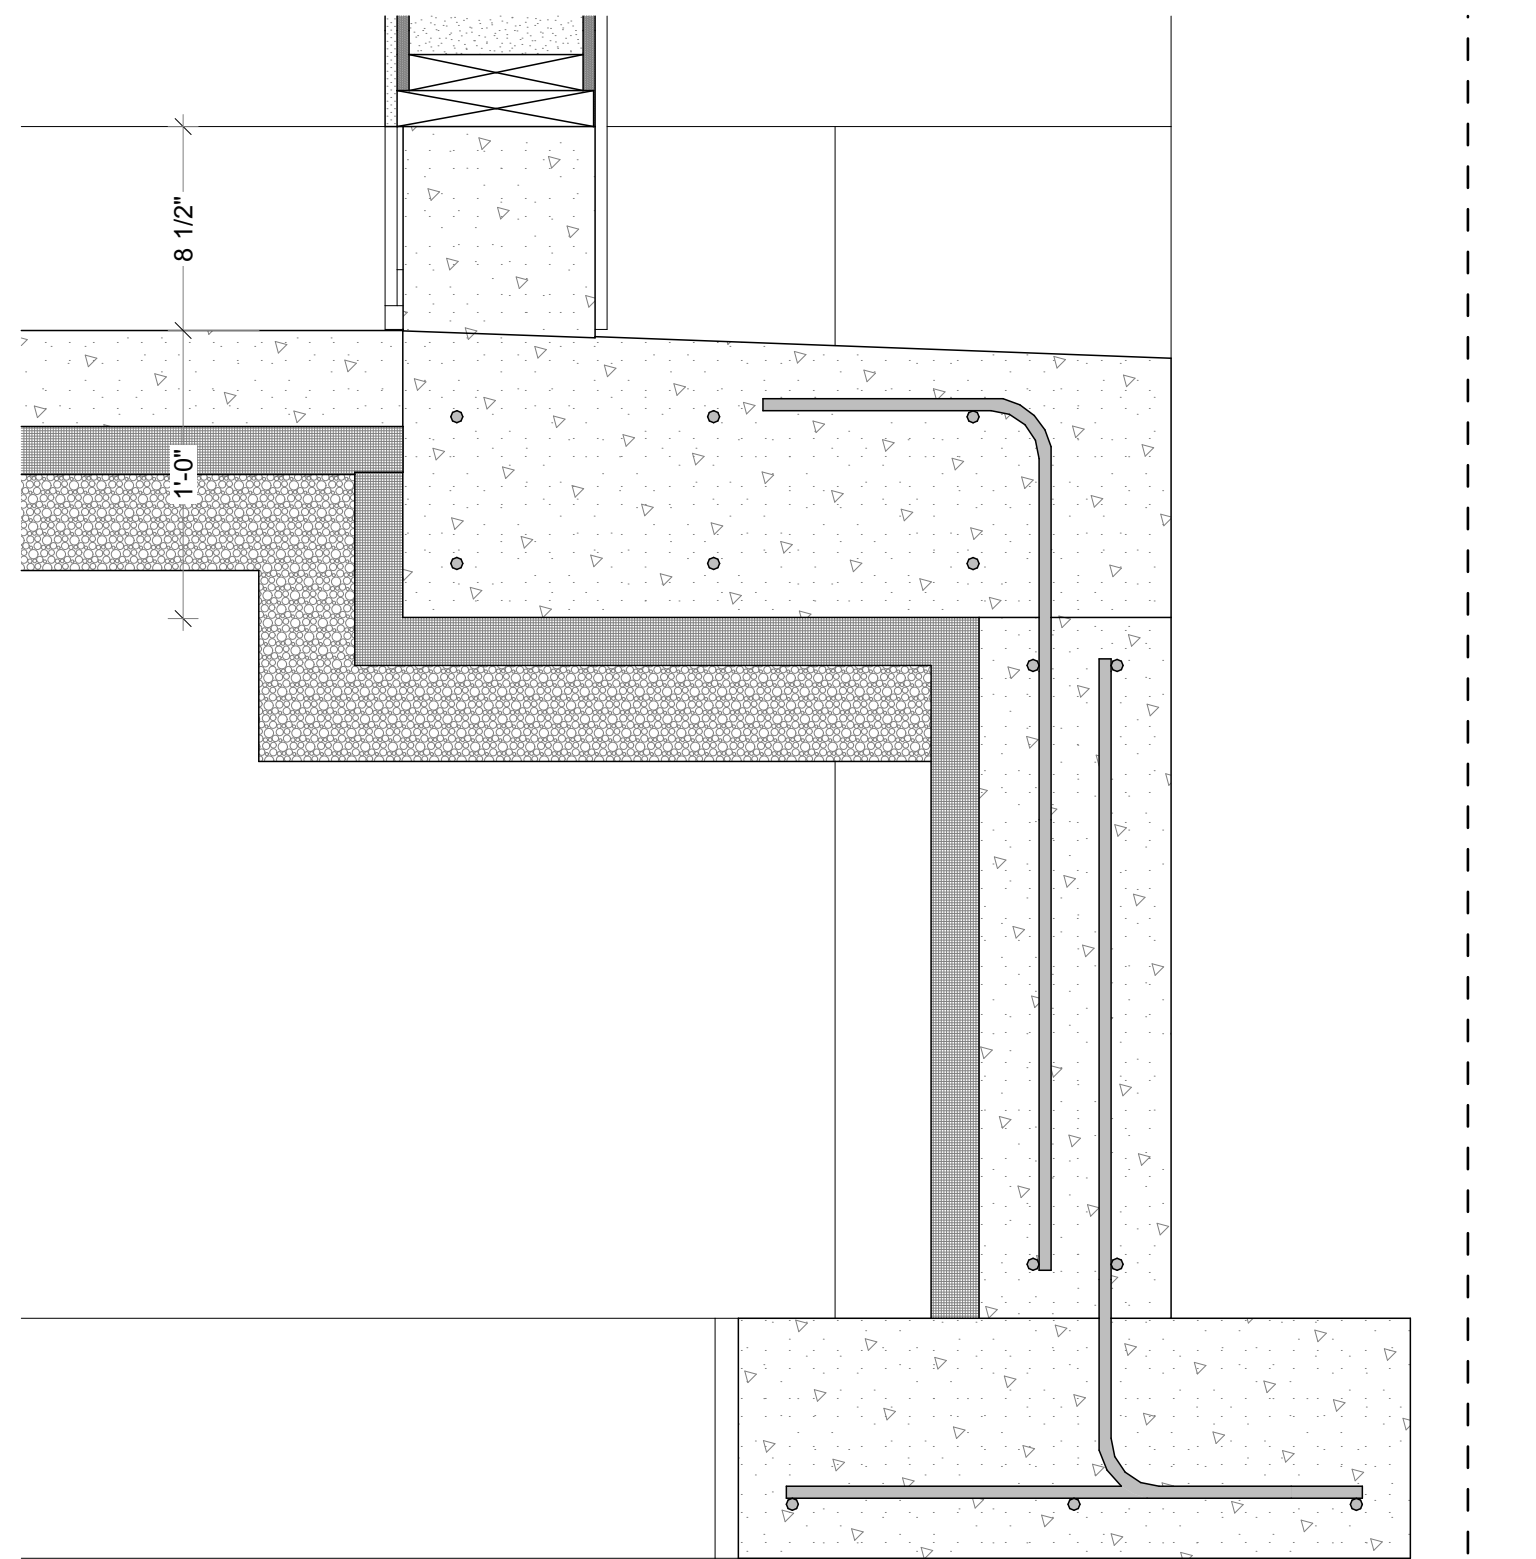

3 Foundation Wall @ Garage Door
SCALE: 1 1/2" = 1'-0"

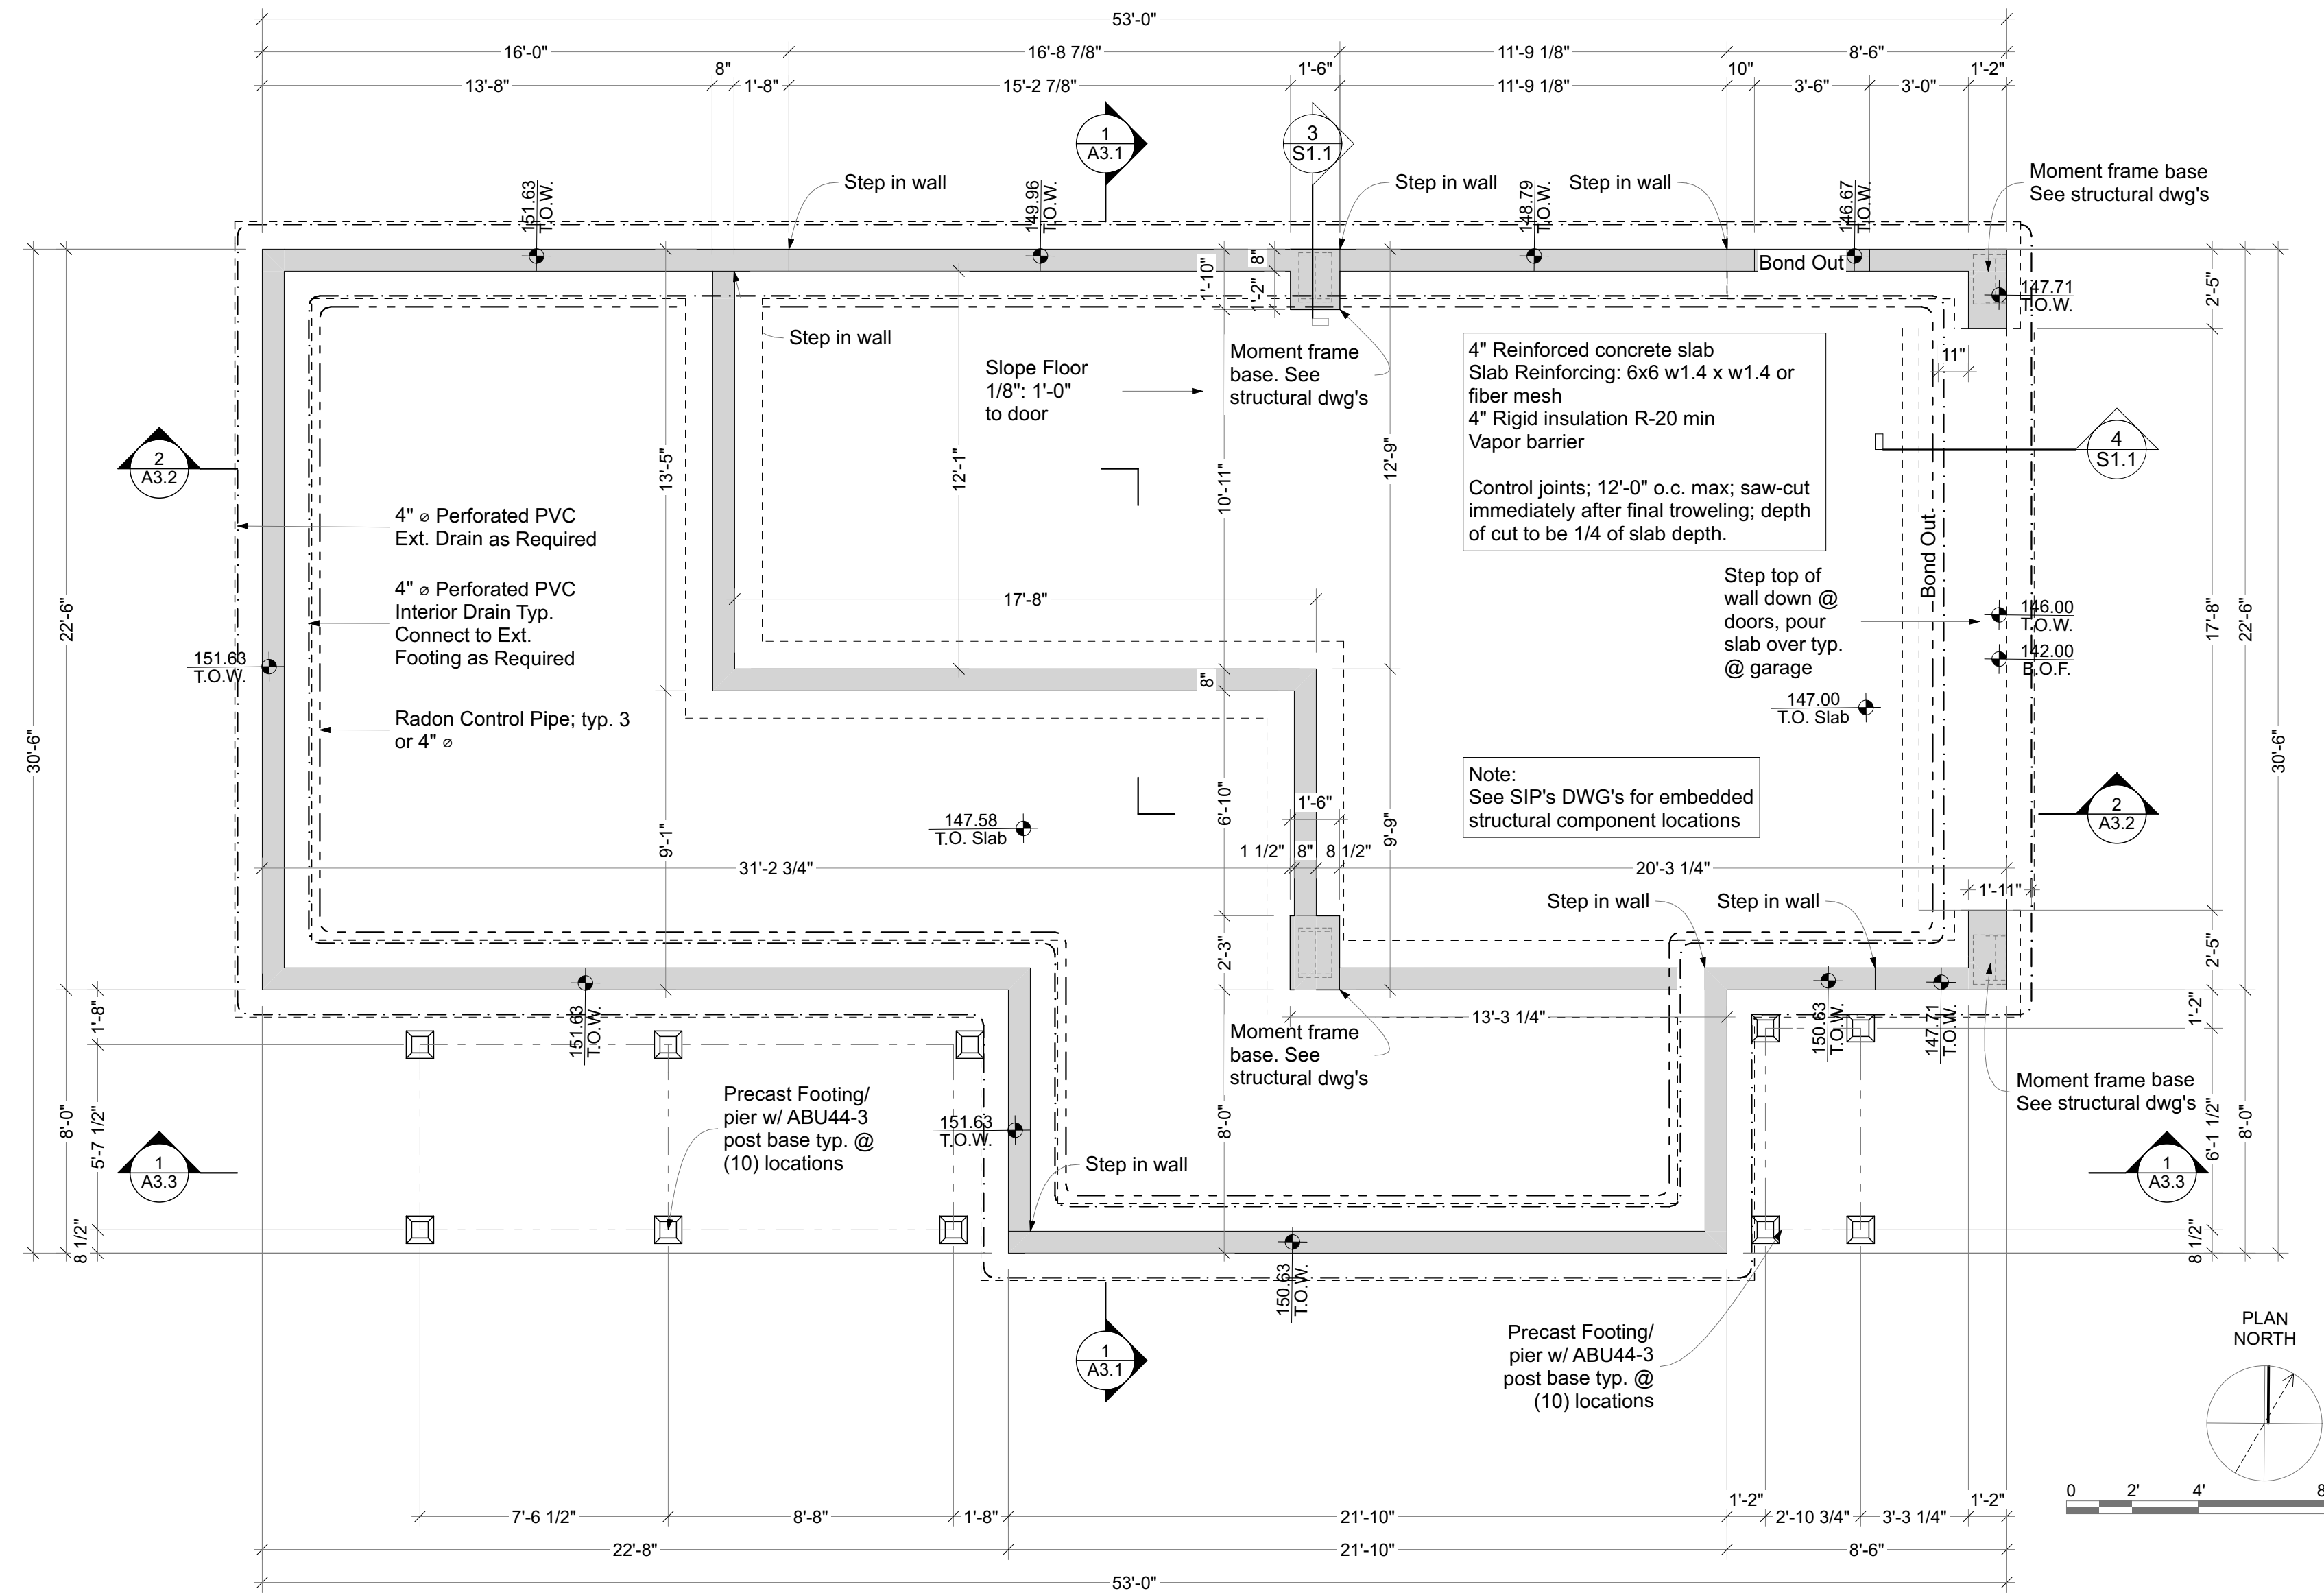

5 Foundation Plan
SCALE: 1/4" = 1'-0"

Contractor shall measure and verify all dimensions at the work.
This drawing is a part of a full set of drawings comprising the contract documents for the work of this project. The architect/owner accepts no responsibility for the contractors' errors or omissions if each trade does not have the full set of drawings and specifications

Copyright 2017 ©
The material contained in these drawings and the design they are intended to convey are the exclusive property of Kevin Browne Architecture confidentially in connection with construction of the building depicted herein as authorized by Kevin Browne Architecture recipient agrees to abide by these restrictions. Any use, reproduction or disclosure of any information, in whole or in part, contained herein, without written permission of Kevin Browne Architecture, is expressly prohibited.